




EXIST. SOUTH ELEVATION
Scale 1:100




EXIST. EAST ELEVATION
Scale 1:100




EXIST. SECTION A - A
Scale 1:100

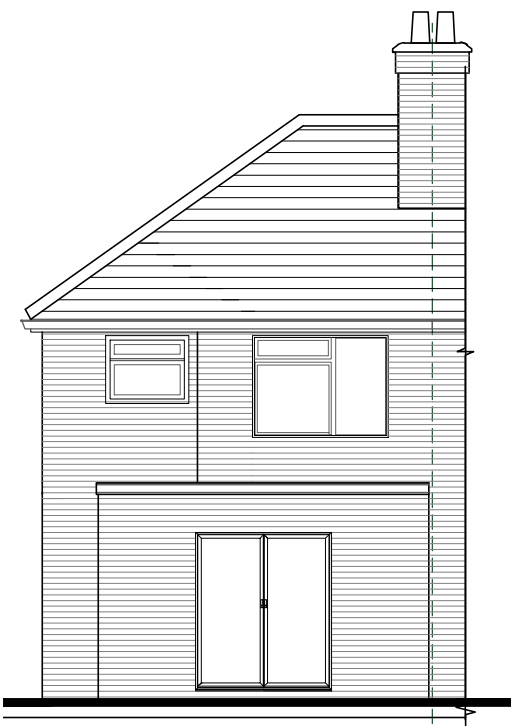

EXIST. NORTH ELEVATION
Scale 1:100

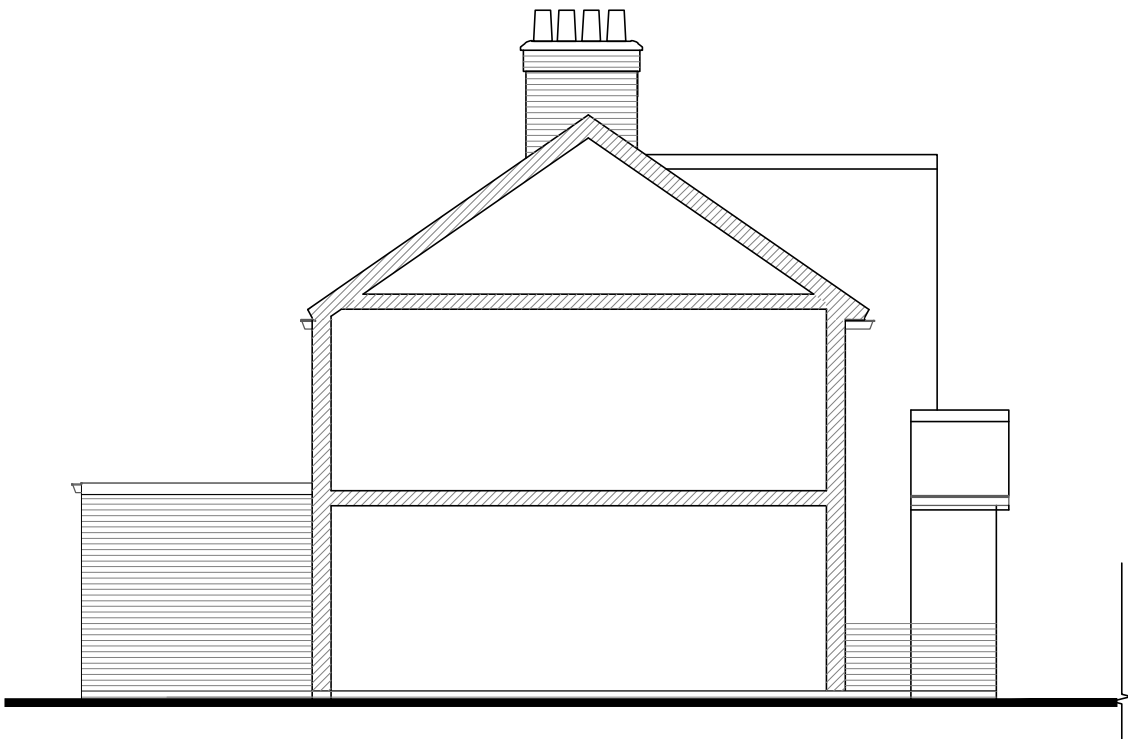

EXIST. WEST ELEVATION
Scale 1:100

 

REV.	DATE	DESCRIPTION
PROJECT:Loft Extension to Existing Dwelling 38 Harvey Road, Uxbridge, UB10 0HS		
DRAWING TITLE: Existing Elevations		
SCALE: 1:100		DATE: Nov. 2022
DRAWN BY:	ANG	CAD Ref No. : 38 HARVEY ROAD, UXBRIDGE.L
DRAWING No.	38B HR-U P03	A3 REV.