



PROP. SOUTH ELEVATION

Scale 1:100

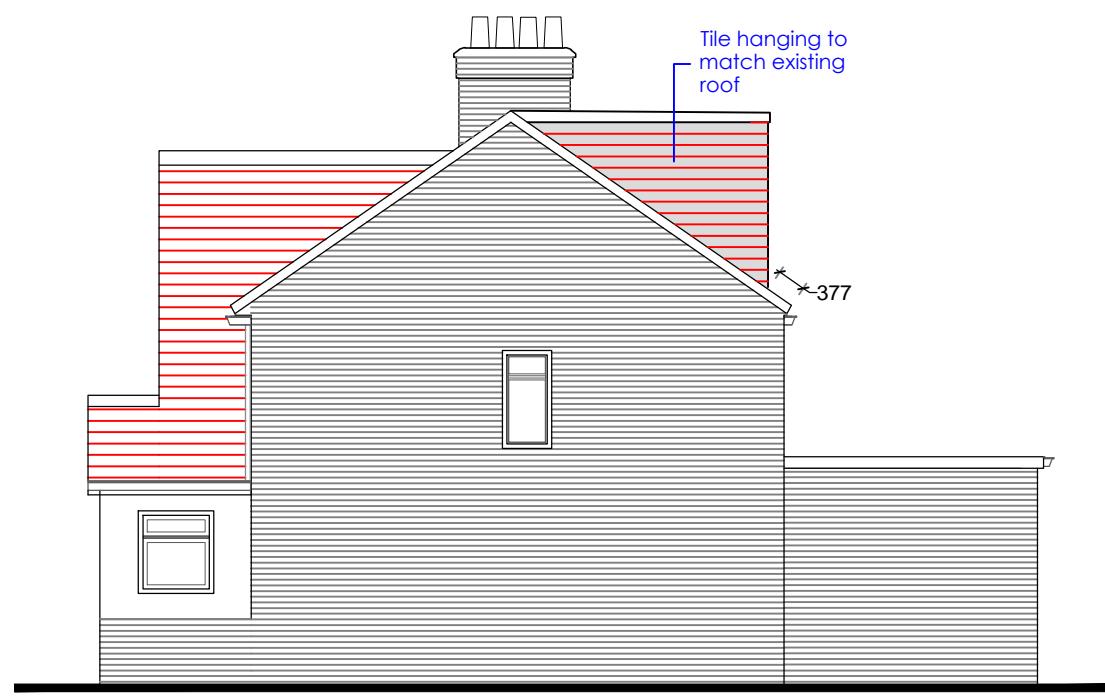

PROP. WEST ELEVATION

Scale 1:100

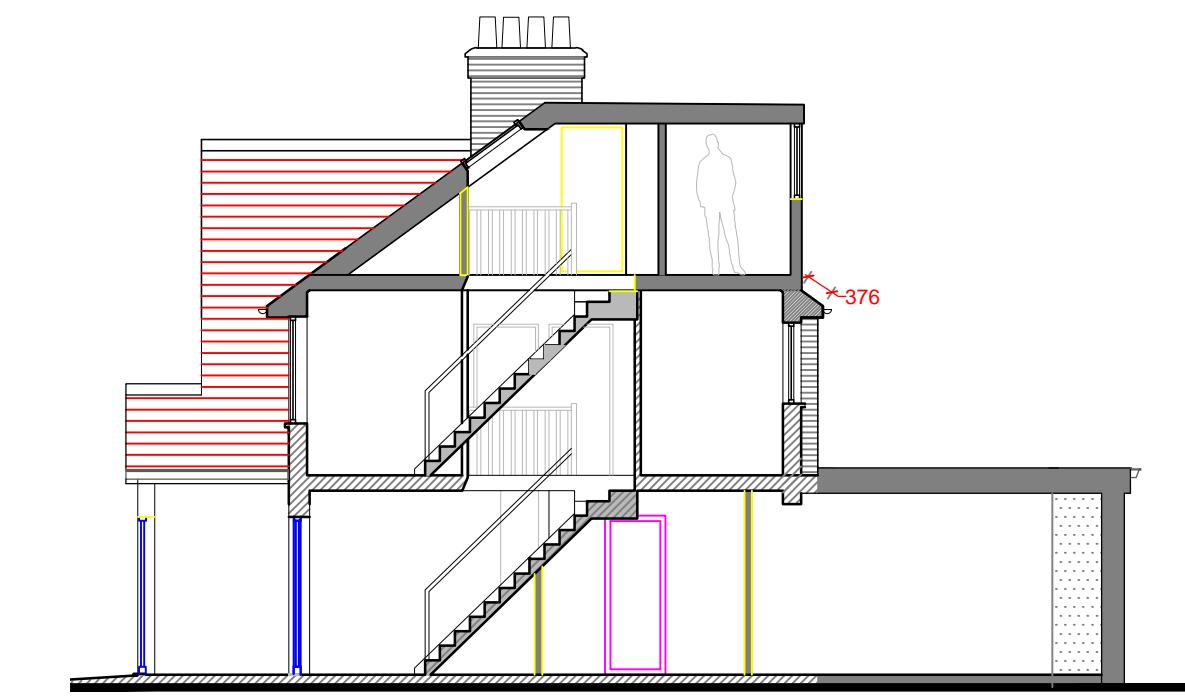


PROP. SECTION A-A

Scale 1:100



PROP. NORTH ELEVATION

Scale 1:100

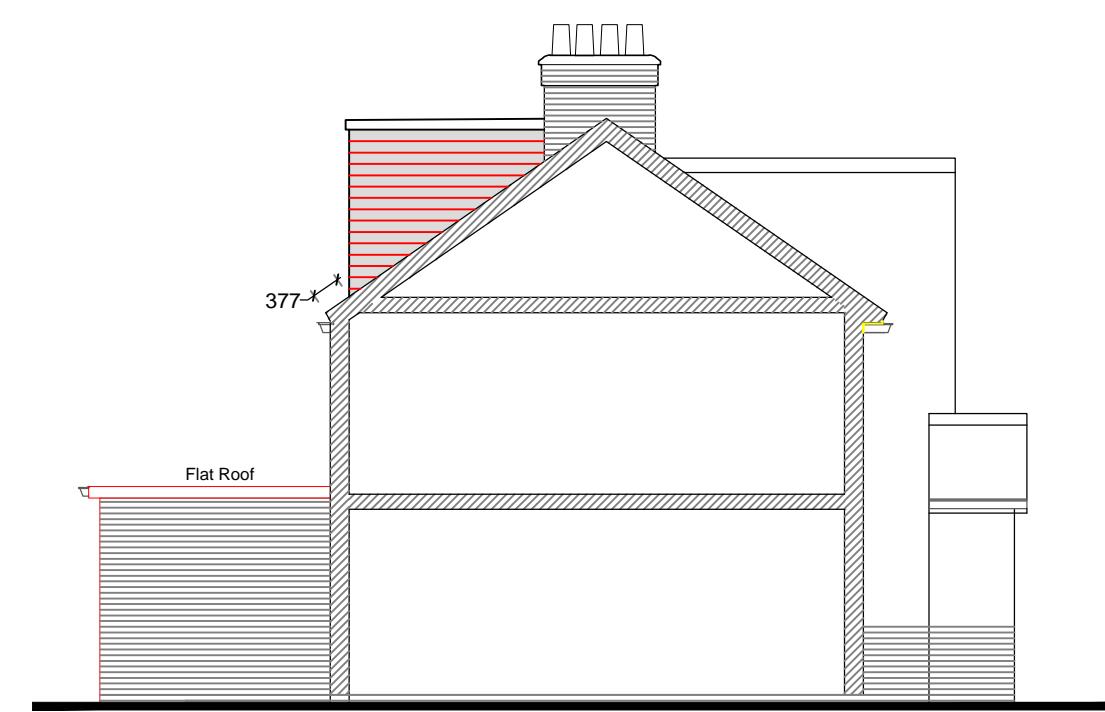

PROP. EAST ELEVATION

Scale 1:100



Notes:-

1. All materials used will be of similar to existing
2. Rooflights will not protrude more than 150mm
3. Any side facing windows will be obscurely glazed and non-opening (unless the parts of the window which can be opened are more than 1.7 metres above the floor of the room in which the window is installed).

A	20.01.2023	Notes added
---	------------	-------------

REV.	DATE	DESCRIPTION
------	------	-------------

PROJECT: Loft Extension to Existing Dwelling
38 Harvey Road, Uxbridge, UB10 0HS

DRAWING TITLE:
Proposed Elevations & Section A-A

SCALE:	1:100	DATE:	Nov. 2022
--------	-------	-------	-----------

DRAWN BY:	ANG	CAD Ref No. :	38 HARVEY ROAD, UXBRIDGE.L
-----------	-----	---------------	----------------------------

DRAWING No.	38B HR-U P04	A3	REV.	A		
-------------	--------------	----	------	---	--	--