
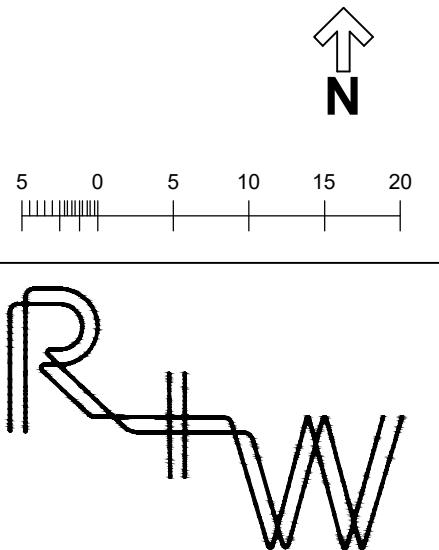


**Notes**  
 This drawing to be read in conjunction with all relevant Consultants information, drawings and specifications  
 All dimensions are in mm unless otherwise stated. All levels are finished floor levels unless otherwise stated  
 Any discrepancies between drawings, schedules or specifications are to be reported to the Contract Administrator or Architect at once.  
 Do not scale - all dimensions to be checked on site  
 © copyright redwhite design Ltd

Rev Date Revision

- - -

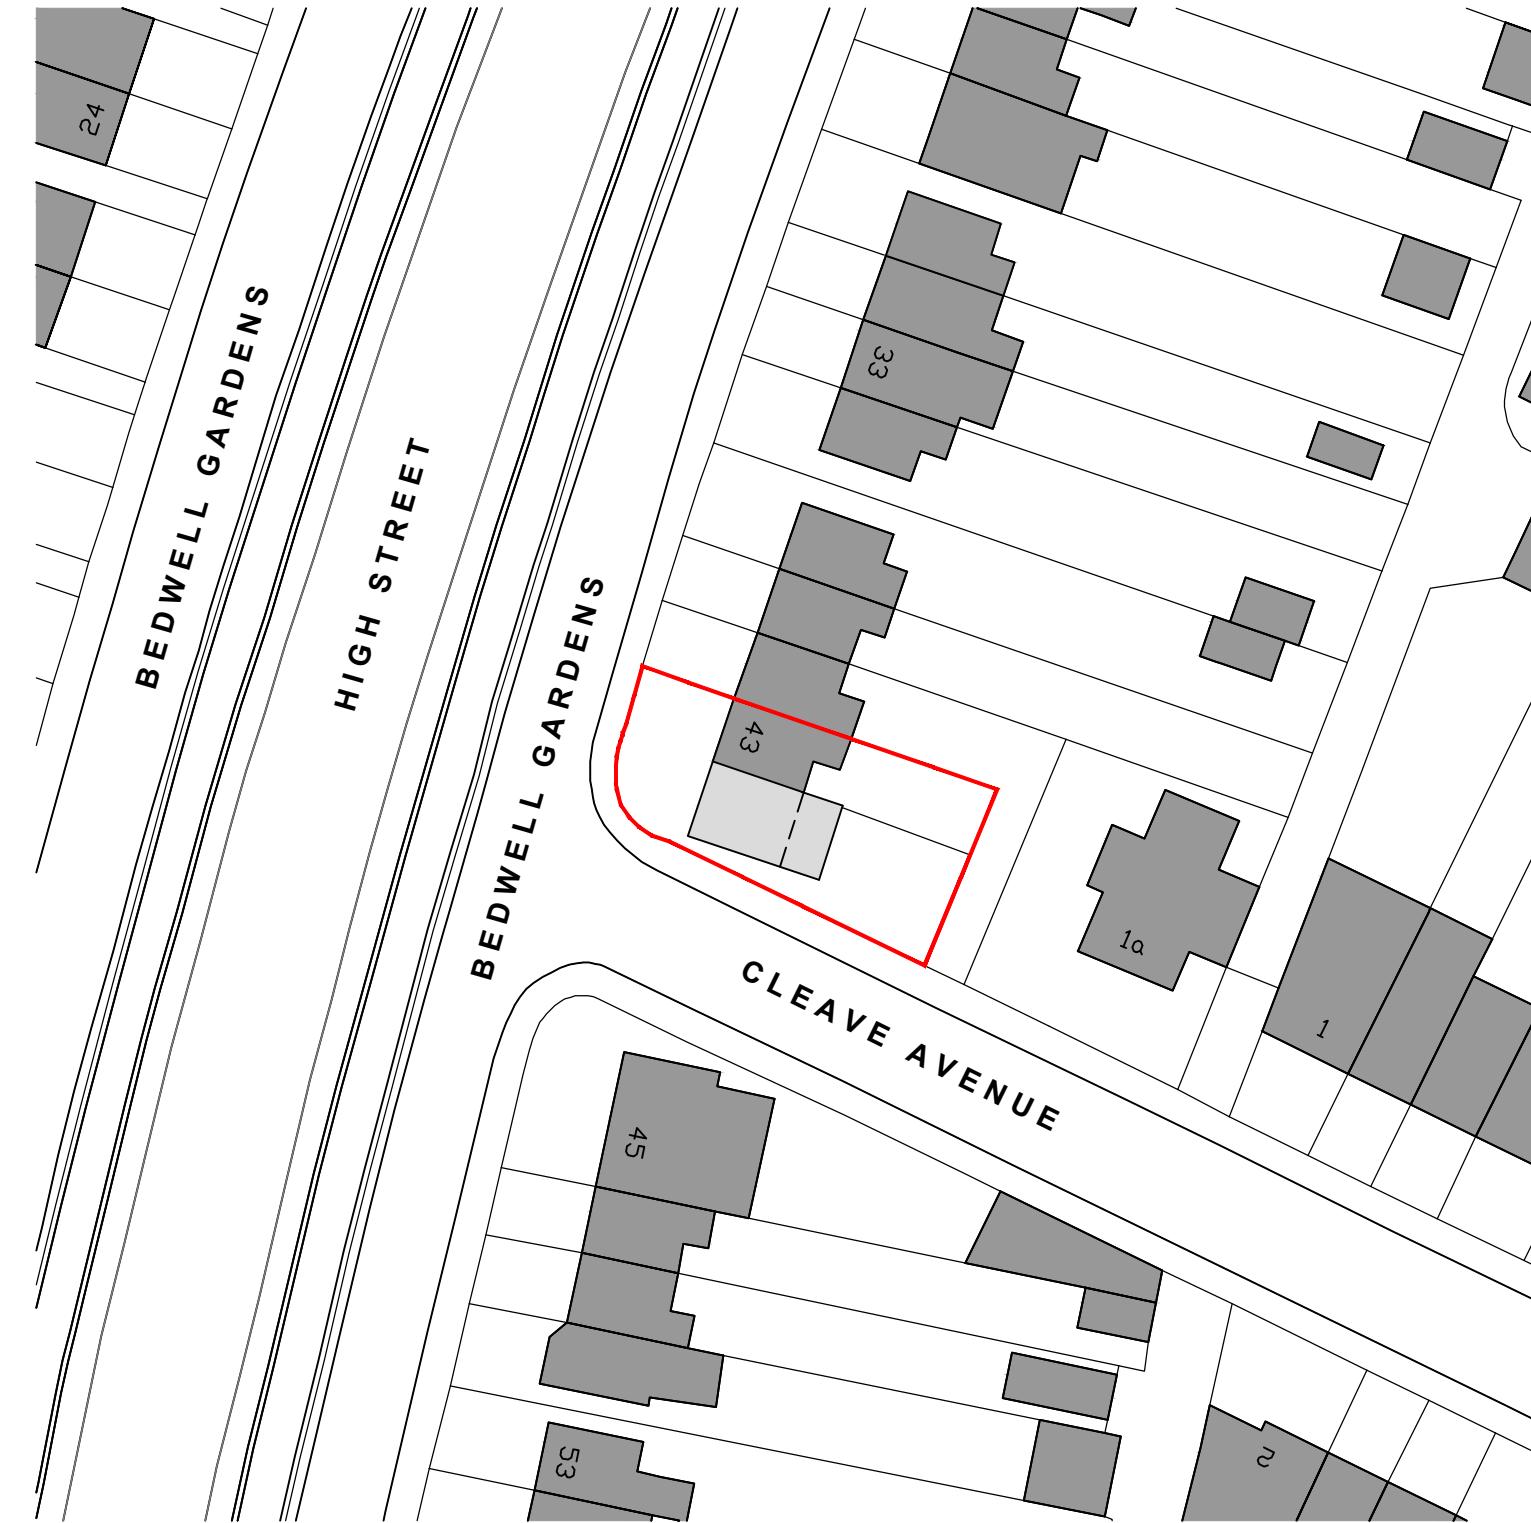

1 Mills Court, Shoreditch, London, EC2A 3BF  
 studio@redandwhitedesign.co.uk  
 www.redandwhitedesign.co.uk  
 +44 (0)7769 907331


**Project**  
 43 Bedwell Gardens, Hayes UB3 4EB

**Drawing Title** Proposed OS Plan **Drawn By** LP

**Scale** 1:500 @ A3 **Project No** 17-038


**Drawing Status** Planning **Date** March 2023

**Drawing No** 17-038-P01 **Revision** -

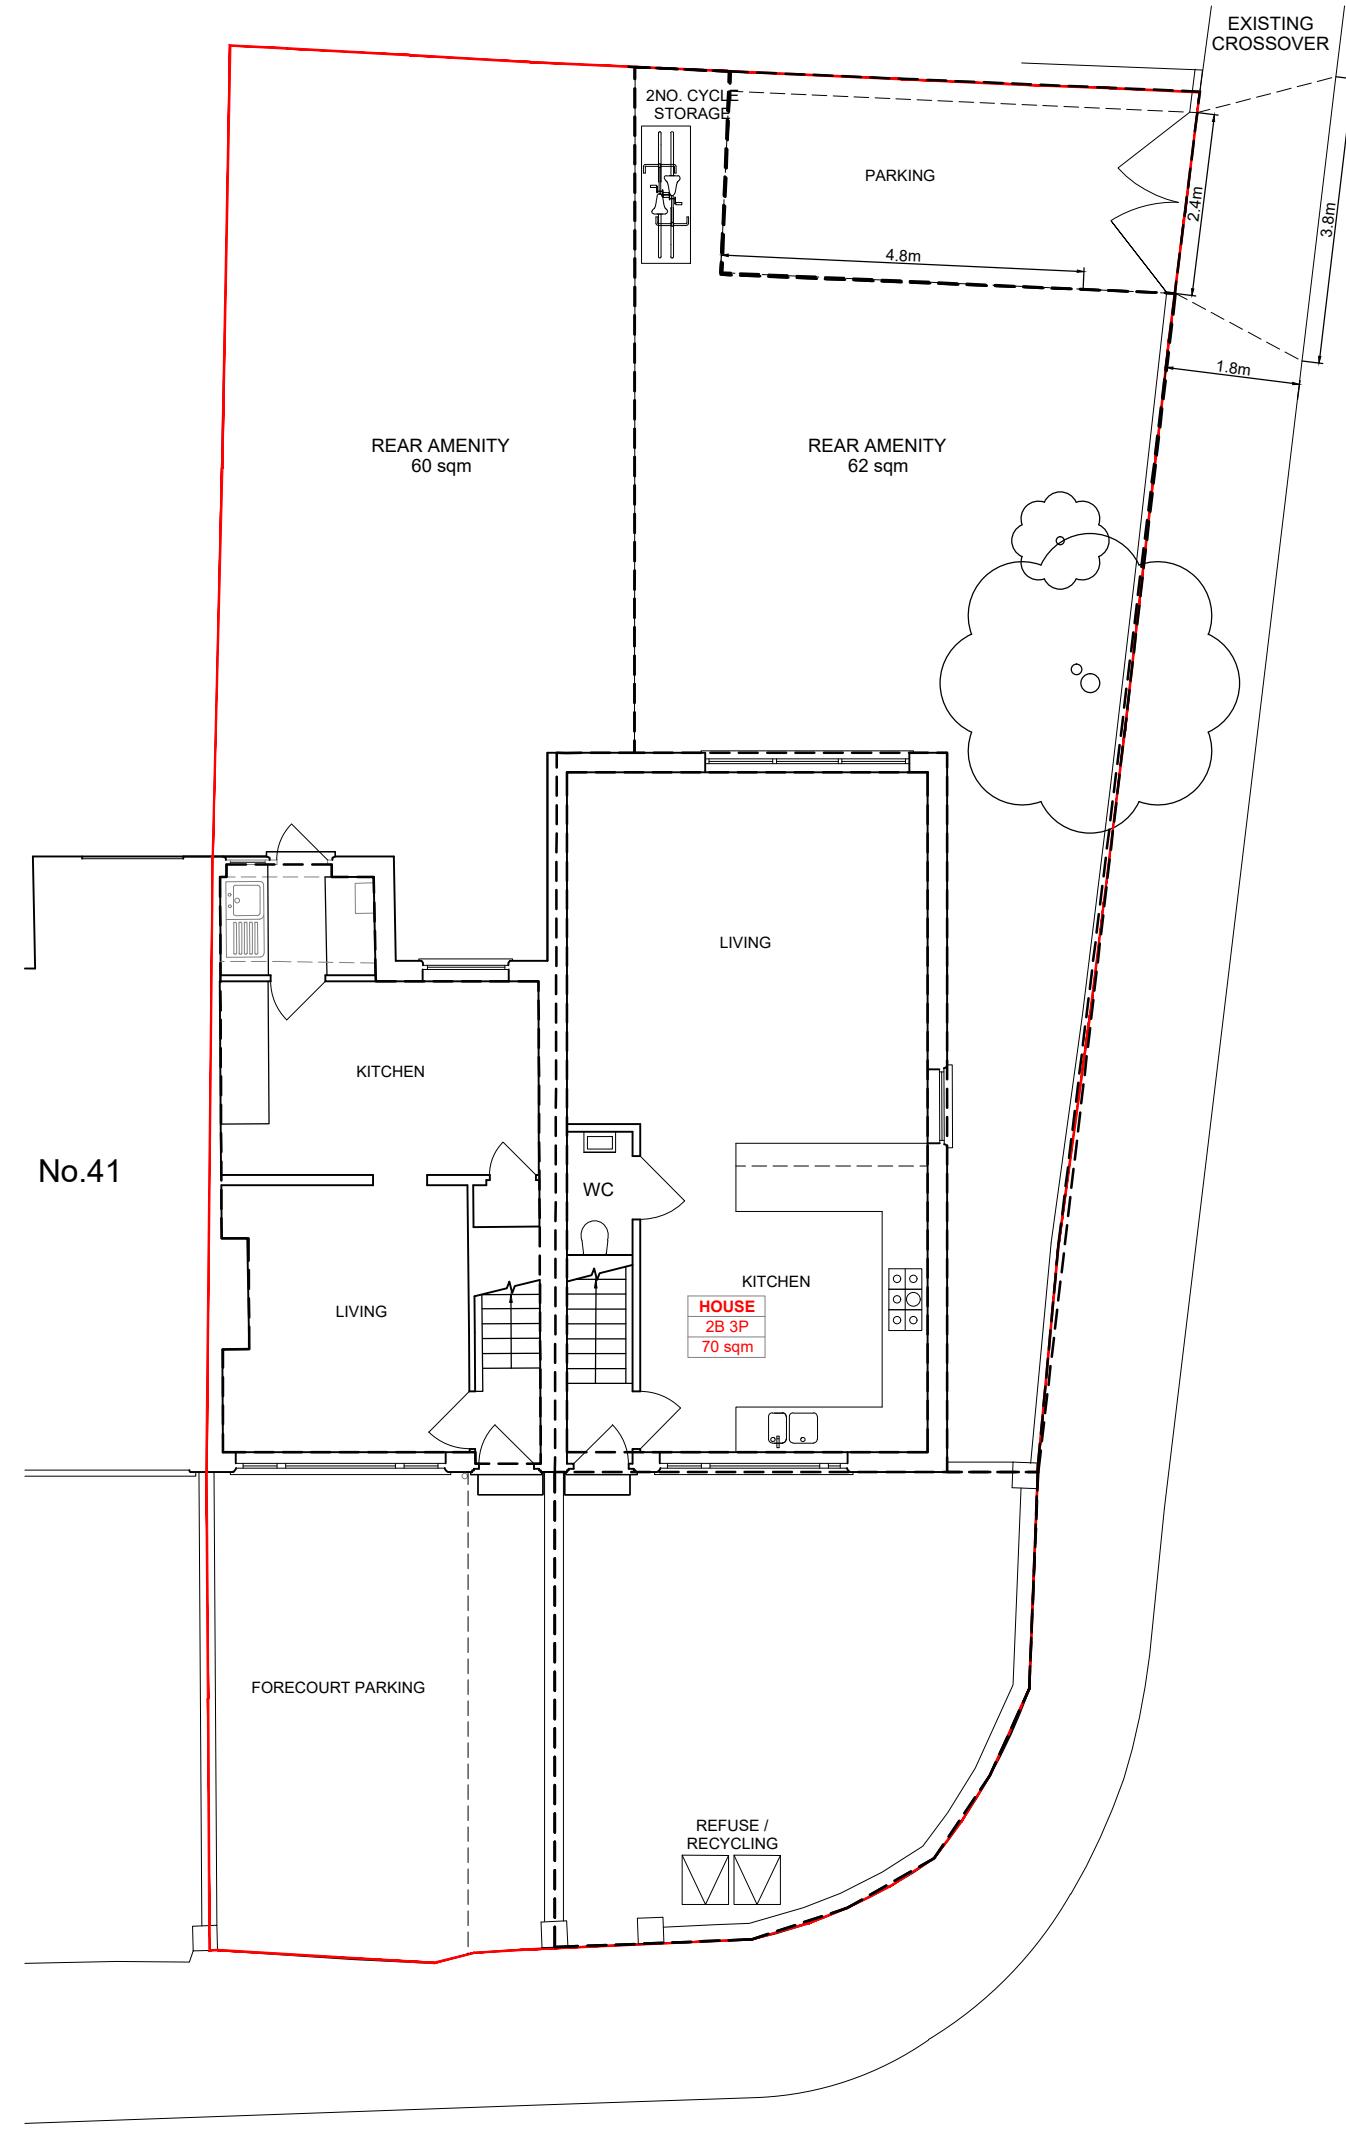

**Notes**  
 This drawing to be read in conjunction with all relevant Consultants information, drawings and specifications  
 All dimensions are in mm unless otherwise stated. All levels are finished floor levels unless otherwise stated  
 Any discrepancies between drawings, schedules or specifications are to be reported to the Contract Administrator or Architect at once.  
 Do not scale - all dimensions to be checked on site  
 © copyright redwhite design Ltd

Rev Date Revision

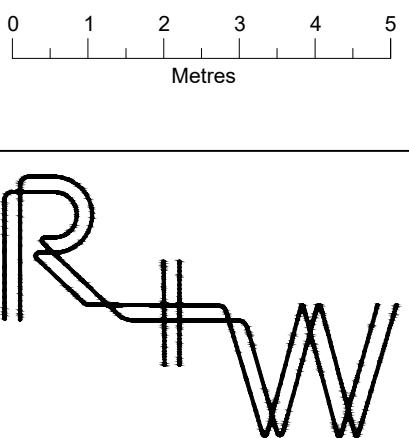

1 Mills Court, Shoreditch, London, EC2A 3BF  
 studio@redandwhitedesign.co.uk  
 www.redandwhitedesign.co.uk  
 +44 (0)7769 907331


**Project**  
 43 Bedwell Gardens, Hayes UB3 4EB

**Drawing Title** Proposed Ground Floor Plan LP  
**Drawn By**

**Scale** 1:100 @ A3  
**Project No** 17-038

**Drawing Status** Planning  
**Date** March 2023

**Drawing No** 17-038-P02  
**Revision** -

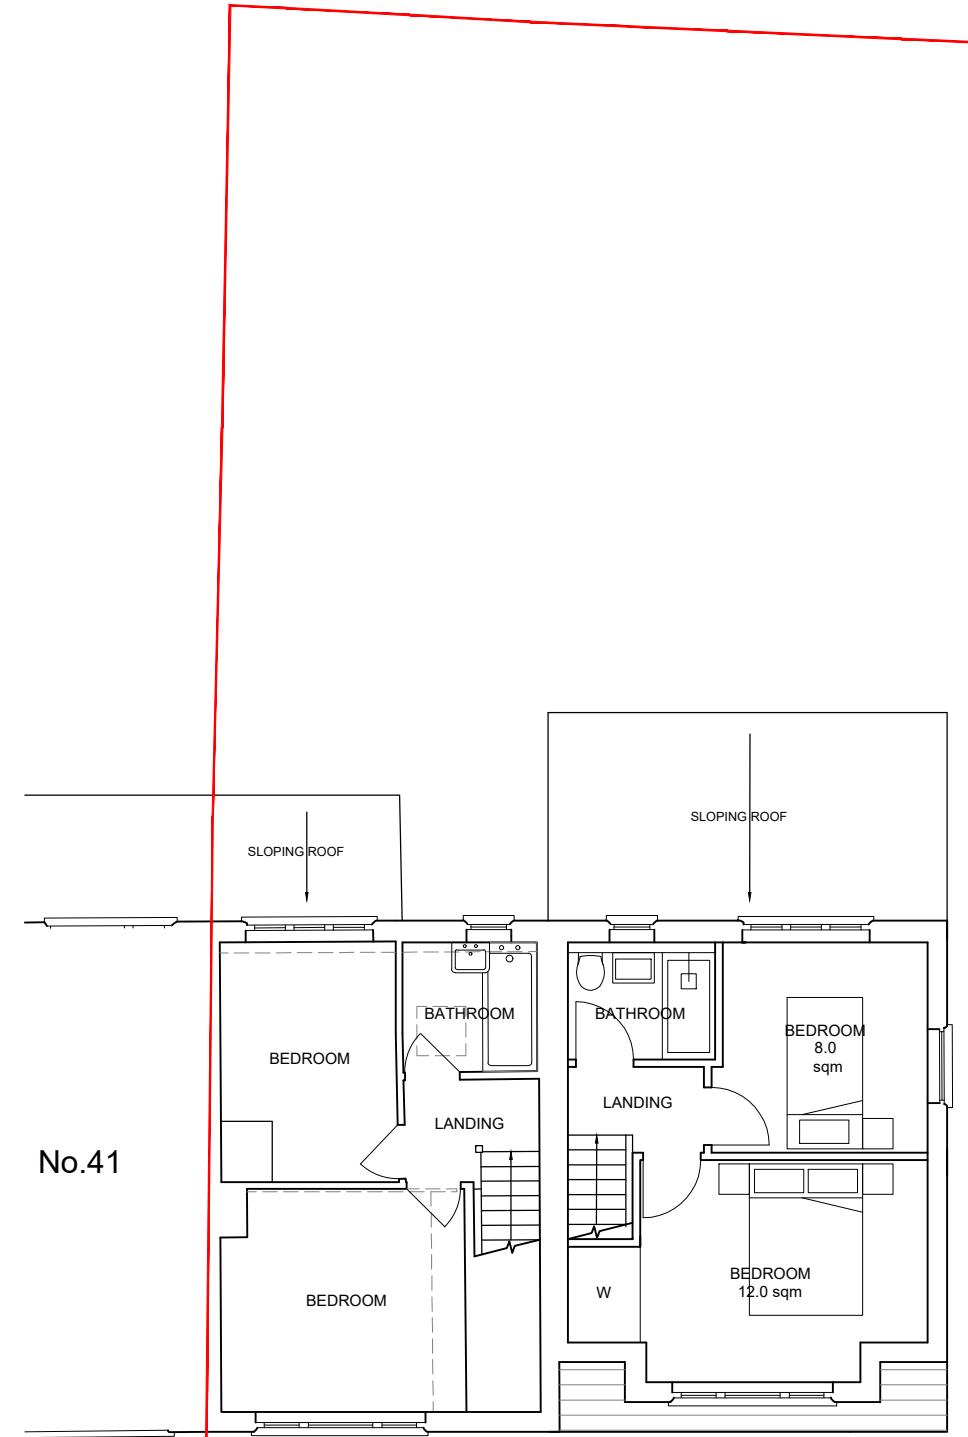


**Notes**  
 This drawing to be read in conjunction with all relevant Consultants information, drawings and specifications  
 All dimensions are in mm unless otherwise stated. All levels are finished floor levels unless otherwise stated  
 Any discrepancies between drawings, schedules or specifications are to be reported to the Contract Administrator or Architect at once.  
 Do not scale - all dimensions to be checked on site  
 © copyright redwhite design Ltd

Rev Date Revision

- - -

0 1 2 3 4 5  
Metres

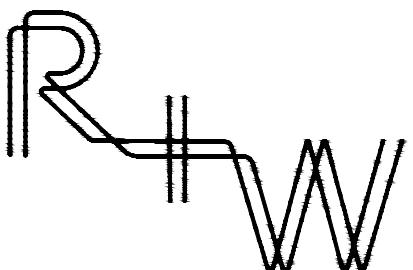

1 Mills Court, Shoreditch, London, EC2A 3BF  
 studio@redandwhitedesign.co.uk  
 www.redandwhitedesign.co.uk  
 +44 (0)769 907331


**Project**  
 43 Bedwell Gardens, Hayes UB3 4EB

**Drawing Title** Proposed First Floor Plan **Drawn By** LP

**Scale** 1:100 @ A3 **Project No** 17-038

**Drawing Status** Planning **Date** March 2023



**Drawing No** 17-038-P03 **Revision** -

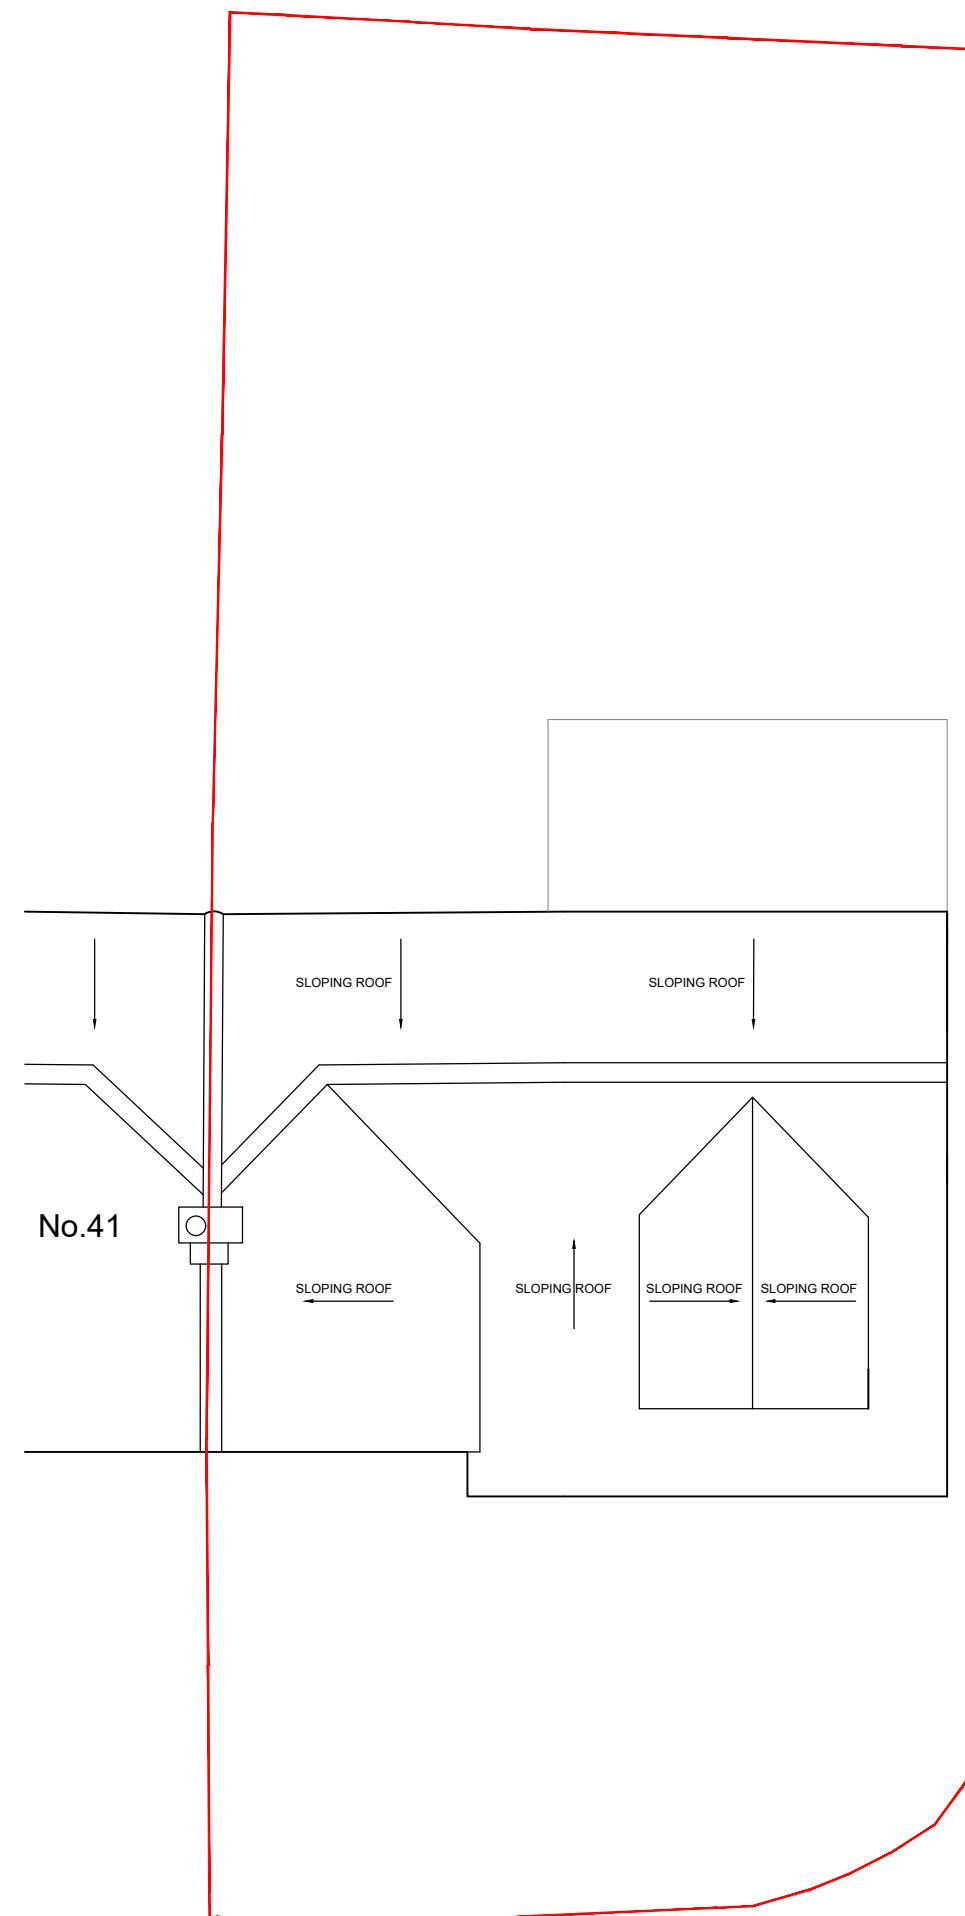

**Notes**  
 This drawing to be read in conjunction with all relevant Consultants information, drawings and specifications  
 All dimensions are in mm unless otherwise stated. All levels are finished floor levels unless otherwise stated  
 Any discrepancies between drawings, schedules or specifications are to be reported to the Contract Administrator or Architect at once.  
 Do not scale - all dimensions to be checked on site  
 © copyright redwhite design Ltd

Rev Date Revision

- - -

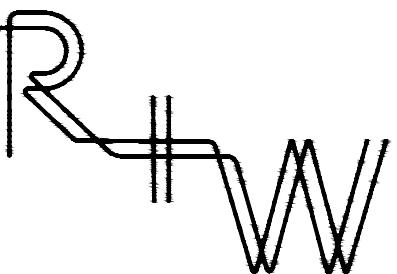 

1 Mills Court, Shoreditch, London, EC2A 3BF  
 studio@redandwhitedesign.co.uk  
 www.redandwhitedesign.co.uk  
 +44 (0)769 907331

**Project**  
 43 Bedwell Gardens, Hayes UB3 4EB

**Drawing Title** Proposed Roof Plan **Drawn By** LP

**Scale** 1:100 @ A3 **Project No** 17-038


**Drawing Status** Planning **Date** March 2023

**Drawing No** 17-038-P04 **Revision** -



**Notes**  
 This drawing to be read in conjunction with all relevant Consultants information, drawings and specifications  
 All dimensions are in mm unless otherwise stated. All levels are finished floor levels unless otherwise stated  
 Any discrepancies between drawings, schedules or specifications are to be reported to the Contract Administrator or Architect at once.  
 Do not scale - all dimensions to be checked on site  
 © copyright redwhite design Ltd

Rev Date Revision

- - -

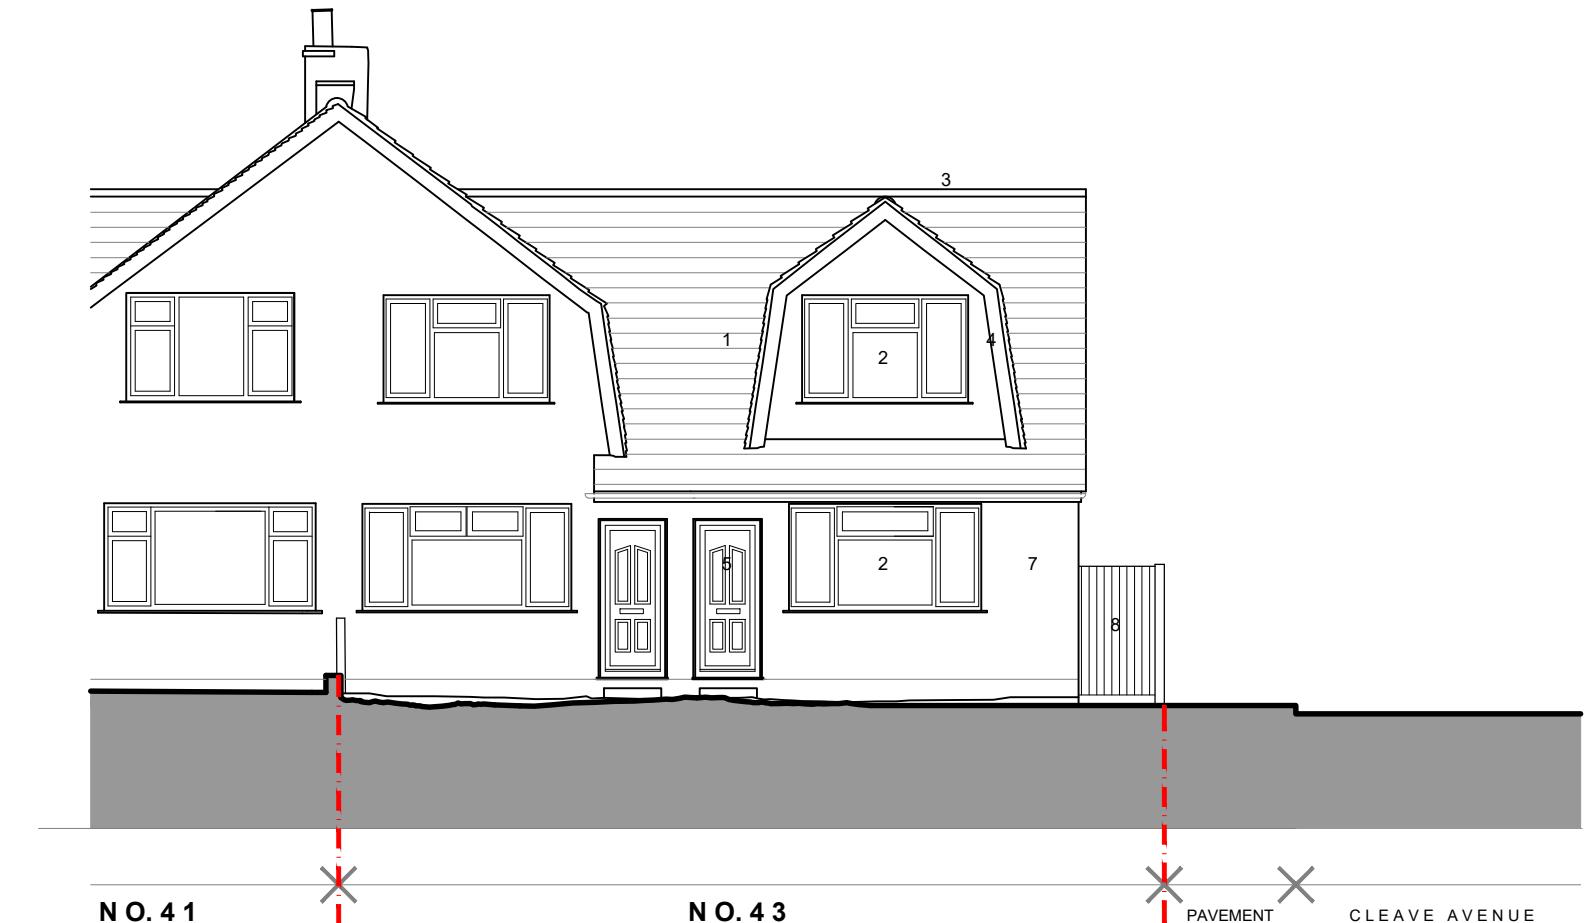

- 1 Red tiles to match existing
- 2 Window to match existing
- 3 Ridge height to match existing
- 4 Red tiles to dormer window
- 5 Front door to match existing
- 6 White render to match existing
- 7 Timber close boarded fence
- 8 Timber gates to off-street parking
- 9 Bi-fold doors

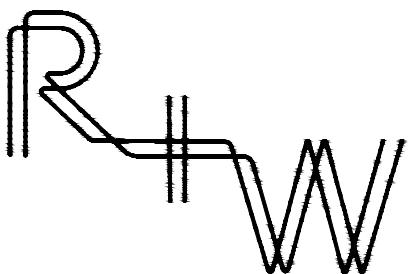 

1 Mills Court, Shoreditch, London, EC2A 3BF  
 studio@redandwhitedesign.co.uk  
 www.redandwhitedesign.co.uk  
 +44 (0)7769 907331

**Project**  
 43 Bedwell Gardens, Hayes UB3 4EB

**Drawing Title** Proposed Front Elevation (West Facing) **Drawn By** LP

**Scale** 1:100 @ A3 **Project No** 17-038


**Drawing Status** Planning **Date** March 2023

**Drawing No** 17-038-P05 **Revision** -



**Notes**  
 This drawing to be read in conjunction with all relevant Consultants information, drawings and specifications  
 All dimensions are in mm unless otherwise stated. All levels are finished floor levels unless otherwise stated  
 Any discrepancies between drawings, schedules or specifications are to be reported to the Contract Administrator or Architect at once.  
 Do not scale - all dimensions to be checked on site  
 © copyright redwhite design Ltd

Rev Date Revision

- - -

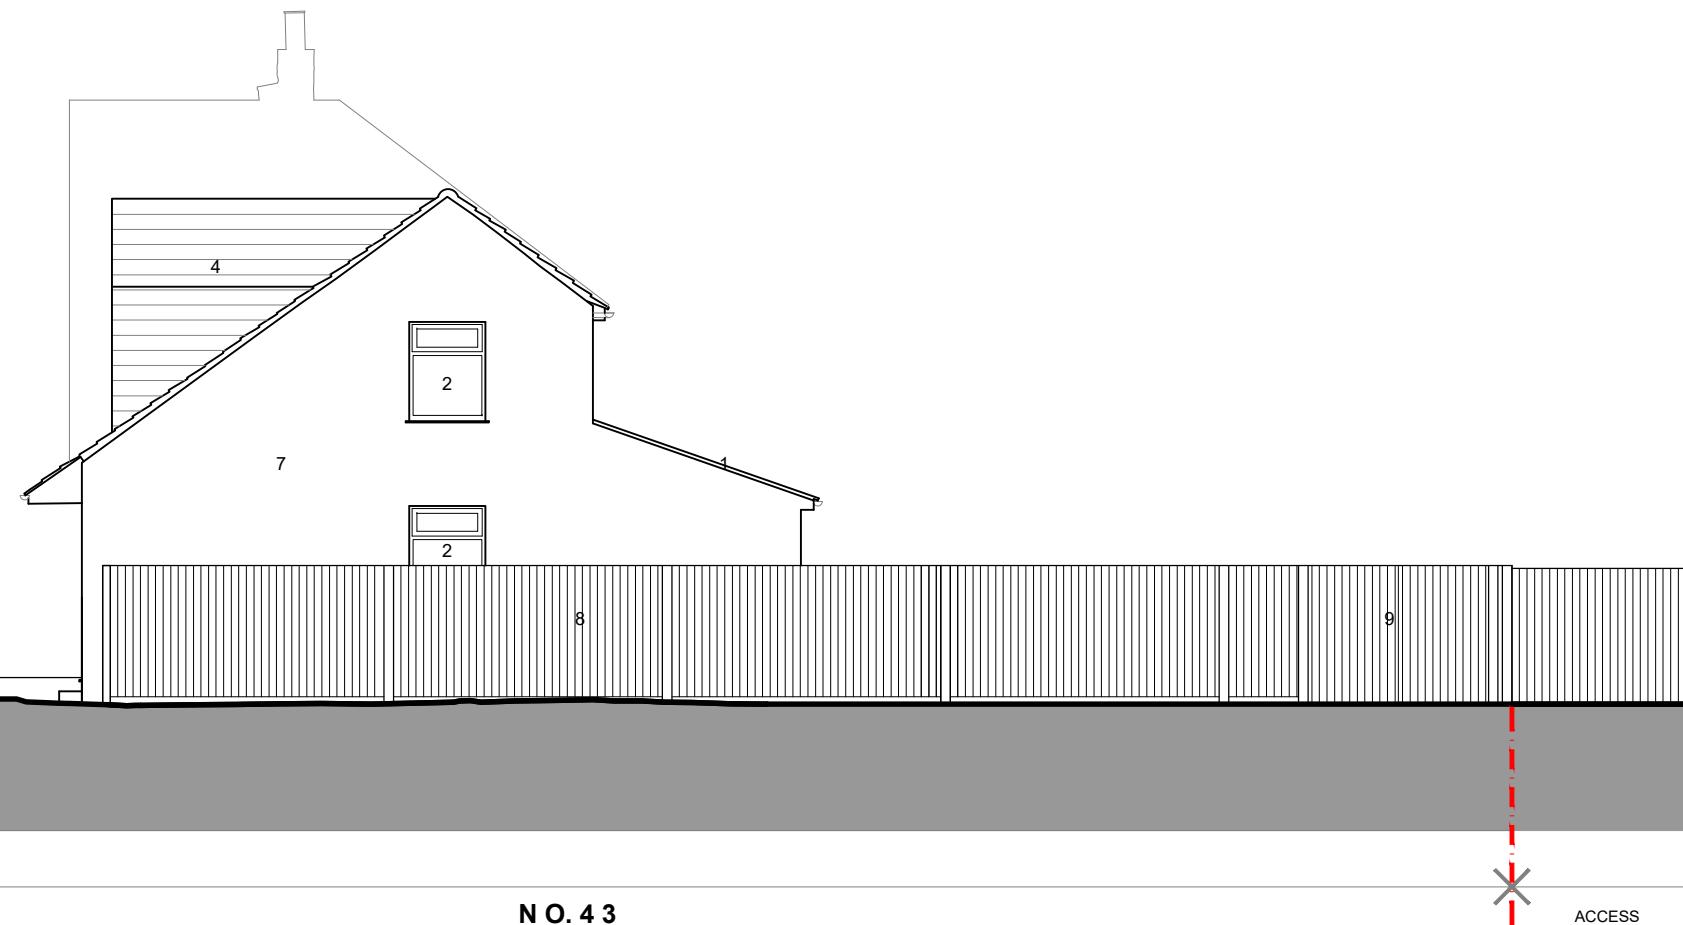

- 1 Red tiles to match existing
- 2 Window to match existing
- 3 Ridge height to match existing
- 4 Red tiles to dormer window
- 5 Front door to match existing
- 7 White render to match existing
- 8 Timber close boarded fence
- 9 Timber gates to off-street parking
- 10 Bi-fold doors

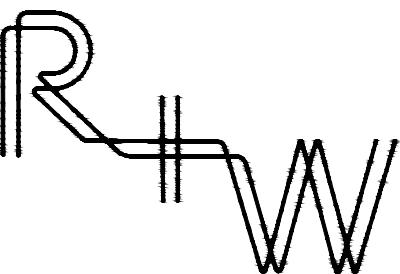 

1 Mills Court, Shoreditch, London, EC2A 3BF  
 studio@redandwhitedesign.co.uk  
 www.redandwhitedesign.co.uk  
 +44 (0)769 907331

**Project**  
 43 Bedwell Gardens, Hayes UB3 4EB

**Drawing Title** Proposed Side Elevation (South Facing) **Drawn By** LP

**Scale** 1:100 @ A3 **Project No** 17-038

**Drawing Status** Planning **Date** March 2023

**Drawing No** 17-038-P06 **Revision** -

**Notes**  
 This drawing to be read in conjunction with all relevant Consultants information, drawings and specifications  
 All dimensions are in mm unless otherwise stated. All levels are finished floor levels unless otherwise stated  
 Any discrepancies between drawings, schedules or specifications are to be reported to the Contract Administrator or Architect at once.  
 Do not scale - all dimensions to be checked on site  
 © copyright redwhite design Ltd

Rev Date Revision

- - -



1 Mills Court, Shoreditch, London, EC2A 3BF  
 studio@redandwhitedesign.co.uk  
 www.redandwhitedesign.co.uk  
 +44 (0)769 907331

**Project**  
 43 Bedwell Gardens, Hayes UB3 4EB

**Drawing Title** Proposed Rear Elevation (East Facing) **Drawn By** LP

**Scale** 1:100 @ A3 **Project No** 17-038


**Drawing Status** Planning **Date** March 2023

**Drawing No** 17-038-P07 **Revision** -



**Notes**  
 This drawing to be read in conjunction with all relevant Consultants information, drawings and specifications  
 All dimensions are in mm unless otherwise stated. All levels are finished floor levels unless otherwise stated  
 Any discrepancies between drawings, schedules or specifications are to be reported to the Contract Administrator or Architect at once.  
 Do not scale - all dimensions to be checked on site  
 © copyright redwhite design Ltd

Rev Date Revision

- - -

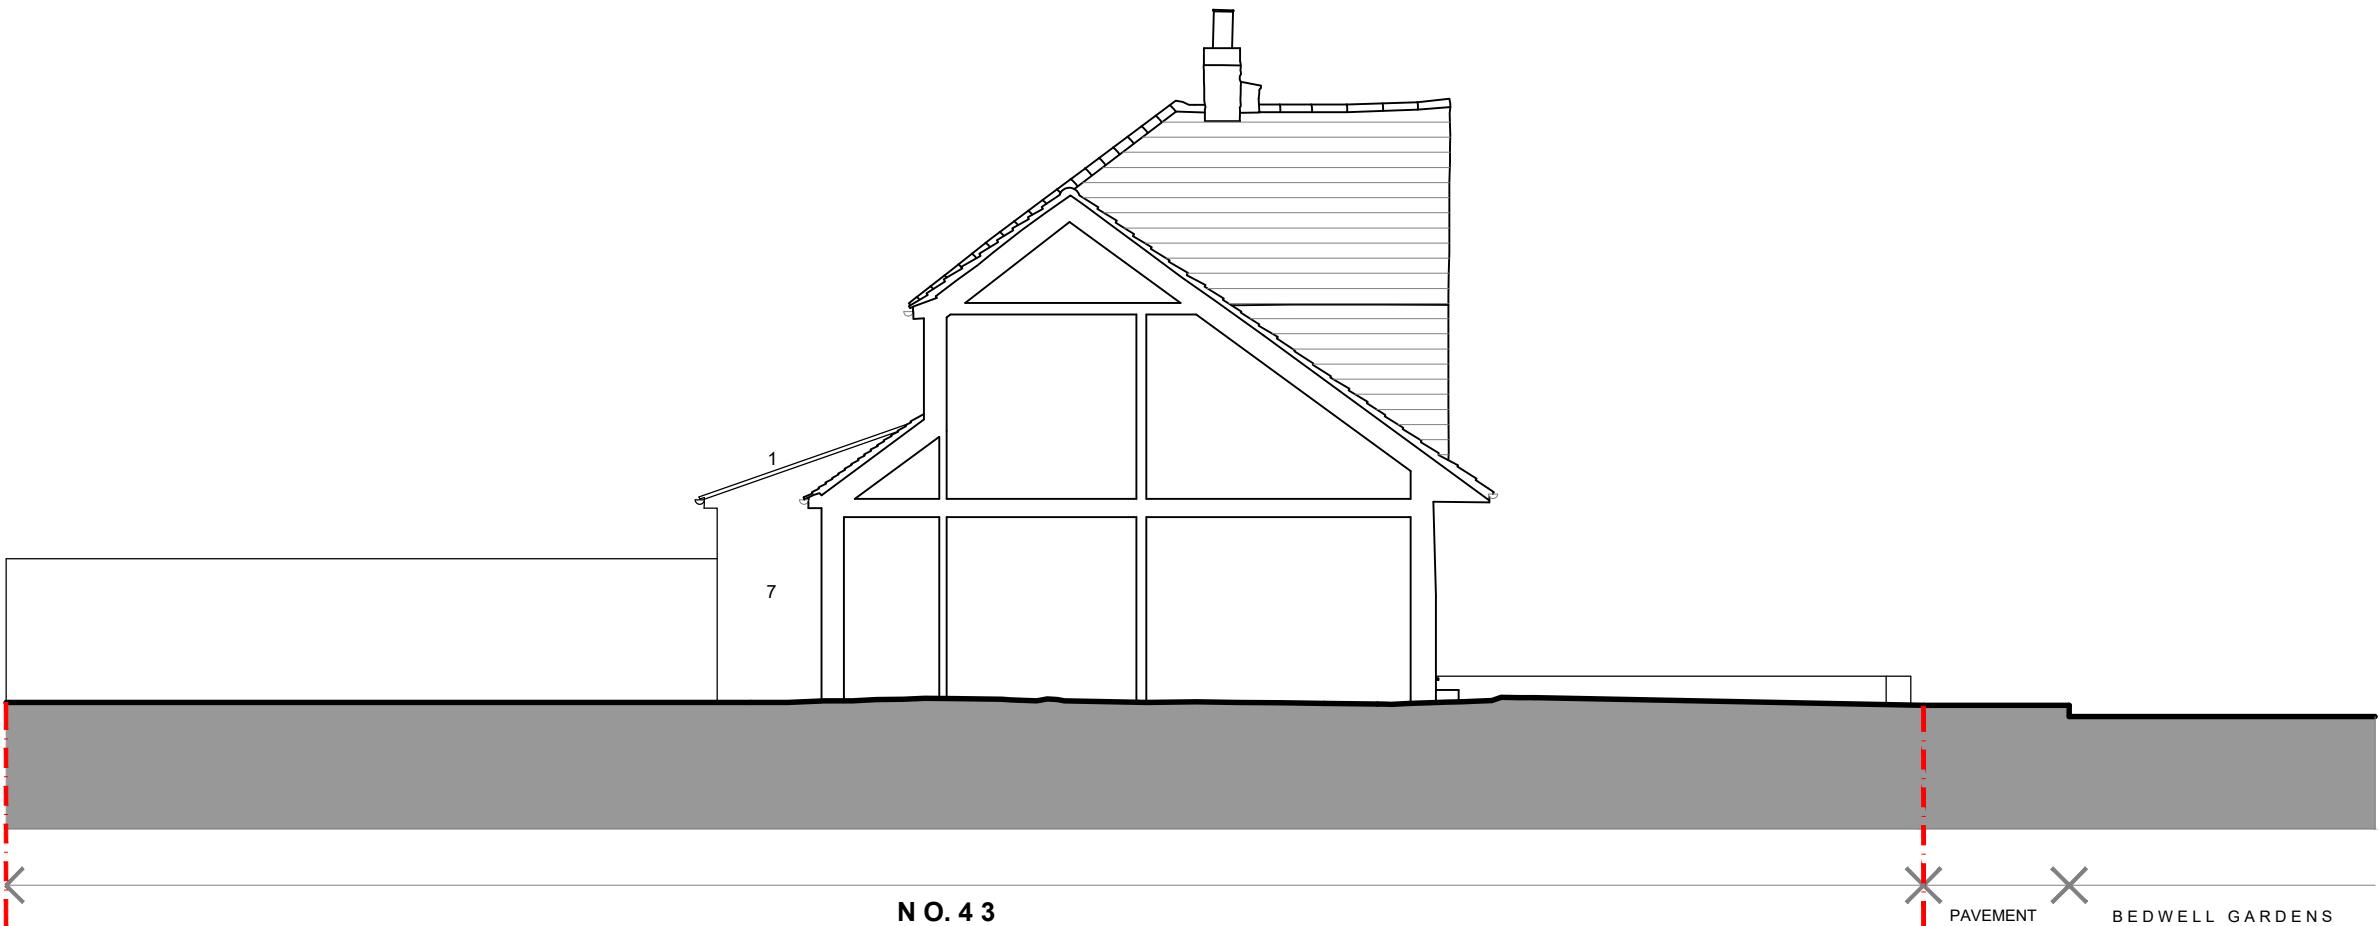

- 1 Red tiles to match existing
- 2 Window to match existing
- 3 Ridge height to match existing
- 4 Red tiles to dormer window
- 5 Front door to match existing
- 6 White render to match existing
- 7 Timber close boarded fence
- 8 Timber gates to off-street parking
- 9 Bi-fold doors

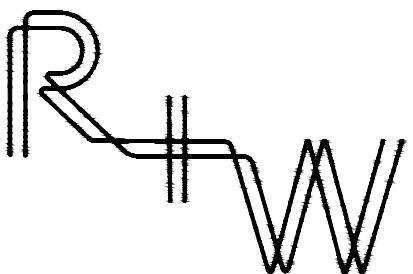 

1 Mills Court, Shoreditch, London, EC2A 3BF  
 studio@redandwhitedesign.co.uk  
 www.redandwhitedesign.co.uk  
 +44 (0)7769 907331

**Project**  
 43 Bedwell Gardens, Hayes UB3 4EB

**Drawing Title** Proposed Side Elevation / Section (North Facing) **Drawn By** LP

**Scale** 1:100 @ A3 **Project No** 17-038

**Drawing Status** Planning **Date** March 2023

**Drawing No** 17-038-P08 **Revision** -