



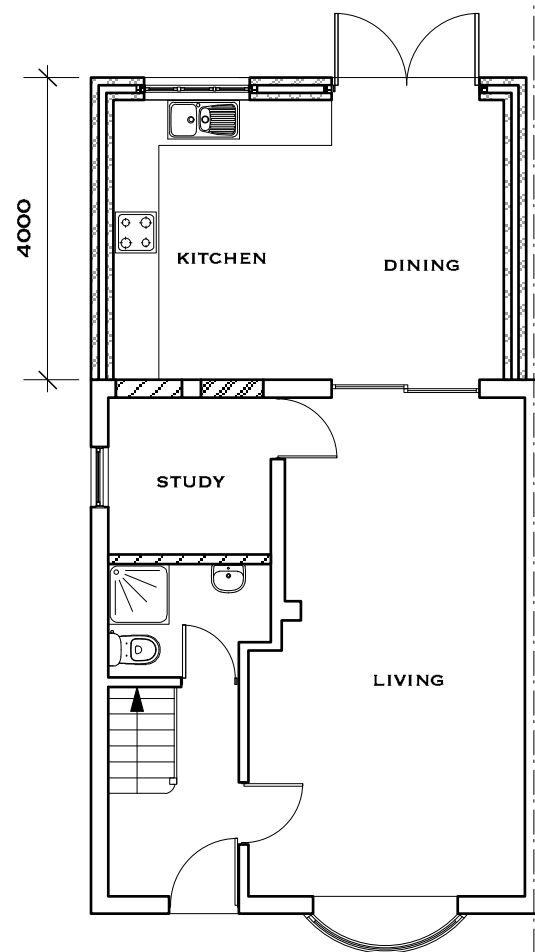


03
A3 **PROPOSED GROUND FLOOR**
SCALE: 1:100

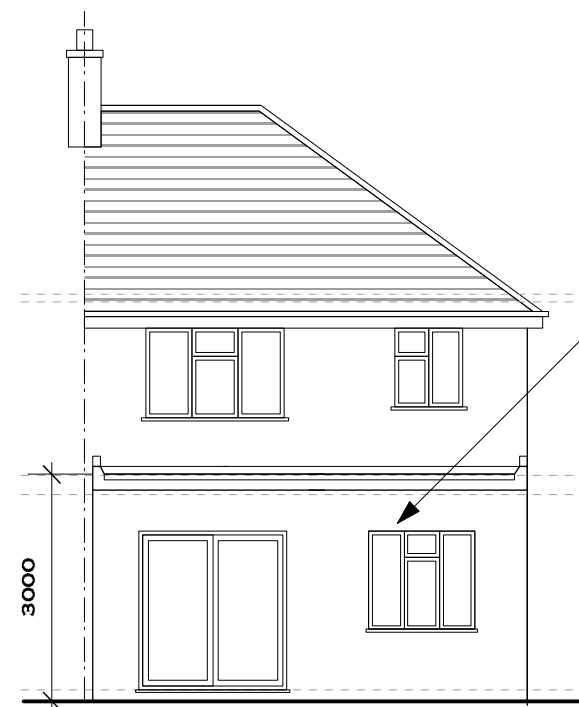


03
A3 **PROPOSED REAR ELEVATION**
SCALE: 1:100


NOTE: NO CHANGES TO FRONT ELEVATION

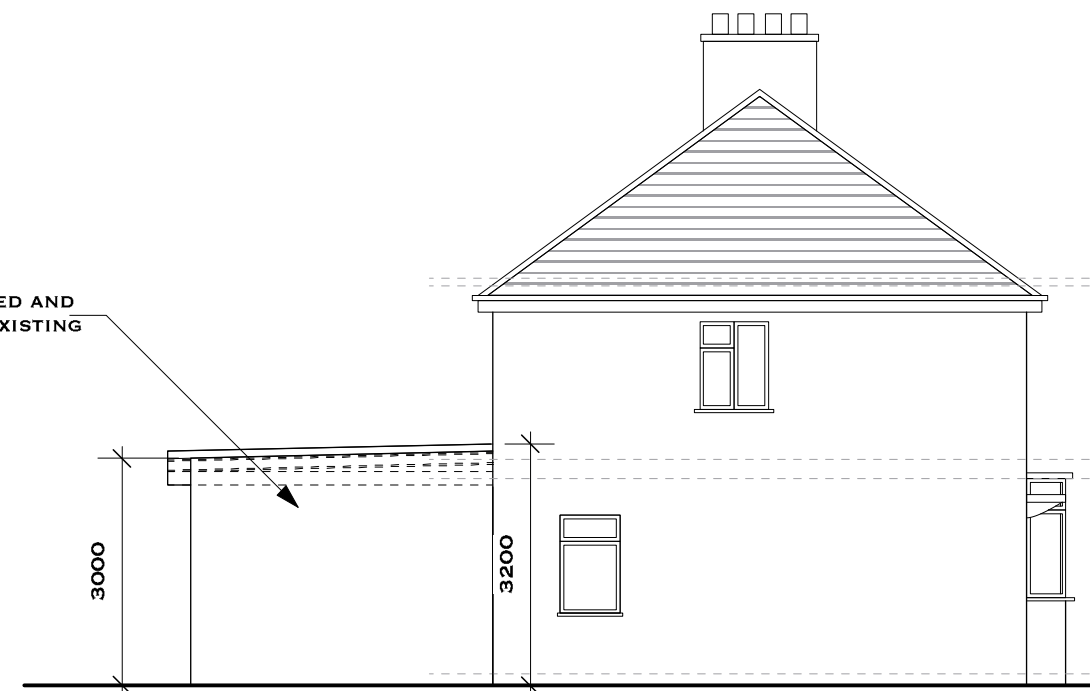

03
A3 **PROPOSED RIGHT SIDE ELEVATION**
SCALE: 1:100

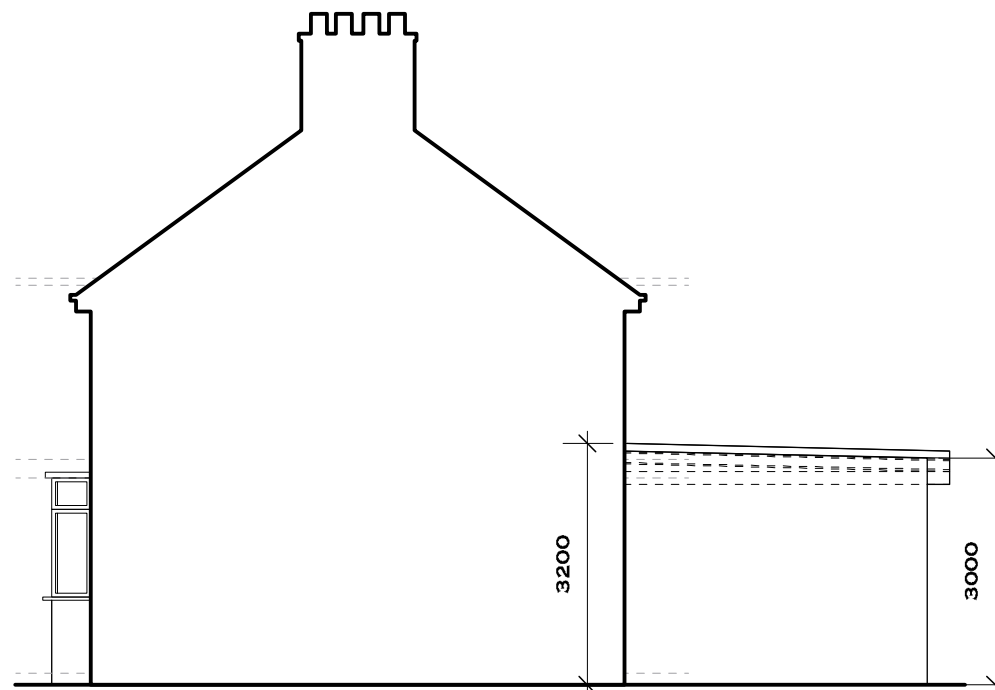

03
A3 **PROPOSED LEFT SIDE ELEVATION**
SCALE: 1:100

 

ASEA Ltd

Architectural Services &
Energy Assessment
24 Launceston Road
Perivale
Middlesex. UB6 7EU

t: 0208 723 1384
m: 07712043116
e: ilan@asealtd.com

Location:
5 Saxony Parade
Hayes
UB3 2TQ

Title: Proposed Plan & Elevations

Scale: 1:100 Date: Aug.2016

Drawing No: ASEA/2016/304/PP/03 Rev: