


SCALE BAR 1:500 @ A4

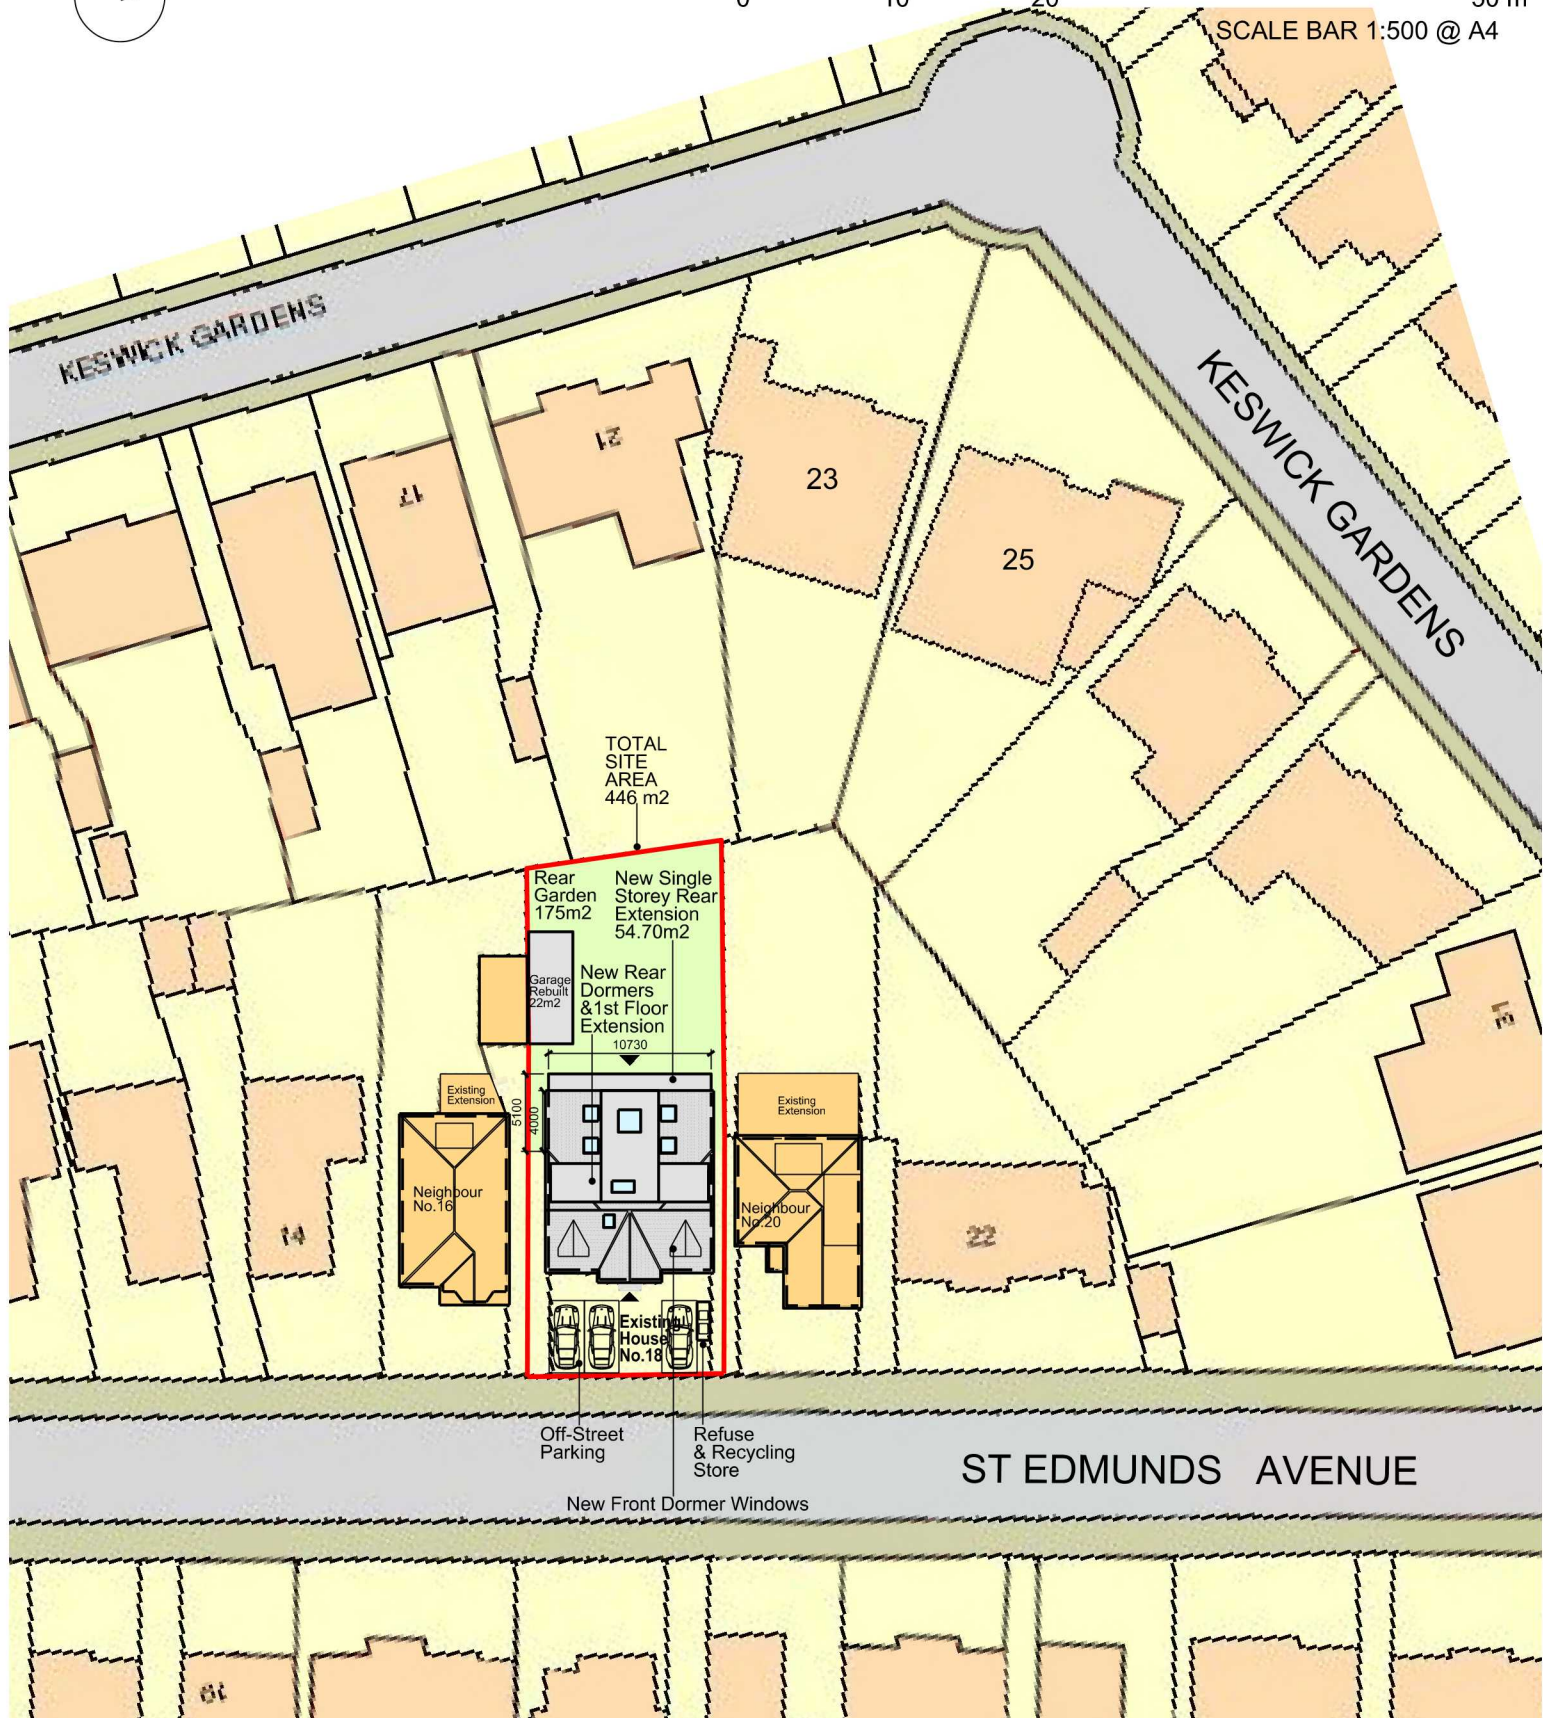

Disclaimer:
Do not scale from this drawing.
Check all dimensions on site before fabrication or setting out.
This document is copyright and may not be reproduced without
permission of the owner.

Notes:

All dimensions in millimeters.

KEY:

SITE BOUNDARY ———

ACCESS POINTS ▲

Rev.	Notes	Date	Dwn.	Iss.
00	Planning Submission	01.05.2020	MG	MG

Client:
Mr Sam & Mrs Rachel Blake
18 St Edmunds Avenue
Ruislip
Hillingdon
Middlesex
HA4 7XW

Author:
Maria Golasowska
M Eng, Dip Arch, BA (Hons)
ARB no. 077808G
Director, MGDC Ltd.
M: 077 3138 7952



[Architecture] [Interior Design]

246 Watson Heights
Chelmsford CM1 1AP
United Kingdom
T: +44 (0) 20 3715 7751 E: office@mgdc.info

Maria Golasowska
Design
Consultancy
MGDC LTD

Project: Private Detached Residential Dwelling
18 St Edmunds Avenue, Ruislip
Hillingdon, Middlesex HA4 7XW

Drawing Title:
**SITE PLAN
(BLOCK PLAN)**

Drawn By: MG Issued By: MG Date of First Issue: 01.05.2020

Project No: EX-HA-A-018A Scale @ A4: 1:500

Drawing No: A-HA-018A-BP-002 Revision: 00