


SCALE BAR 1:500 @ A4

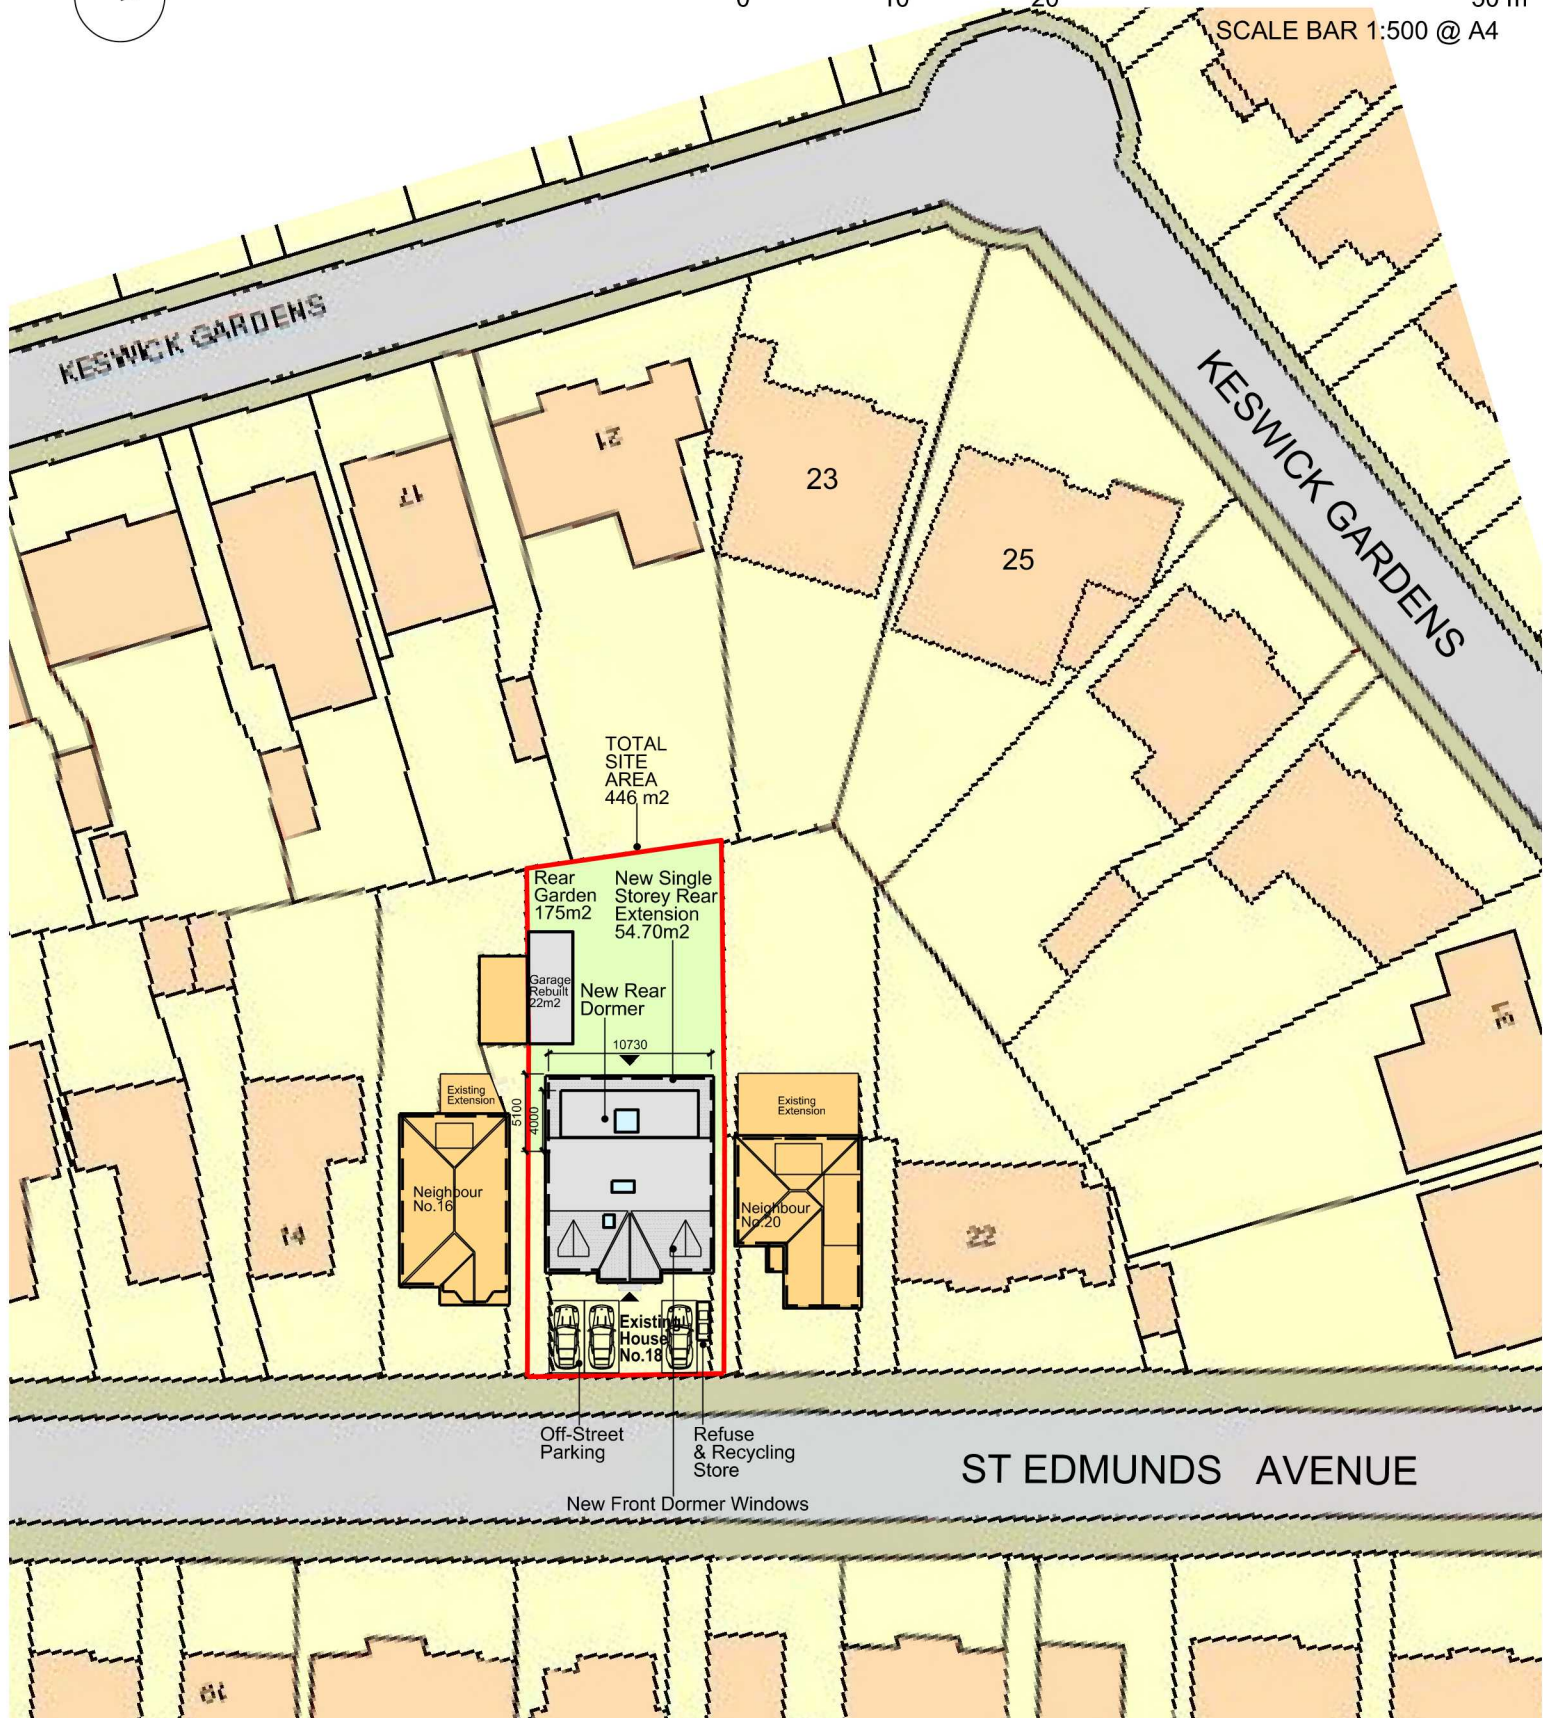

Disclaimer:
Do not scale from this drawing.
Check all dimensions on site before fabrication or setting out.
This document is copyright and may not be reproduced without
permission of the owner.

Notes:

All dimensions in millimeters.

KEY:

SITE BOUNDARY ———

ACCESS POINTS ▲

Rev:	Notes:	Date:	Dwn:	Iss:
00	Planning Submission	01.05.2020	MG	MG

Client:
Mr Sam & Mrs Rachel Blake
18 St Edmunds Avenue
Ruislip
Hillingdon
Middlesex
HA4 7XW

Author:
Maria Golasowska
M Eng, Dip Arch, BA (Hons)
ARB no. 077808G
Director, MGDC Ltd.
M: 077 3138 7952



[Architecture] [Interior Design]

246 Watson Heights
Chelmsford CM1 1AP
United Kingdom
T: +44 (0) 20 3715 7751 E: office@mgdc.info

Maria Golasowska
Design
Consultancy
MGDC LTD

Project: Private Detached Residential Dwelling
18 St Edmunds Avenue, Ruislip
Hillingdon, Middlesex HA4 7XW

Drawing Title:
**SITE PLAN
(BLOCK PLAN)**

Drawn By:	Issued By:	Date of First Issue:
MG	MG	01.05.2020

Project No:	Scale @ A4:
EX-HA-A-018B	1:500

Drawing No:	Revision:
A-HA-018B-BP-002	00