


0 10 20 50 m  
SCALE BAR 1:500 @ A4

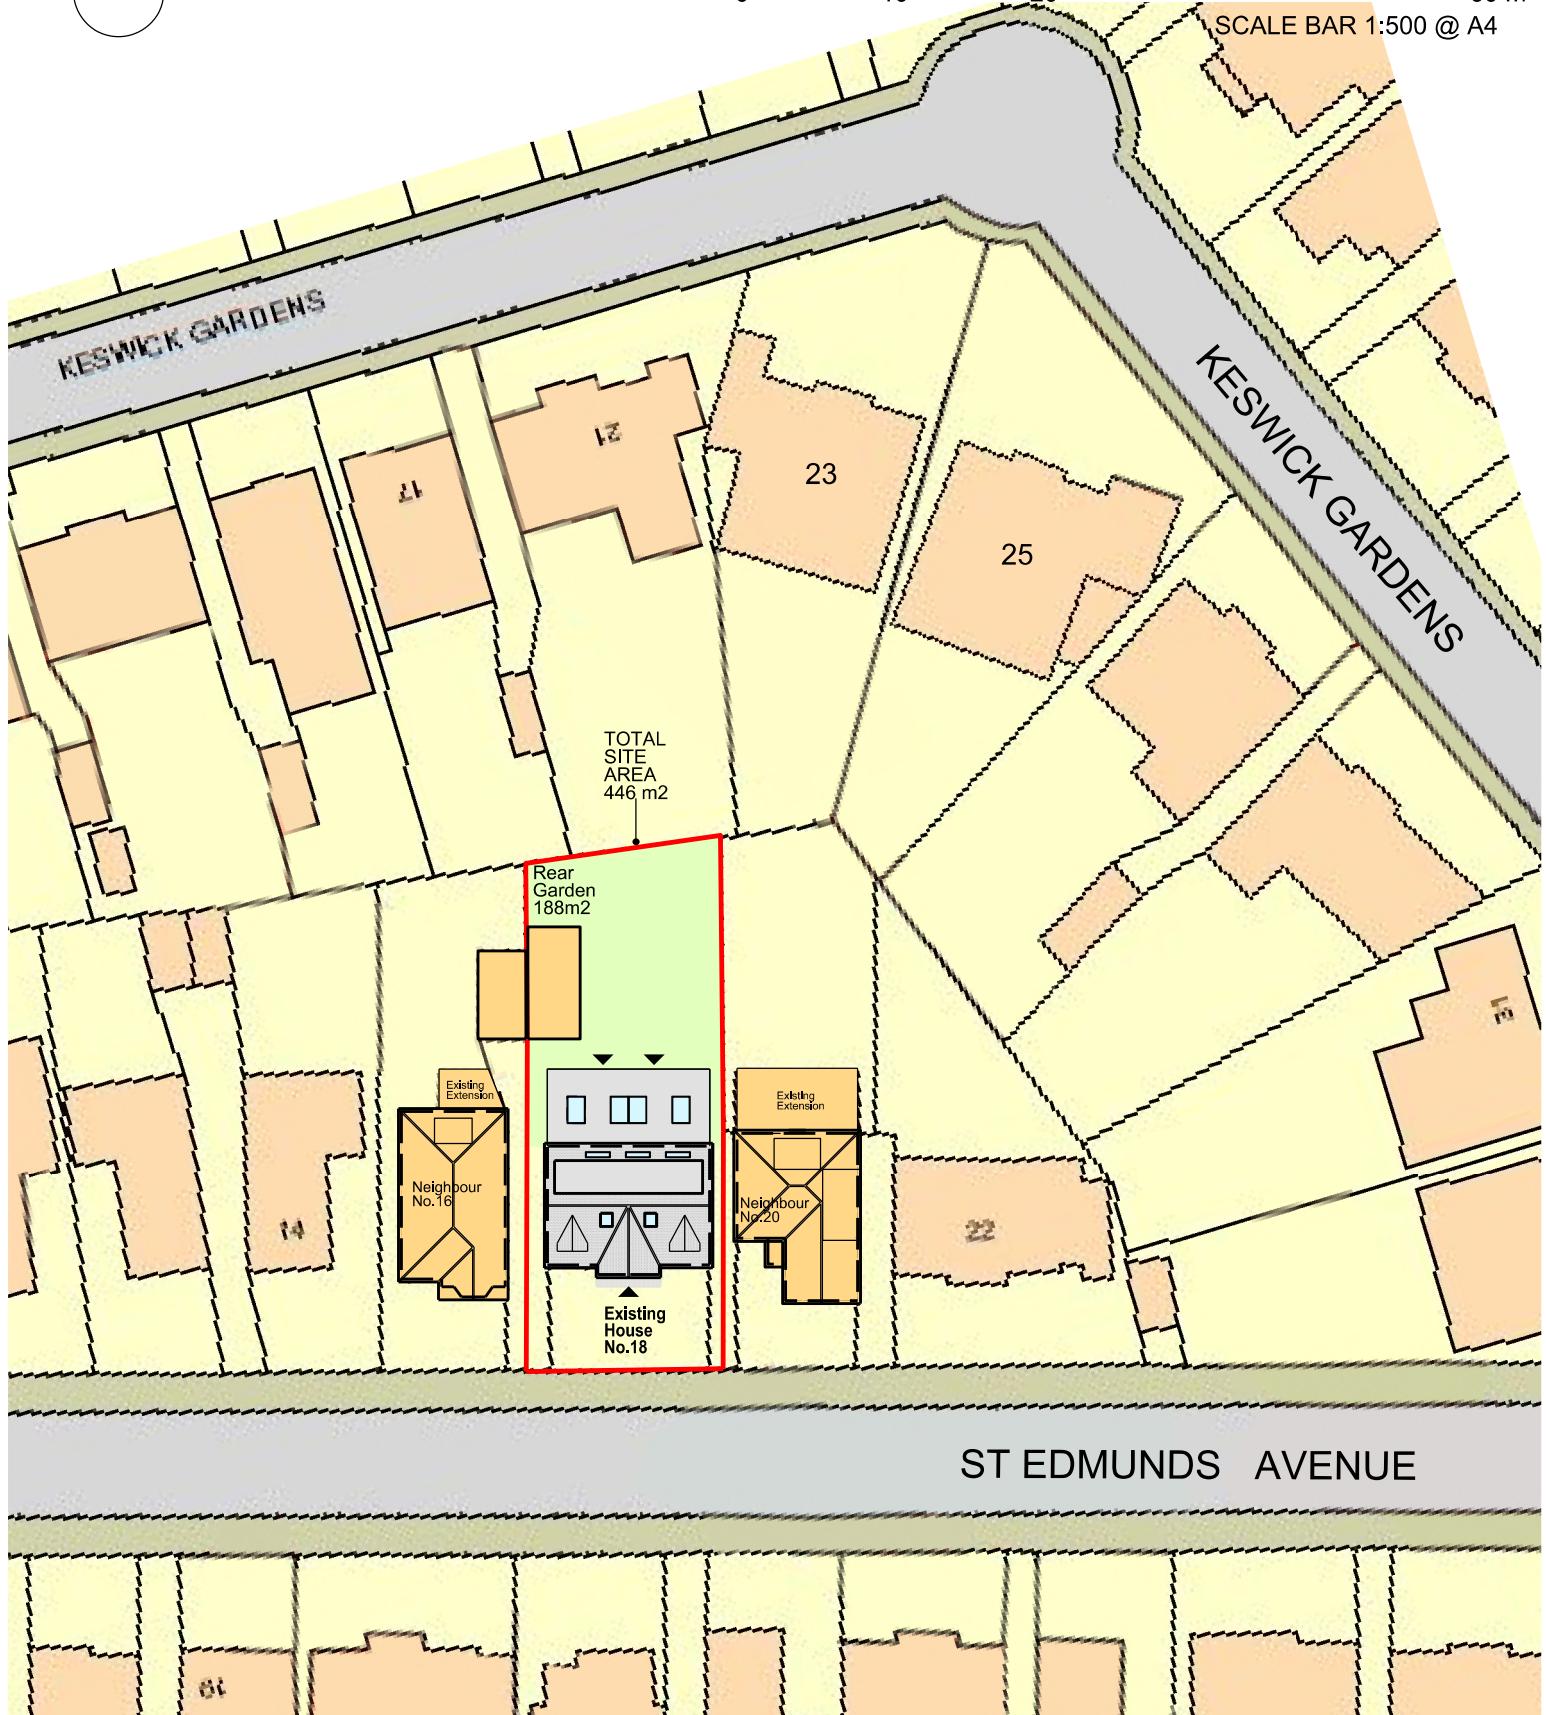

Disclaimer:  
Do not scale from this drawing.  
Check all dimensions on site before fabrication or setting out.  
This document is copyright and may not be reproduced without permission of the owner.

Notes:  
All dimensions in millimetres.

KEY:

SITE BOUNDARY —————

ACCESS POINTS ▲

Rev: '00 Notes: Planning Submission Date: 28.02.2023 Dm: MG Iss: MG

Author:  
**Maria Golasowska**  
M Eng, Dip Arch, BA (Hons)  
ARB no. 077808G  
Director, MGDC Ltd.  
M: 077 3138 7952

Client:  
Mr Sam & Mrs Rachel Blake  
18 St Edmunds Avenue  
Ruislip  
Hillingdon  
Middlesex  
HA4 7XW



246 Watton Hatch  
Chelmsford CM1 1AP  
United Kingdom  
T +44 (0) 20 3715 7751 E office@mgdc.info

Maria  
Golasowska  
Design  
Consultancy  
**MGDC LTD**

Project: Private Detached Residential Dwelling  
18 St Edmunds Avenue, Ruislip  
Hillingdon, Middlesex HA4 7XW

Drawing Title:  
**SITE PLAN  
(BLOCK PLAN)**

Drawn By: MG Issued By: MG Date of First Issue: 28.02.2023

Project No: EX-HA-A-018D Scale @ A4: 1:500

Drawing No: A-HA-018D-BP-002 Revision: 00