



FRONT ELEVATION






SIDE ELEVATION

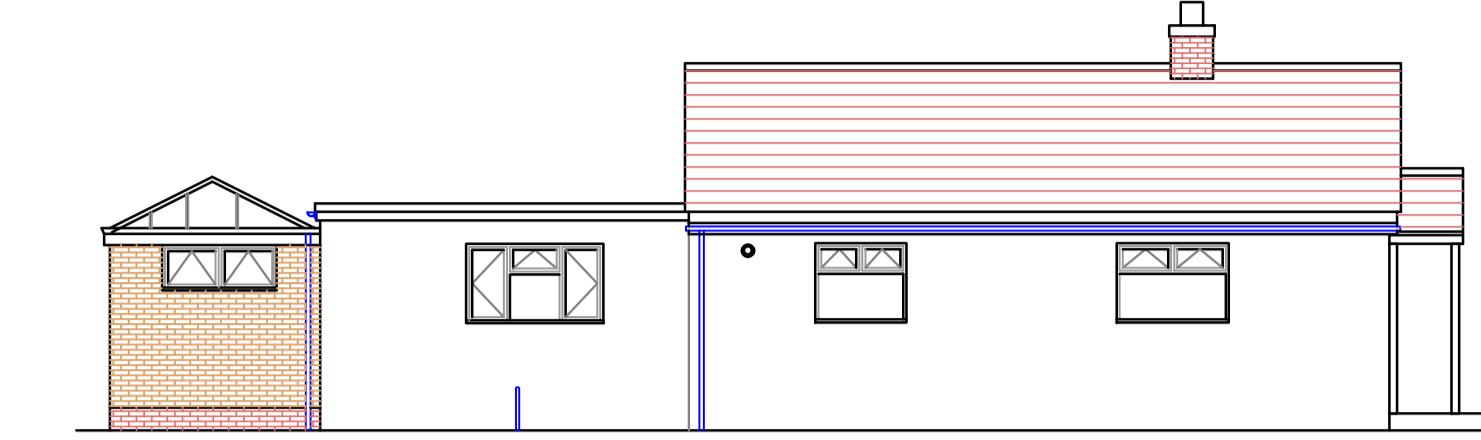

REAR ELEVATION

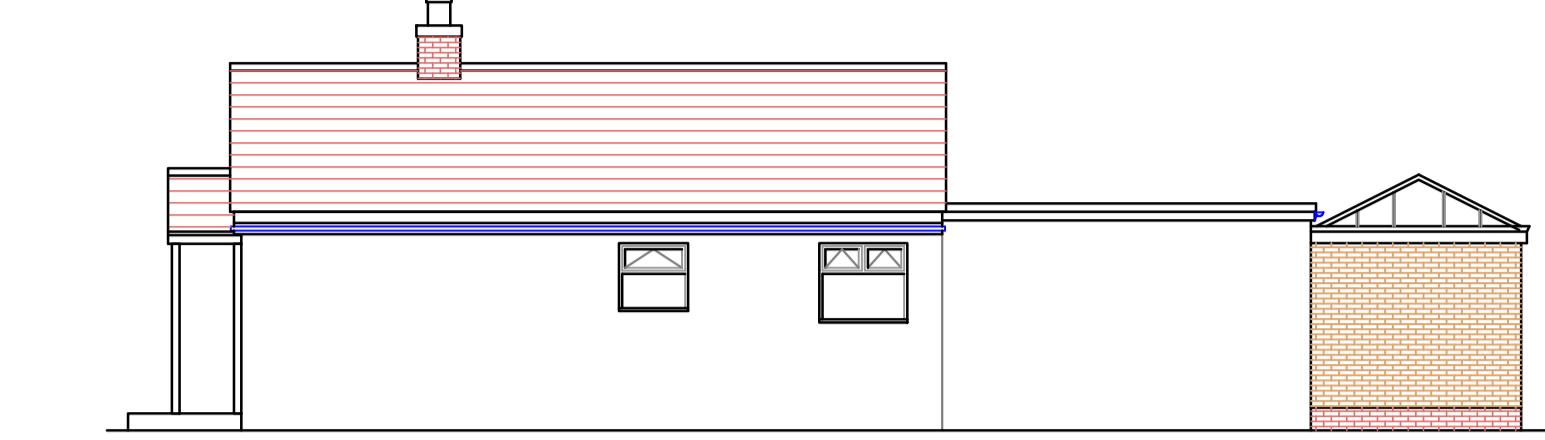


SIDE ELEVATION

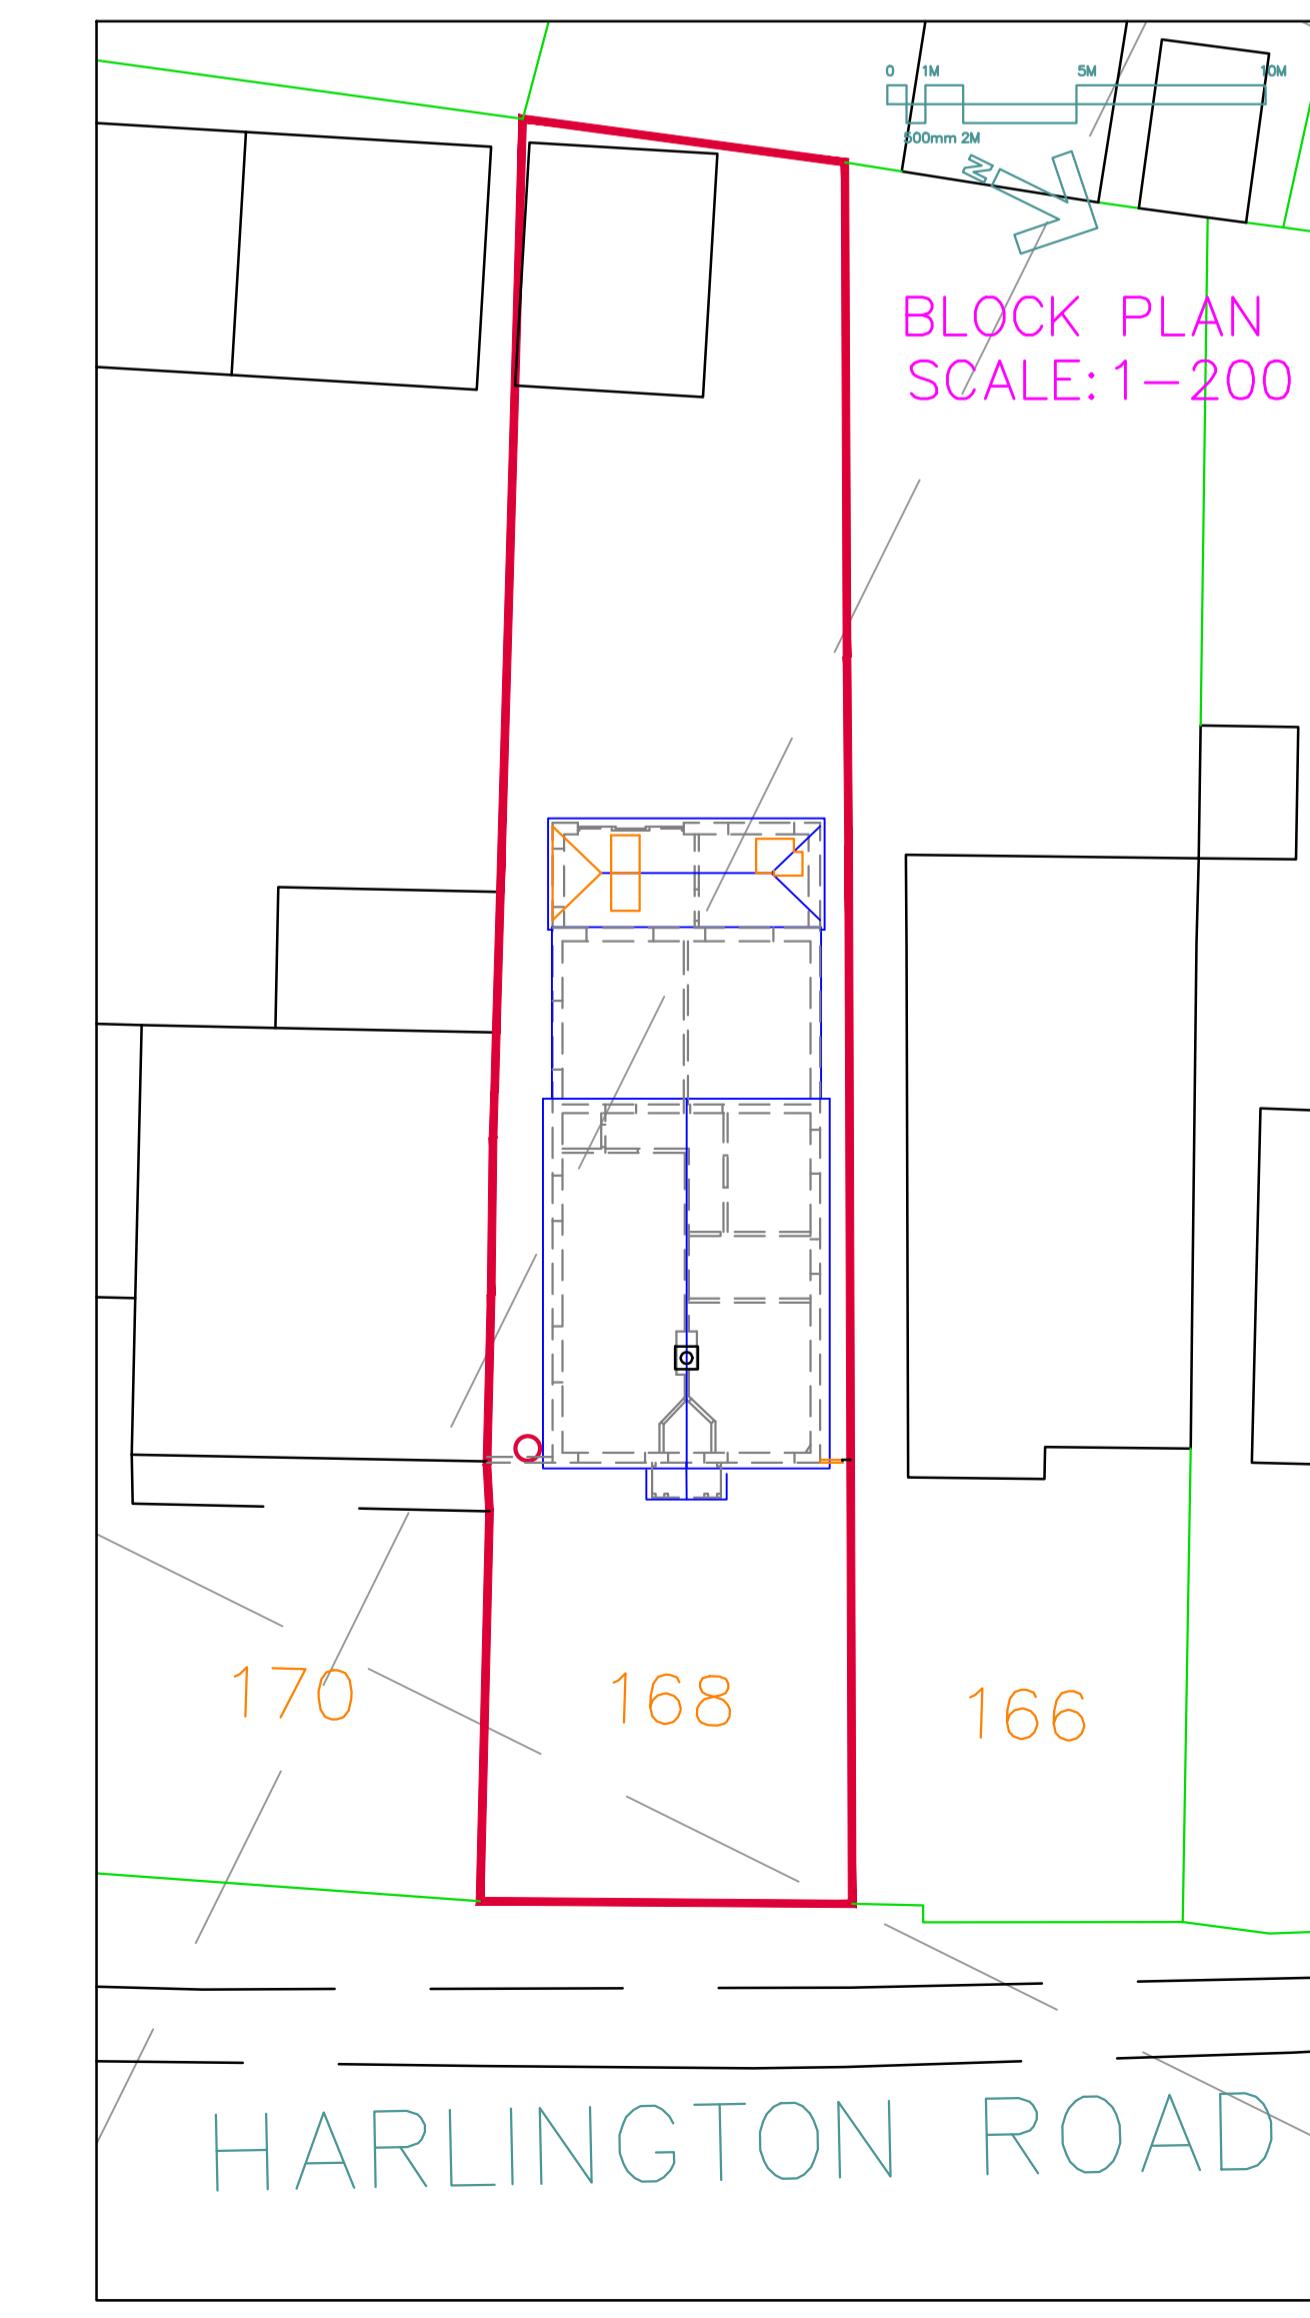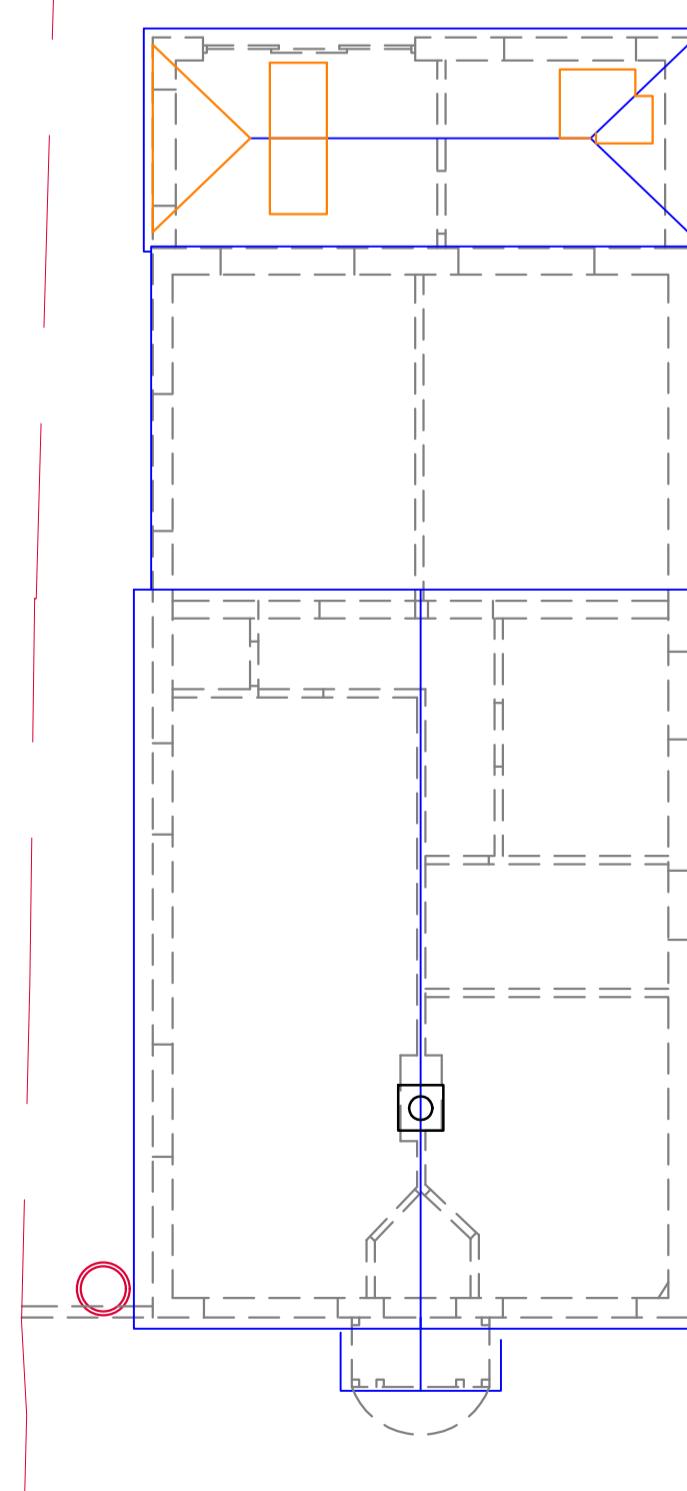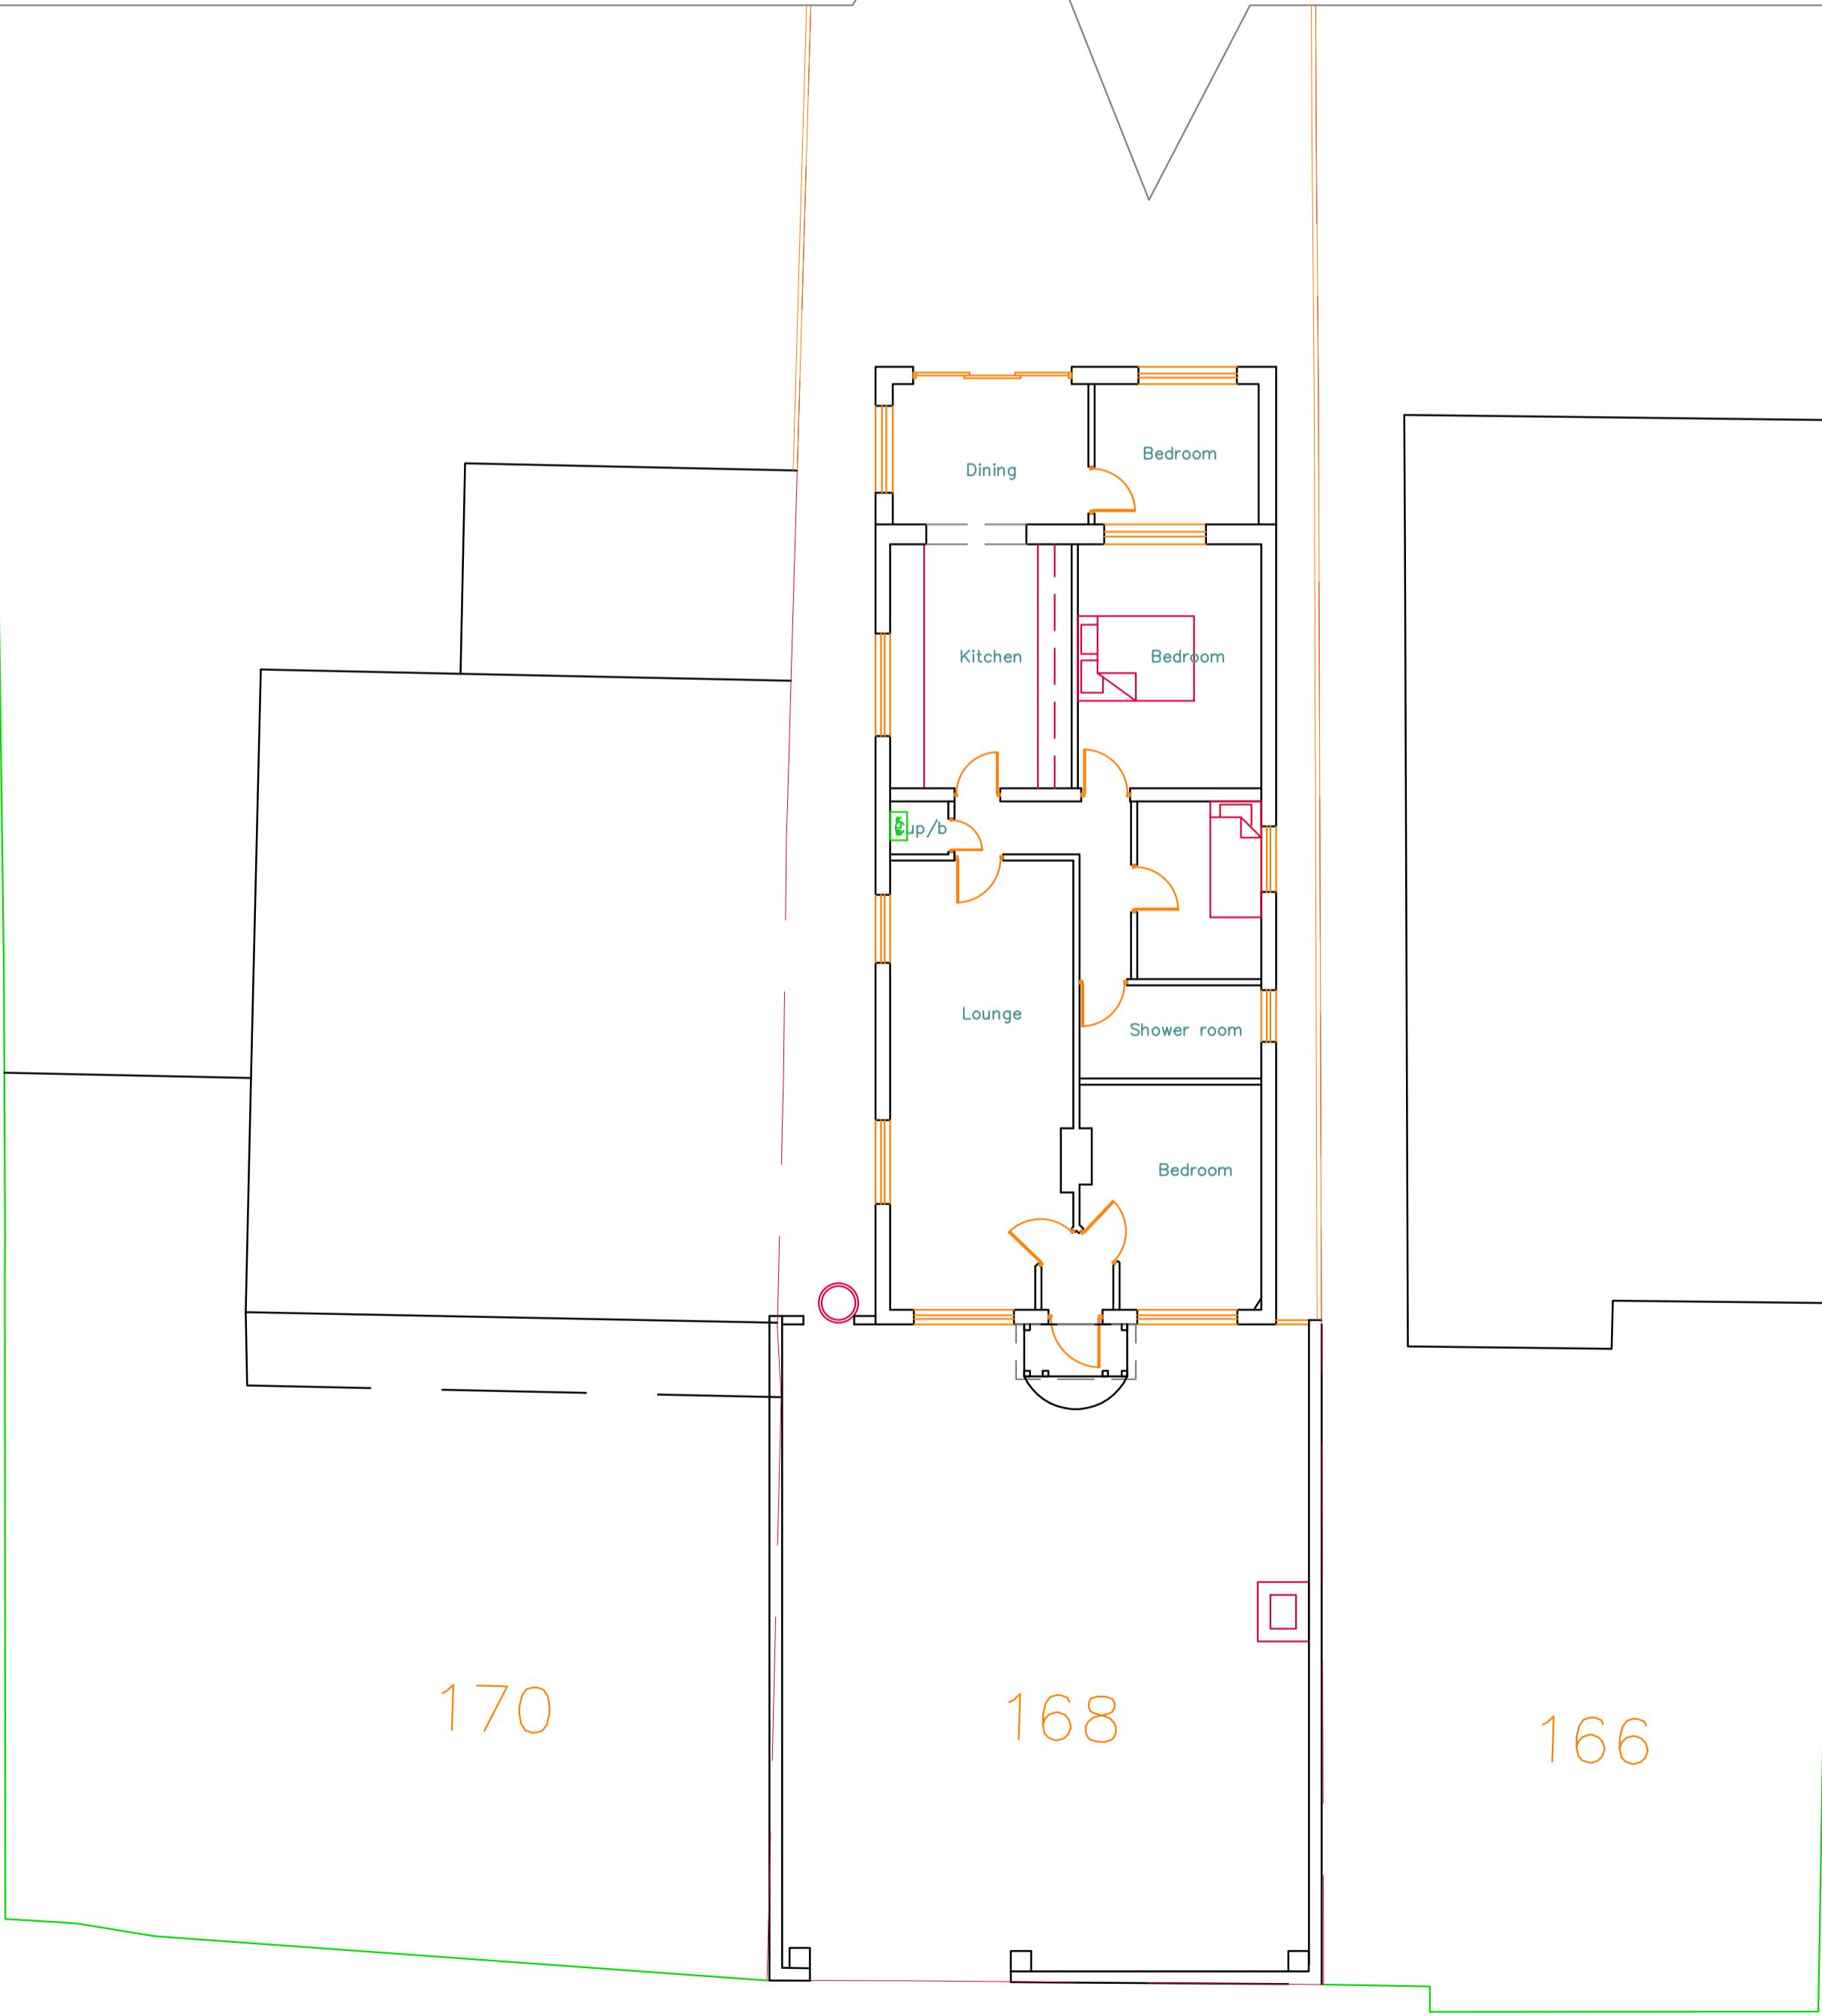

1. Do not scale from this drawing.
2. All dimensions to be checked on site before ordering materials or commencing work.
3. In case of discrepancies in drawings, calculations or details refer to TOWERS ASSOCIATES LTD. for clarification: Unilateral decisions by contractors will not be accepted.
4. For any information not covered by these drawings refer to TOWERS ASSOCIATES LTD. for clarification: Unilateral decisions by contractors will not be accepted.
5. The contractor must ensure that work is being carried out to the latest revisions of all the working drawings.
6. It is the contractors responsibility to inform the District Surveyor before work commences on site, of all prescribed stages of work. All to the District Surveyors satisfaction.
7. If work commences on site before full plans approval has been given, TOWERS ASSOCIATES LTD. accept no responsibility for any additional work or materials that the District Surveyor may require.
8. This drawing and all copies produced there from remain the copyright and property of TOWERS ASSOCIATES LTD. It may only be reproduced by TOWERS ASSOCIATES LTD and all copies must be returned to TOWERS ASSOCIATES LTD if demanded.

By using this drawing the user and his or her employer signify their agreement of the above terms and conditions.

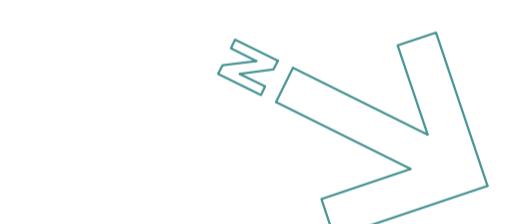

0 1M 5M 10M  
500mm 2M

REV. DATE DESCRIPTION

JDB  
168 HARLINGTON ROAD,  
UXBRIDGE, UB8 3HA

TITLE  
EXISTING LAYOUT

DRG. No. 3334-01 REV.

SCALE: 1:100 Copyright 2023 DRN. BY JV

DATE NOV 23 CHECKED PDN

DATE NOV 23

TOWERS ASSOCIATES LTD  
Harefield Oil Terminal, Harvil Rd,  
Harefield, MIDDX, UB9 6JL  
TEL. 01895 812 822  
WEB. www.towers-associates.com