




FRONT ELEVATION

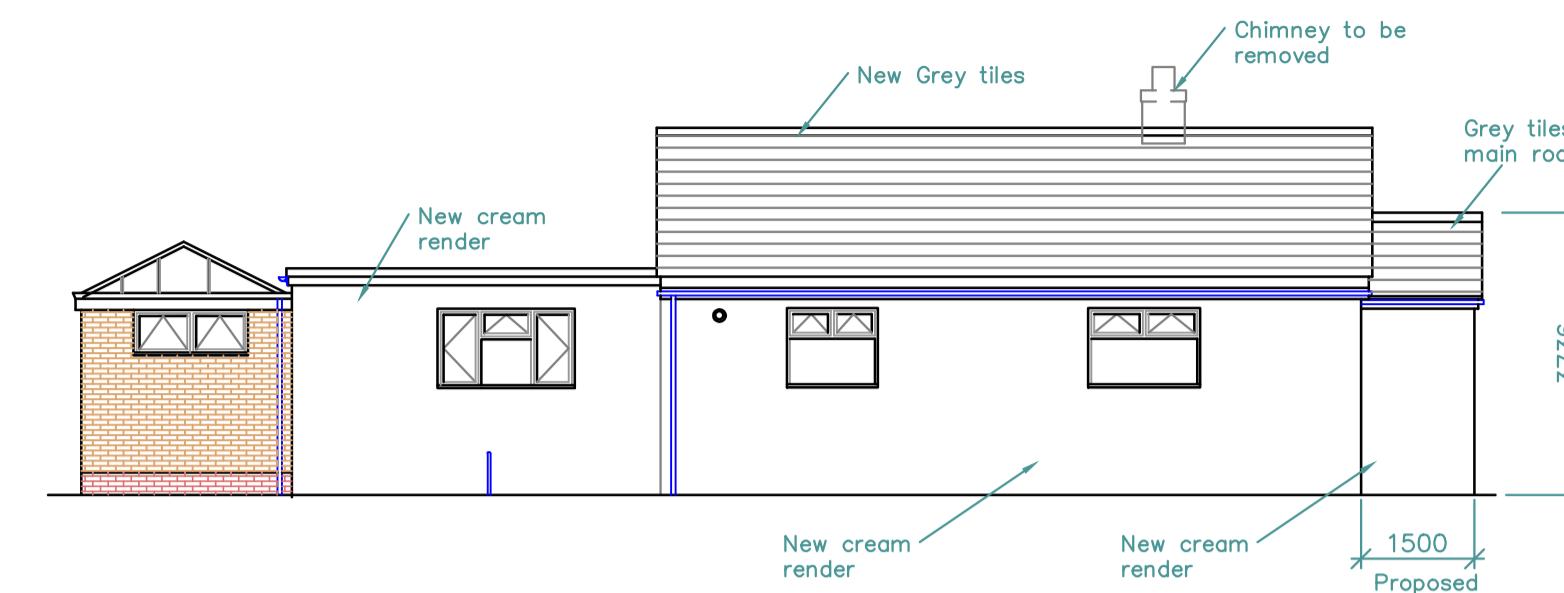


SIDE ELEVATION

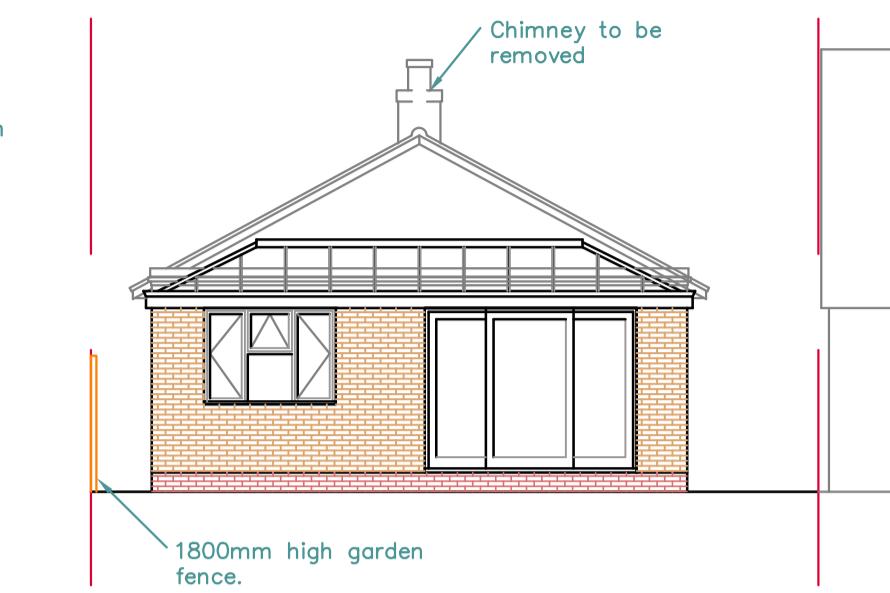


REAR ELEVATION

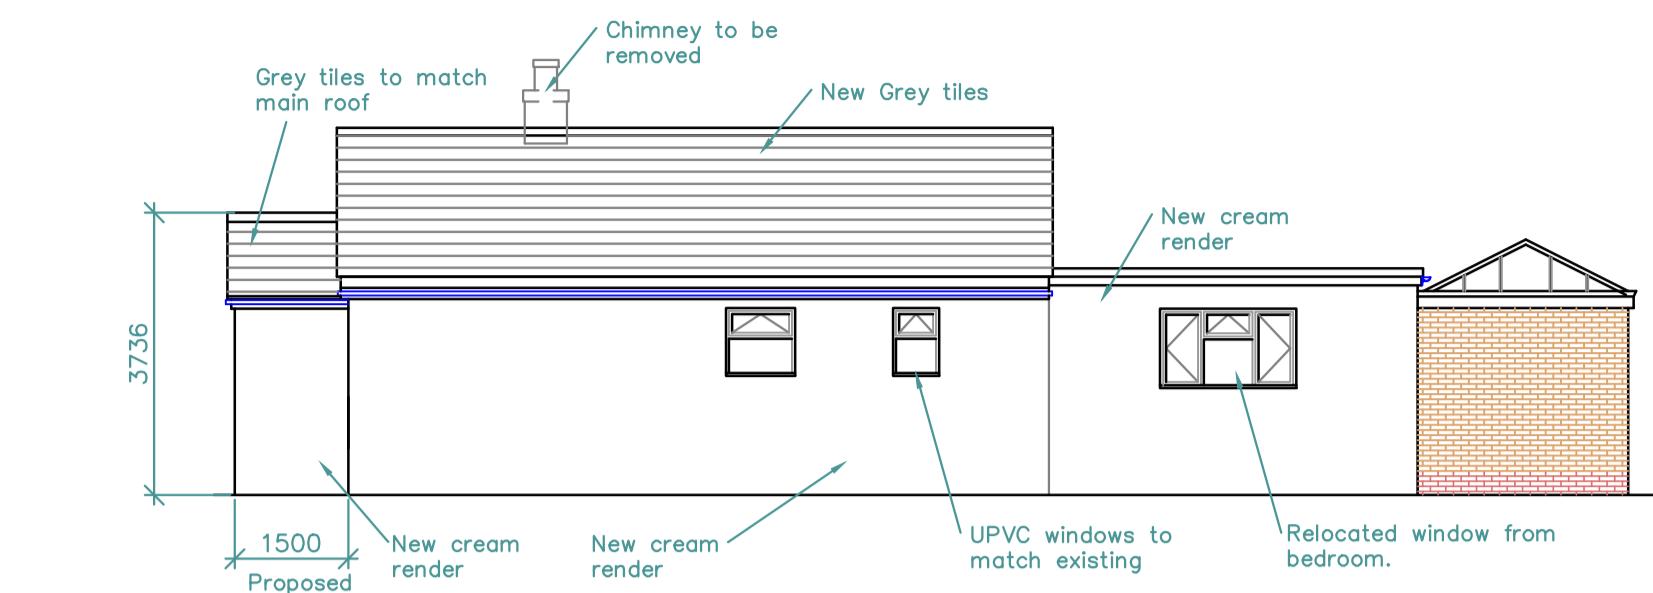


SIDE ELEVATION

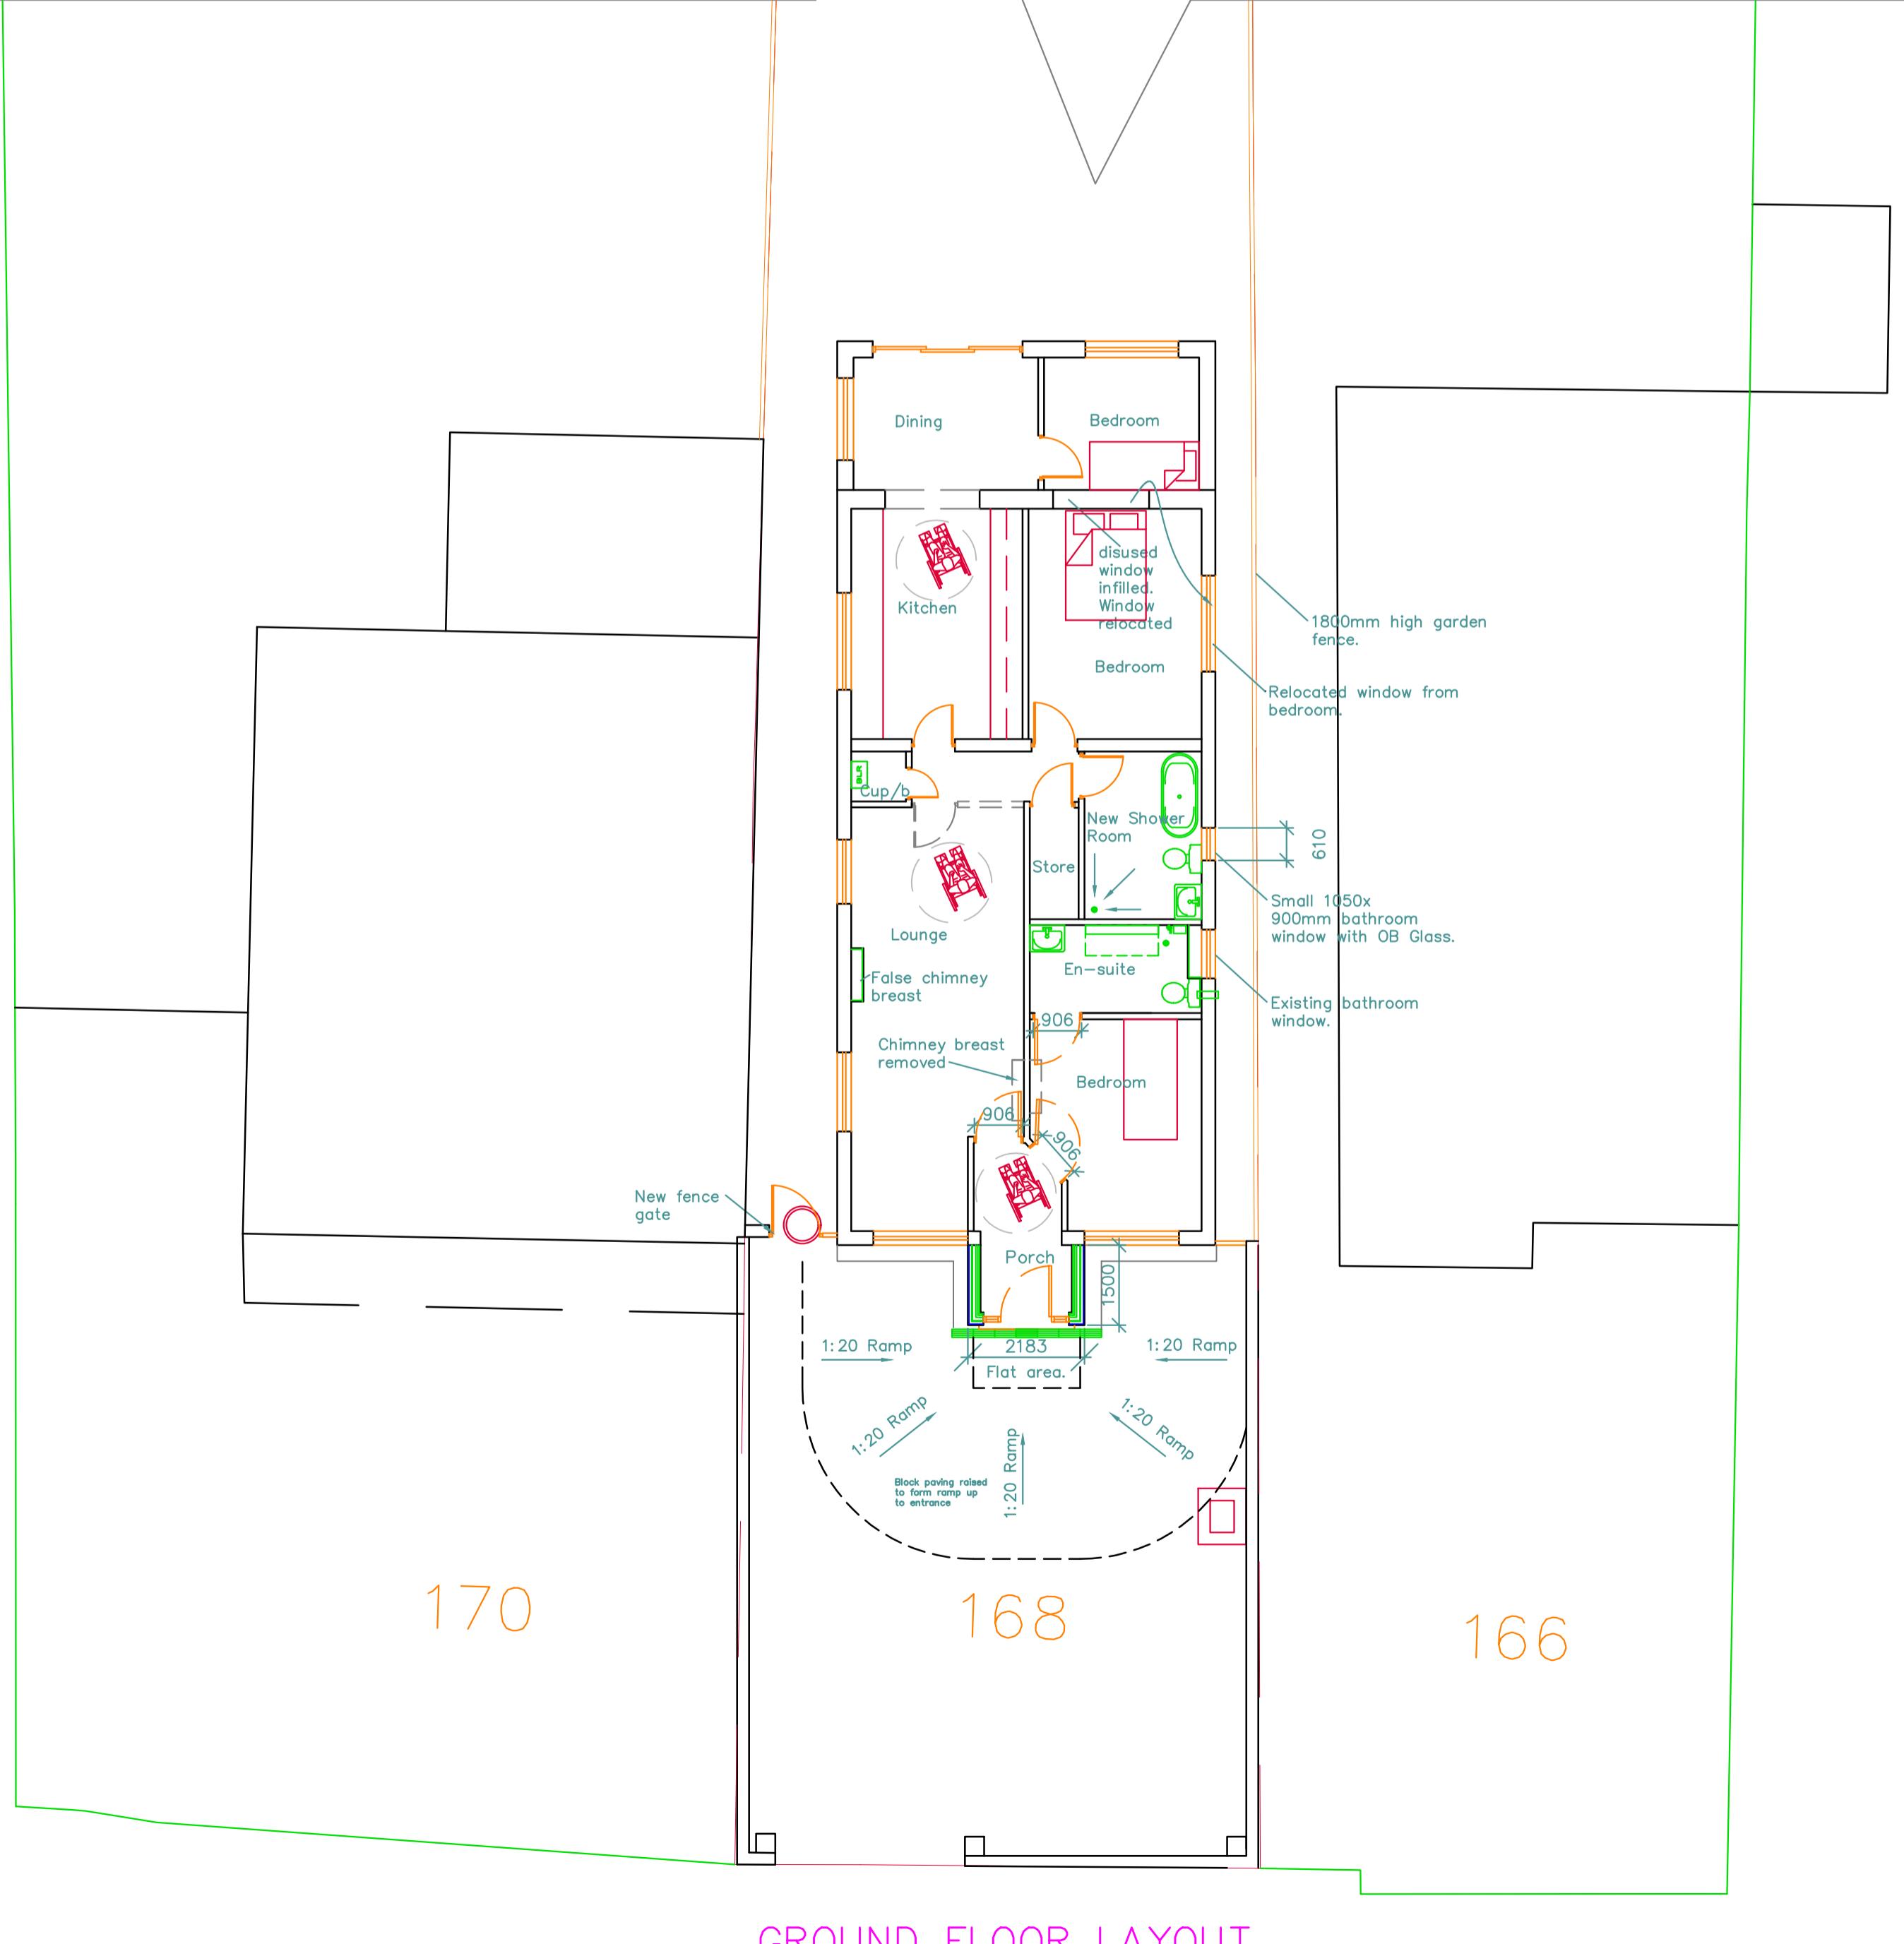


GROUND FLOOR LAYOUT

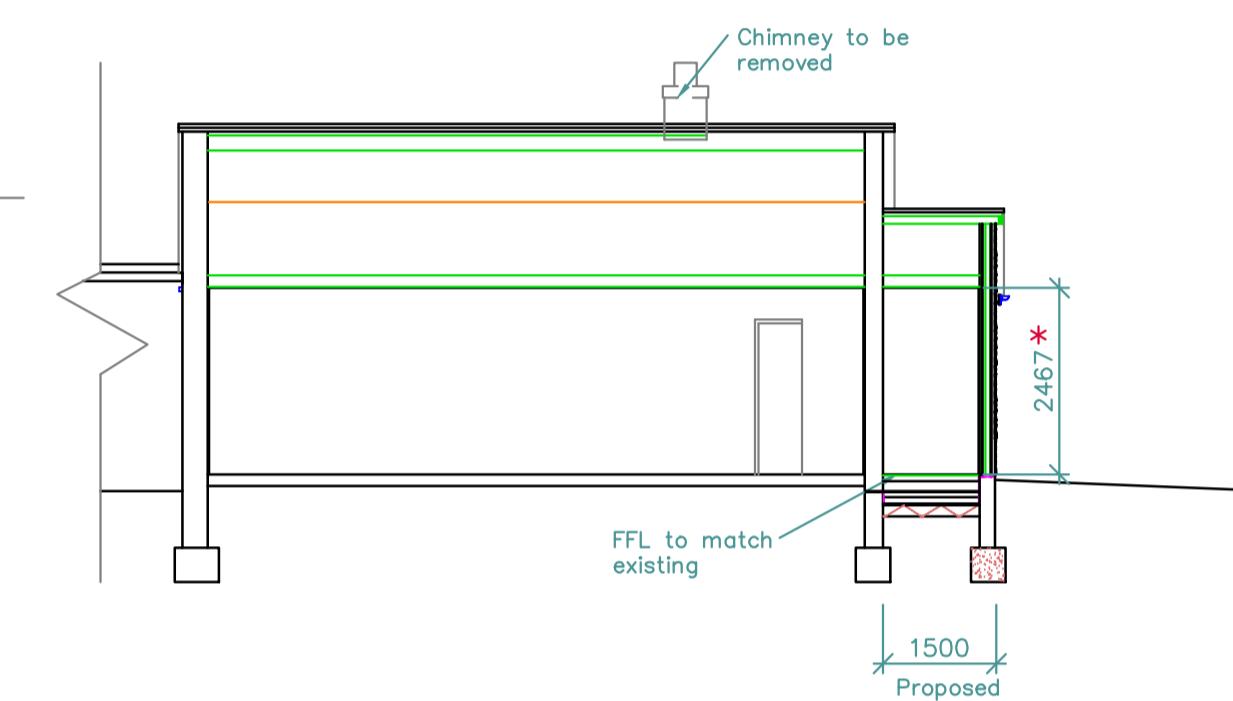

SECTION A-A

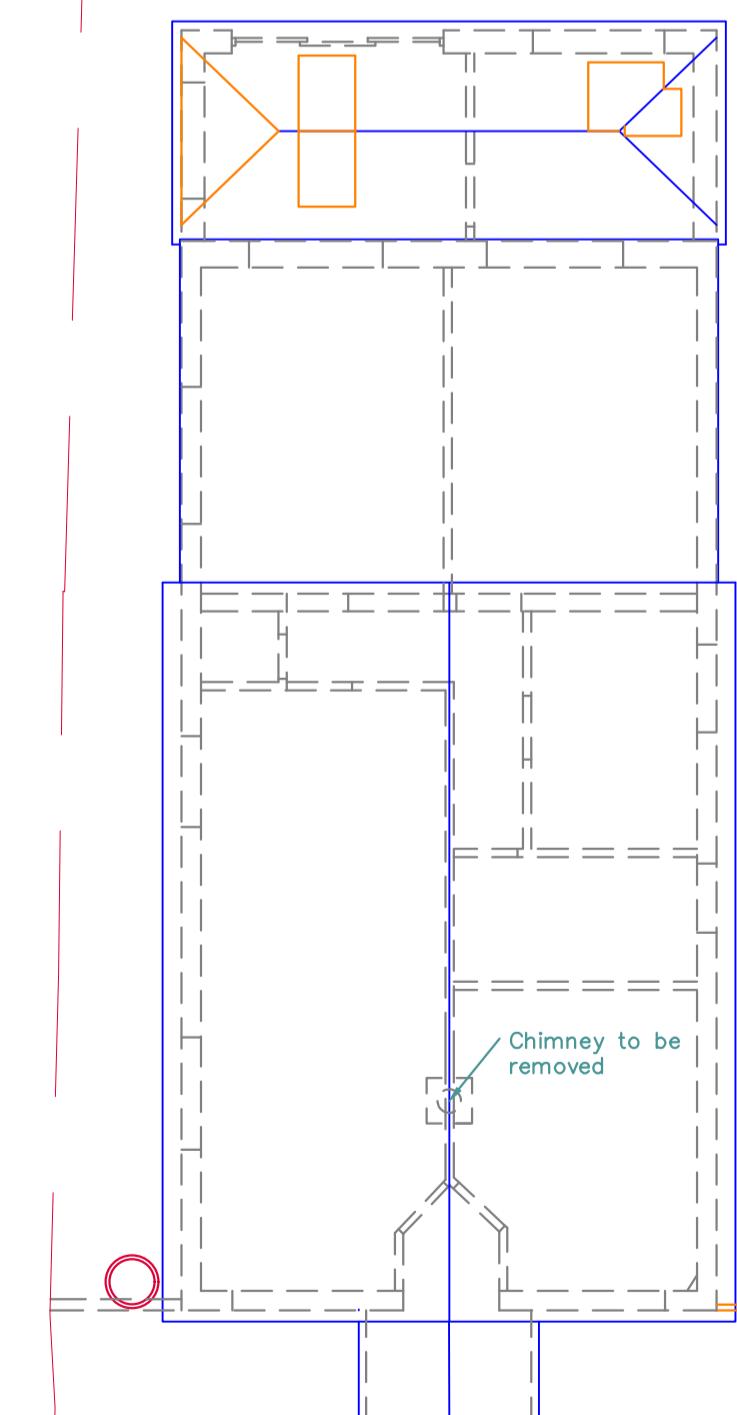

ROOF LAYOUT

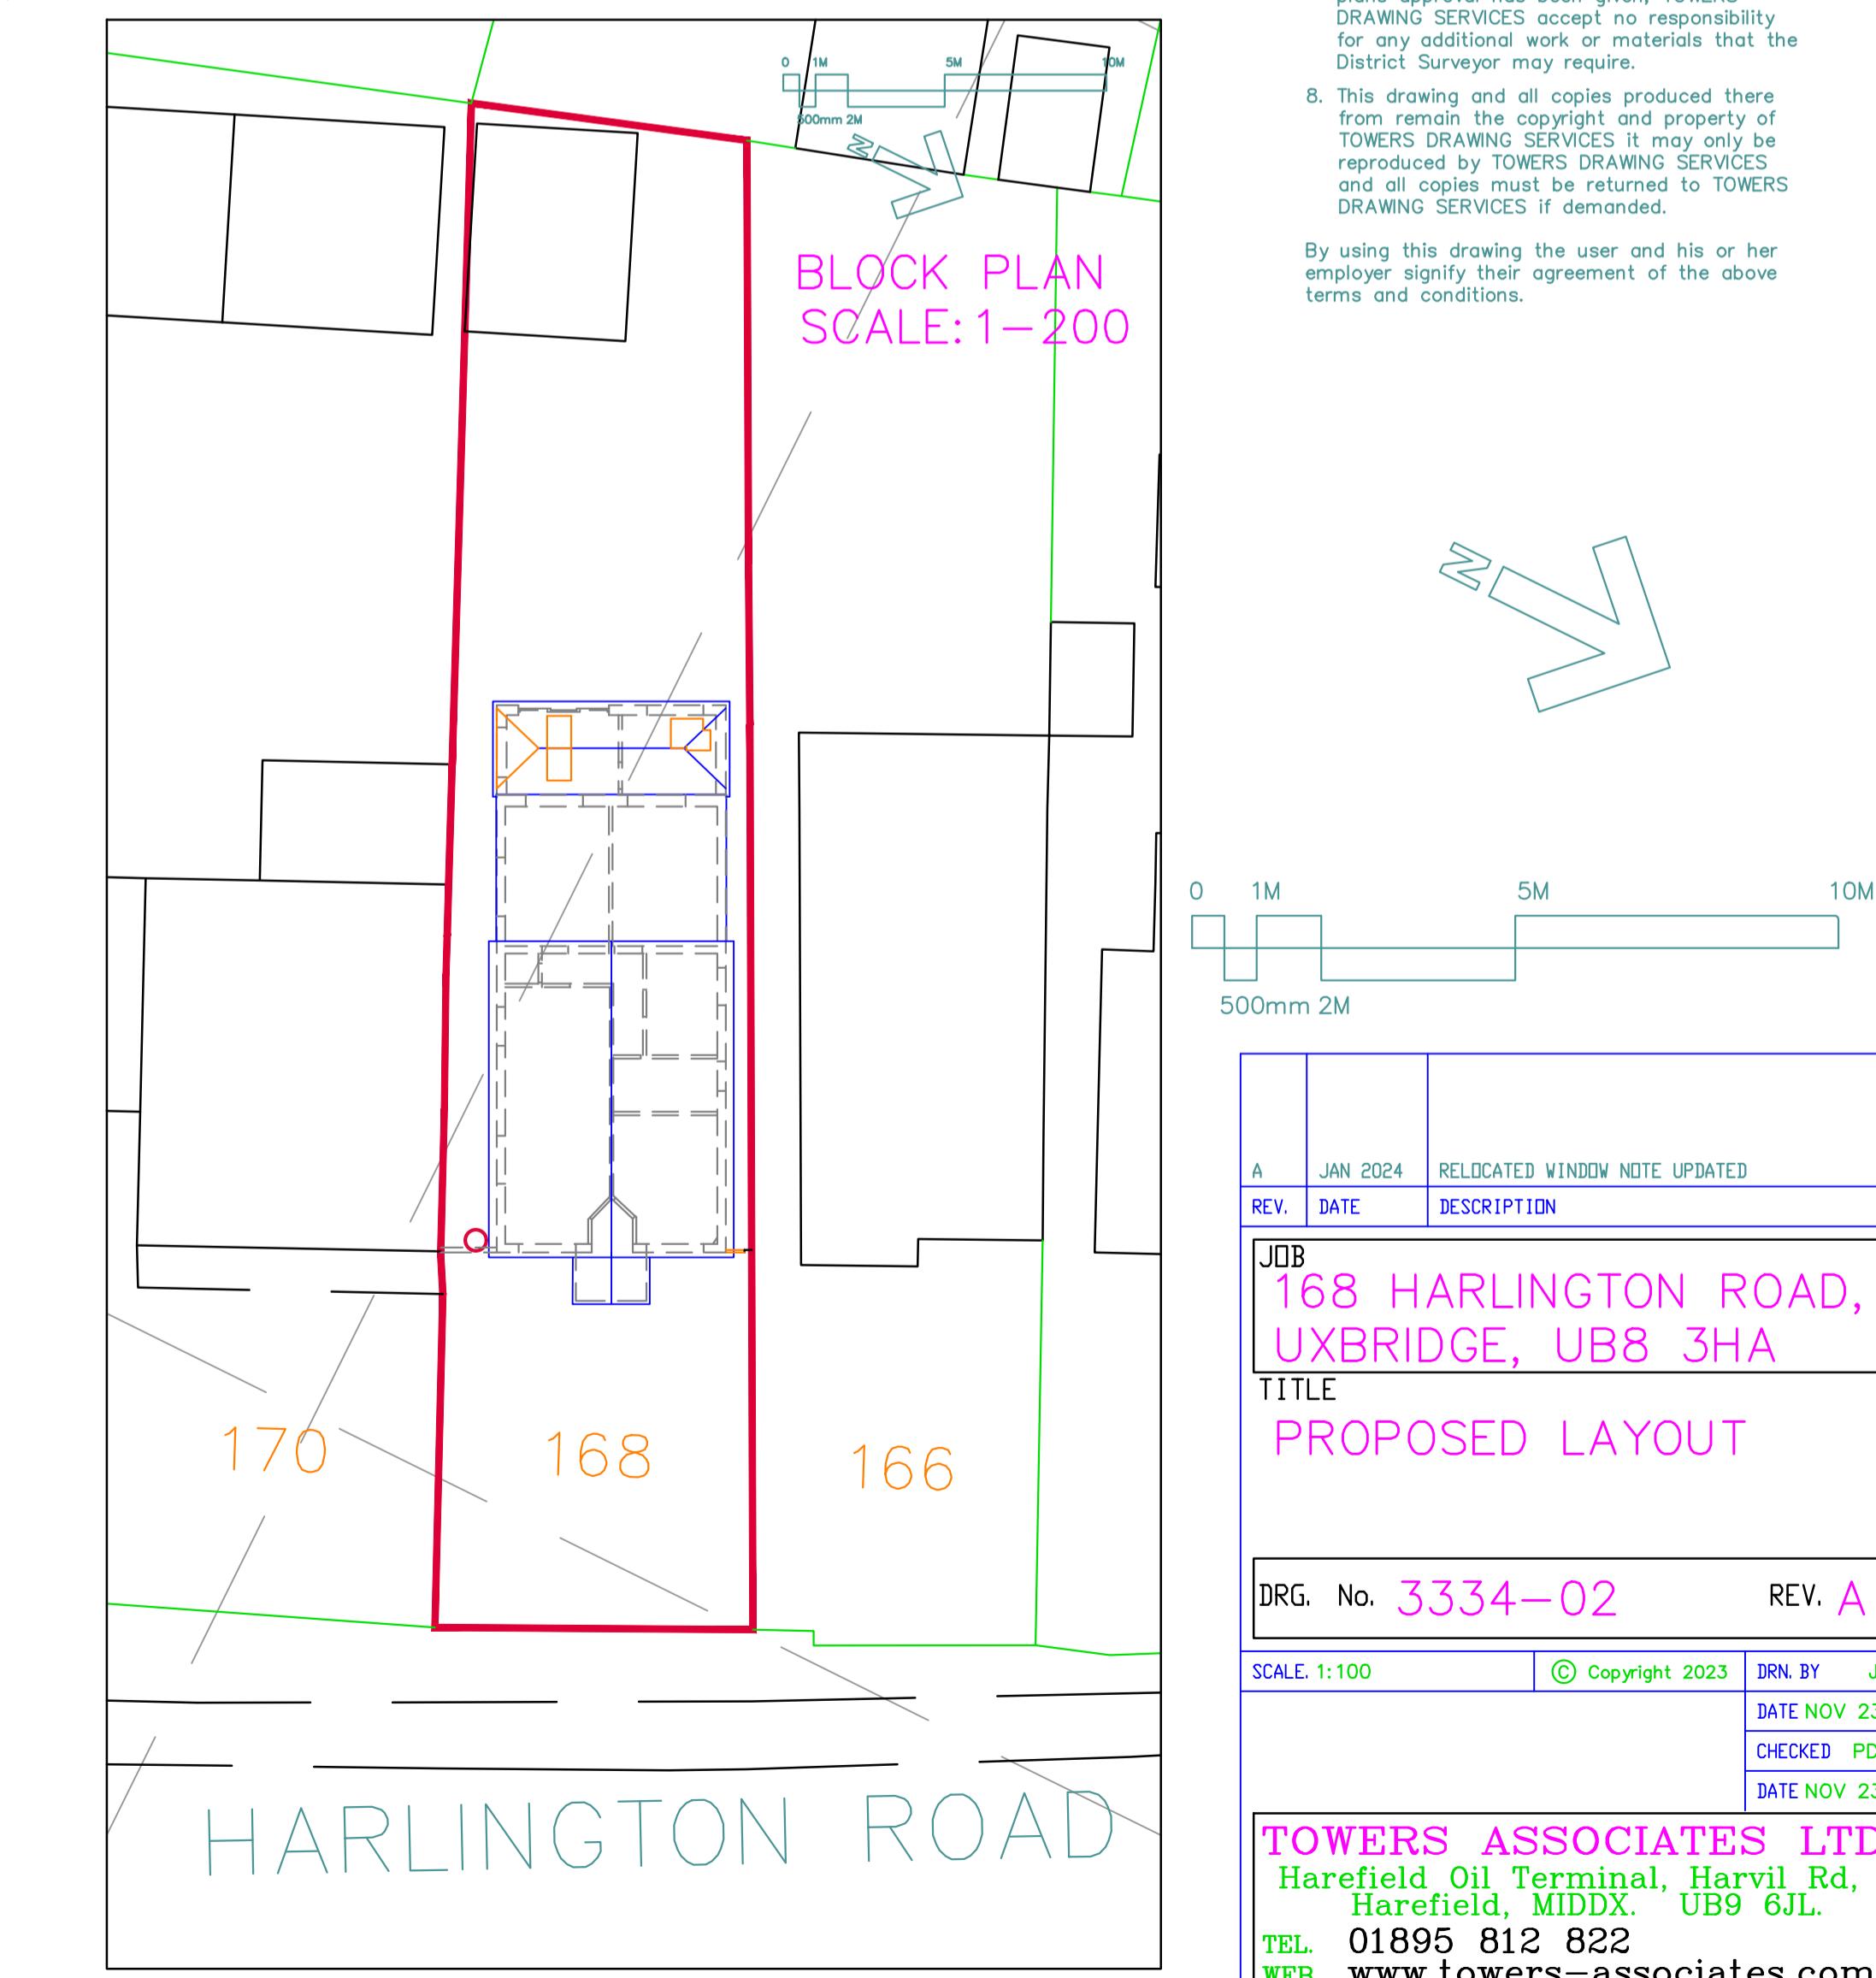

1. Do not scale from this drawing.

2. All dimensions to be checked on site before ordering materials or commencing work.

3. In case of discrepancies in drawings, calculations or details refer to TOWERS DRAWING SERVICES, for clarification: Unilateral decisions by contractors will not be accepted.

4. For any information not covered by these drawings refer to TOWERS DRAWING SERVICES, for clarification: Unilateral decisions by contractors will not be accepted.


5. The contractor must ensure that work is being carried out to the latest revisions of all the working drawings.

6. It is the contractors responsibility to inform the local authority before work commences and at all prescribed stages of work. All to the District Surveyors satisfaction.

7. If work commences on site before full plans approval has been given, TOWERS DRAWING SERVICES accept no responsibility for any additional work or materials that the District Surveyor may require.

8. This drawing and all copies produced there from remain the copyright and property of TOWERS DRAWING SERVICES it may only be reproduced by TOWERS DRAWING SERVICES and all copies must be returned to TOWERS DRAWING SERVICES if demanded.

By using this drawing the user and his or her employer signify their agreement of the above terms and conditions.

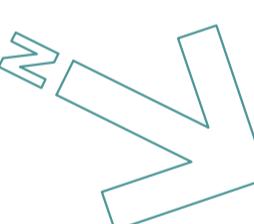

0 1M 5M 10M  
500mm 2M

A JAN 2024 RELOCATED WINDOW NOTE UPDATED  
REV. DATE DESCRIPTION

JOB 168 HARLINGTON ROAD,  
UXBRIDGE, UB8 3HA

TITLE PROPOSED LAYOUT

DRG. No. 3334-02 REV. A

SCALE 1:100 © Copyright 2023 DRN. BY JV

DATE NOV 23

CHECKED PDN

DATE NOV 23

TOWERS ASSOCIATES LTD  
Harefield Oil Terminal, Harefield, Middx, UB9 6JL  
TEL 01895 812 822  
WEB www.towers-associates.com