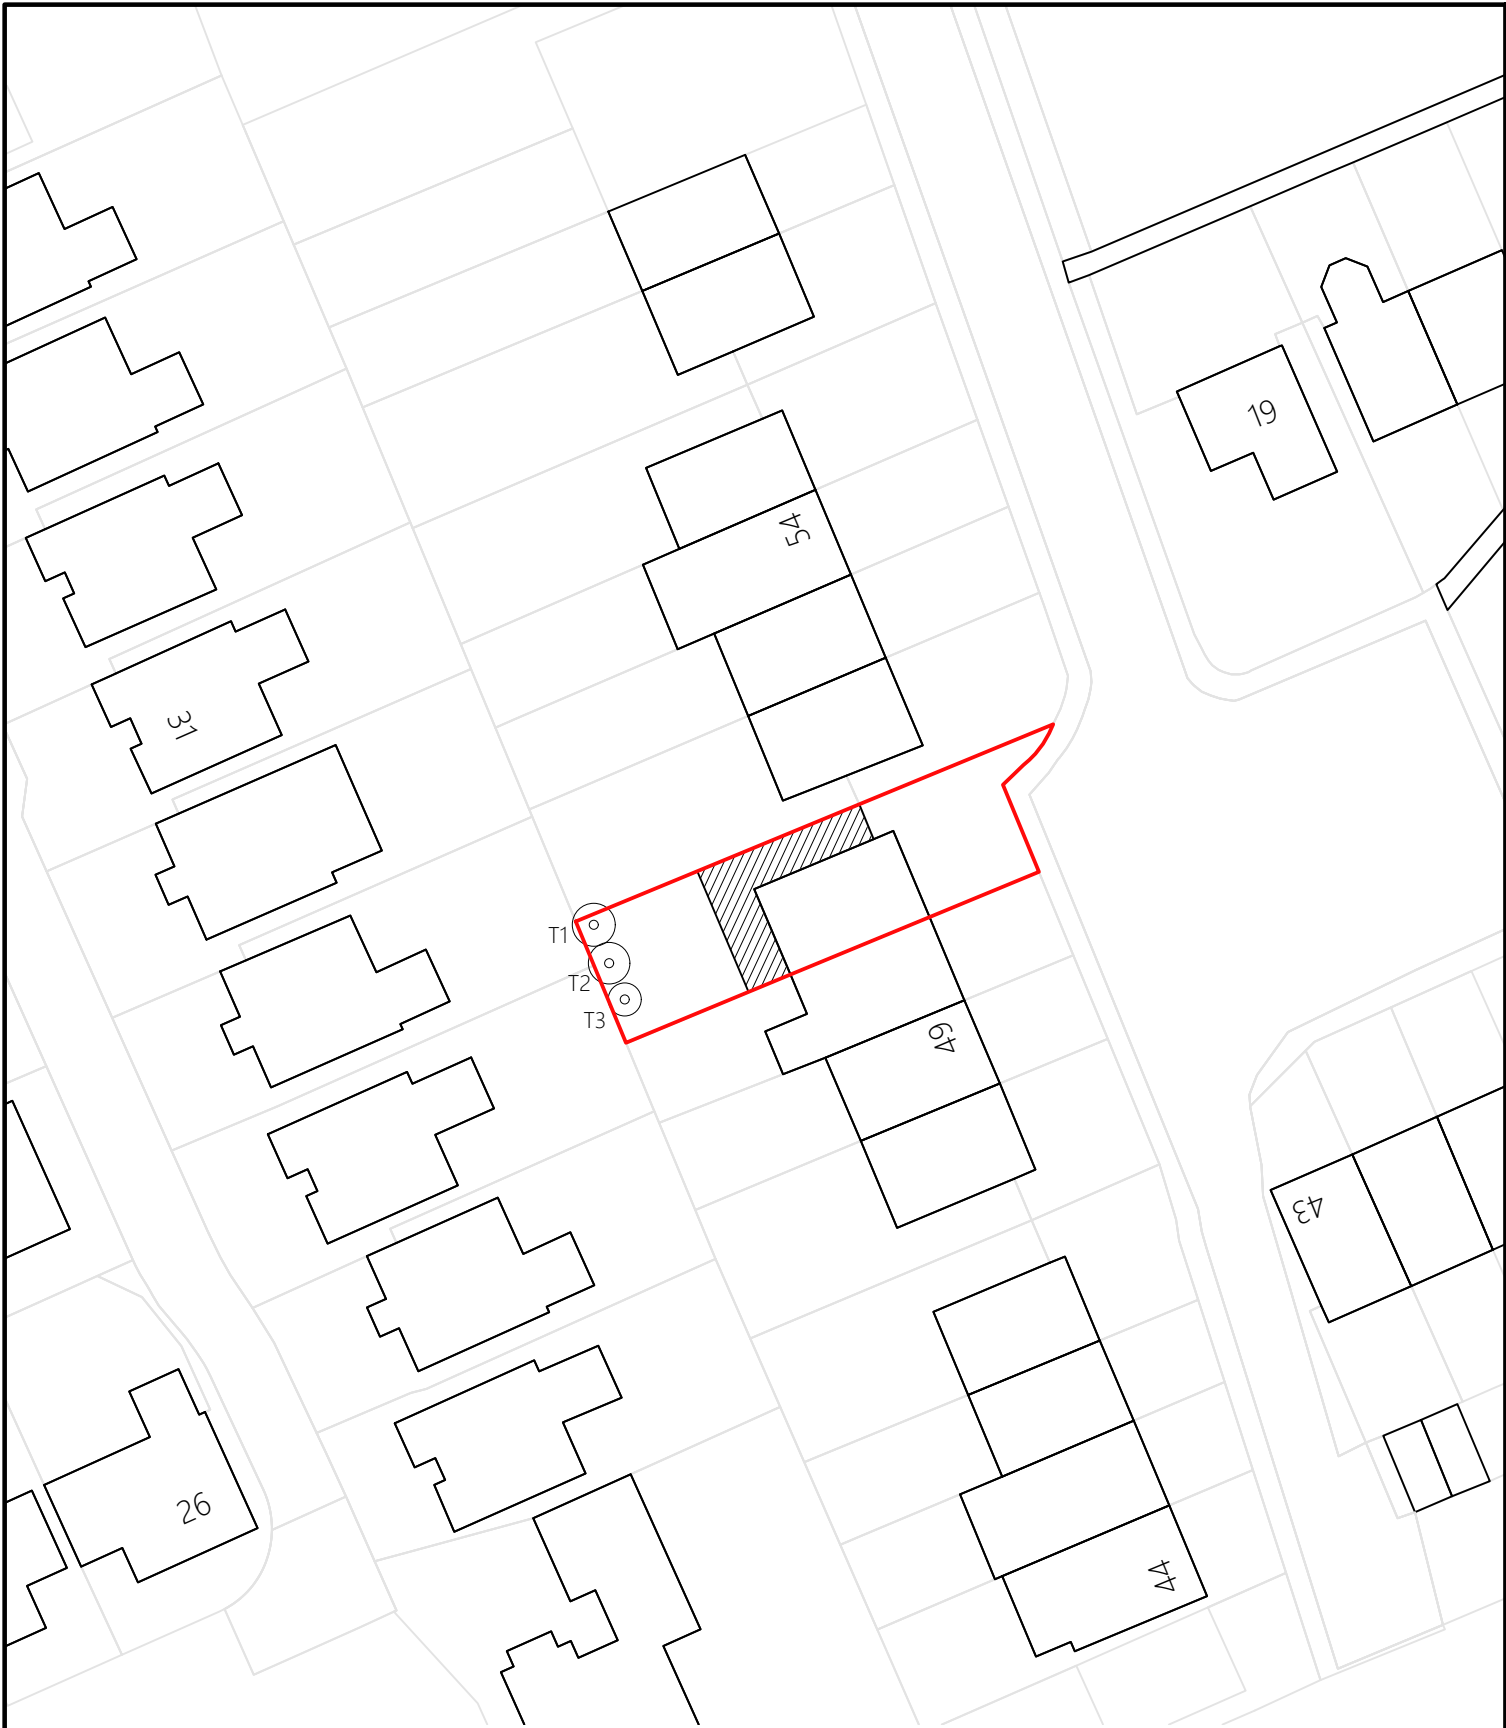


ground floor extension at 51 Azalea Walk

proposed SITE PLAN

scale- 1:500 @A4 date- Nov2024
drawing number 2411984-PD113