

Existing Ground Floor Plan

1:50




A scale bar with a 1:100 scale ratio and a 10-meter length. The top part shows a horizontal bar divided into 100 equal segments, with labels 0, 1, 2, 5, and 10 Metres. The bottom part shows a similar horizontal bar with a different segment pattern, also labeled 0, 5, and 10 Metres.

Existing Rear Elevation

Existing Side Elevation

Existing Front Elevation


Existing Side Elevation

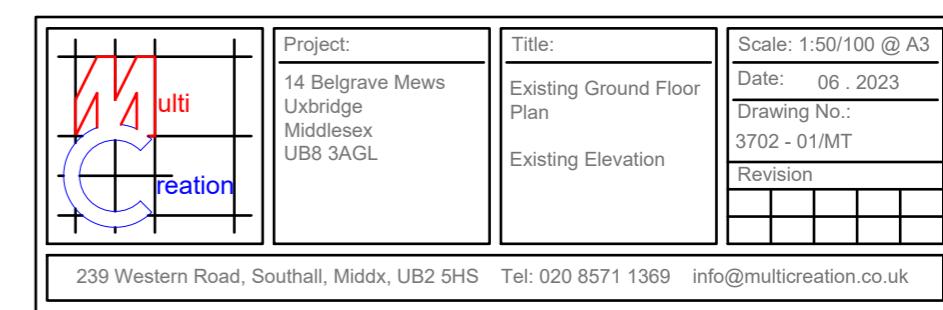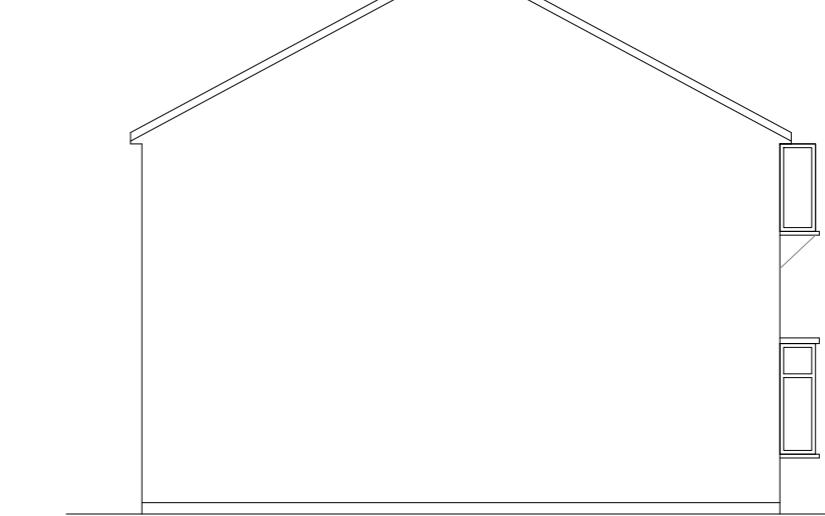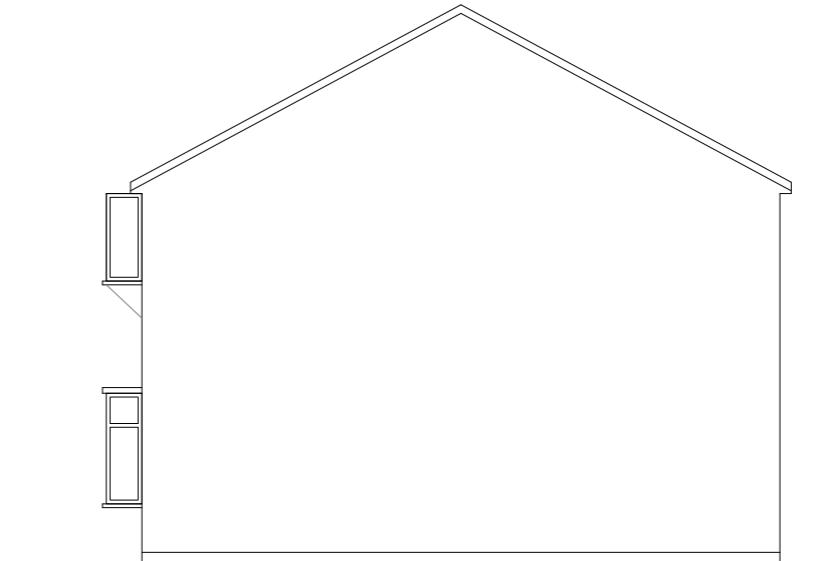

All work to comply with current building regulations and codes of practice


Do not scale from drawings all dimensions to be checked on site before the start of any work

Proposed External Finish Materials to Match Existing External Finish Materials

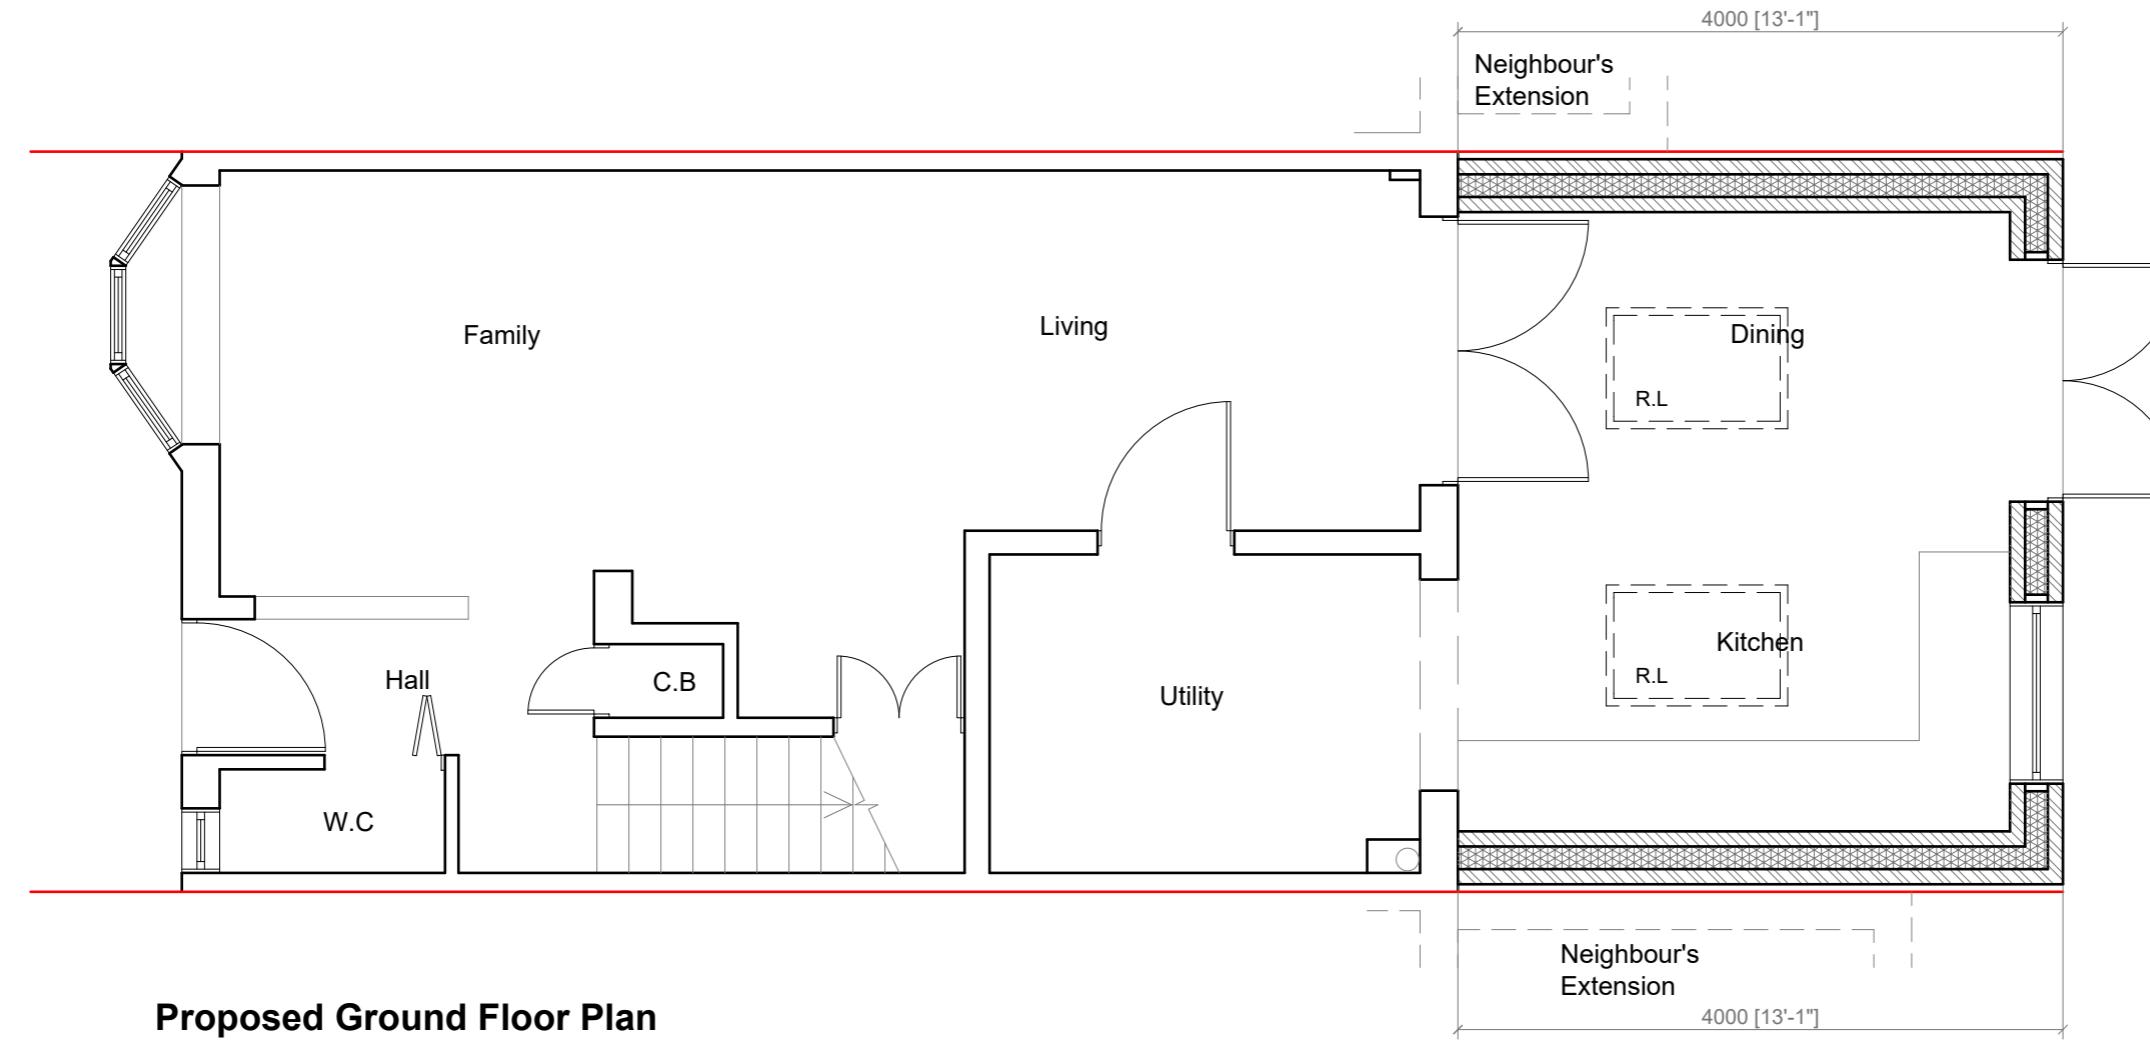

1:50


0 1 2 5 10 Meter

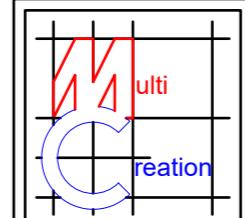	<p>Project: 14 Belgrave Mews Uxbridge Middlesex UB8 3AGL</p>	<p>Title: Proposed Ground Floor Plan</p>	<p>Scale: 1:50 @ A3 Date: 06 . 2023 Drawing No.: 3702 - 02/MT Revision</p>
<p>239 Western Road, Southall, Middx, UB2 5HS Tel: 020 8571 1369 info@multicreation.co.uk</p>			


All work to comply with
current building regulations
and codes of practice

Do not scale from drawings
all dimensions to be checked
on site before the start of
any work


Proposed External Finish
Materials to Match Existing
External Finish Materials

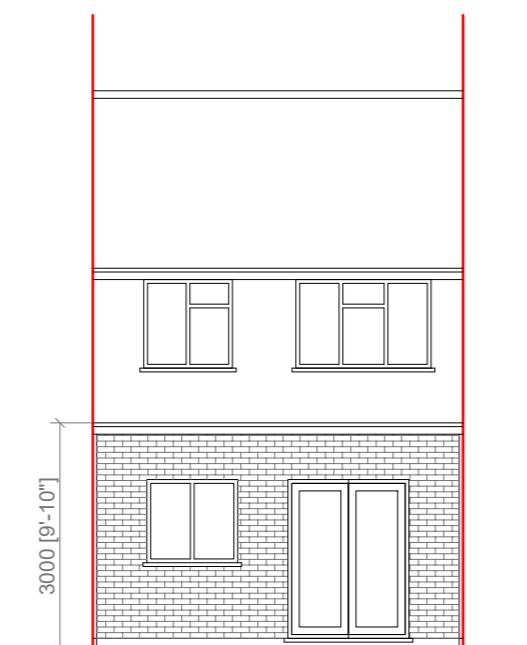


Proposed Rear Elevation
Scale:1:100

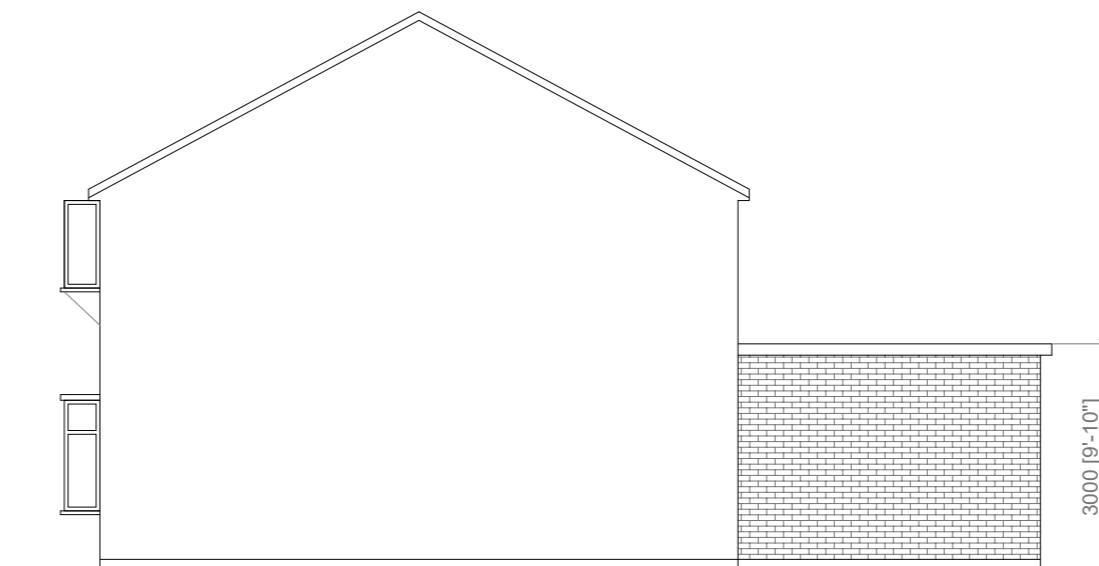

Proposed Side Elevation
Scale:1:100

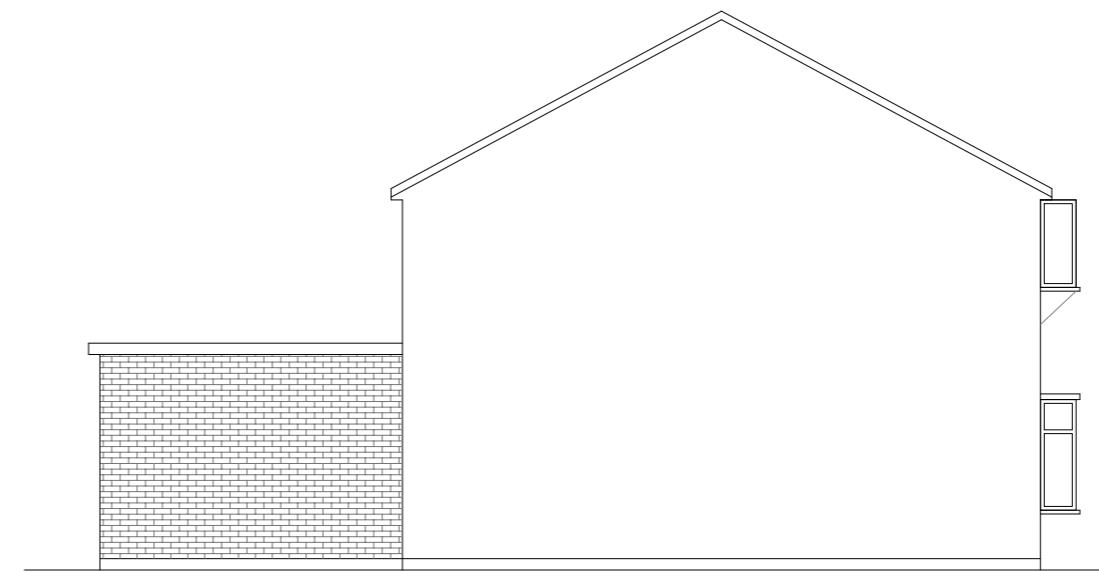



Proposed Side Elevation
Scale:1:100

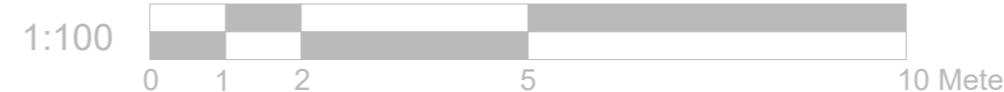



	<p>Project: 14 Belgrave Mews Uxbridge Middlesex UB8 3AGL</p>	<p>Title: Proposed Elevation</p>	<p>Scale: 1:100 @ A3 Date: 06 . 2023 Drawing No.: 3702 - 03/MT Revision</p>
<p>239 Western Road, Southall, Middx, UB2 5HS Tel: 020 8571 1369 info@multicreation.co.uk</p>			



Location Plan
Scale: 1:1250

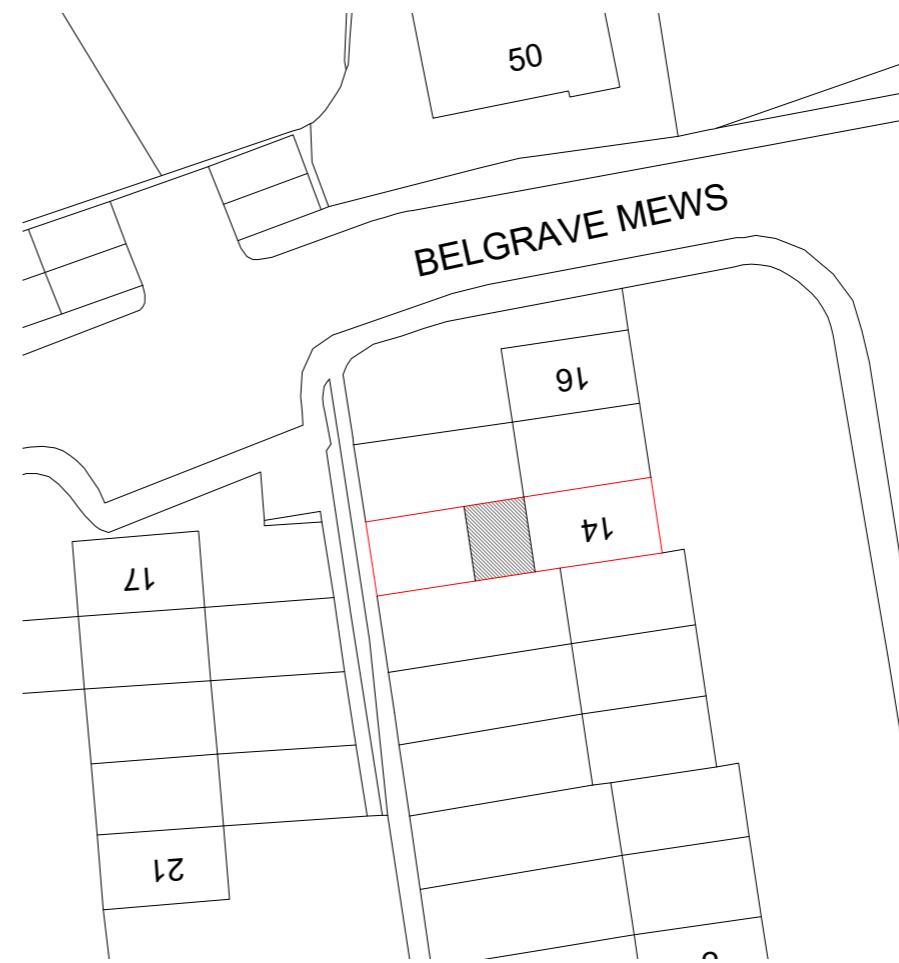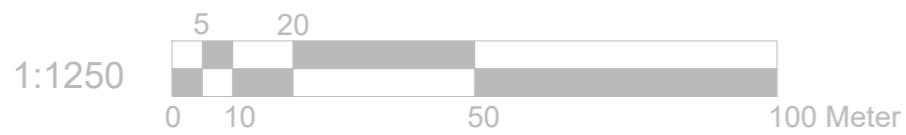

Block Plan
Scale: 1:500

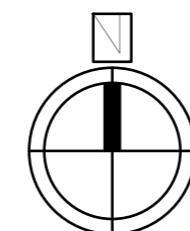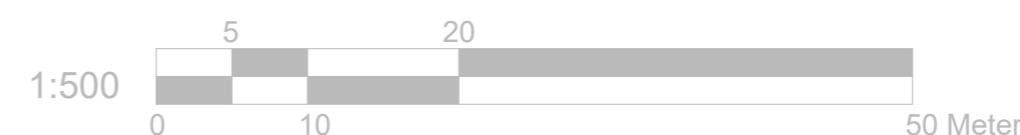

Project: 14 Belgrave Mews Uxbridge Middlesex UB8 3AGL	Title: Location Plan Block Plan	Scale: 1:1250/500@A3 Date: 06 . 2023 Drawing No.: 3702 - 04/MT Revision
239 Western Road, Southall, Middx, UB2 5HS Tel: 020 8571 1369 info@multicreation.co.uk		