
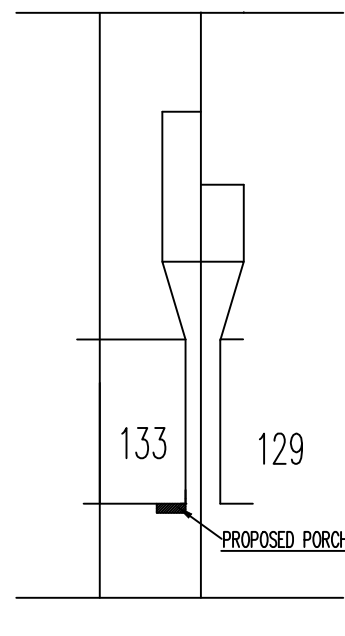
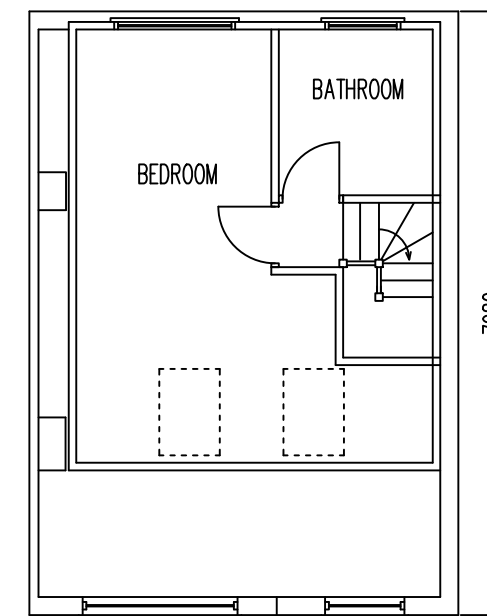
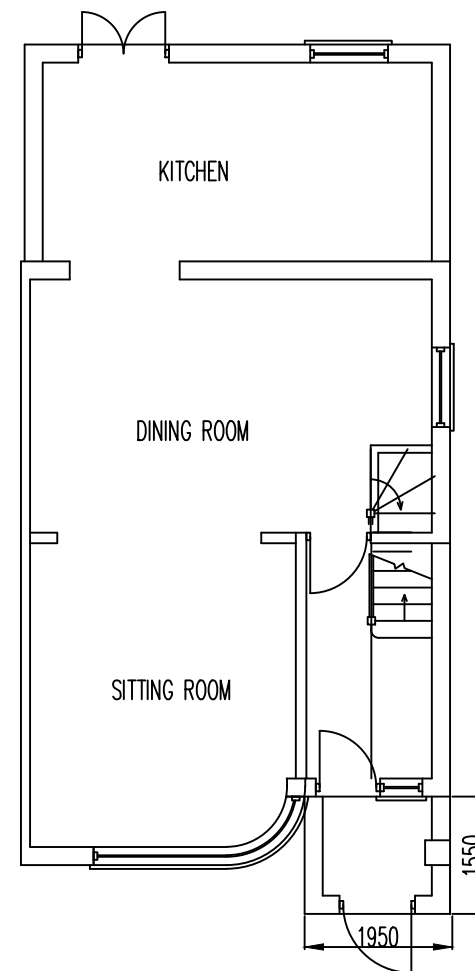
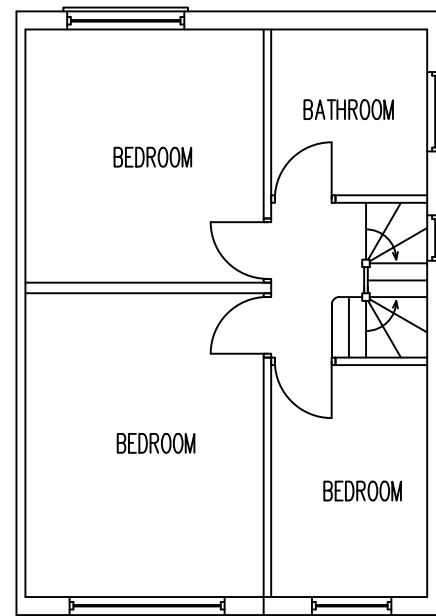
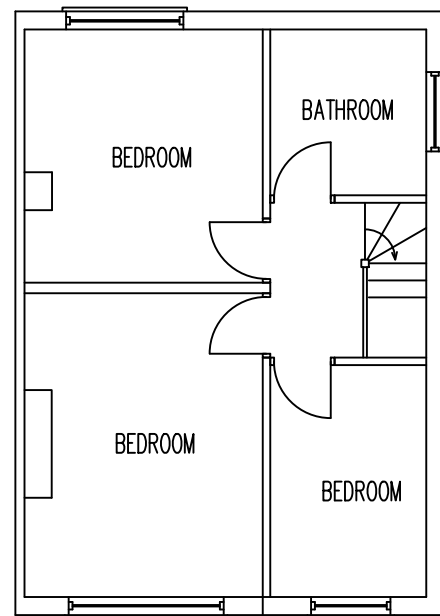


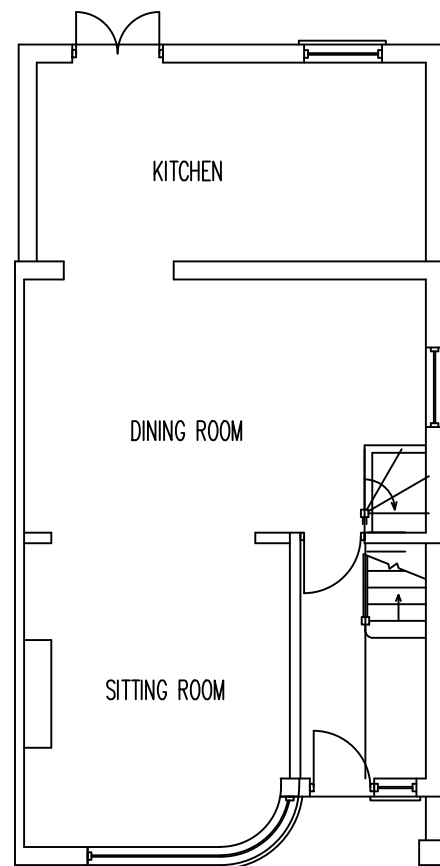

ADELPHI CRESCENT
SITE PLAN
SCALE 1:500
5M

All materials used will of be similar to existing

Any side facing windows will be obscurely glazed and non-opening (unless the parts of the window which can be opened are more than 1.7 metres above the floor of the room in which the window is installed)

Rooflights will not protrude more than 150mm

Revisions		
	Date	Description
A	11/11/2022	PORCH SIZE REDUCED AND NOTE ADDED (UNDERLINED)
Drawn		Checked
Scale 1:100 @ A3		Date 17/10/2022

Drawing Title :
FLOOR PLANS
LOFT AND PORCH
133 ADELPHI CRESCENT
HAYES
UB4 8ND

Drawing No:
KGS/ADE/1055PL1/1A