





EXISTING FRONT ELEVATION



EXISTING REAR ELEVATION

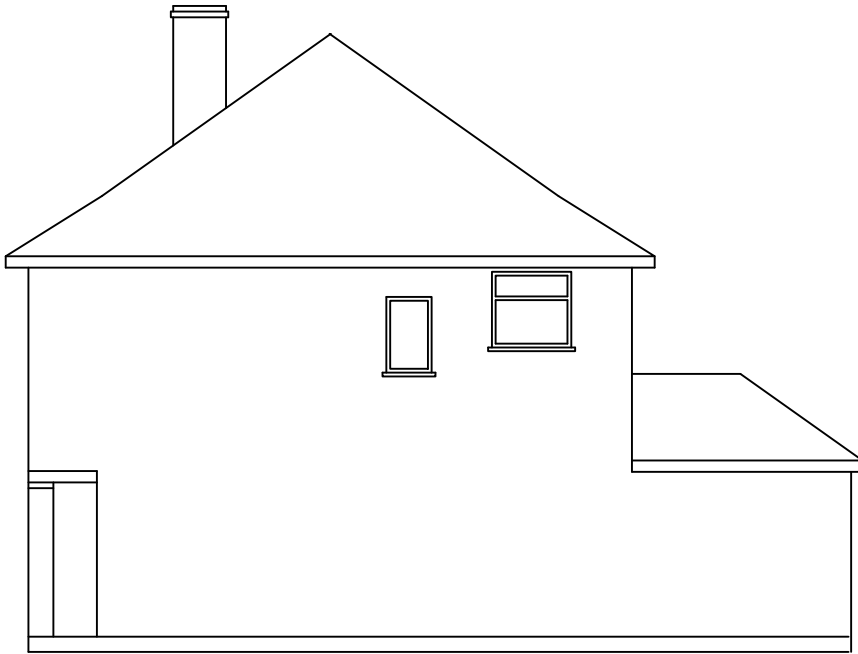

EXISTING SIDE ELEVATION

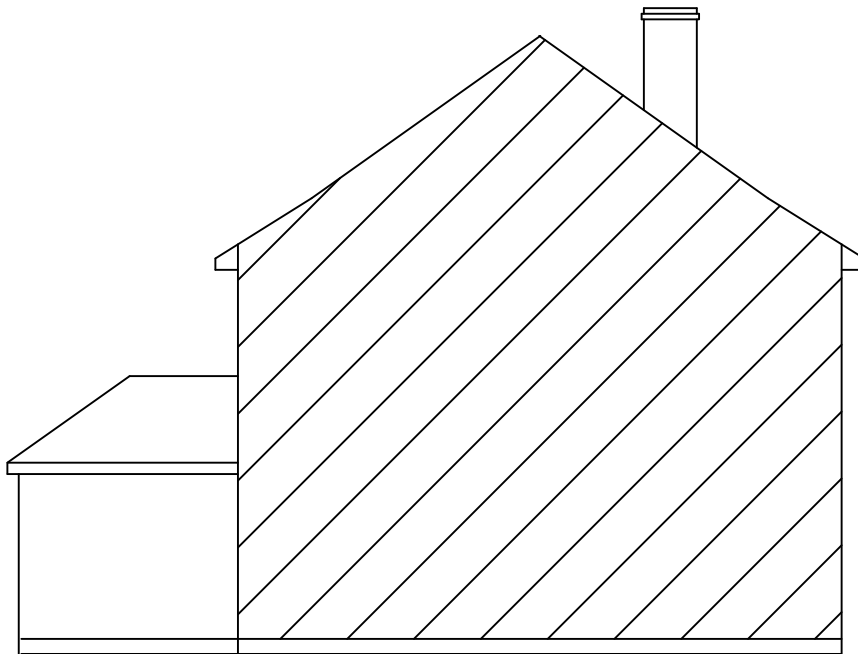


EXISTING SIDE ELEVATION




PROPOSED FRONT ELEVATION




PROPOSED REAR ELEVATION

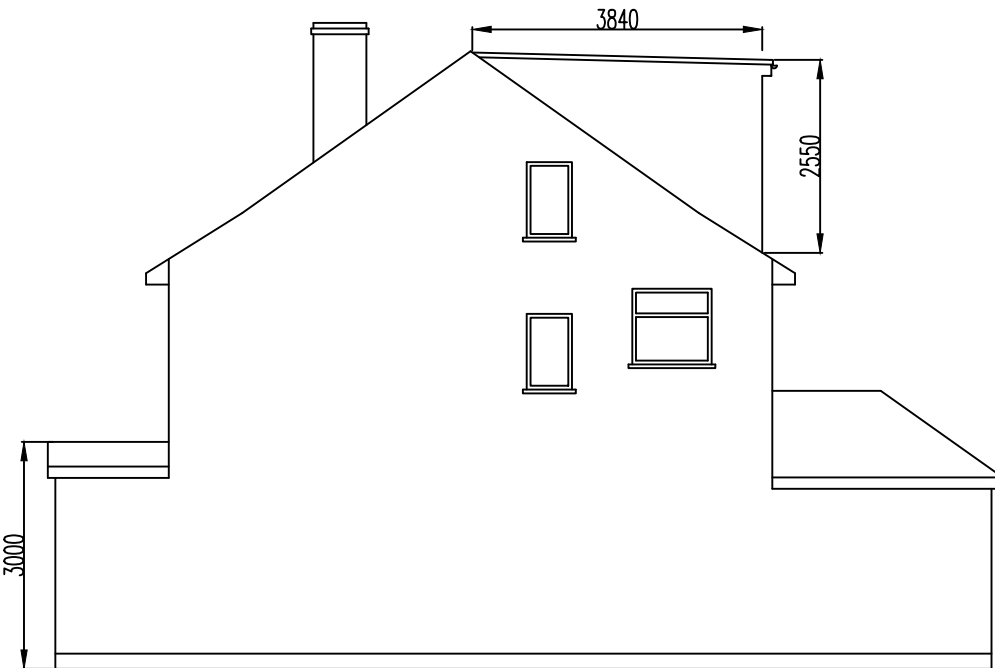

PROPOSED SIDE ELEVATION

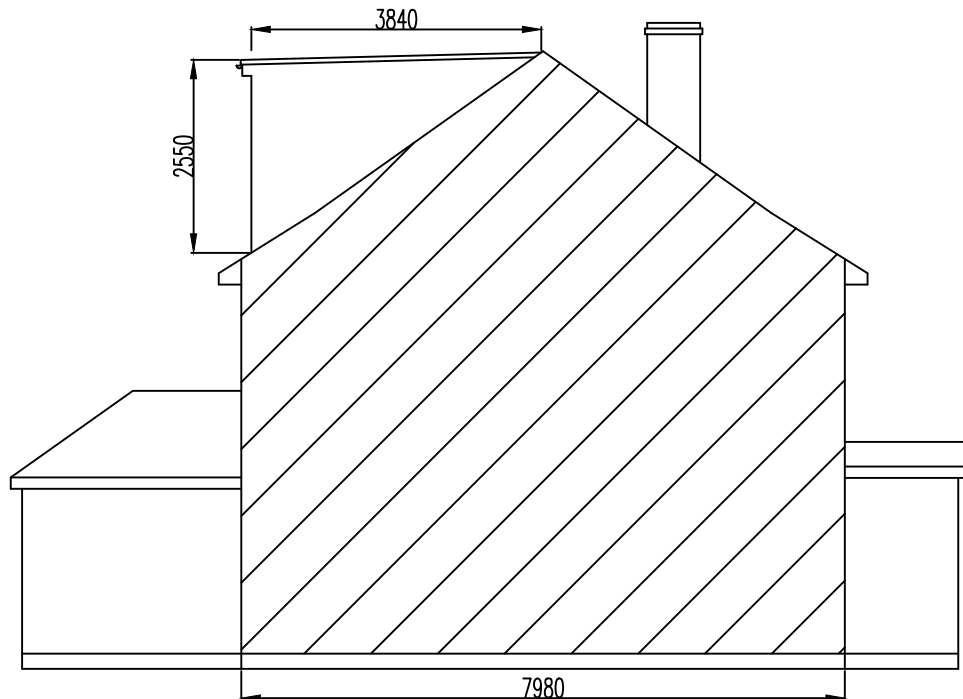

PROPOSED SIDE ELEVATION

 

INCREASE IN ROOF VOLUME
HIP TO GABLE = $7.98 \times 7.98 \times 2.76 / 12 = 14.65 \text{ M}^3$
REAR DORMER = $3.84 \times 2.55 \times 4.92 / 2 = 24.08 \text{ M}^3$
TOTAL INCREASE = $38.73 \text{ M}^3 < 50.00 \text{ M}^3 \text{ OK}$

Revisions		
	Date	Description
A		
Drawn		Checked
Scale 1:100 @ A3		Date 17/10/2022

Drawing Title : ELEVATIONS LOFT AND PORCH 133 ADELPHI CRESCENT HAYES UB4 8ND
Drawing No: KGS/ADE/1055PL1/2