




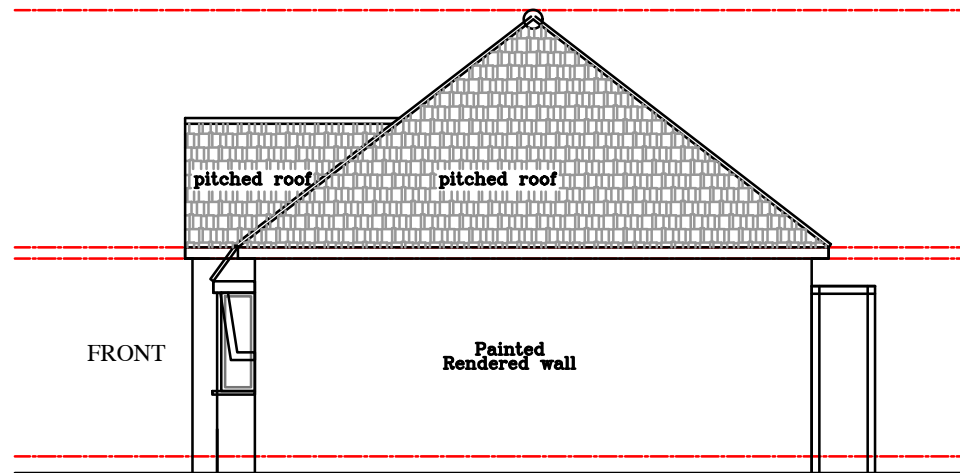


Existing
Front Elevation

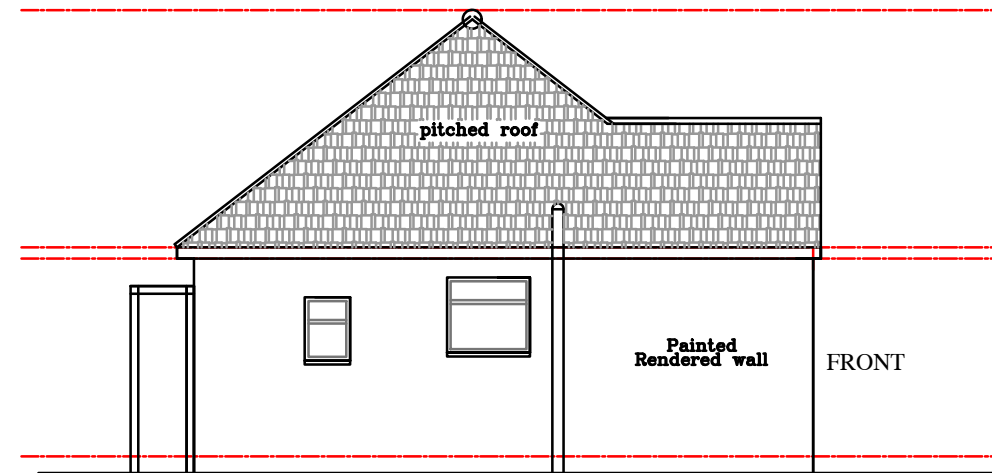


Existing
Rear Elevation

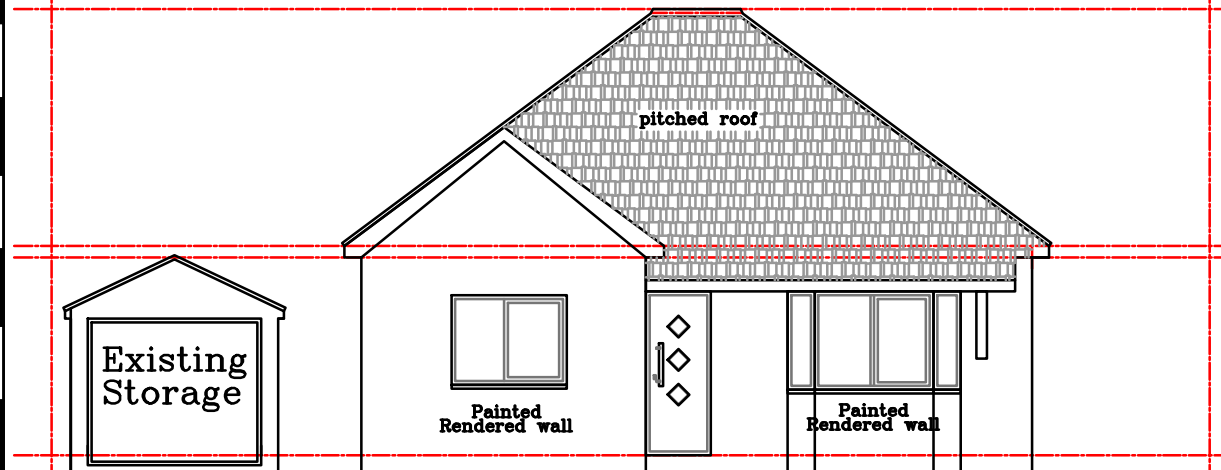


Existing
Front Elevation

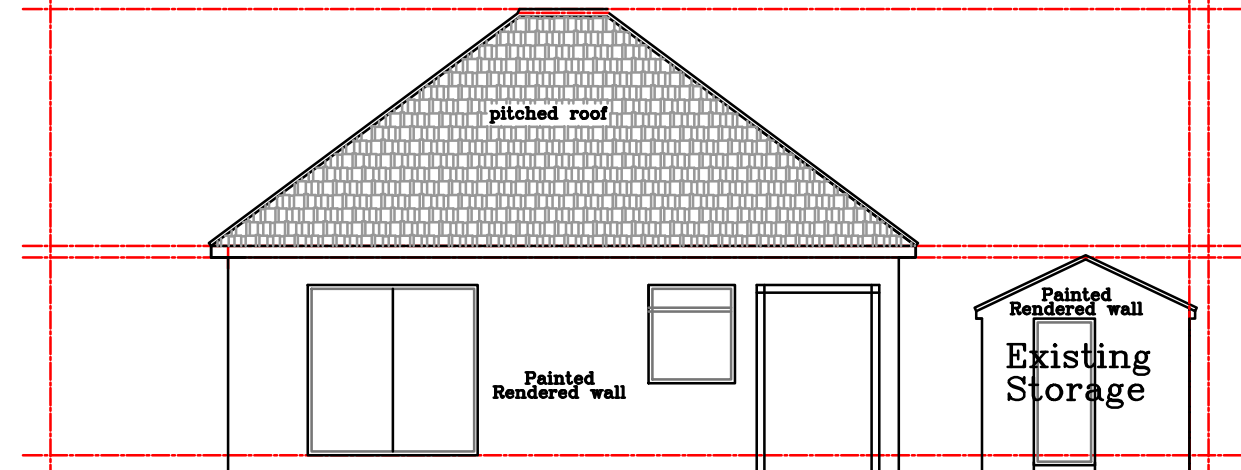

Existing
Rear Elevation

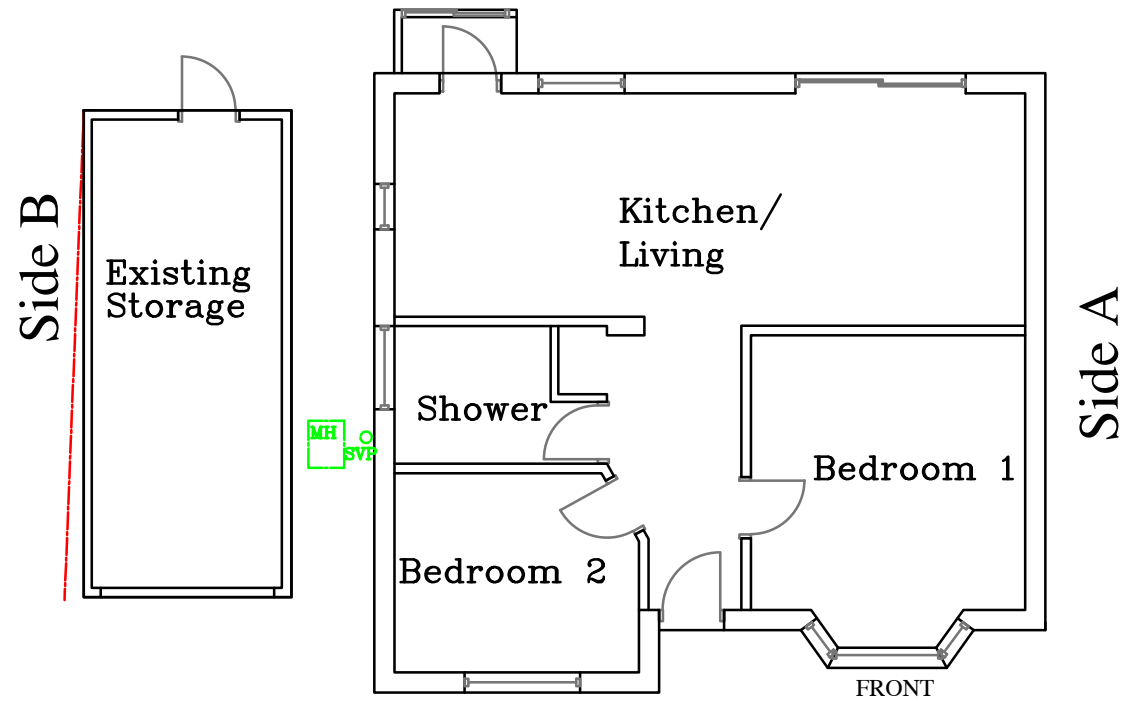

Existing
Ground floor Plan

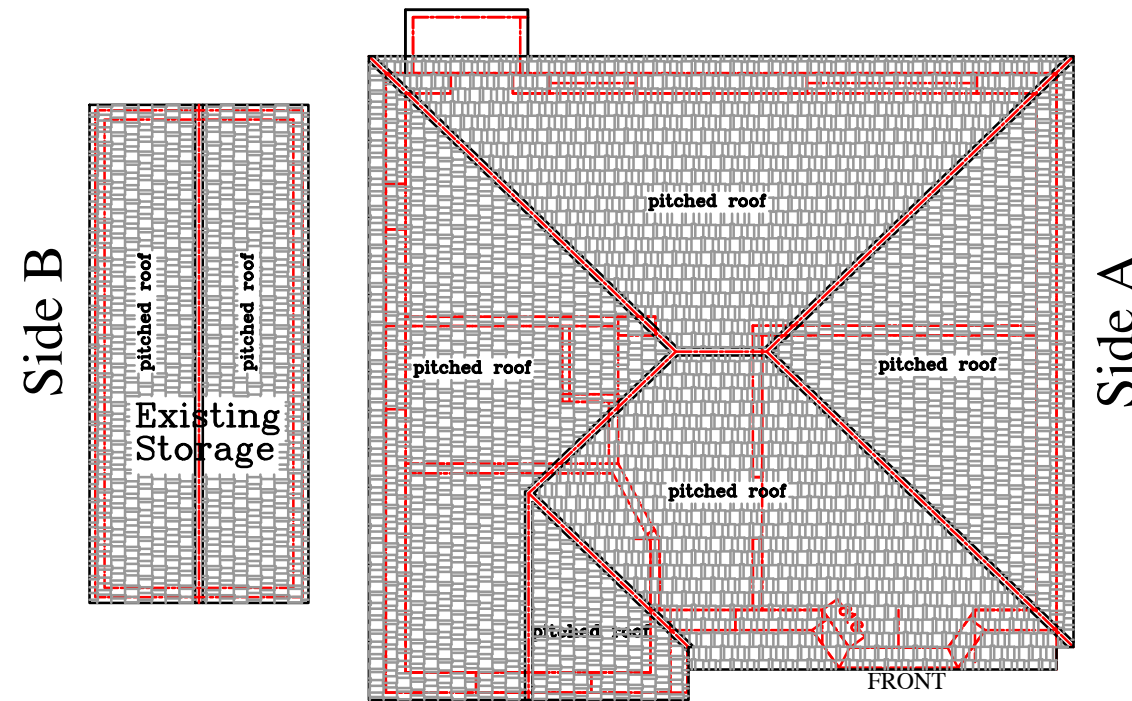

Existing
Roof Plan

ALL DIMENSIONS TO BE CHECKED
ON SITE.

Cathy Conlon Nicoloso
Architectural Consultant
Mobile: 07944059928
tel.: 0208 4500698.

Drawing Title :
165 Linden Avenue,
London HA4 8TY
Existing
Plans and Elevations

Scale : 1 : 100 A3 SIZE
Date : November 2021
Drawn by : Cathy Conlon Nicoloso

165LINDENAV D01