


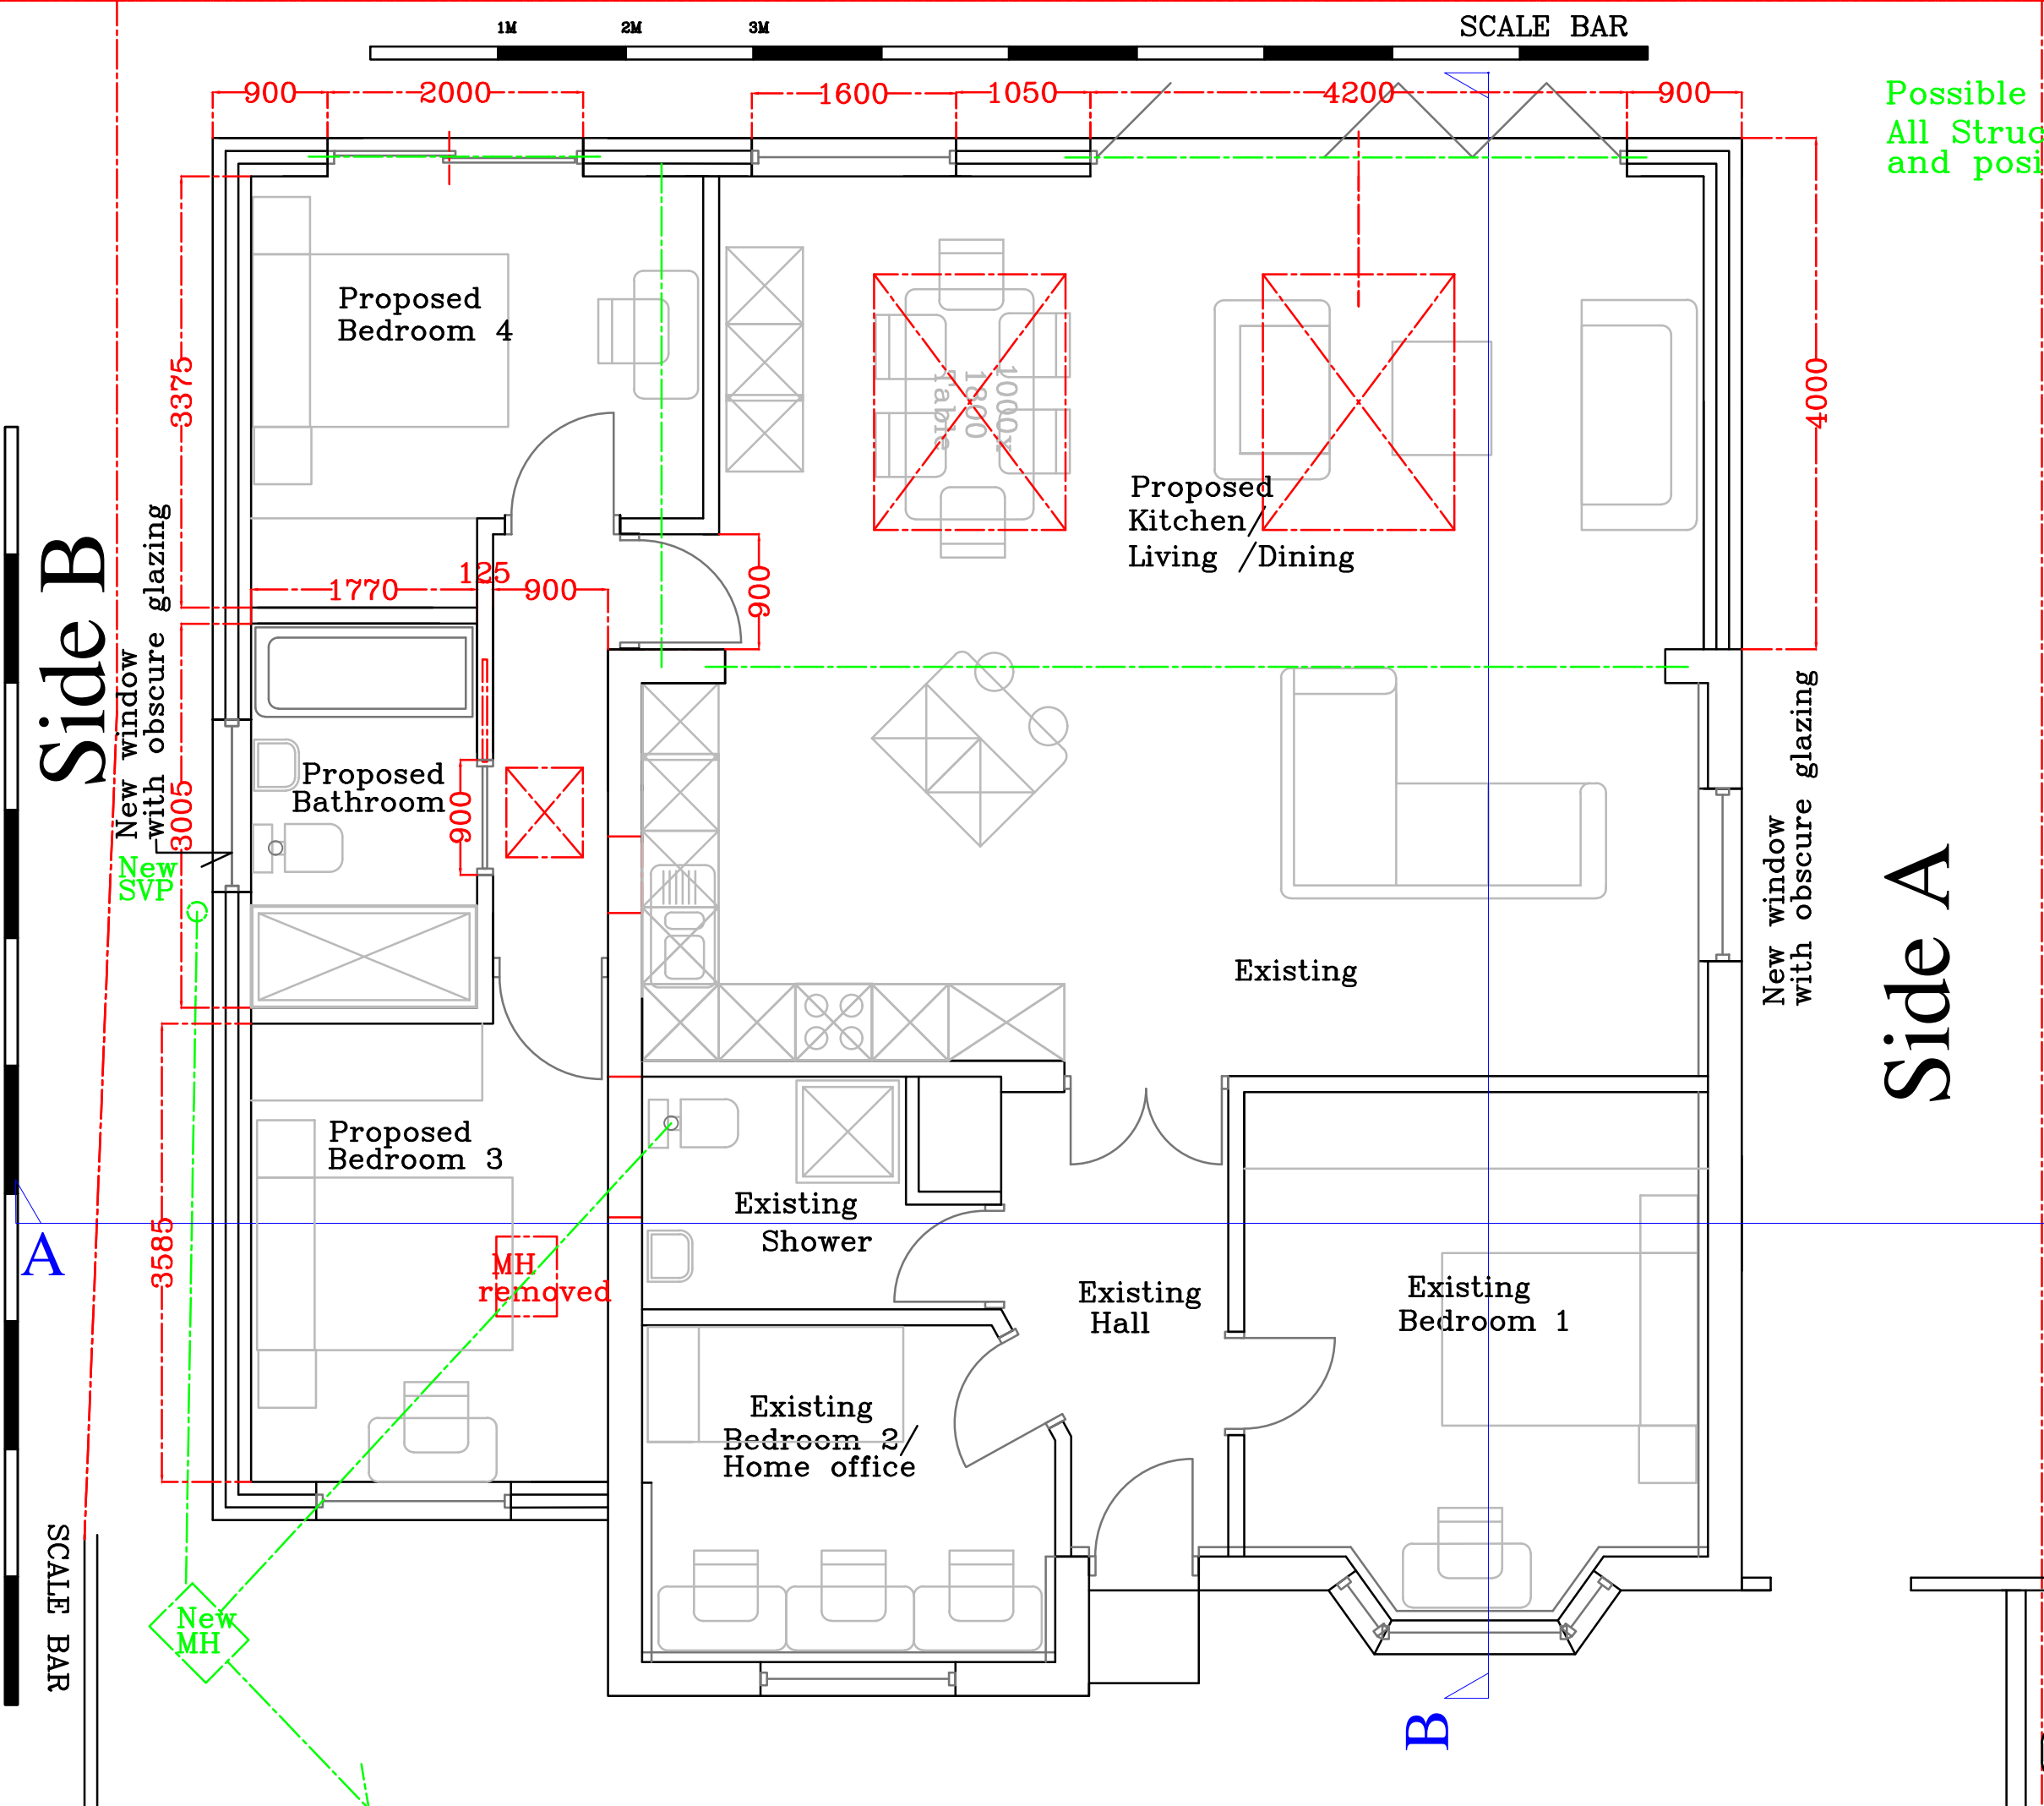

Possible steel positions
All Structural support to be designed
and positioned by structural engineer

New
internal insulation
to existing exposed
external walls.

ALL DIMENSIONS TO BE CHECKED
ON SITE.

Cathy Conlon Nicoloso
Architectural Consultant
Mobile: 07944059928
tel.: 0208 4500698.

Drawing Title :
165 Linden Avenue,
London HA4 8TY
Proposed
Ground floor plan

Scale : 1 : 50 A3 SIZE
Date : November 2021
Drawn by : Cathy Conlon Nicoloso

165LINDENAV D03