
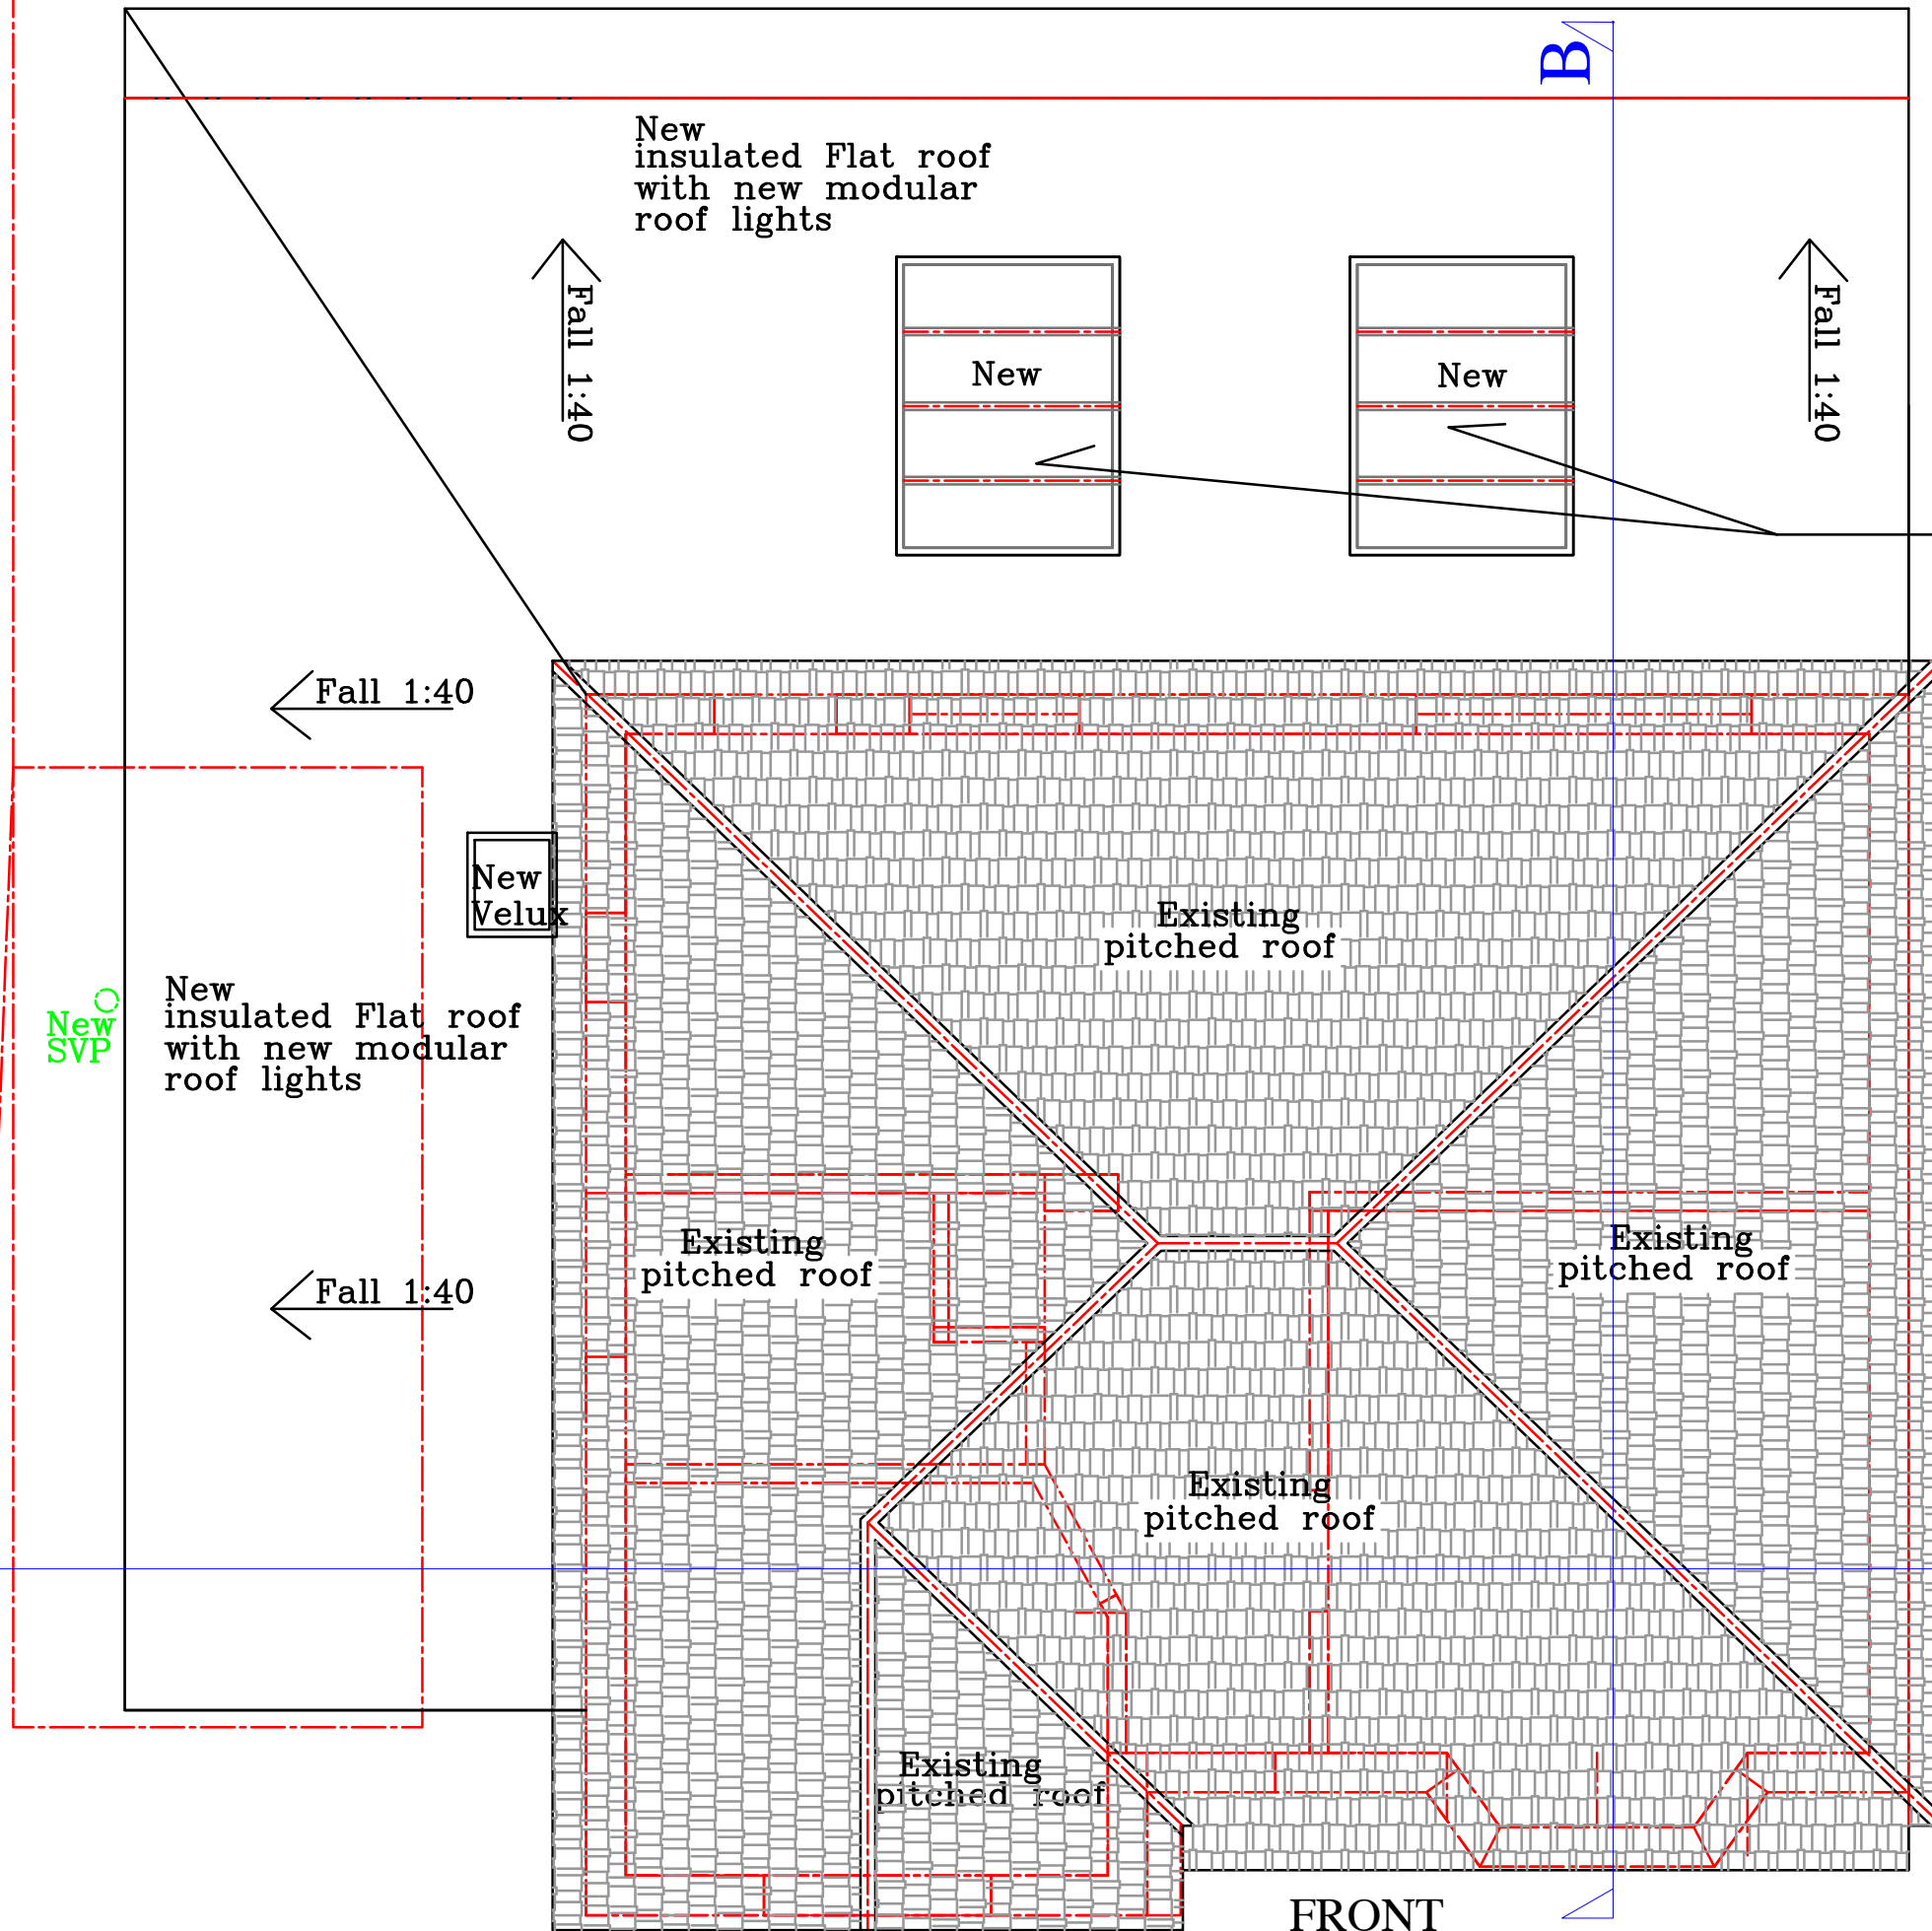


 

Side A

ALL DIMENSIONS TO BE CHECKED
ON SITE.

Cathy Conlon Nicoloso
Architectural Consultant
Mobile: 07944059928
tel.: 0208 4500698.

Drawing Title :
165 Linden Avenue,
London HA4 8TY
Proposed
Roof plan

Scale : 1 : 50 A3 SIZE

Date : November 2021

Drawn by : Cathy Conlon Nicoloso

REV

165LINDENAV D04