


All work to comply with
current building regulations
and codes of practice.

Proposed External Finish
Materials to Match Existing
External Finish Materials.


Do not scale from drawings
all dimensions to be checked
on site before the start of
any work.

Proposed Flank Wall Window to
be Obscure Glazed and Non
Opening below 1.7m from FFL

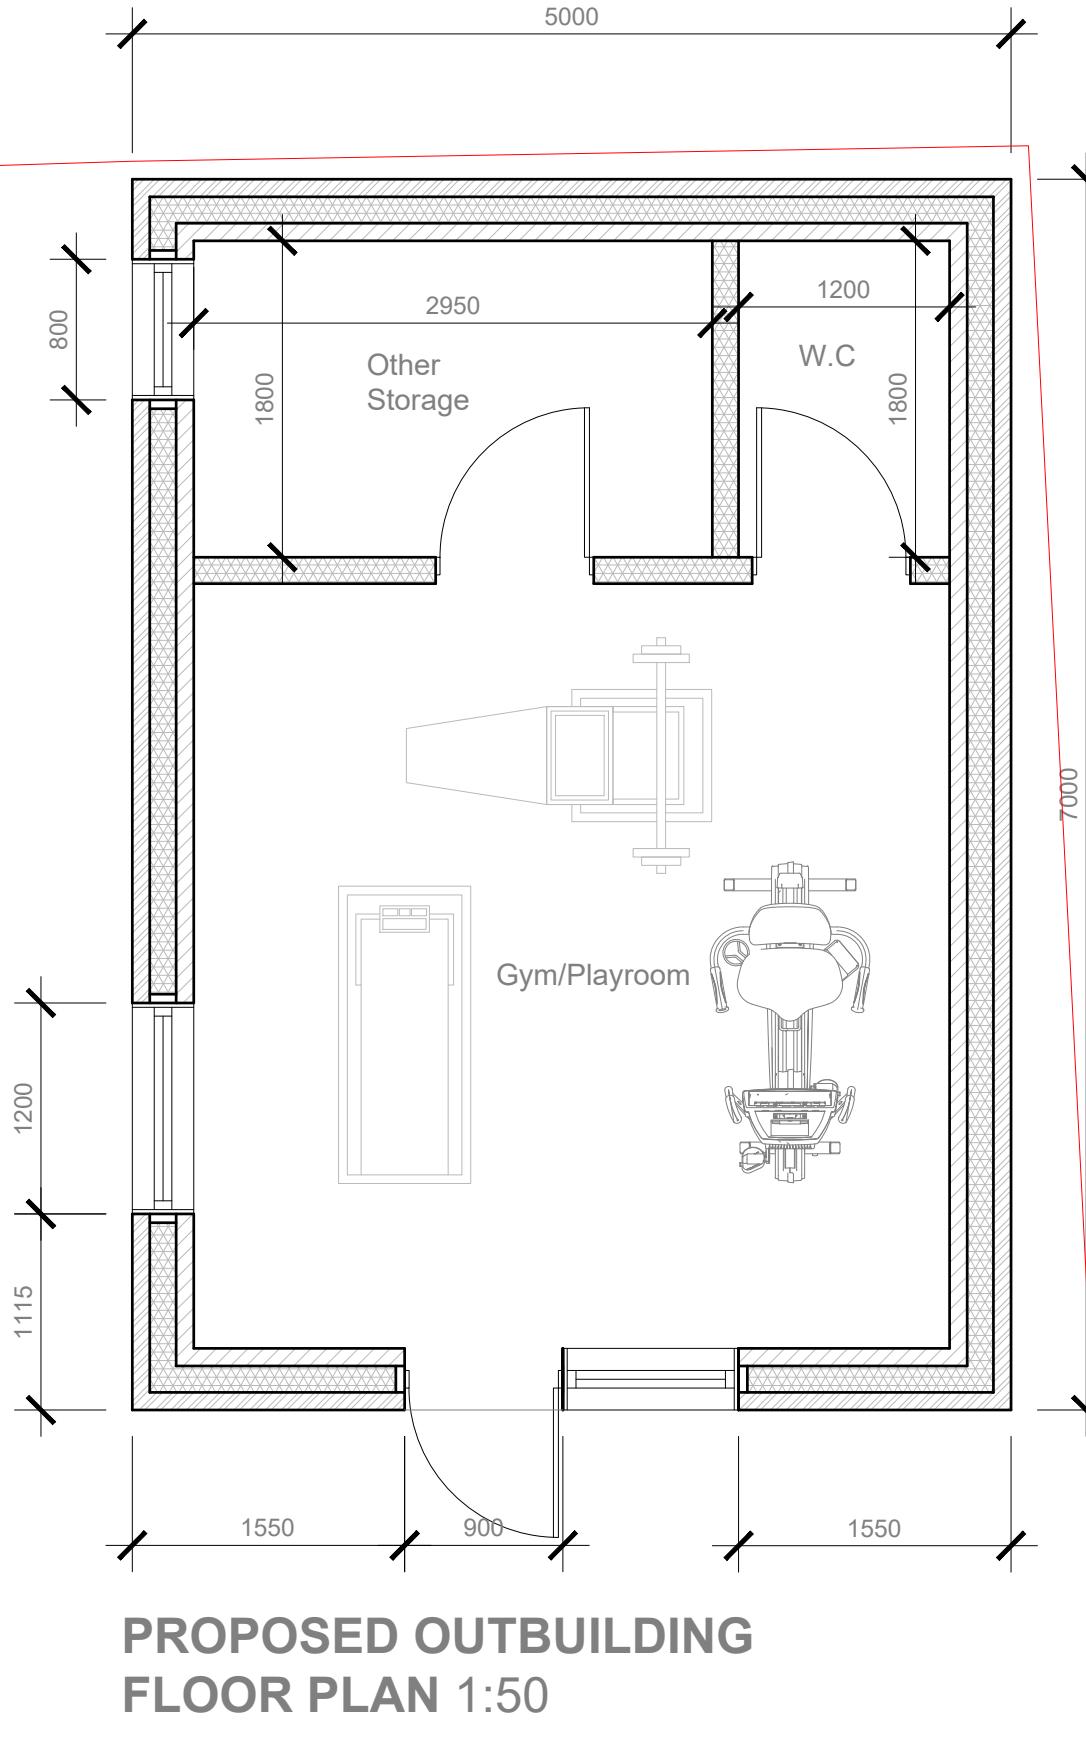

**PROPOSED OUTBUILDING
FLOOR PLAN 1:50**

1:50 0 1 2 5 Meter

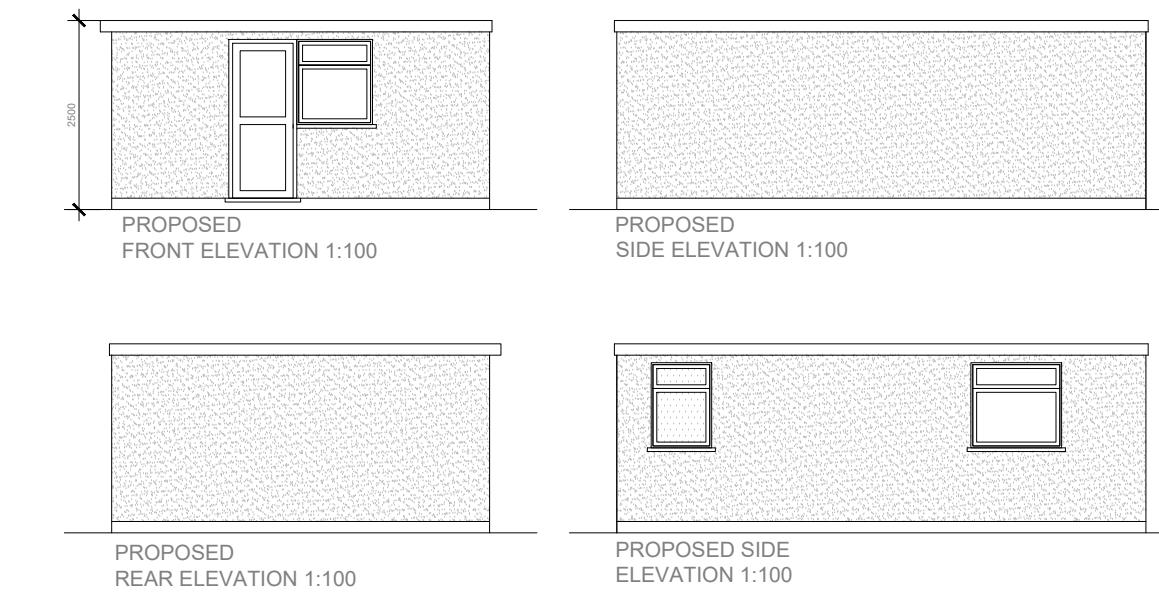

1:100 0 1 2 5 10 Meter

	<p>Project: 58 Lees Road Uxbridge UB8 3AU</p>	<p>Title: Proposed Outbuilding Plan and Elevations</p>	<p>Scale: 1:50/100 @ A3 Date: 05 2025 Drawing No.: 3828/08/MT Revision</p>
<p>239 Western Road, Southall, Middx, UB2 5HS Tel: 020 8571 1369 info@multicreation.co.uk</p>			