



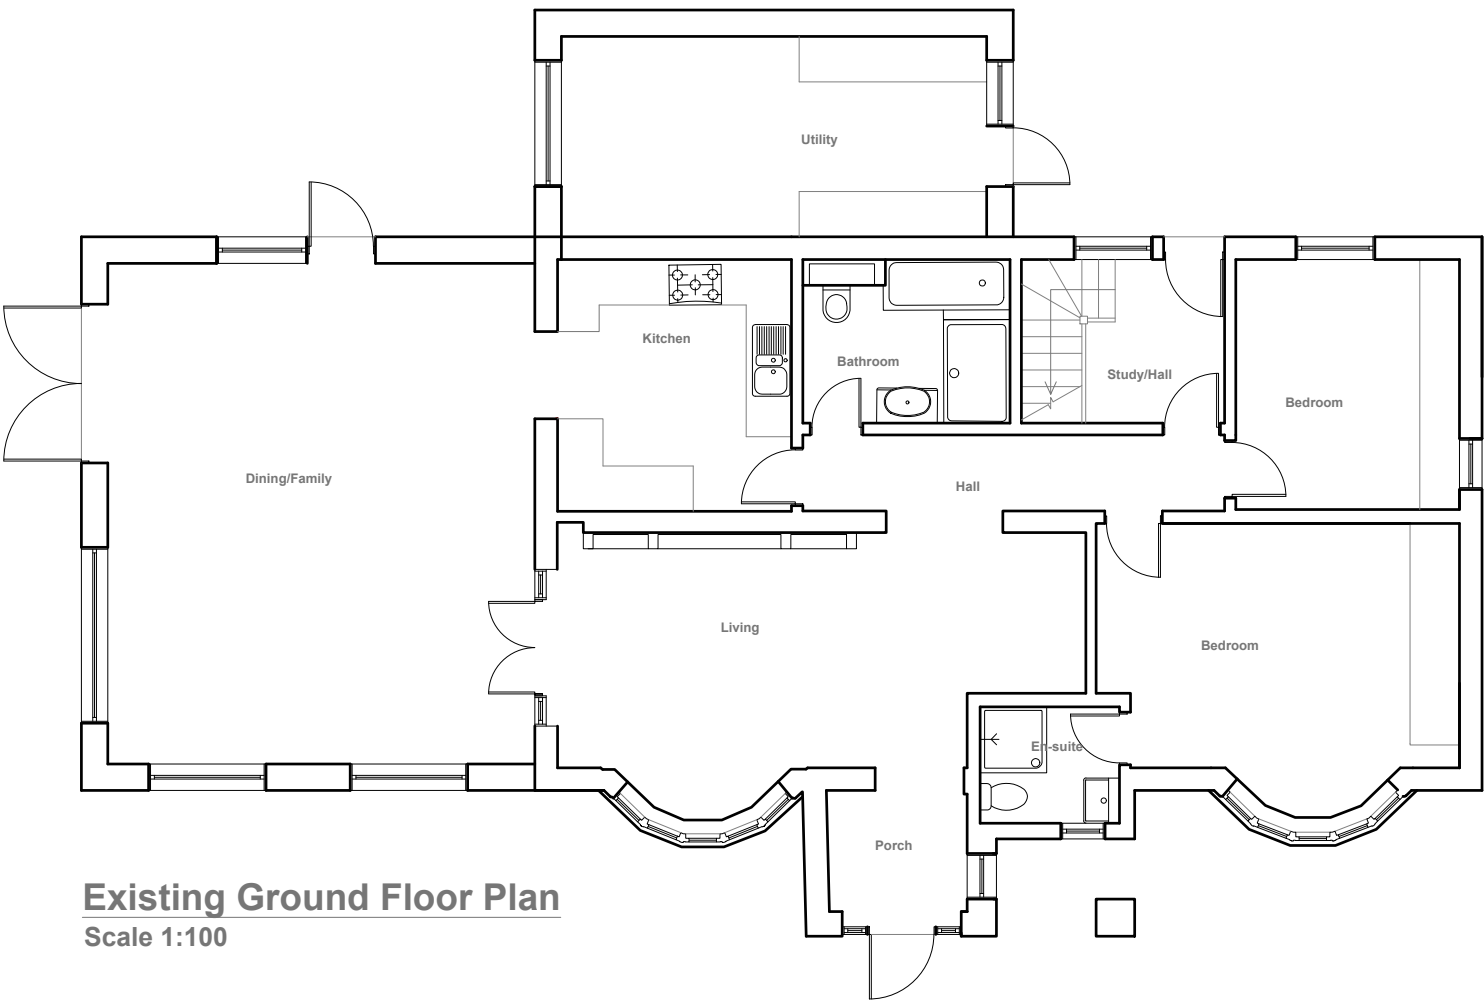



Existing Ground Floor Plan
Scale 1:100

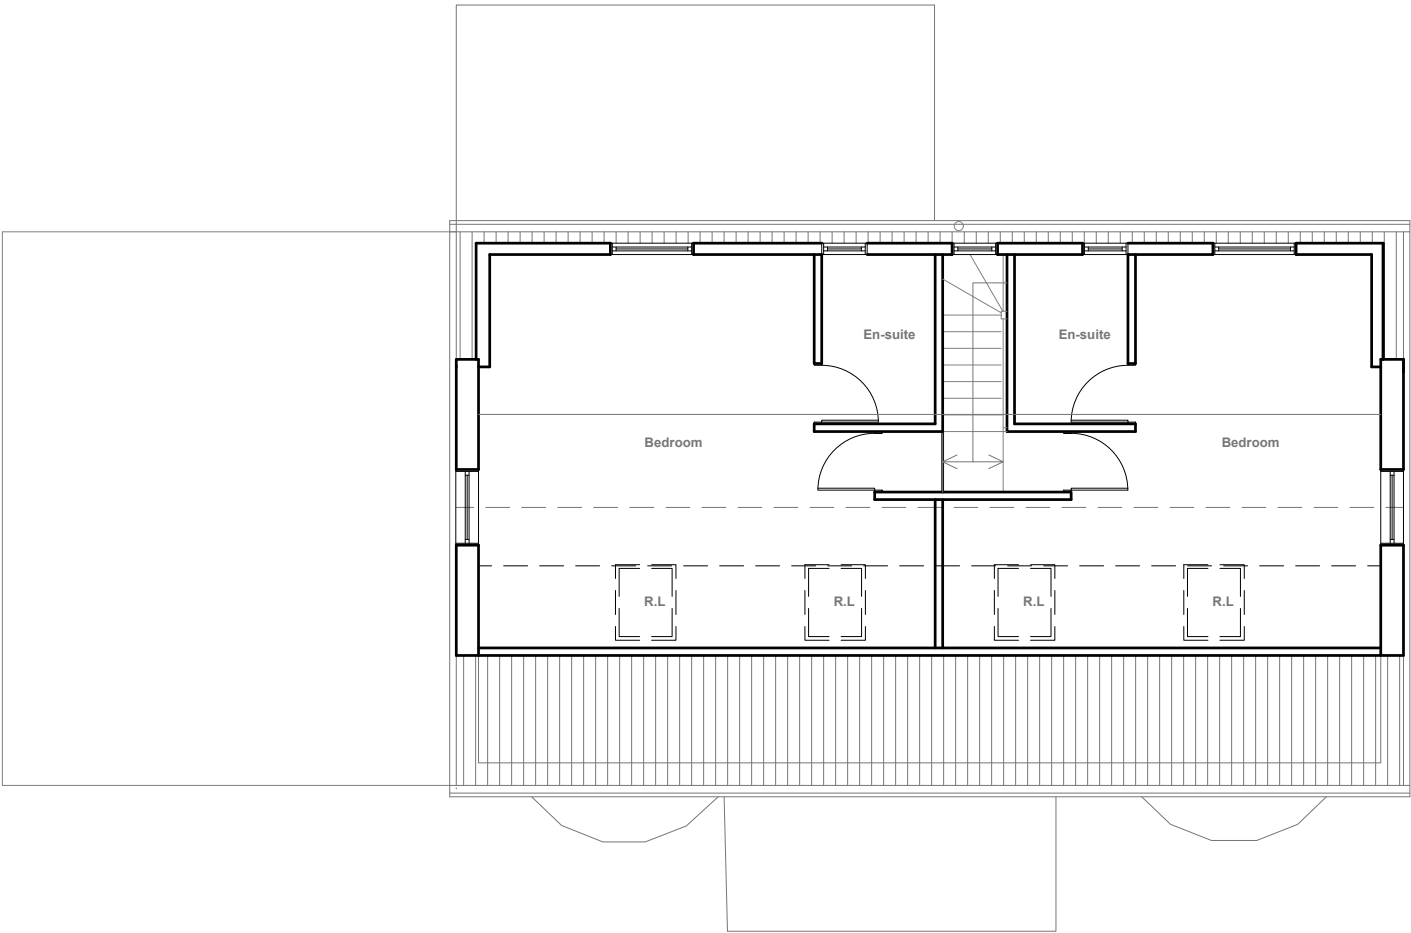


Existing Loft Floor Plan
Scale 1:100



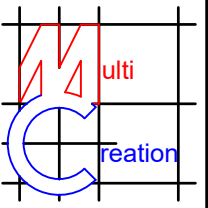
	Project: 58 Lees Road Uxbridge UB8 3AU	Title: Existing Ground Floor Plan	Scale: 1:100 @ A3
			Date: 01. 2026
			Drawing No.: 3828/01/MT
			Revision
239 Western Road, Southall, Middx, UB2 5HS Tel: 020 8571 1369 info@multicreation.co.uk			

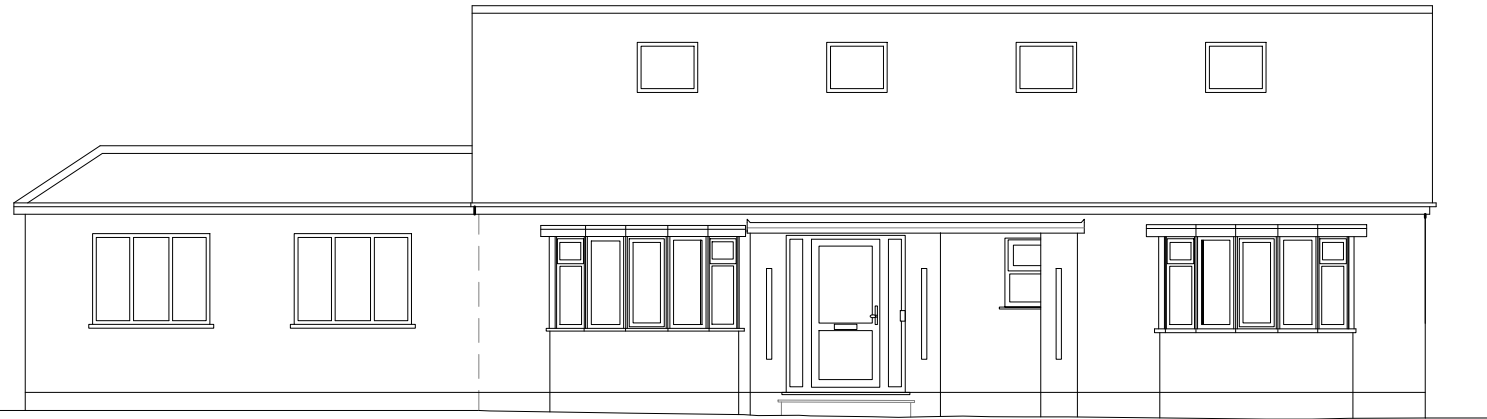

Existing Front Elevation
 Scale 1:100

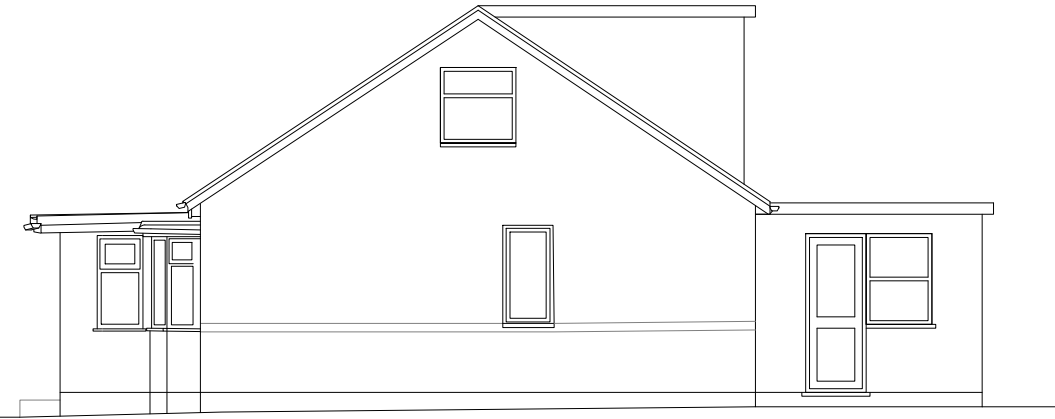



Existing Side Elevation
 Scale 1:100

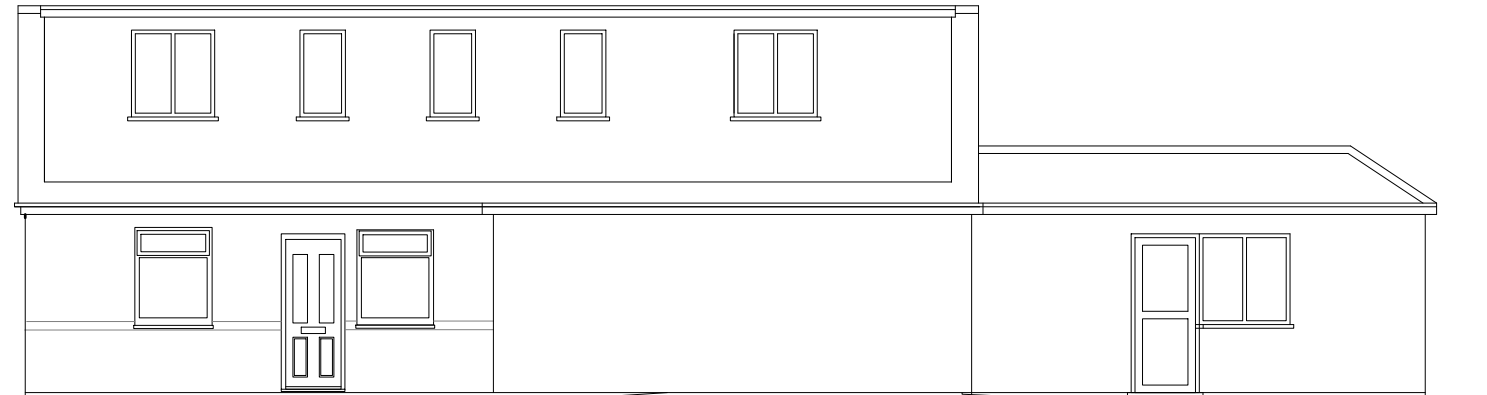

Existing Rear Elevation
 Scale 1:100



Existing Side Elevation
 Scale 1:100

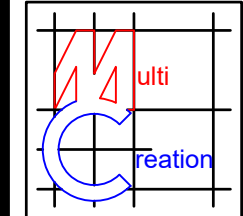 


Project:
 58 Lees Road
 Uxbridge
 UB8 3AU

Title:
 Existing Elevations

Scale: 1:100 @ A3
Date: 01. 2026
Drawing No.:
 3828/02/MT

Revision				

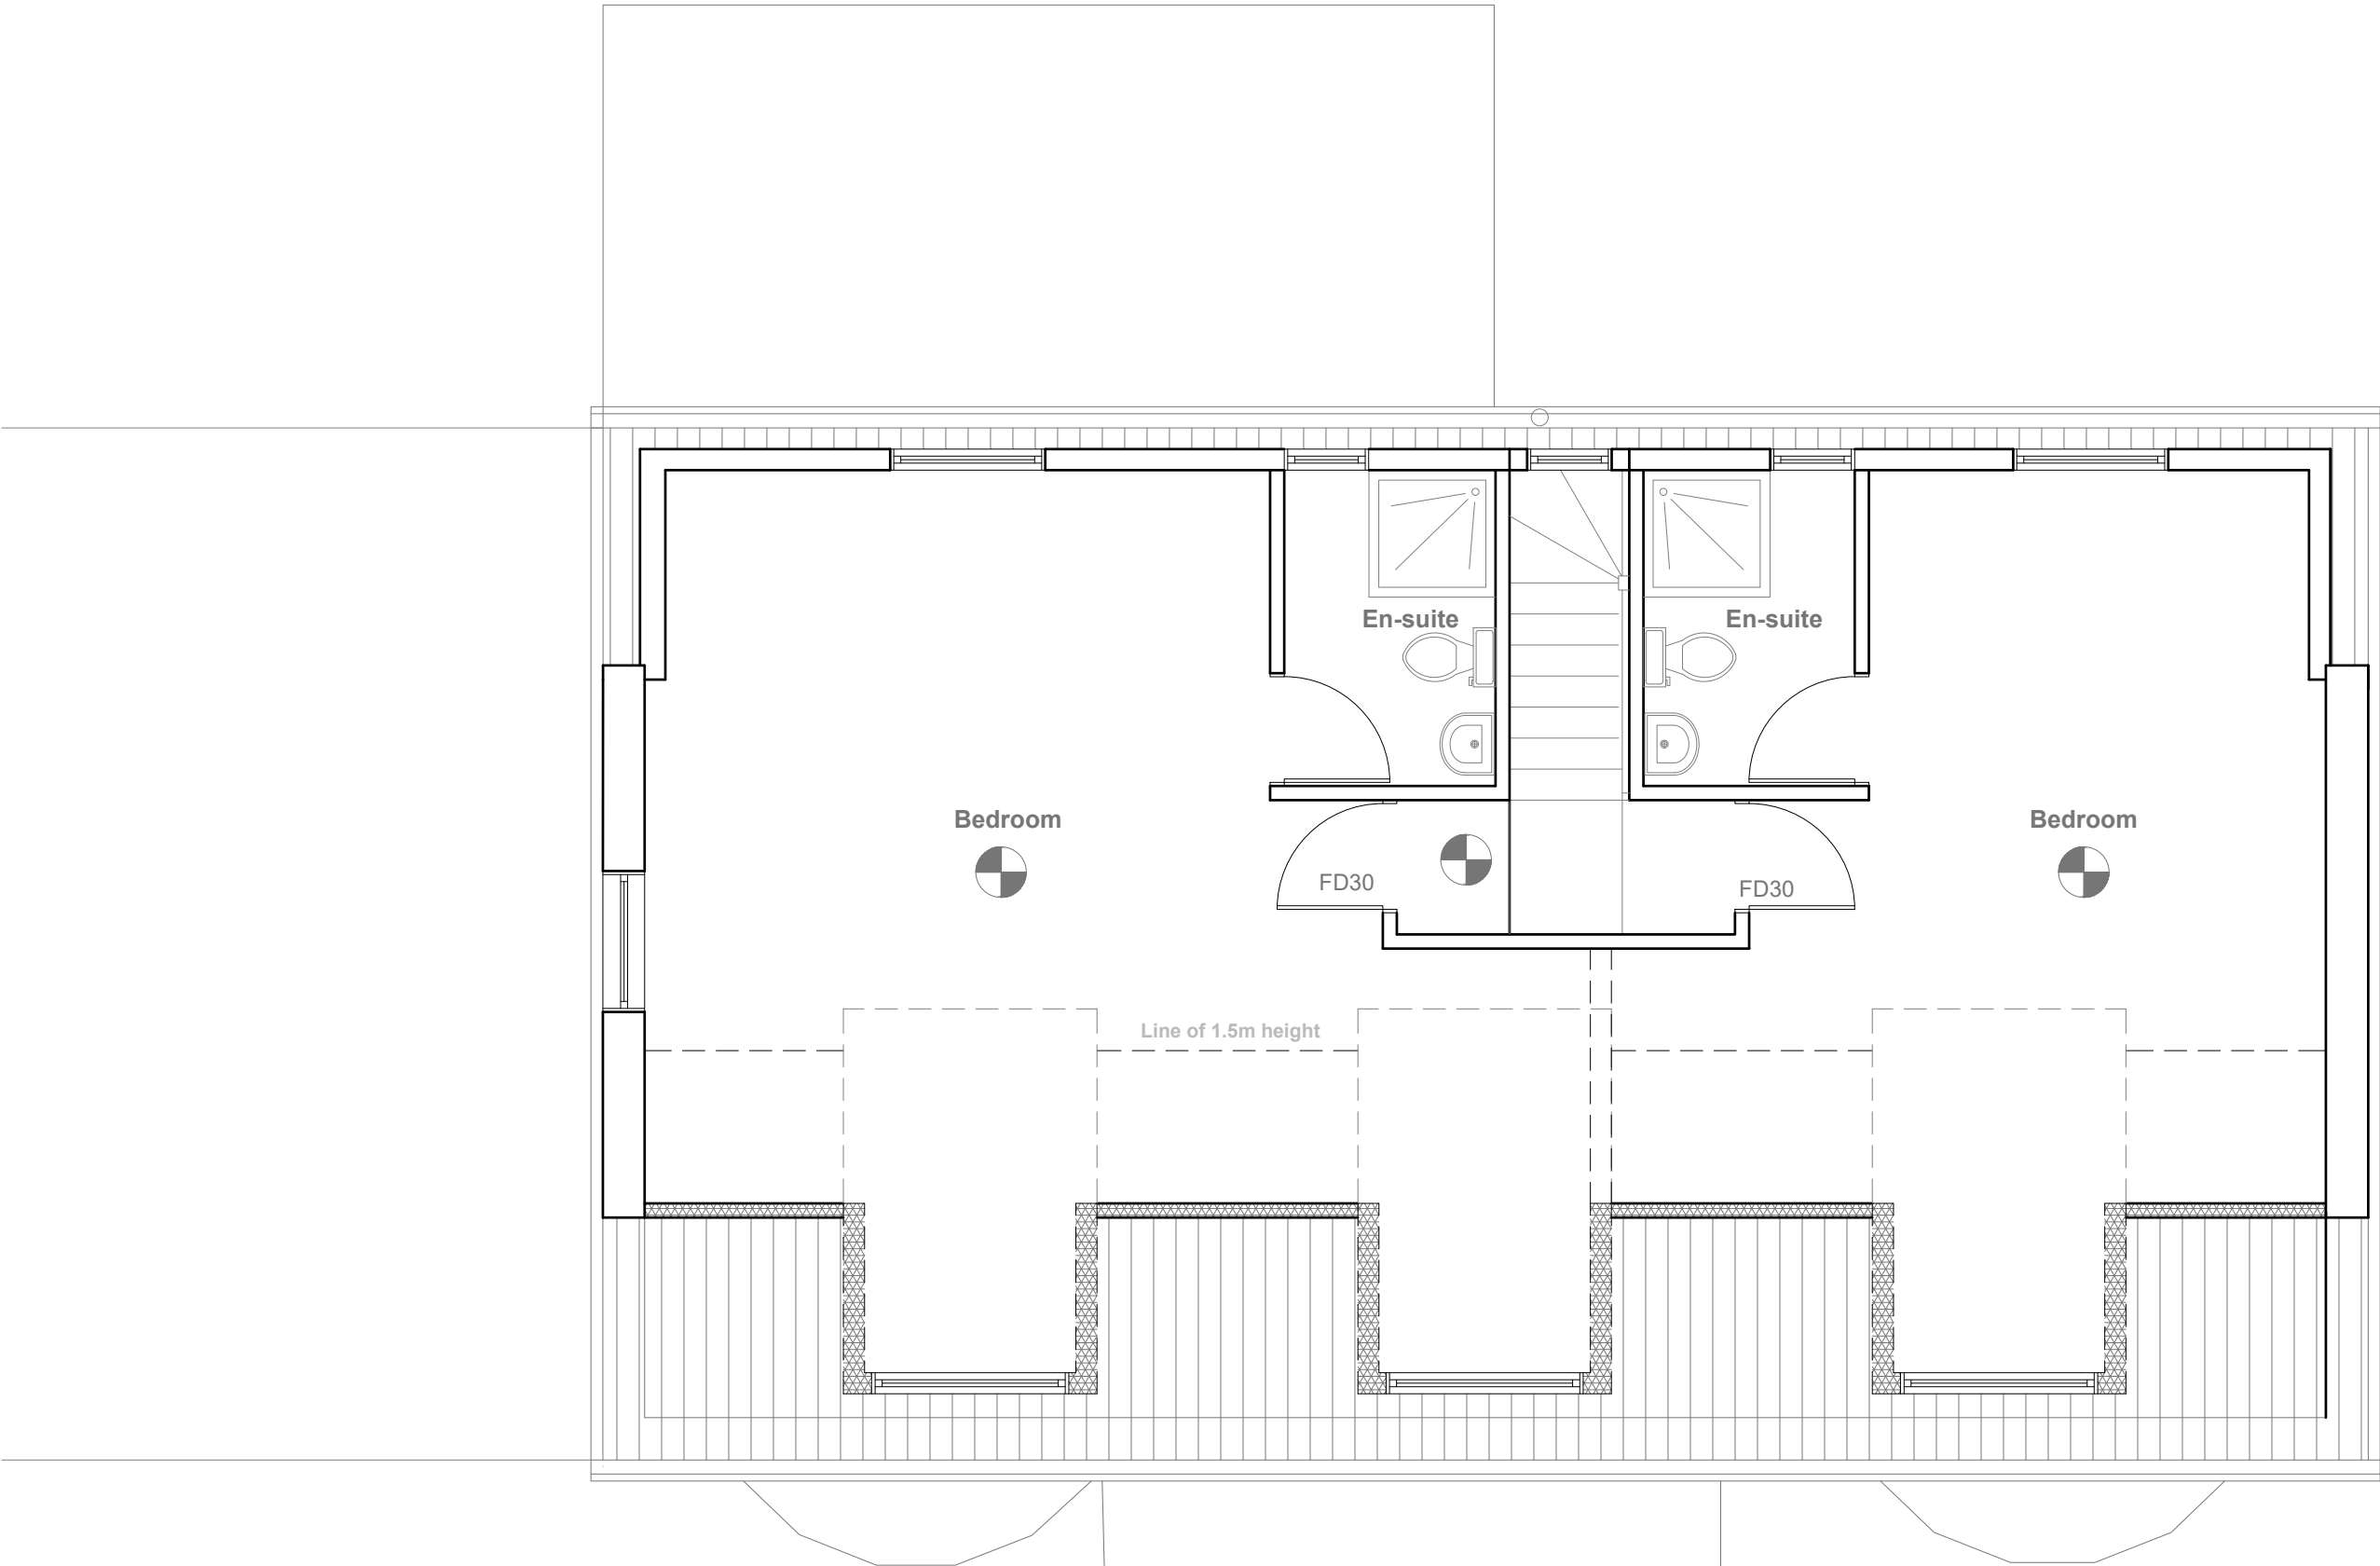

Proposed Loft Plan
Scale 1:50

FD30 SC Self closing Fire check door
30 min fire resistance,
Smoke Sealed


 Smoke alarm/detector
to comply with BS
5839-part 6 -2019

All work to comply with
current building regulations
and codes of practice.

Do not scale from drawings
all dimensions to be checked
on site before the start of
any work.

Proposed External Finish
Materials to Match Existing
External Finish Materials.

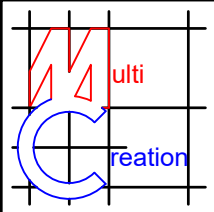

	Project:	Title:	Scale: 1:50 @ A3
	58 Lees Road Uxbridge UB8 3AU	Proposed Loft Plan	Date: 01. 2026
			Drawing No.: 3828/04/MT
			Revision
239 Western Road, Southall, Middx, UB2 5HS Tel: 020 8571 1369 info@multicreation.co.uk			


All work to comply with current building regulations and codes of practice.

Do not scale from drawings all dimensions to be checked on site before the start of any work.


Proposed External Finish Materials to Match Existing External Finish Materials.



Proposed Front Elevation
Scale 1:100

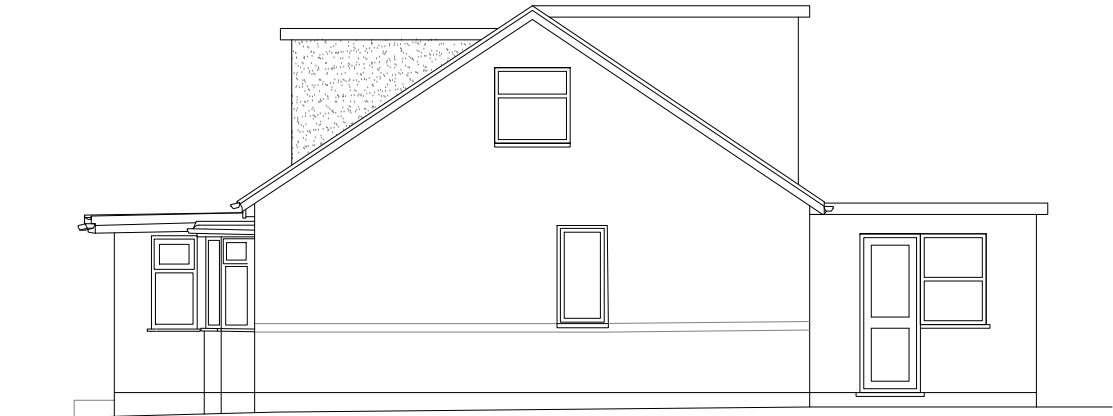


Proposed Side Elevation
Scale 1:100

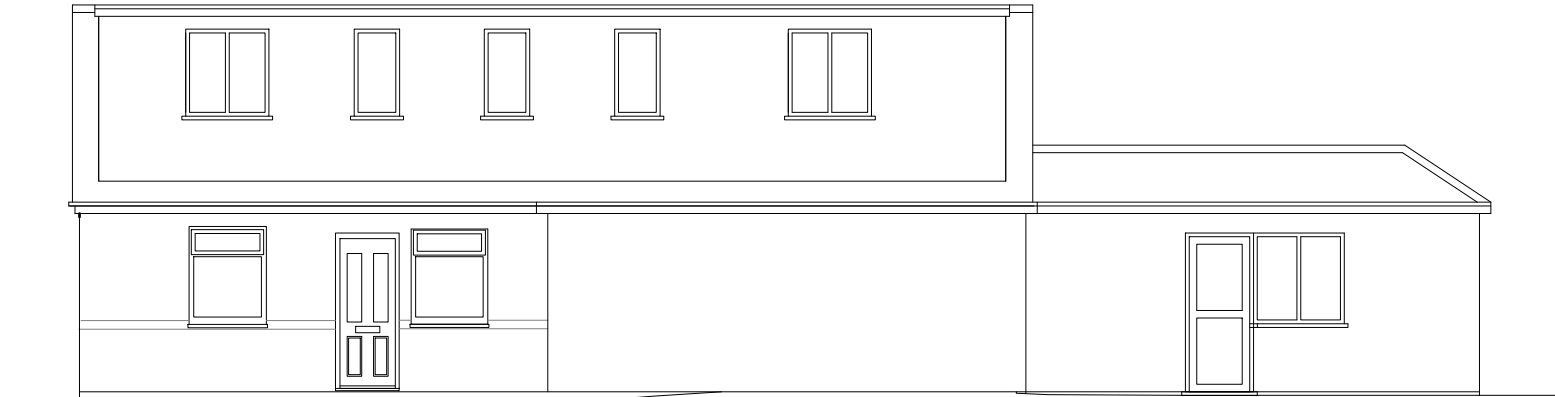

Proposed Rear Elevation
Scale 1:100



Proposed Side Elevation
Scale 1:100

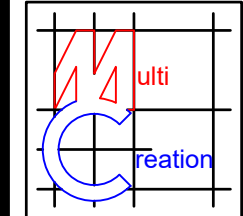

Project:
58 Lees Road
Uxbridge
UB8 3AU

Title:
Proposed Elevations

Scale: 1:100 @ A3
Date: 01. 2026
Drawing No.:
3828/05/MT

Revision				
A				