



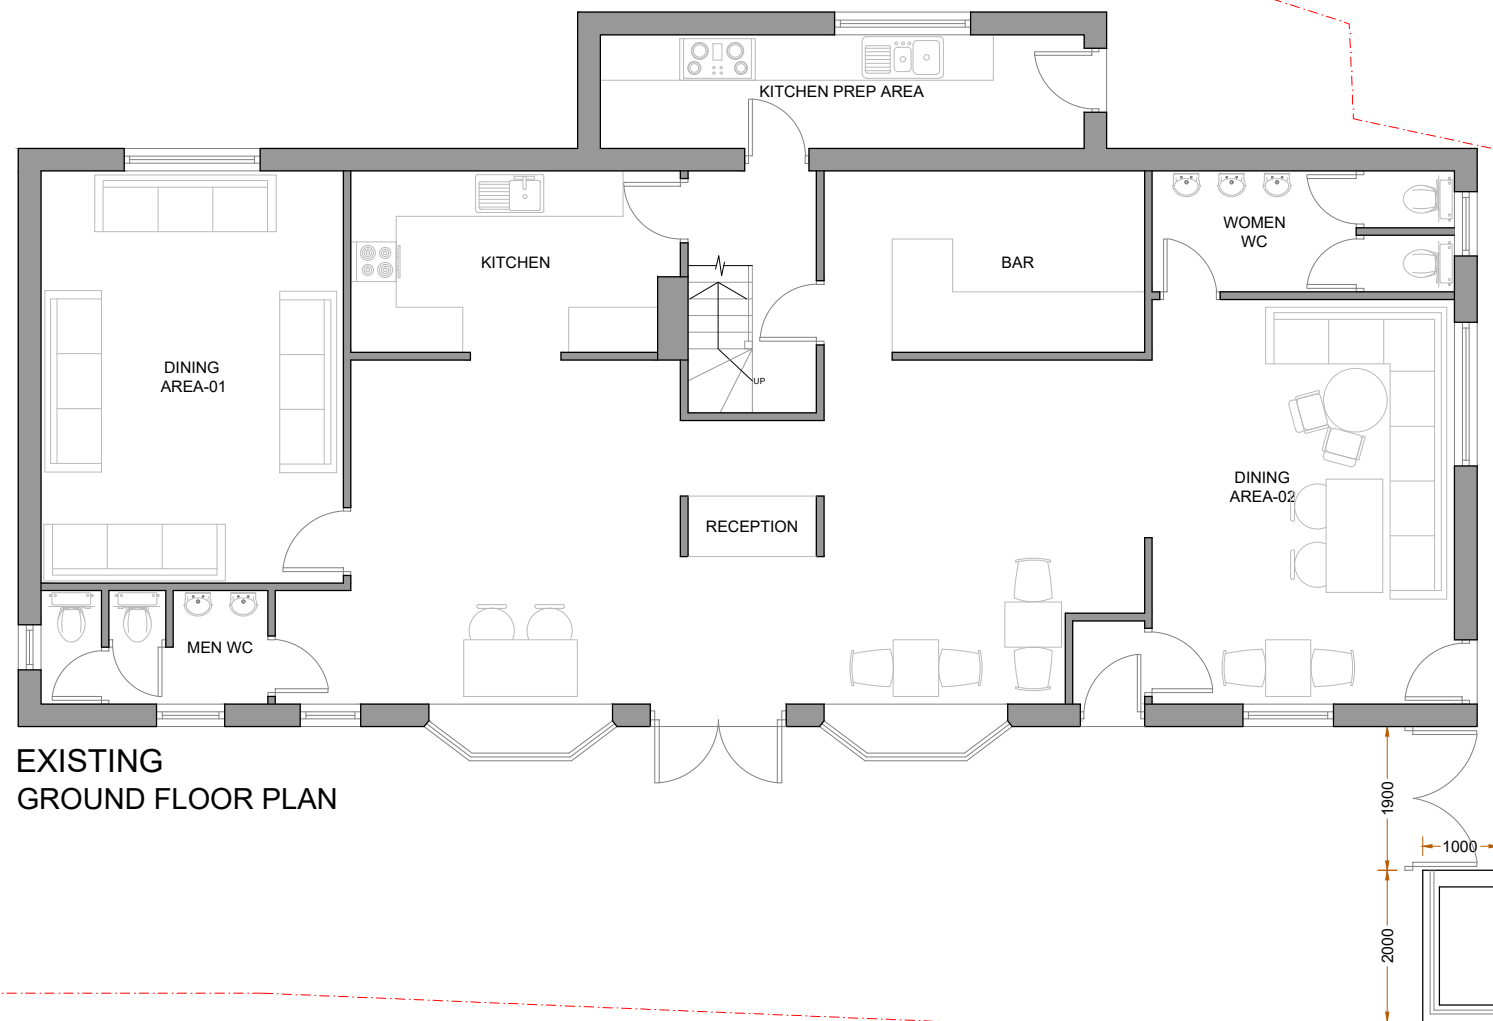

EXISTING
GROUND FLOOR PLAN

DIMENSIONS SHOULD NOT BE RELIED UPON FOR THE PURPOSES OF ORDERING MATERIALS OR PLACING SUB-CONTRACT ORDERS. OF THE PLACEMENT OF ORDERS 102 Datchet Park Road West, Byfleet KT14 6DD WITH THIRD PARTIES. THIRD PARTY SUPPLIERS TO TAKE THEIR OWN SITE MEASUREMENTS. INTERNAL LAYOUTS ARE TO BE FINALIZED WITH PROJECT MANAGER ON SITE. THE PROJECT MANAGER WILL MAKE HIS OWN INITIAL ASSESSMENT OF DRAWINGS AND WILL NEED TO CONTACT US FOR ANY AMENDMENTS OR ALTERATIONS TO DRAWINGS. IF REQUIRED AFTER HIS OWN ON-SITE INVESTIGATION PRIOR TO COMMENCEMENT OF ANY BUILDING WORKS. DESIGN TEAM ACCEPTS NO LIABILITY WHATSOEVER IF ANY ISSUES IN PROPOSED DESIGN NOT RAISED BY THE PROJECT MANAGER BEFORE COMMENCEMENT OF BUILDING WORKS. THE PROJECT MANAGER TO ORDER ALL STEEL WORKS AFTER SEEKING THE APPROVAL OF BUILDING CONTROL OFFICER.

A	DA ISSUE	11.06.26	GK
	AMENDMENT		BY

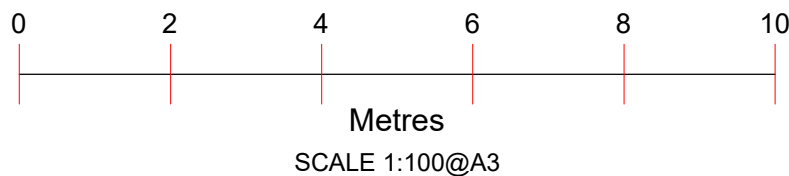

Project :
Proposed Signage

Date : 11/06/26

Sheet Title :
Existing Floor Plan


Sheet no : 01

Address :
PIPEMAKERS ARMS ST
JOHN'S ROAD
UXBRIDGE HILLINGDON
UB8 2UR

Applicant :



KM Renovations and Surveys LTD

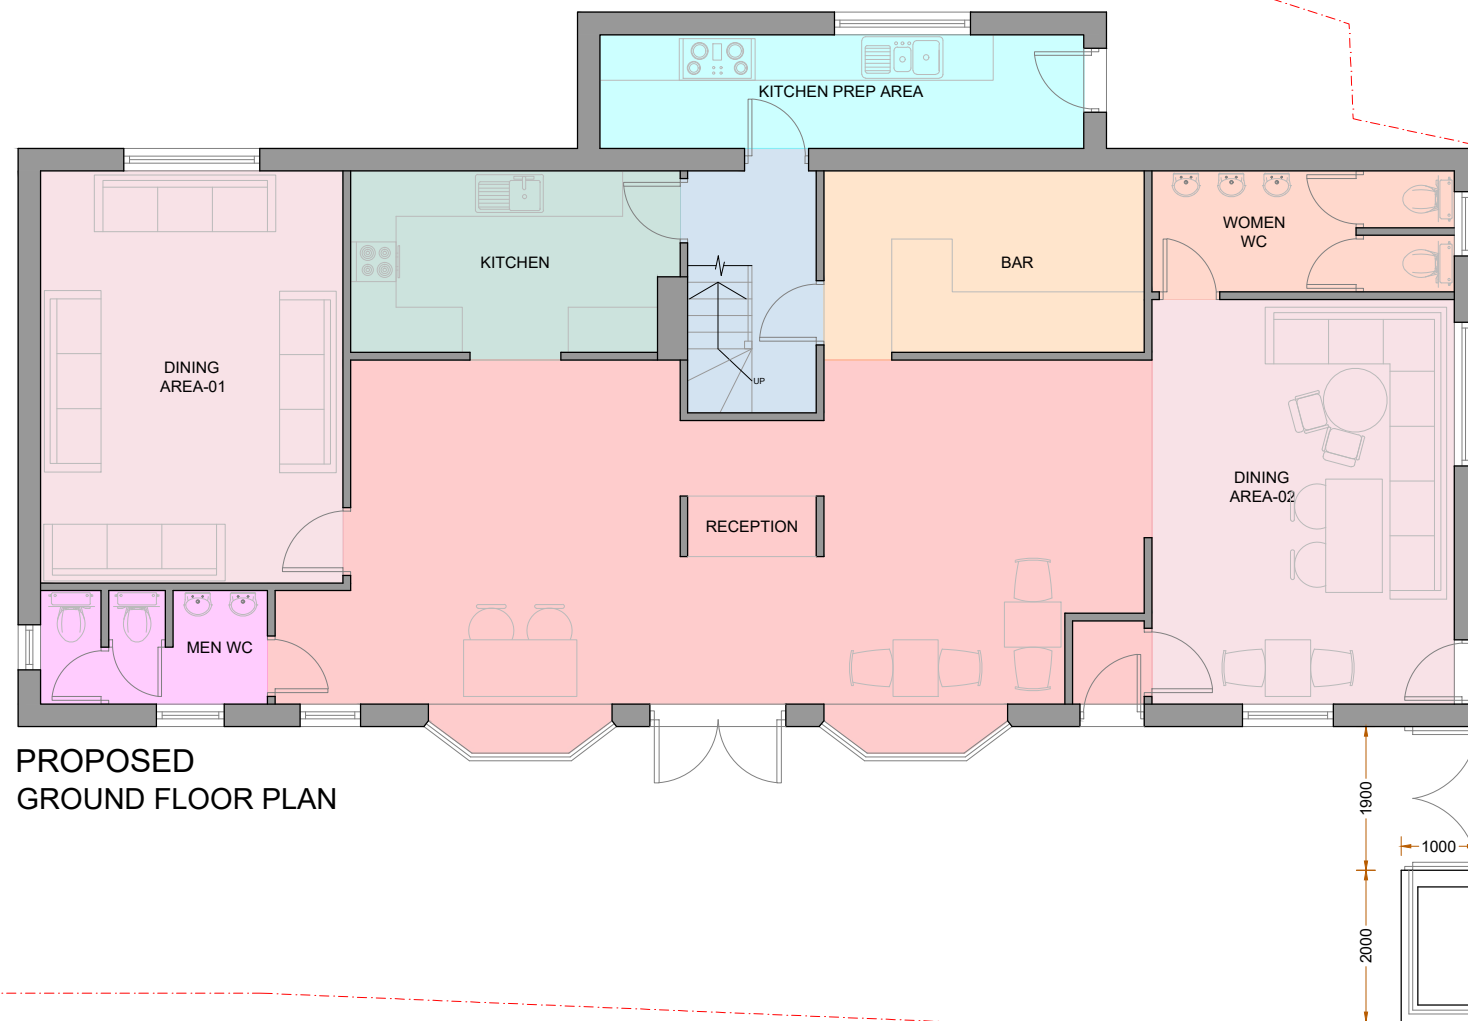[illegible]

KM Renovations and Surveys LTD




EXISTING
FRONT ELEVATION



EXISTING
SIDE ELEVATION-1

DIMENSIONS SHOULD NOT BE RELIED UPON FOR THE PURPOSES OF ORDERING MATERIALS OR PLACING SUB-CONTRACT ORDERS. ON THE PLACEMENT OF ORDERS 102 Datchet Park Road West, Byfleet KT14 6DD WITH THIRD PARTIES. THIRD PARTY SUPPLIERS TO TAKE THEIR OWN SITE MEASUREMENTS. INTERNAL LAYOUTS ARE TO BE FINALIZED WITH PROJECT MANAGER ON SITE. THE PROJECT MANAGER WILL MAKE HIS OWN INITIAL ASSESSMENT OF DRAWINGS AND WILL NEED TO CONTACT US FOR ANY AMENDMENTS OR ALTERATIONS TO DRAWINGS IF REQUIRED AFTER HIS OWN ON-SITE INVESTIGATION PRIOR TO COMMENCEMENT OF ANY BUILDING WORKS. DESIGN TEAM ACCEPTS NO LIABILITY WHATSOEVER IF ANY ISSUES IN PROPOSED DESIGN NOT RAISED BY THE PROJECT MANAGER BEFORE COMMENCEMENT OF BUILDING WORKS. THE PROJECT MANAGER TO ORDER ALL STEEL WORKS AFTER SEEKING THE APPROVAL OF BUILDING CONTROL OFFICER.

A	DA ISSUE	11.06.26	GK
	AMENDMENT		BY

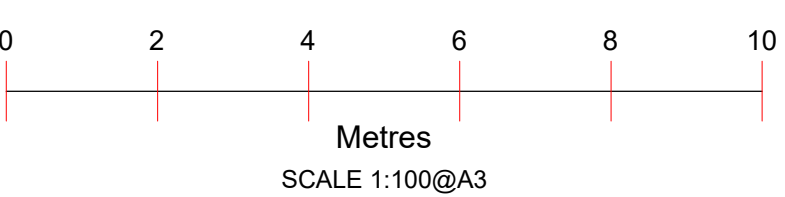

Project :
Proposed Signage

Date : 11/06/26

Sheet Title :
Existing Elevations


Sheet no : 03

Address :
PIPEMAKERS ARMS ST
JOHN'S ROAD
UXBRIDGE HILLINGDON
UB8 2UR


Applicant :



KM Renovations and Surveys LTD

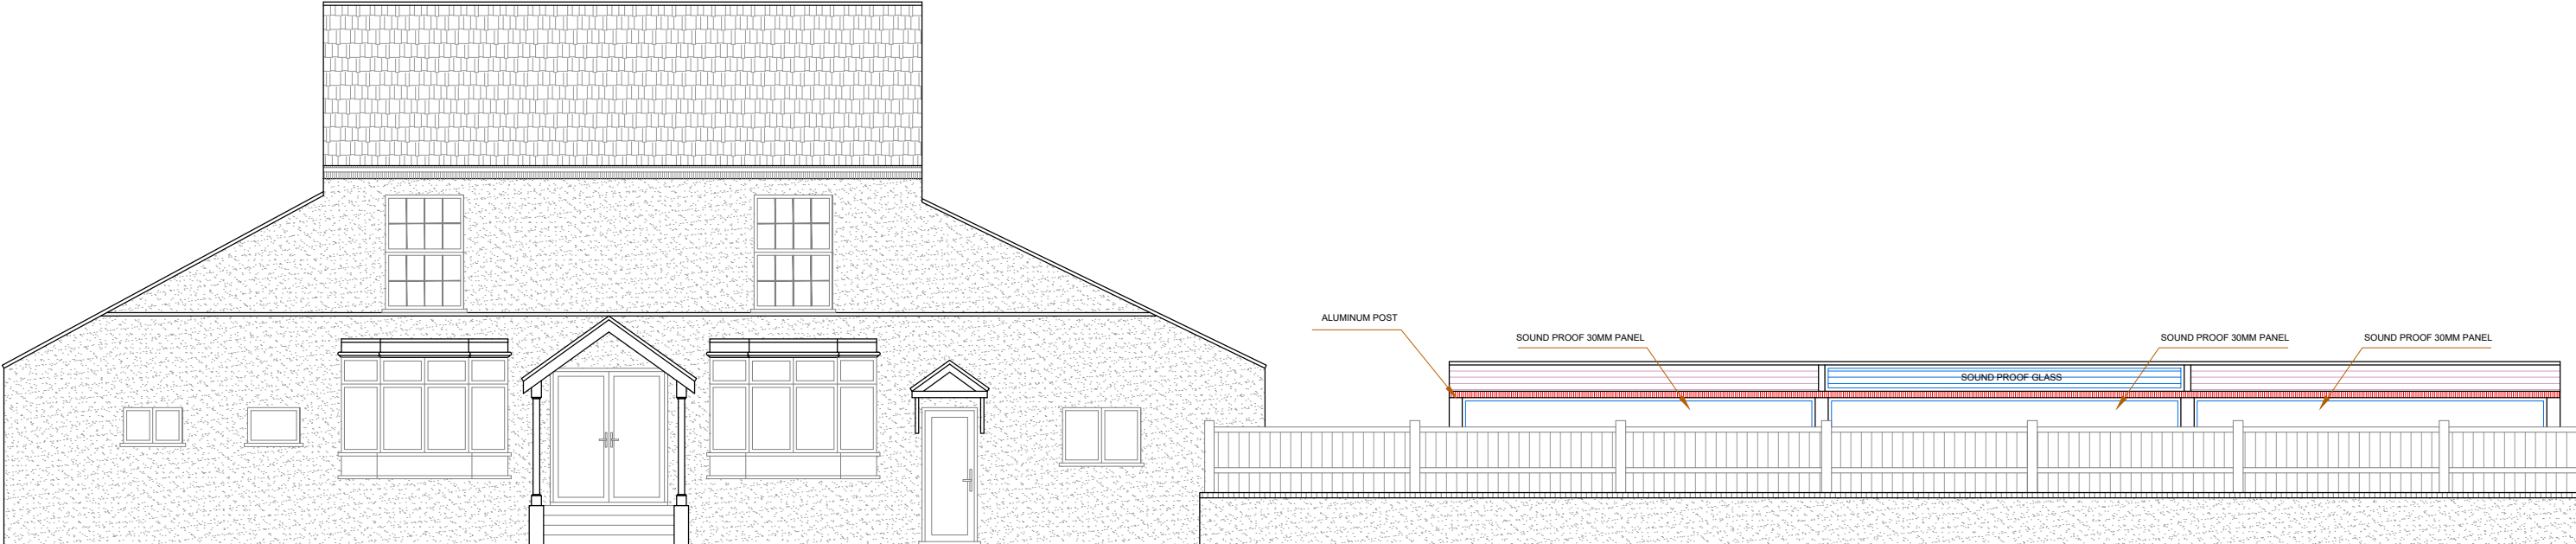


PROPOSED
FRONT ELEVATION

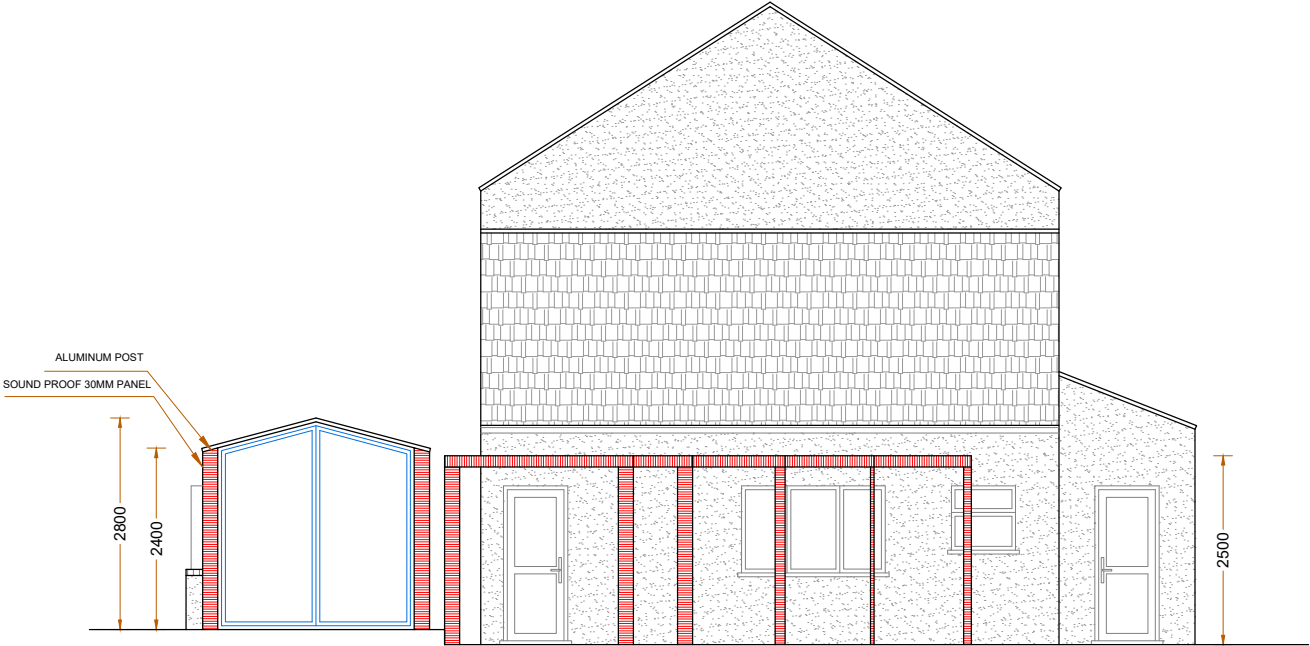

PROPOSED
SIDE ELEVATION-1

DIMENSIONS SHOULD NOT BE RELIED UPON FOR THE PURPOSES OF ORDERING MATERIALS OR PLACING SUB-CONTRACT ORDERS. OF THE PLACEMENT OF ORDERS 102 Darnall Park Road West, Byfleet KT14 6DD WITH THIRD PARTIES. THIRD PARTY SUPPLIERS TO TAKE THEIR OWN SITE MEASUREMENTS. INTERNAL LAYOUTS ARE TO BE FINALIZED WITH PROJECT MANAGER ON SITE. THE PROJECT MANAGER WILL MAKE HIS OWN INITIAL ASSESSMENT OF DRAWINGS AND WILL NEED TO CONTACT US FOR ANY AMENDMENTS OR ALTERATIONS TO DRAWINGS. IF REQUIRED AFTER HIS OWN ON-SITE INVESTIGATION PRIOR TO COMMENCEMENT OF ANY BUILDING WORKS. DESIGN TEAM ACCEPTS NO LIABILITY WHATSOEVER IF ANY ISSUES IN PROPOSED DESIGN NOT RAISED BY THE PROJECT MANAGER BEFORE COMMENCEMENT OF BUILDING WORKS. THE PROJECT MANAGER TO ORDER ALL STEEL WORKS AFTER SEEKING THE APPROVAL OF BUILDING CONTROL OFFICER.			
A	DA ISSUE	11.06.26	GK
	AMENDMENT		BY

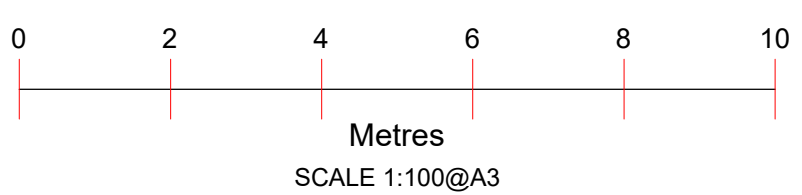



Project : Proposed Signage	
Date :	11/06/26


Sheet Title : Proposed Elevations	
Sheet no :	04



Address : PIPEMAKERS ARMS ST JOHN'S ROAD UXBRIDGE HILLINGDON UB8 2UR	
Applicant :	



KM Renovations and Surveys LTD

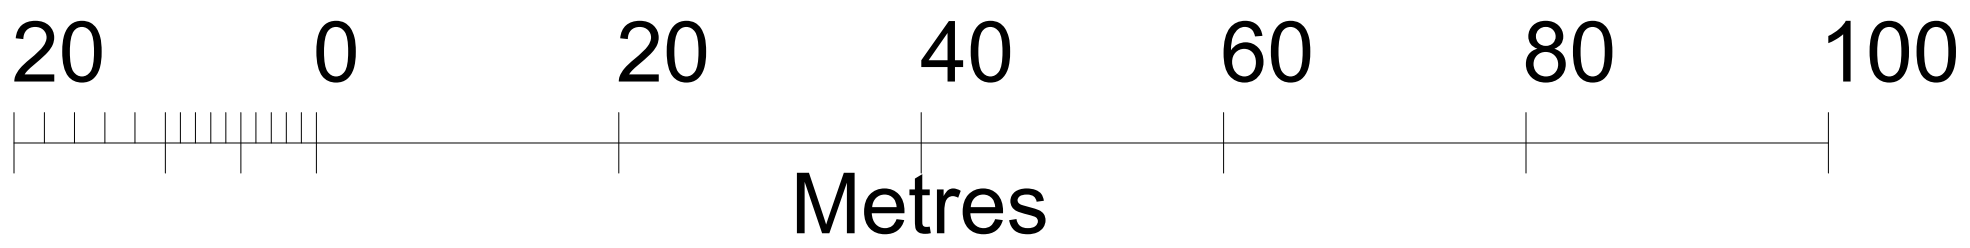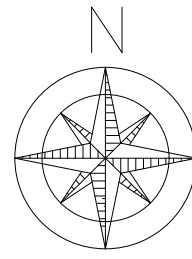

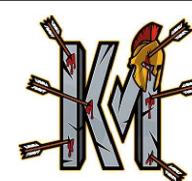DIMENSIONS SHOULD NOT BE RELIED UPON FOR THE PURPOSES OF ORDERING MATERIALS OR PLACING SUB-CONTRACT ORDERS. OR THE PLACEMENT OF ORDERS 102 Dartnell Park Road West Byfleet KT14 6DD WITH THIRD PARTIES. THIRD PARTY SUPPLIERS TO TAKE THEIR OWN SITE MEASUREMENTS. INTERNAL LAYOUTS ARE TO BE FINALIZED WITH PROJECT MANAGER ON SITE. THE PROJECT MANAGER WILL MAKE HIS OWN INITIAL ASSESSMENT OF DRAWINGS AND WILL NEED TO CONTACT US FOR ANY AMENDMENTS OR ALTERATIONS TO DRAWINGS. IF REQUIRED AFTER HIS OWN ONSITE INVESTIGATION PRIOR TO COMMENCEMENT OF ANY BUILDING WORKS. DESIGN TEAM ACCEPTS NO LIABILITY WHATSOEVER IF ANY ISSUES IN PROPOSED DESIGN NOT RAISED BY THE PROJECT MANAGER BEFORE COMMENCEMENT OF BUILDING WORKS. THE PROJECT MANAGER TO ORDER ALL STEEL WORKS AFTER SEEKING THE APPROVAL OF BUILDING CONTROL OFFICER. A27.04.26DA ISSUEGK AMENDMENTBY SCALE 1:500@A3	Project : Proposed Pergola	Sheet Title : Proposed Site Block Plan	Address : PIPEMAKERS ARMS ST JOHN'S ROAD UXBRIDGE HILLINGDON UB8 2UR	 KM Renovations and Surveys LTD
	Date : 27/04/26	Sheet no : 05	Applicant :	

 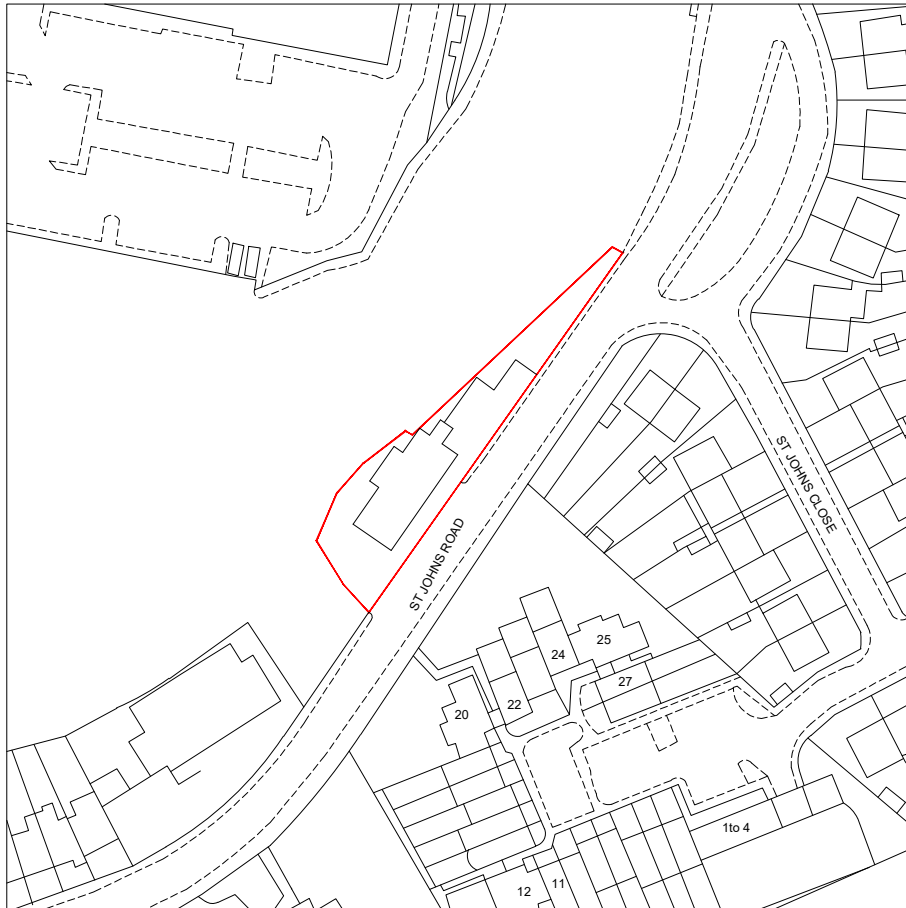

ADDRESS:

PIPEMAKERS ARMS ST
JOHN'S ROAD
UXBRIDGE HILLINGDON
UB8 2UR

SCALE:

1:1250@A4



NORTH