
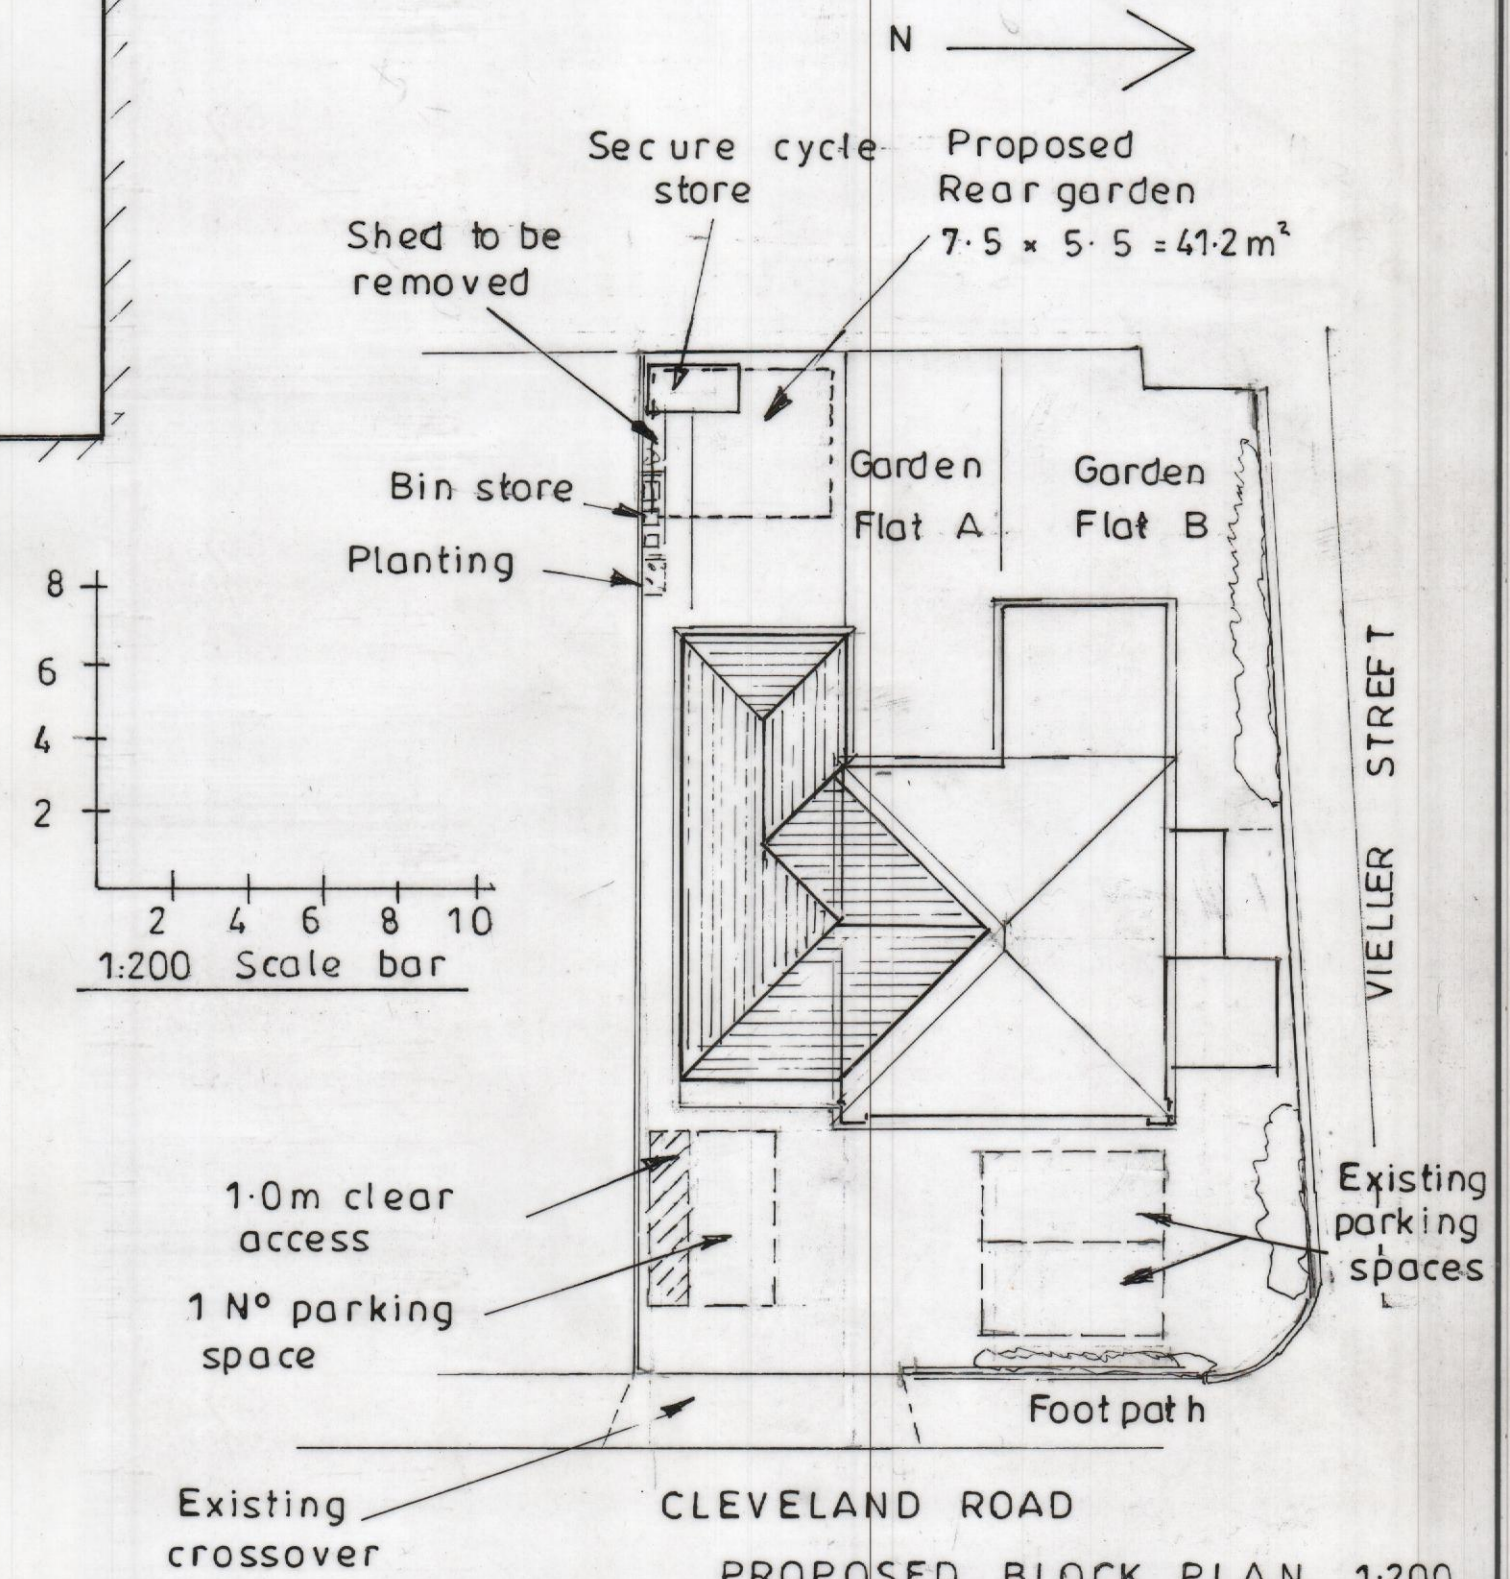


© This drawing is the property of Oxbridge Design and Detailing Services Ltd. Copyright is reserved by them and is issued on the condition that it is not copied or disclosed by or to any unauthorised persons without the prior consent in writing. All dimensions to be checked on site any discrepancies must be reported to Oxbridge Design and Detailing Ltd. prior to undertaking of any relevant works. Written dimensions to be followed in preference to scaled dimensions and all figured dimensions are millimetres unless otherwise stated.

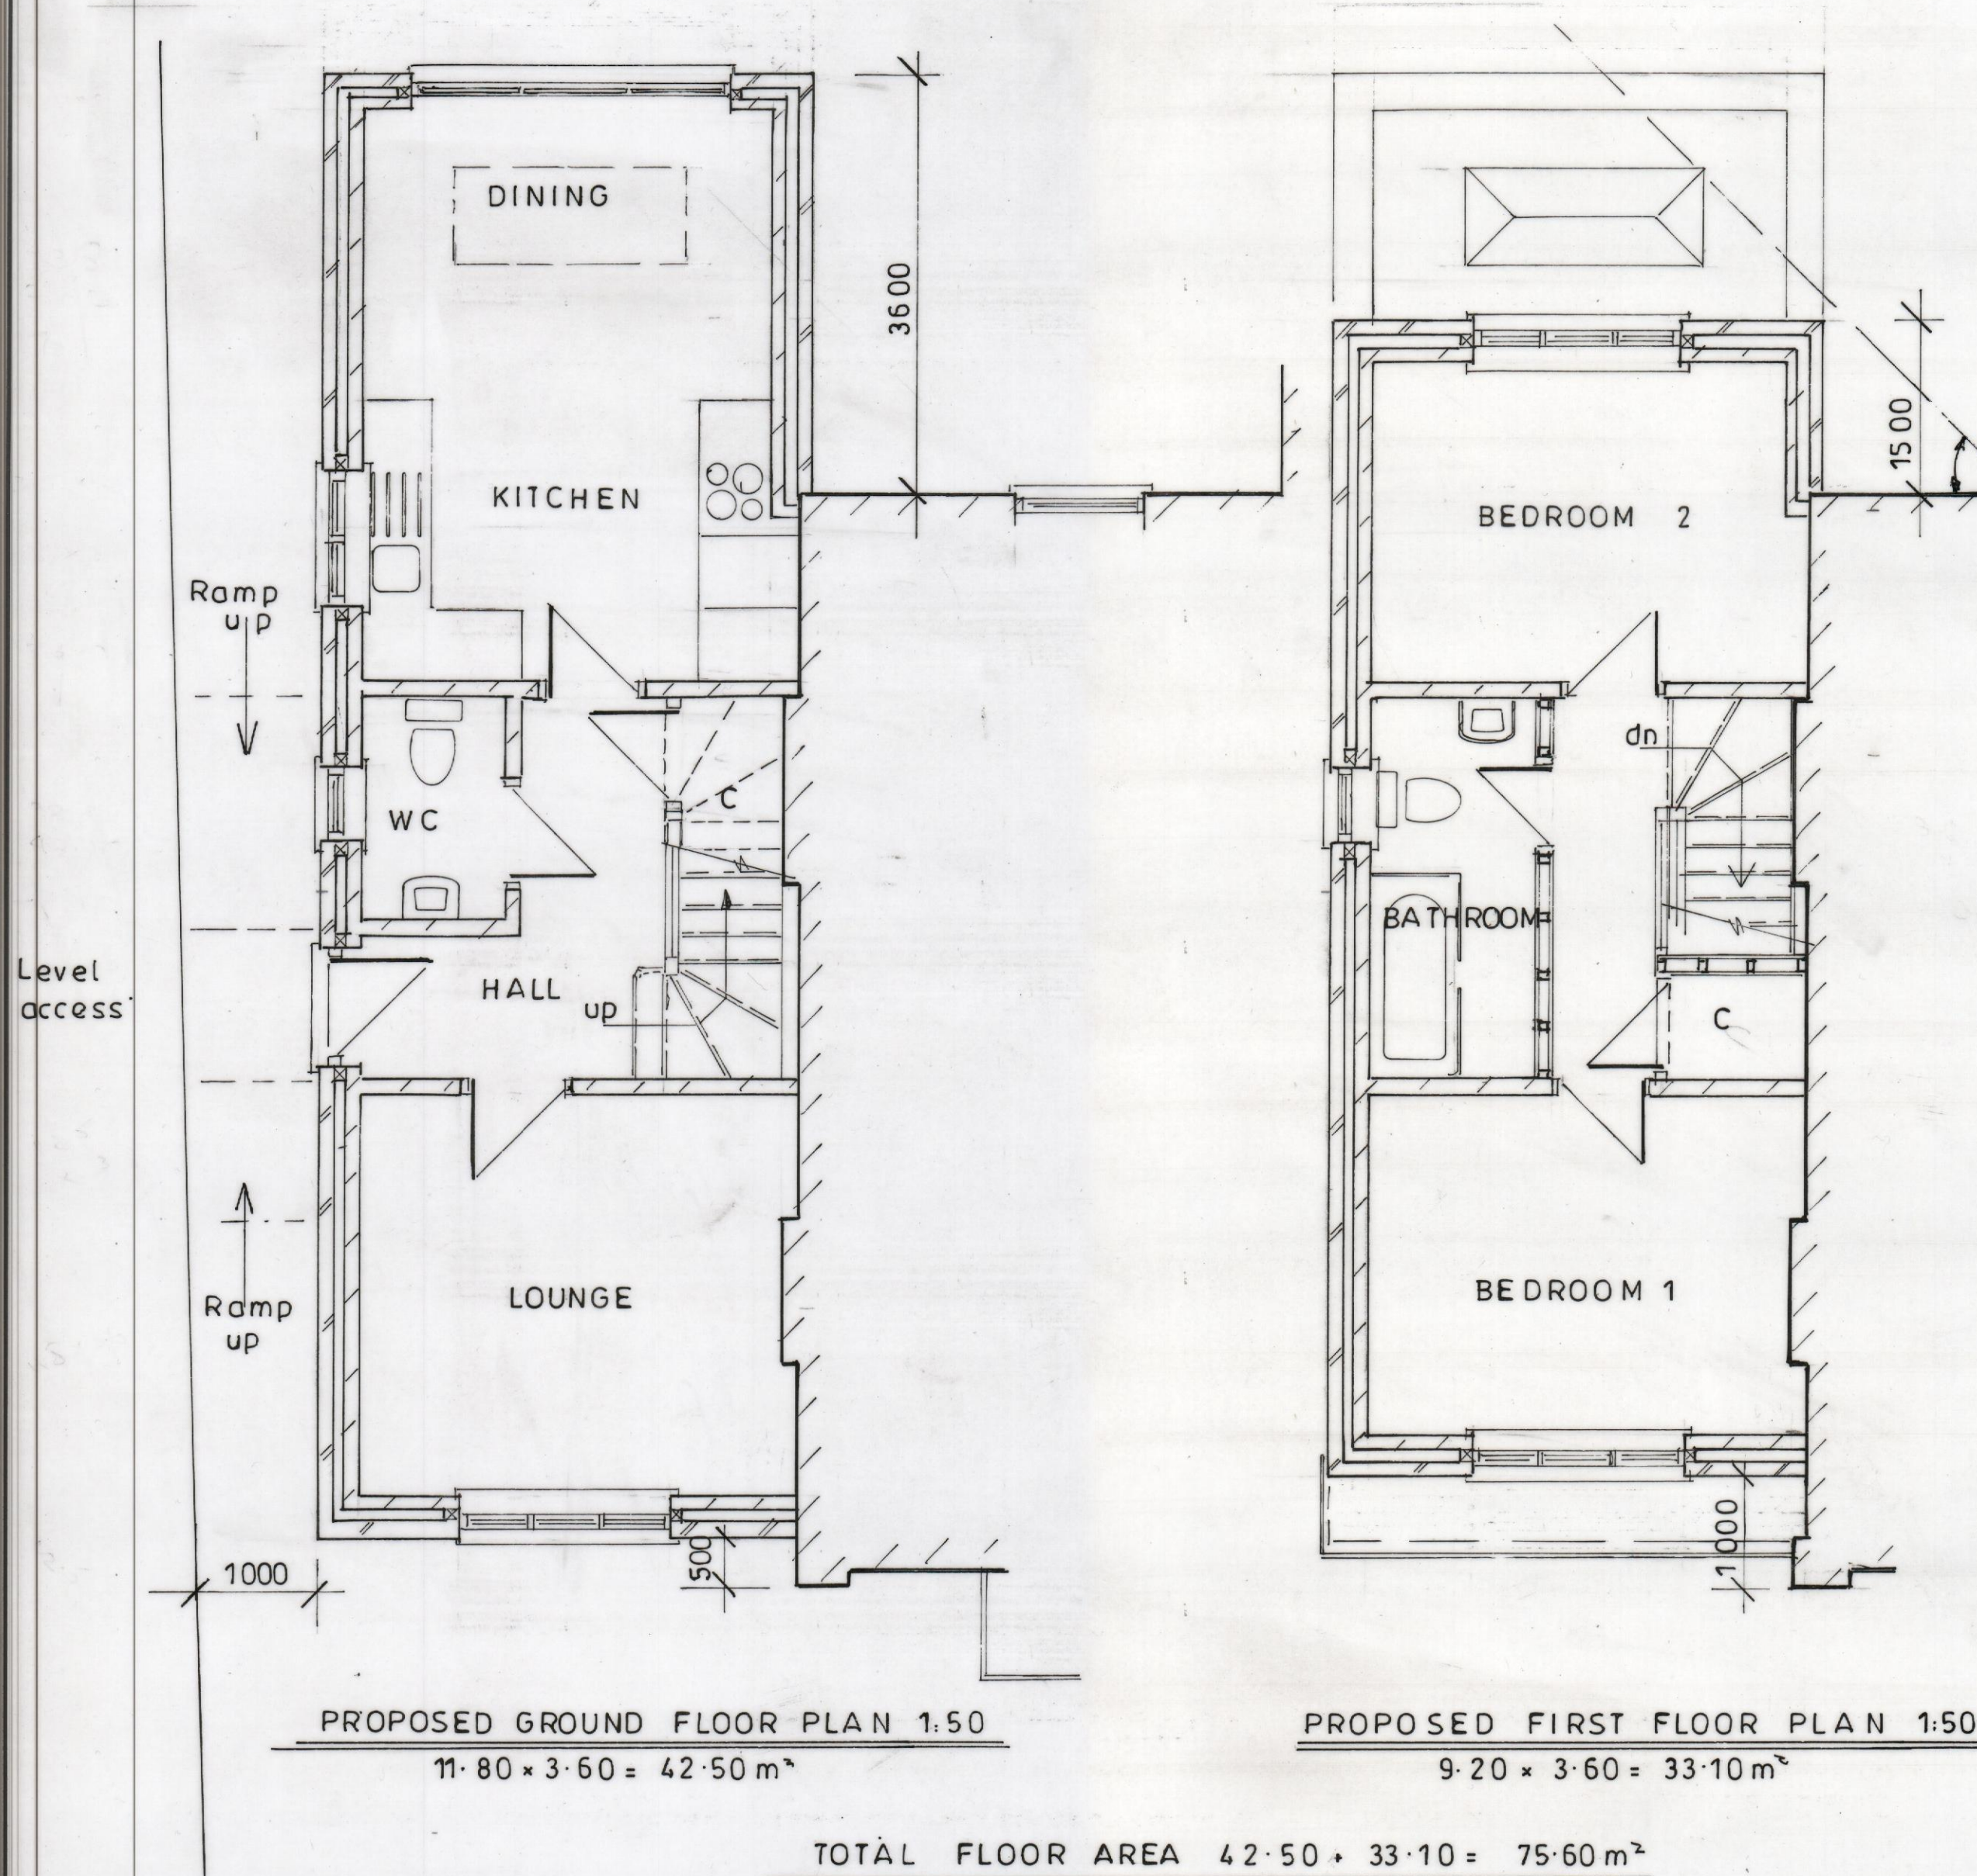

REV	DATE	DRAWN BY	DESCRIPTION	
Oxbridge Design & DETAILING SERVICES The Studio, at 114 High Street, Chalgrove, OX44 7ST T. 01895 255791 E. info@oxbridgedesign.co.uk W. www.oxbridgedesign.co.uk				
<u>CLIENT</u>				
MR P CARACO				
<u>PROJECT</u>				
8 CLEVELAND ROAD UXBRIDGE UB8 2DW				
<u>TITLE</u>				
PROPOSED FLOOR PLANS AND BLOCK PLAN				
<u>DATE</u>	<u>SCALE</u>	<u>DRN</u>	<u>DRG NO</u>	<u>REV</u>
OCT 22	1:50 1:200	DW	22/106 /02	A2