


GARDEN

GARDEN

GARAGE


EXISTING
GROUND FLOOR
'FLAT'

EXISTING GROUND FLOOR
PLAN 1:50

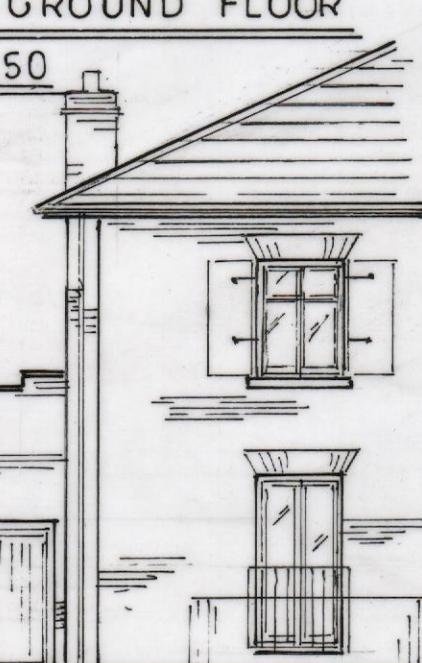

EXISTING FRONT ELEVATION

1:100


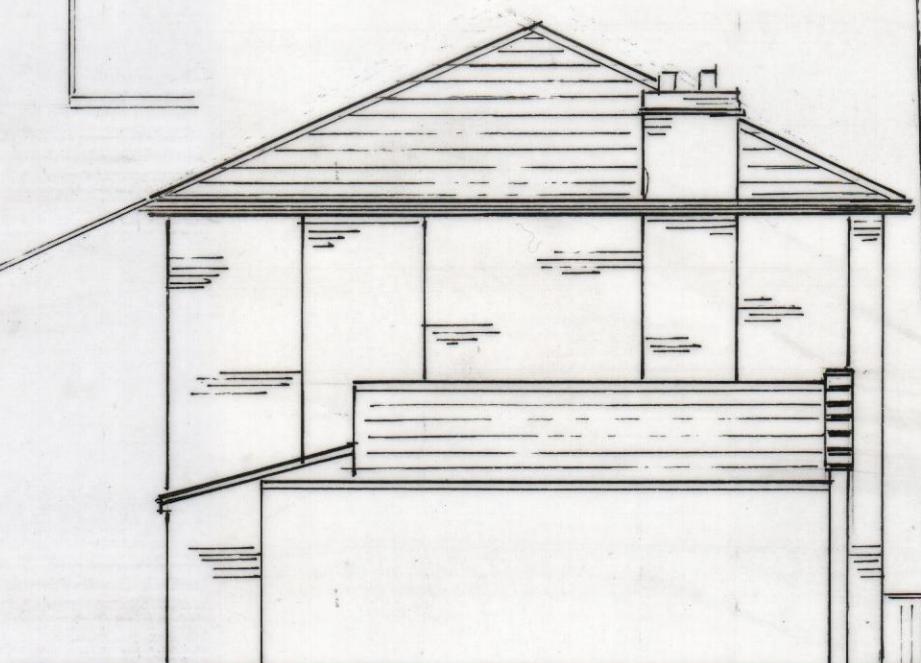


EXISTING SIDE ELEVATION


1:100

EXISTING REAR ELEVATION

1:100

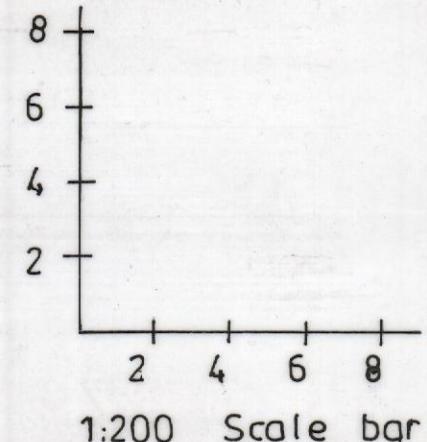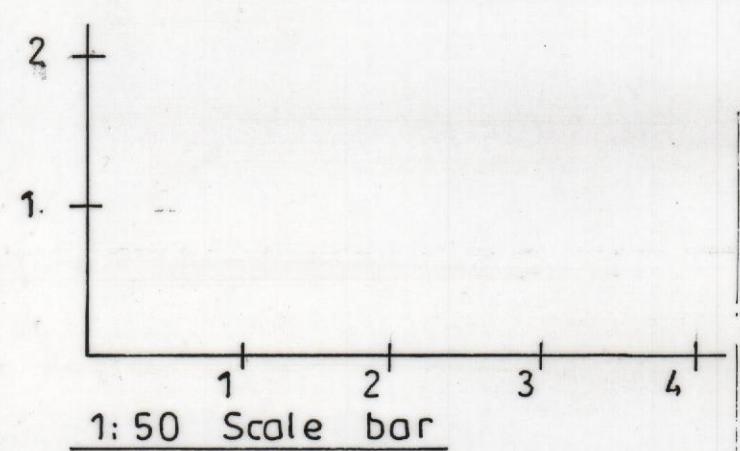

N

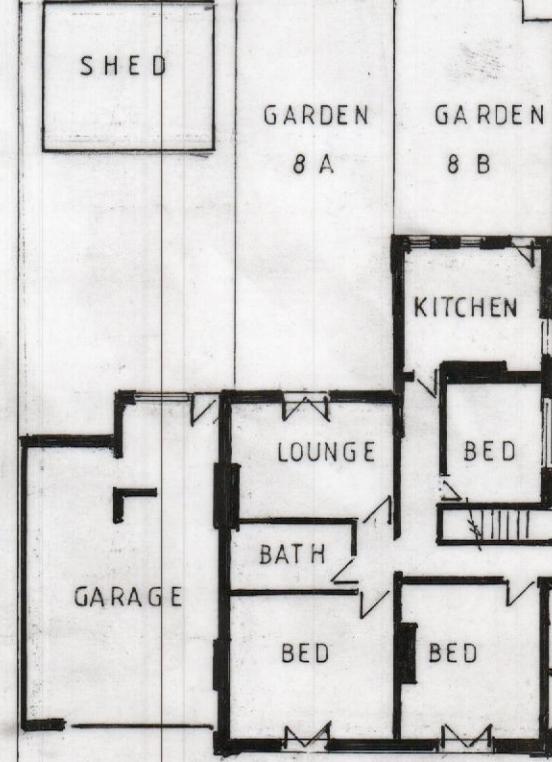

EXISTING
FIRST FLOOR
'FLAT'


Existing
parking
spaces

CLEVELAND ROAD EXISTING BLOCK PLAN 1:200

| REV | DATE | DRAWN BY | DESCRIPTION |
|--|---------------|----------|---------------|
| Oxbridge Design & DETAILING SERVICES The Studio, at 114 High Street, Chalgrove, OX44 7ST T. 01895 255791 E. info@oxbridgedesign.co.uk W. www.oxbridgedesign.co.uk | | | |
| CLIENT: MR P CARACO PROJECT: 8 CLEVELAND ROAD UXBRIDGE UB8 2DW TITLE: PROPOSED TWO STOREY SIDE EXTENSION TO CREATE DWELLING EXISTING PLANS AND ELEVATIONS | | | |
| DATE | SCALE | DRN | DRG NO |
| NOV 22 | 1:50 1:100 DW | | 22 / 106 / 01 |
| REV | SIZE | | |
| | A2 | | |

EXISTING ROOF PLAN

1:50

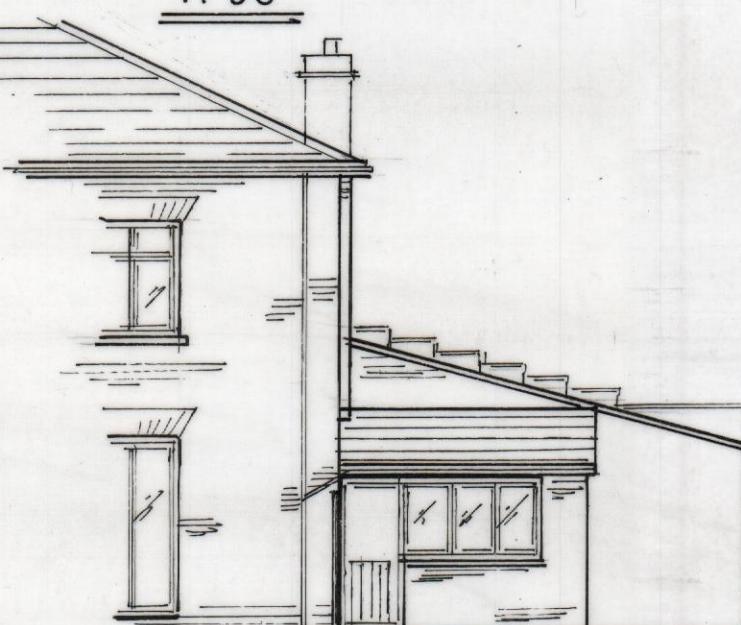

SCALE 1:100