



LOCATION PLAN

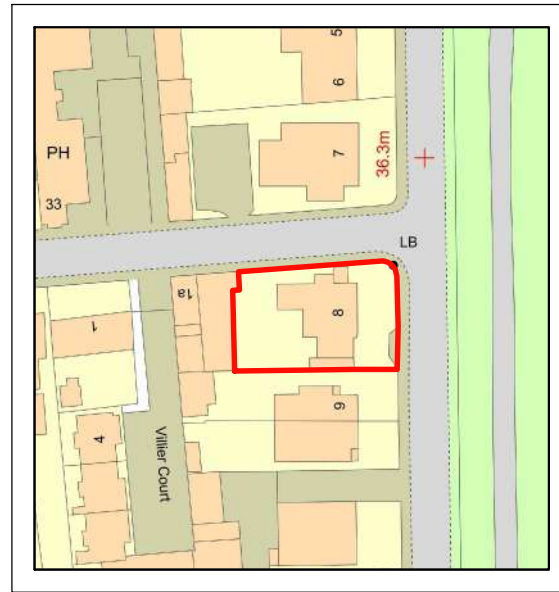

1:1250

 

Written dimensions to be taken in preference to scaled dimensions. The Contractor is responsible for checking all dimensions before work starts.

All work is to be carried out to the requirements, and to the satisfaction of the Local Authority. These drawings are for planning purposes only.

Any discrepancies to be brought to the attention of 4D Planning Consultants immediately.

Rev	Date	Description	by	chk

4D PLANNING™

Architecture | Town Planning

T: 0203 1500 183 www.GetMePlanning.com

www.GetMePlanning.com®

Client
4D PLANNING

Project
**8, 8a, 8b Cleveland Road,
Uxbridge, UB8 2DW**

Title
Location Plan



Date: Feb. 2026

Scale: 1:1250 @ A3


Rev:

Drawing No. CR01

BLOCK PLAN

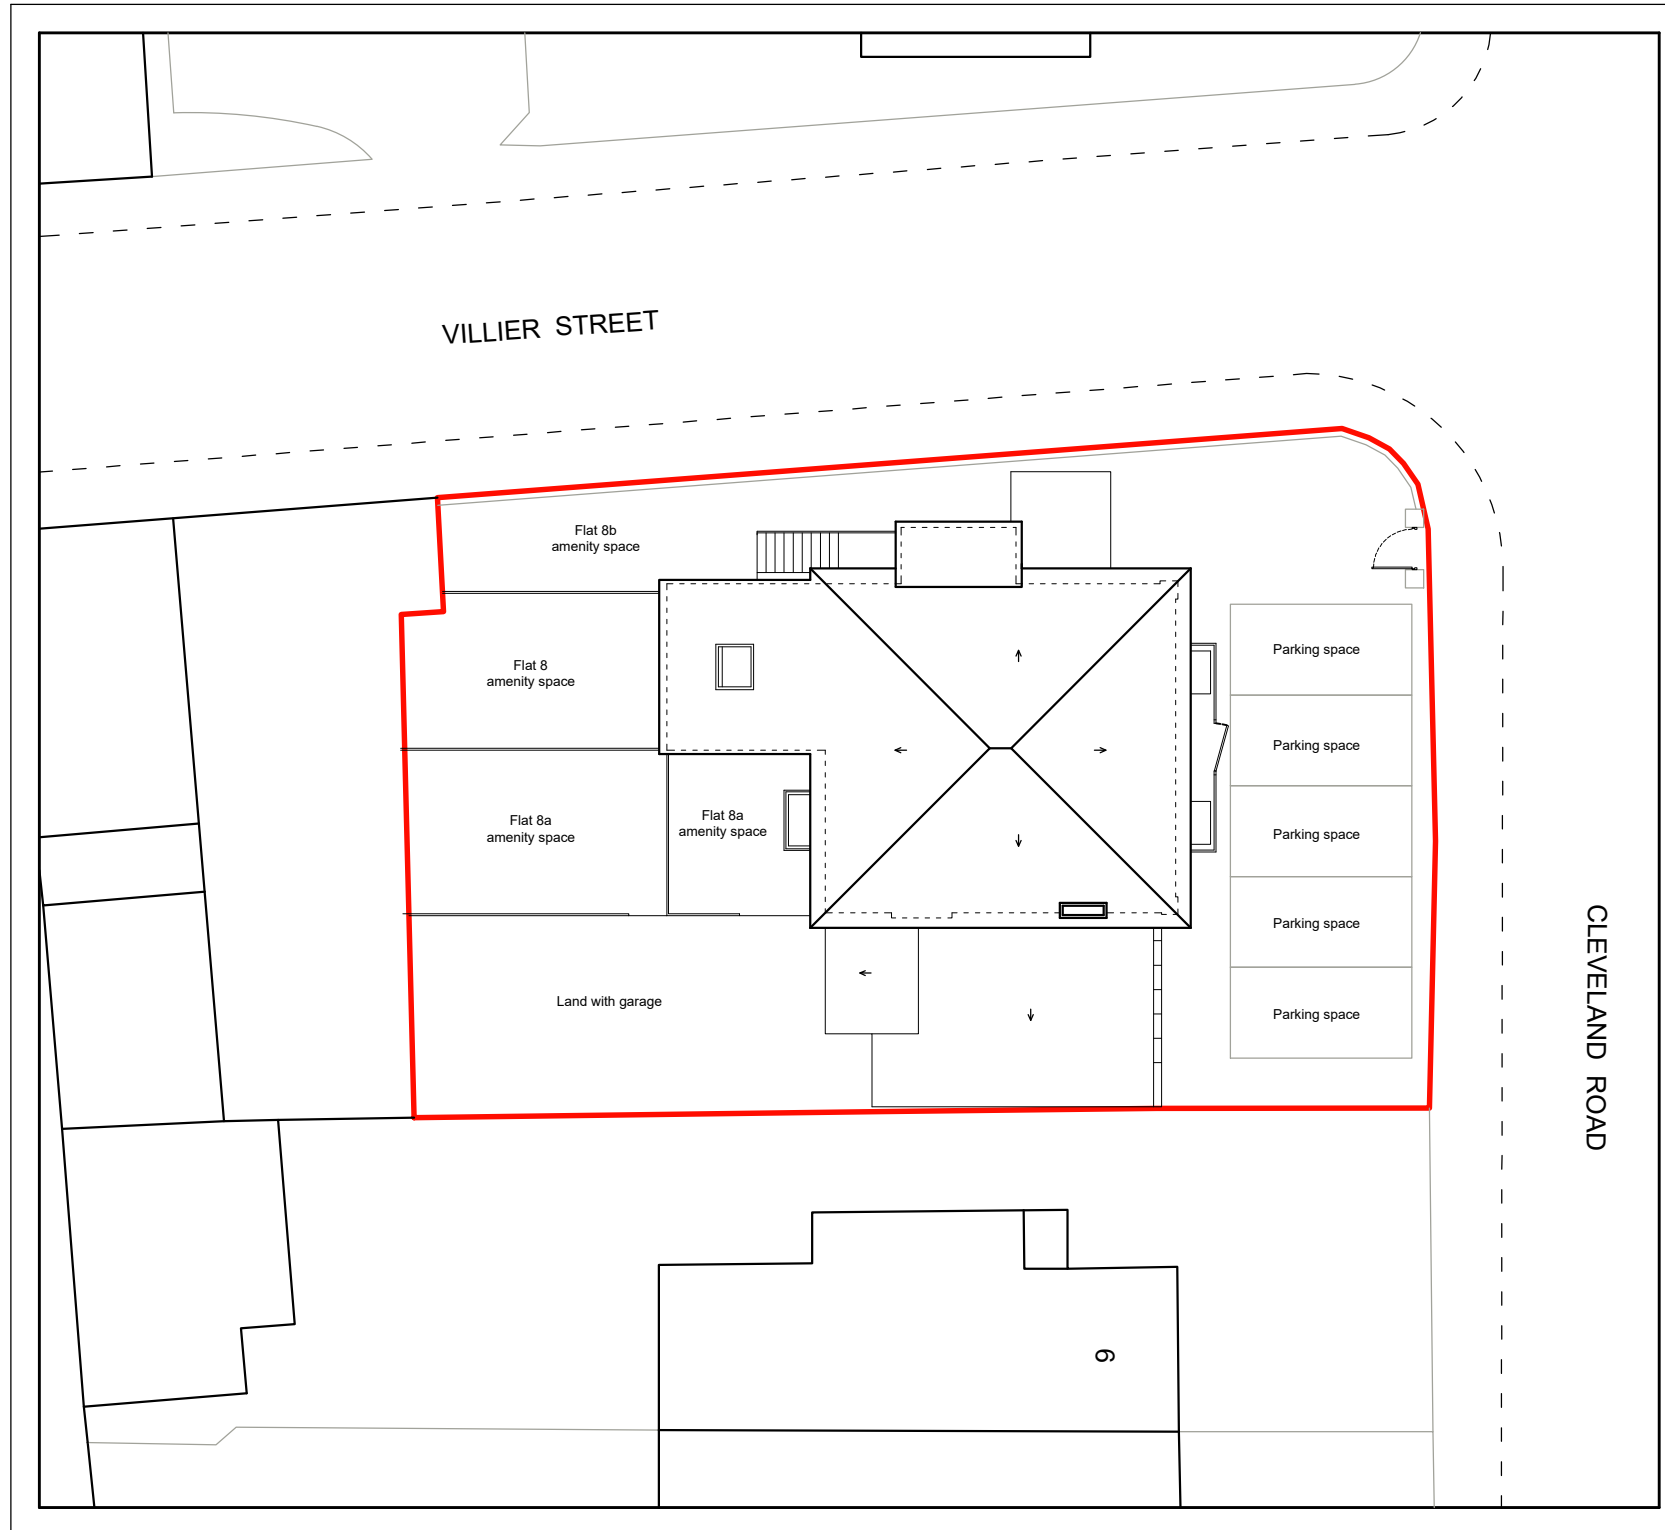 

1:200

 

Written dimensions to be taken in preference to scaled dimensions. The Contractor is responsible for checking all dimensions before work starts.

All work is to be carried out to the requirements, and to the satisfaction of the Local Authority. These drawings are for planning purposes only.

Any discrepancies to be brought to the attention of 4D Planning Consultants immediately.

Rev	Date	Description	by	chk

4D PLANNING™

Architecture | Town Planning

T: 0203 1500 183 www.GetMePlanning.com

www.GetMePlanning.com®

Client
4D PLANNING

Project
8, 8a, 8b Cleveland Road,
Uxbridge, UB8 2DW

Title
Block Plan

Date: Feb. 2026

Scale: 1:200 @ A3



Rev:

Drawing No. CR02

Written dimensions to be taken in preference to scaled dimensions. The Contractor is responsible for checking all dimensions before work starts.


All work is to be carried out to the requirements, and to the satisfaction of the Local Authority. These drawings are for planning purposes only.

Any discrepancies to be brought to the attention of 4D Planning Consultants immediately.

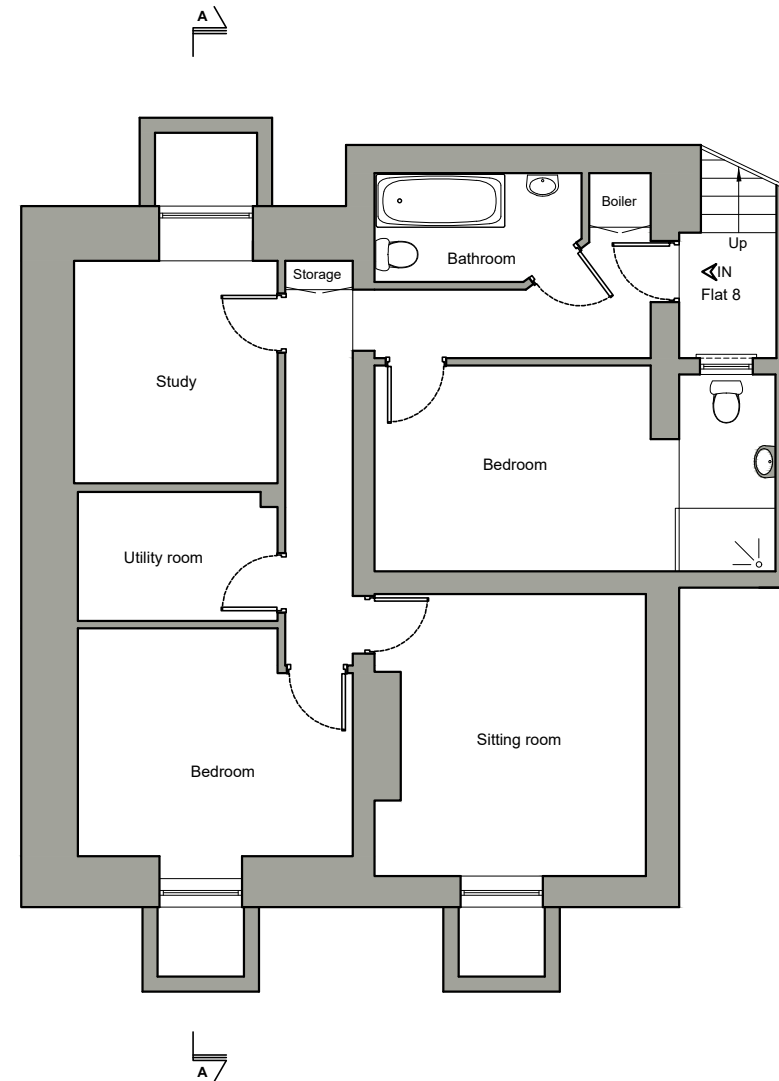 

PRE-EXISTING BASEMENT FLOOR PLAN

1:100

 

Rev	Date	Description	by	chk

4D PLANNING™

Architecture | Town Planning

T: 0203 1500 183 www.GetMePlanning.com

www.GetMePlanning.com®

Client
4D PLANNING

Project
8, 8a, 8b Cleveland Road,
Uxbridge, UB8 2DW

Title
**Pre-Existing
Basement Floor Plan**



Date: Feb. 2026 Rev:
Scale: 1:50 @ A1, 1:100 @ A3

Drawing No. CR03

Written dimensions to be taken in preference to scaled dimensions. The Contractor is responsible for checking all dimensions before work starts.


All work is to be carried out to the requirements, and to the satisfaction of the Local Authority. These drawings are for planning purposes only.

Any discrepancies to be brought to the attention of 4D Planning Consultants immediately.

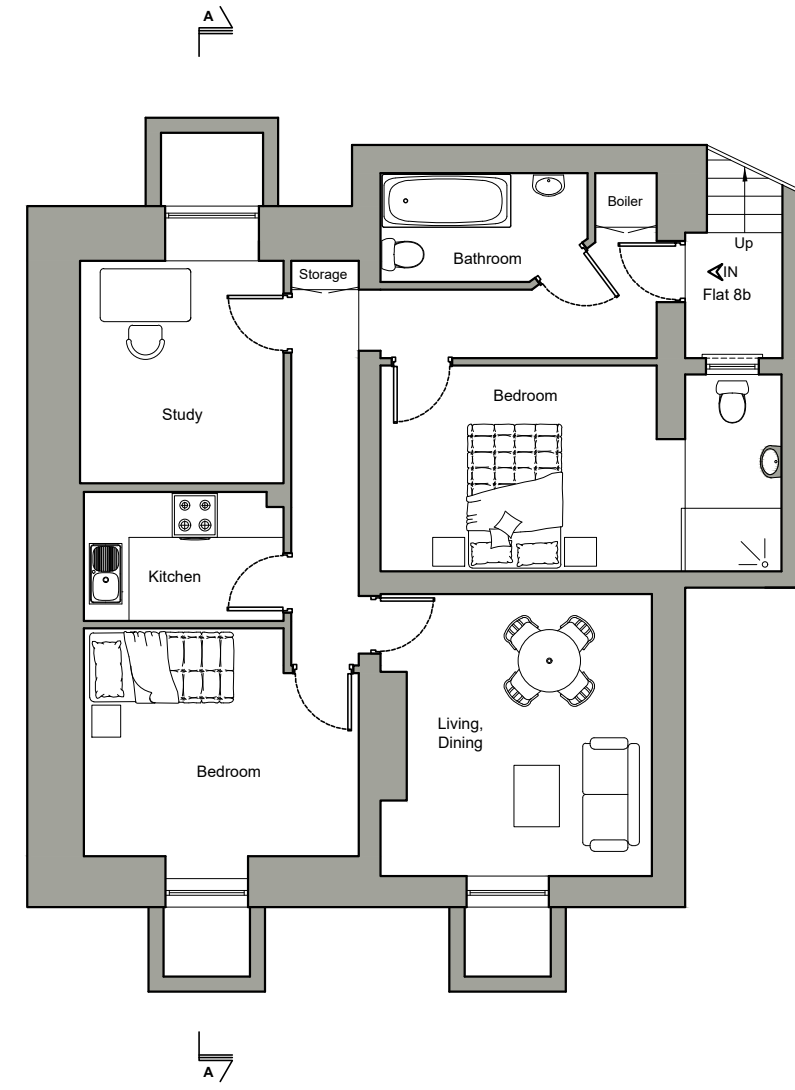 

EXISTING BASEMENT FLOOR PLAN

1:100

 

Rev	Date	Description	by	chk

4D PLANNING™

Architecture | Town Planning

T: 0203 1500 183 www.GetMePlanning.com

www.GetMePlanning.com®

Client
4D PLANNING

Project
8, 8a, 8b Cleveland Road,
Uxbridge, UB8 2DW

Title
Existing Basement Floor Plan



Date: Feb. 2026 Rev:
Scale: 1:50 @ A1, 1:100 @ A3

Drawing No. CR04


Written dimensions to be taken in preference to scaled dimensions. The Contractor is responsible for checking all dimensions before work starts.

All work is to be carried out to the requirements, and to the satisfaction of the Local Authority. These drawings are for planning purposes only.

Any discrepancies to be brought to the attention of 4D Planning Consultants immediately.

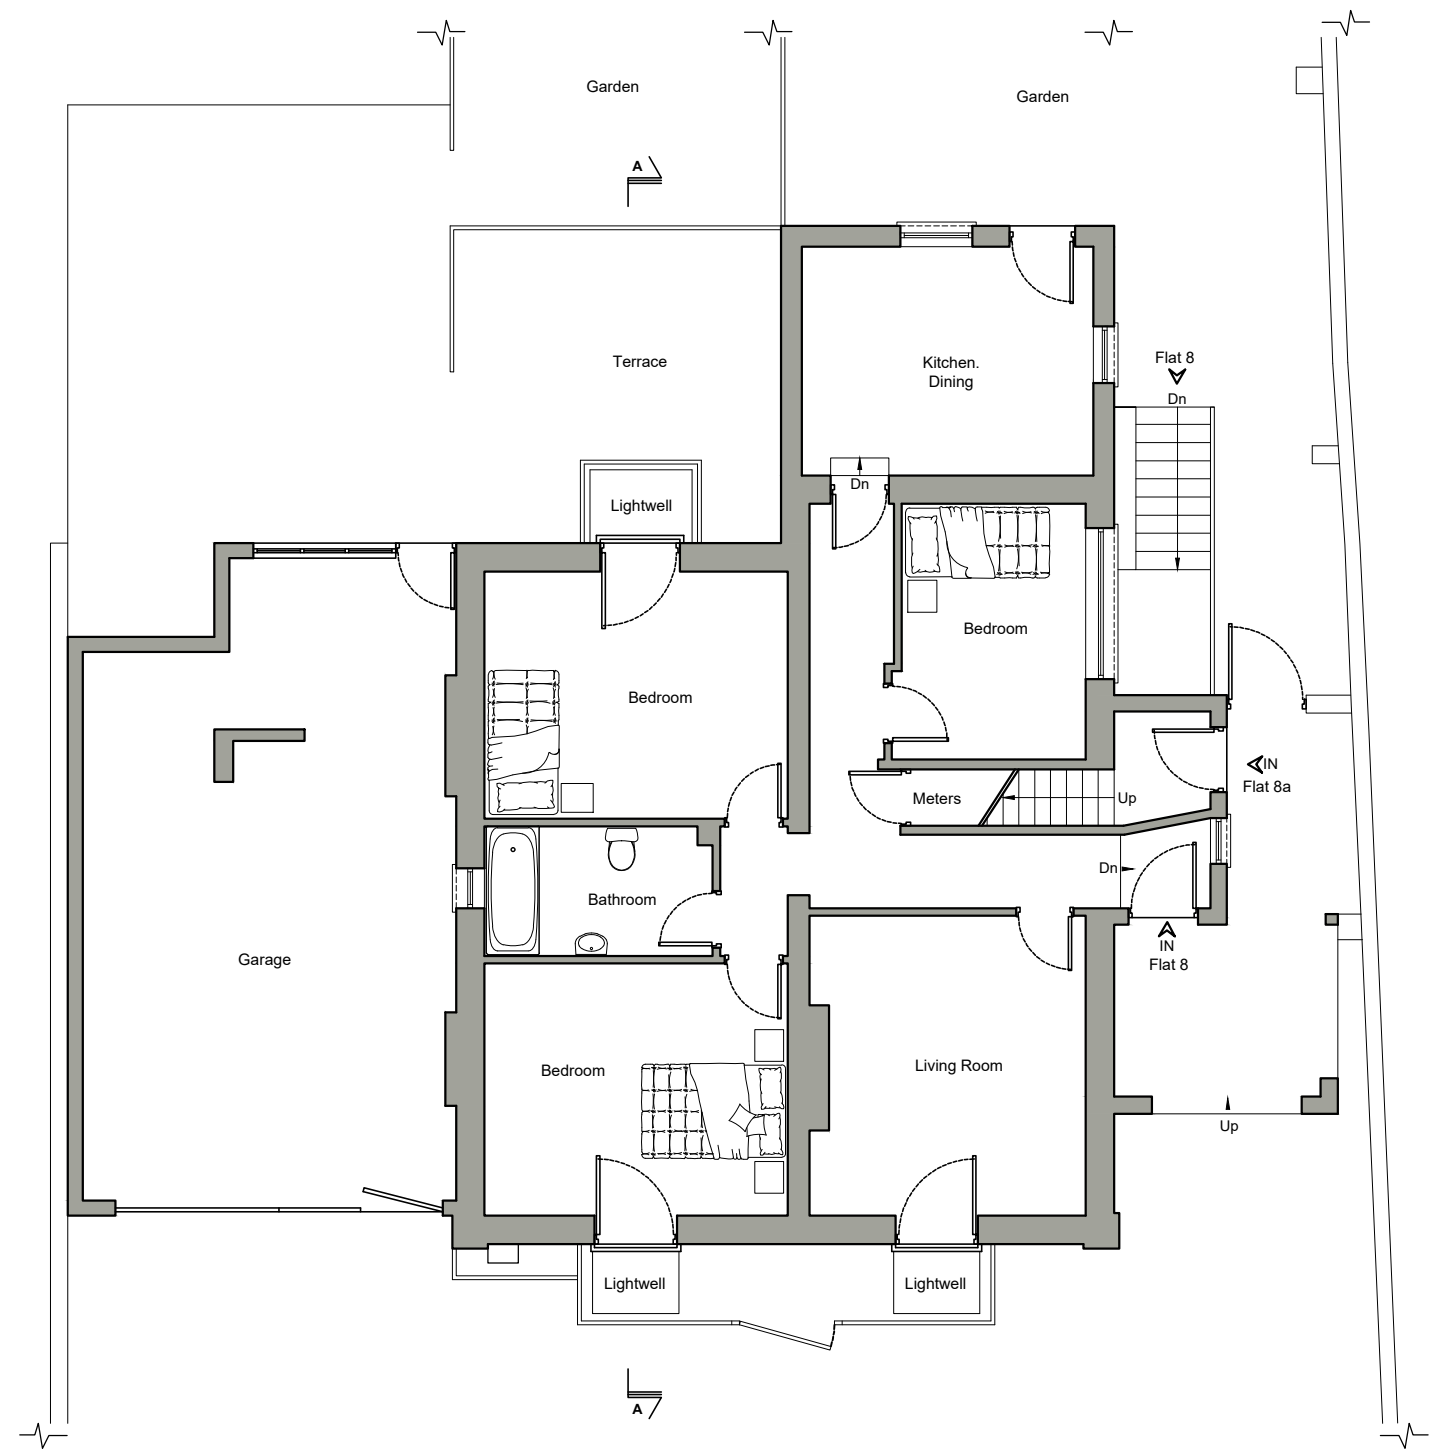 

PRE-EXISTING GROUND FLOOR PLAN

 

Rev	Date	Description	by	chk

4D PLANNING™

Architecture | Town Planning

T: 0203 1500 183 www.GetMePlanning.com

www.GetMePlanning.com®

Client
4D PLANNING

Project
8, 8a, 8b Cleveland Road,
Uxbridge, UB8 2DW

Title
Pre-Existing
Ground Floor Plan



Date: Feb. 2026 Rev:
Scale: 1:50 @ A1, 1:100 @ A3

Drawing No. CR05

Written dimensions to be taken in preference to scaled dimensions. The Contractor is responsible for checking all dimensions before work starts.


All work is to be carried out to the requirements, and to the satisfaction of the Local Authority. These drawings are for planning purposes only.

Any discrepancies to be brought to the attention of 4D Planning Consultants immediately.

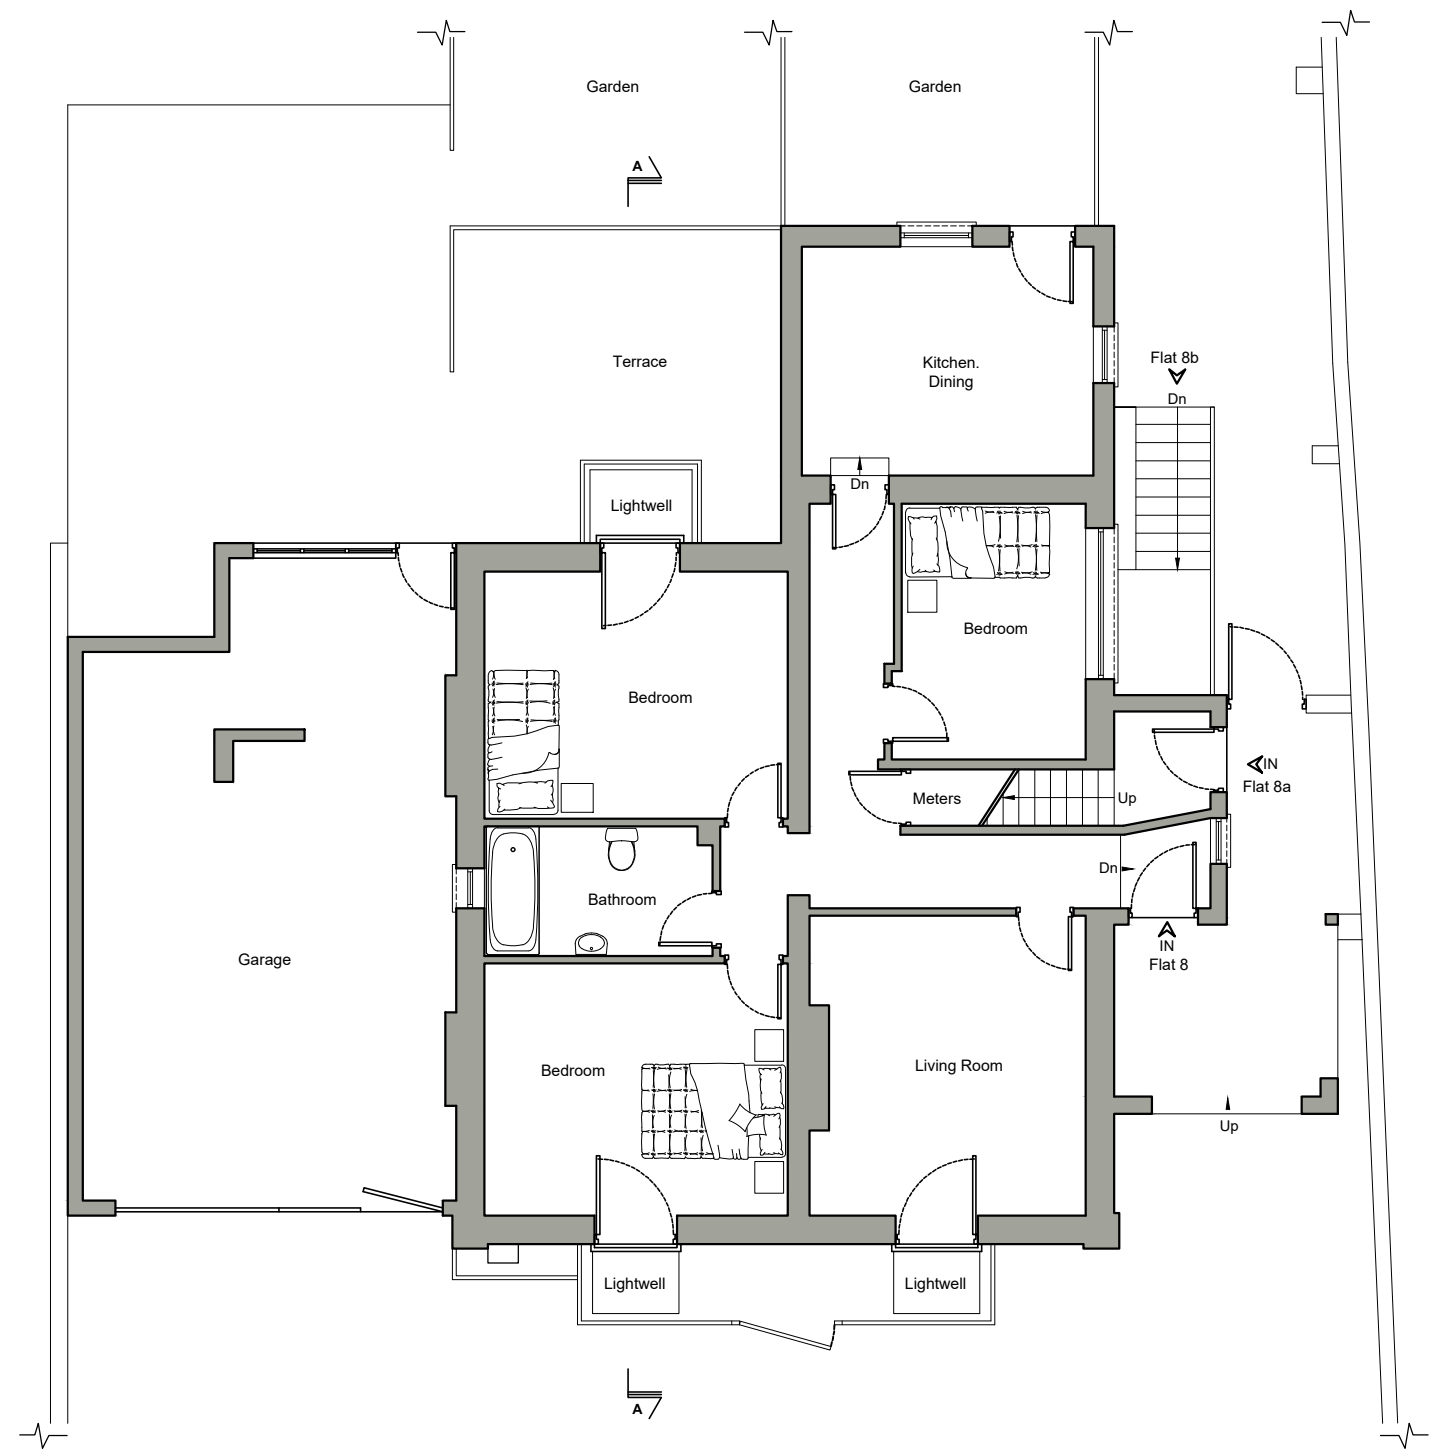 

EXISTING GROUND FLOOR PLAN

1:100

 

Rev	Date	Description	by	chk

4D PLANNING™

Architecture | Town Planning

T: 0203 1500 183 www.GetMePlanning.com

www.GetMePlanning.com®

Client
4D PLANNING

Project
8, 8a, 8b Cleveland Road,
Uxbridge, UB8 2DW

Title
Existing Ground Floor Plan



Date: Feb. 2026 Rev:
Scale: 1:50 @ A1, 1:100 @ A3

Drawing No. CR06

Written dimensions to be taken in preference to scaled dimensions. The Contractor is responsible for checking all dimensions before work starts.


All work is to be carried out to the requirements, and to the satisfaction of the Local Authority. These drawings are for planning purposes only.

Any discrepancies to be brought to the attention of 4D Planning Consultants immediately.

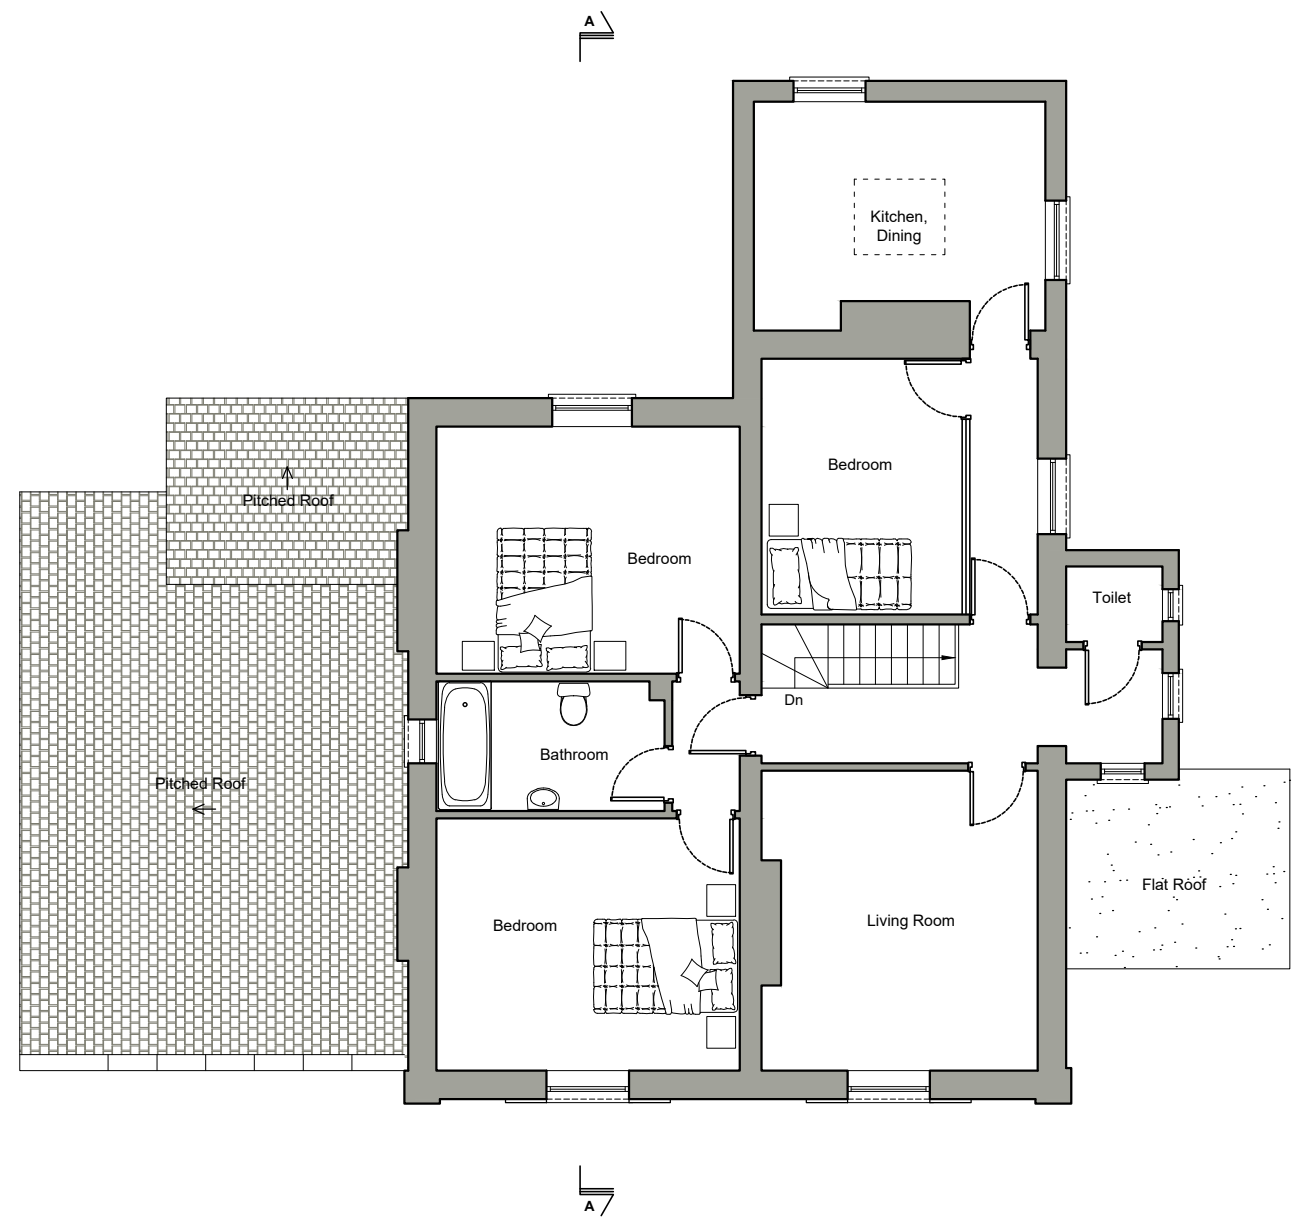 

PRE-EXISTING FIRST FLOOR PLAN

1:100

 

Rev	Date	Description	by	chk

4D PLANNING™

Architecture | Town Planning

T: 0203 1500 183 www.GetMePlanning.com

www.GetMePlanning.com®

Client
4D PLANNING

Project
8, 8a, 8b Cleveland Road,
Uxbridge, UB8 2DW

Title
Pre-Existing First Floor Plan



Date: Feb. 2026 Rev:
Scale: 1:50 @ A1, 1:100 @ A3

Drawing No. CR07

Written dimensions to be taken in preference to scaled dimensions. The Contractor is responsible for checking all dimensions before work starts.


All work is to be carried out to the requirements, and to the satisfaction of the Local Authority. These drawings are for planning purposes only.

Any discrepancies to be brought to the attention of 4D Planning Consultants immediately.

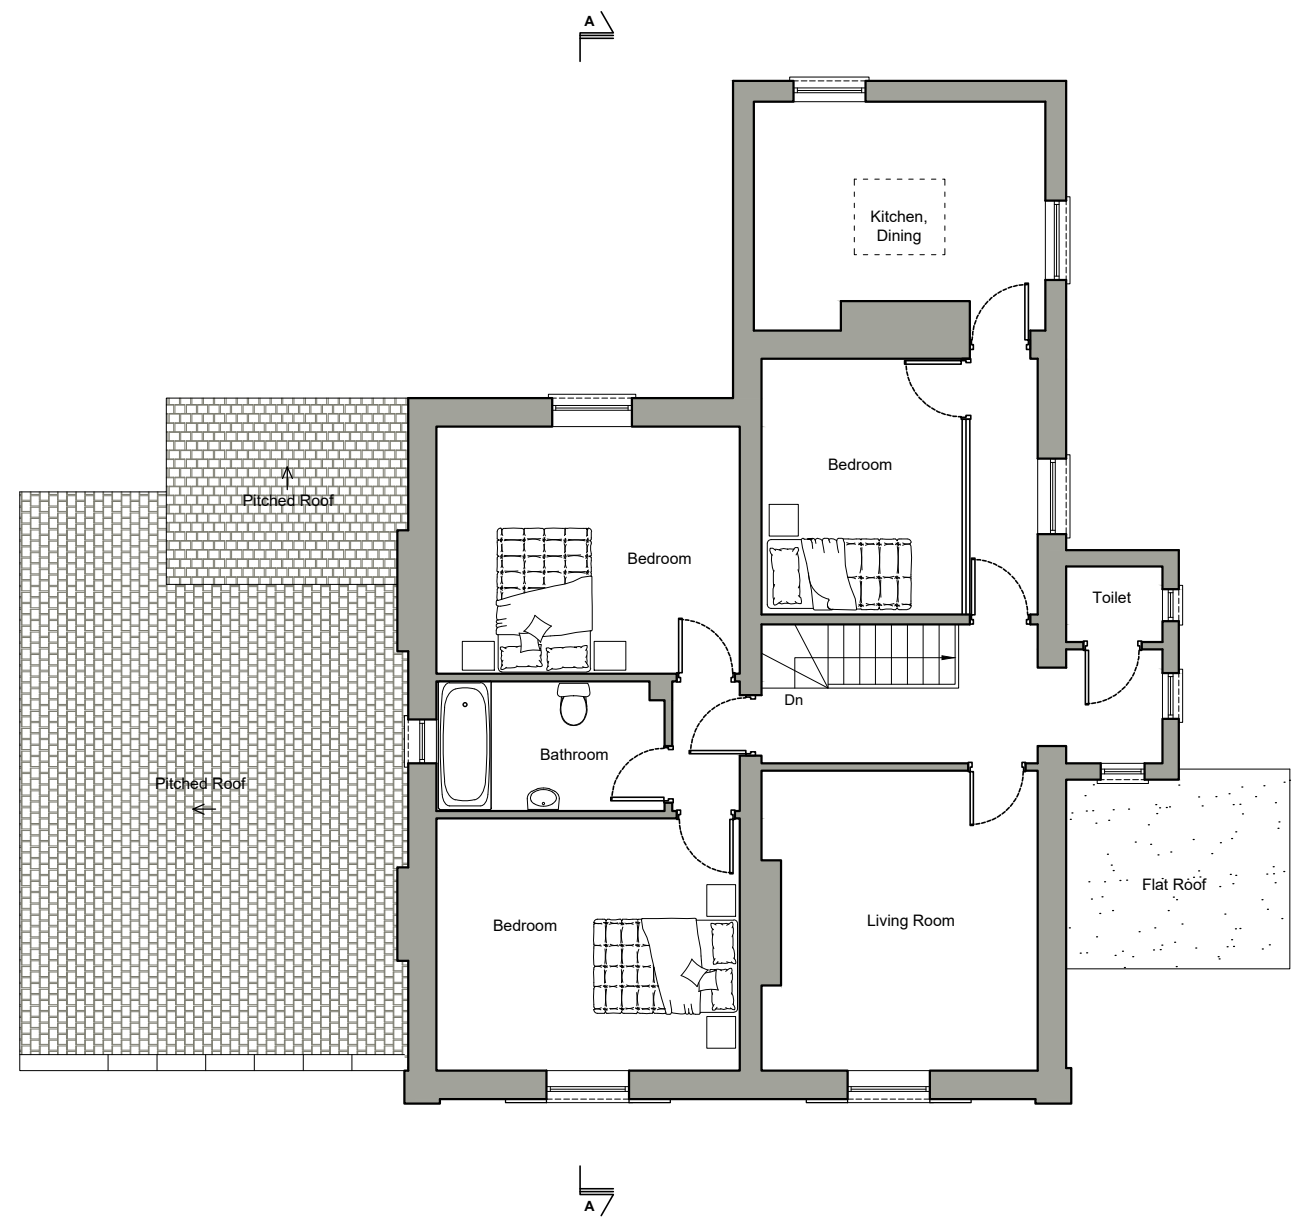 

**EXISTING FIRST FLOOR PLAN
(NO CHANGE)**

1:100

 

Rev	Date	Description	by	chk

4D PLANNING™

Architecture | Town Planning

T: 0203 1500 183 www.GetMePlanning.com

www.GetMePlanning.com®



Client
4D PLANNING

Project
8, 8a, 8b Cleveland Road,
Uxbridge, UB8 2DW

Title
Existing First Floor Plan


Date: Feb. 2026 Rev:
Scale: 1:50 @ A1, 1:100 @ A3

Drawing No. CR08

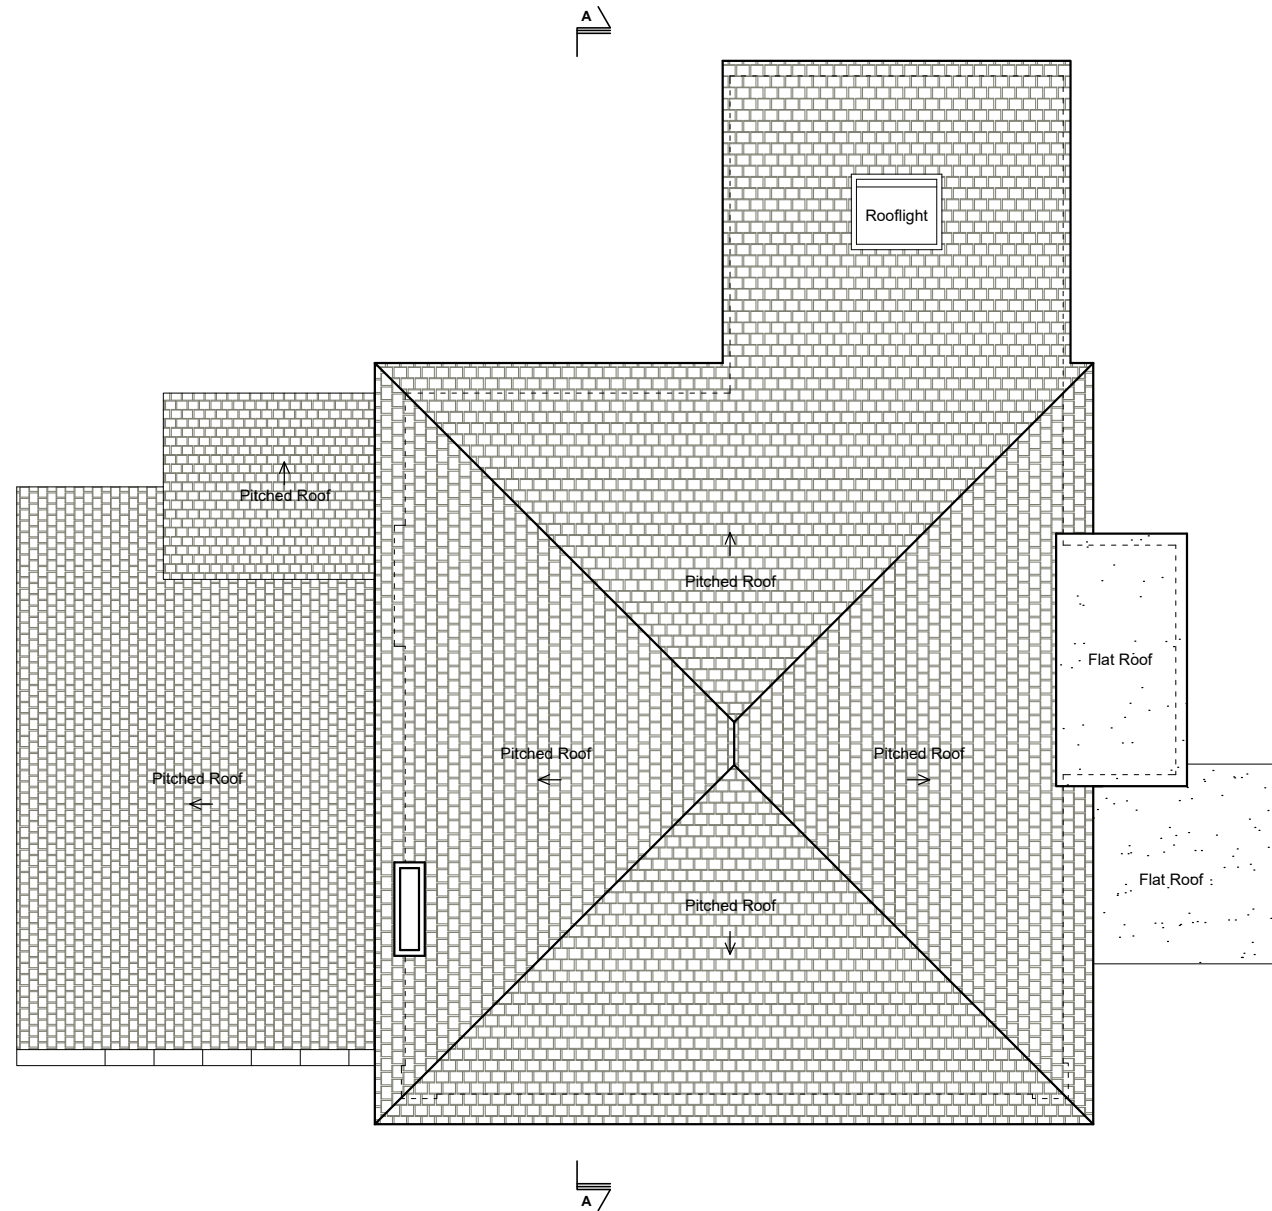 

PRE-EXISTING ROOF PLAN

1:100

 

Written dimensions to be taken in preference to scaled dimensions. The Contractor is responsible for checking all dimensions before work starts.

All work is to be carried out to the requirements, and to the satisfaction of the Local Authority. These drawings are for planning purposes only.

Any discrepancies to be brought to the attention of 4D Planning Consultants immediately.

Rev	Date	Description	by	chk

4D PLANNING™

Architecture | Town Planning

T: 0203 1500 183 www.GetMePlanning.com

www.GetMePlanning.com®

Client
4D PLANNING

Project
8, 8a, 8b Cleveland Road,
Uxbridge, UB8 2DW

Title
Pre-Existing Roof Plan



Date: Feb. 2026 Rev:
Scale: 1:50 @ A1, 1:100 @ A3

Drawing No. CR09

Written dimensions to be taken in preference to scaled dimensions. The Contractor is responsible for checking all dimensions before work starts.


All work is to be carried out to the requirements, and to the satisfaction of the Local Authority. These drawings are for planning purposes only.

Any discrepancies to be brought to the attention of 4D Planning Consultants immediately.

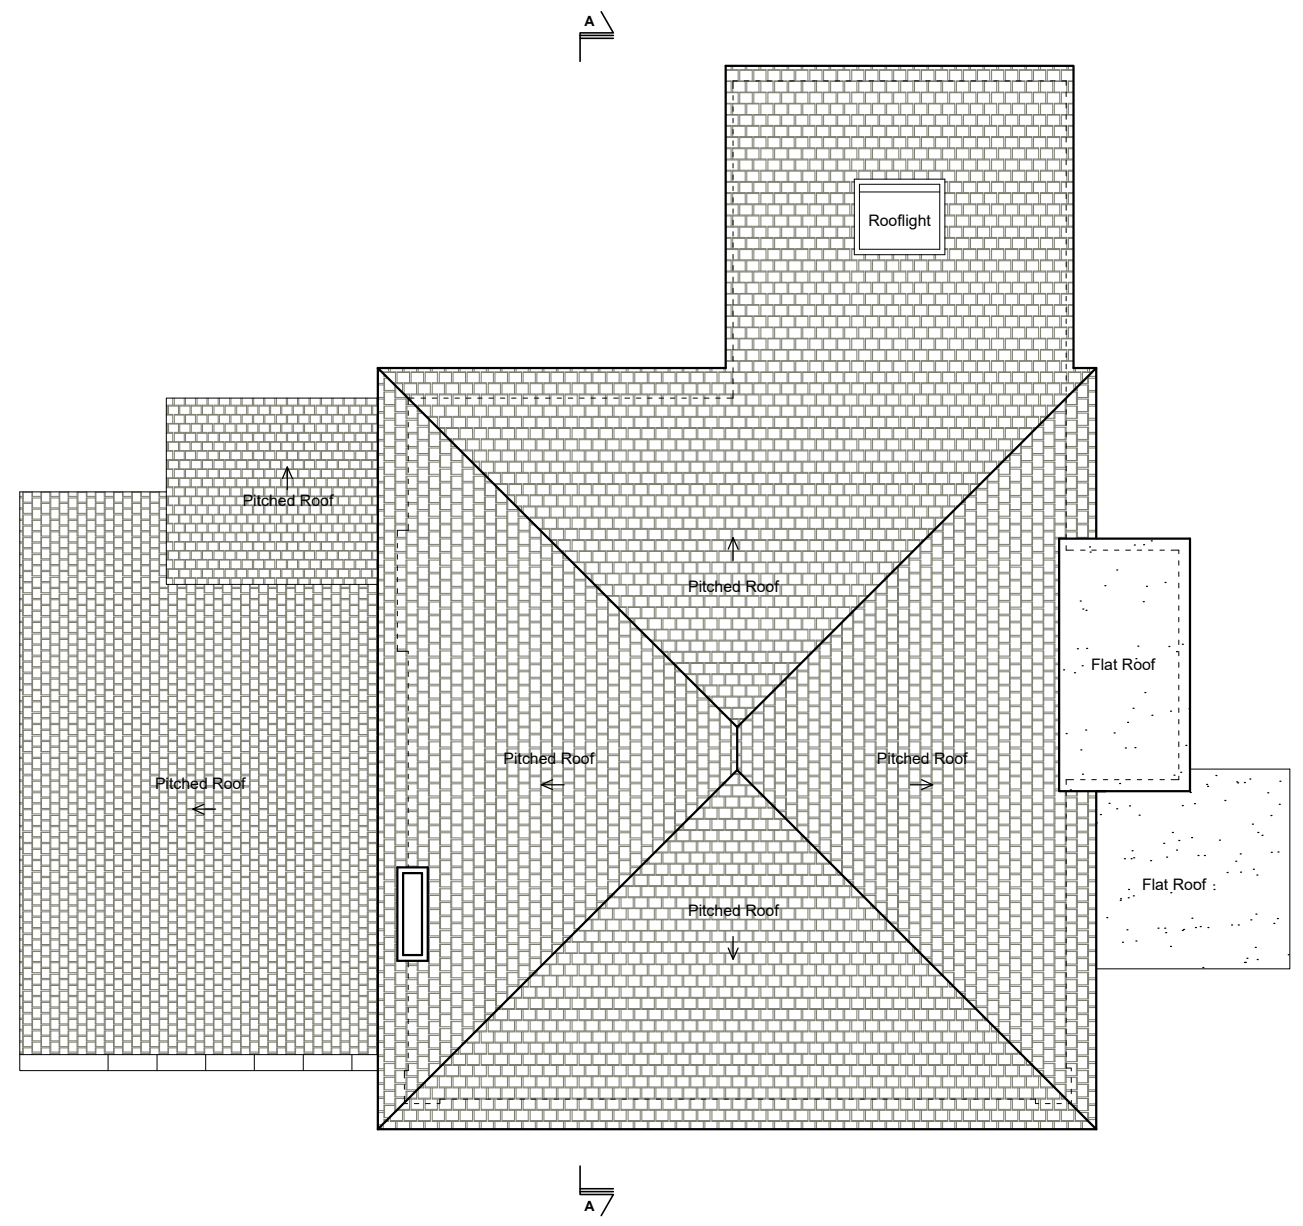 

**EXISTING ROOF PLAN
(NO CHANGE)**

1:100

 

Rev	Date	Description	by	chk

4D PLANNING™

Architecture | Town Planning

T: 0203 1500 183 www.GetMePlanning.com

www.GetMePlanning.com®


Client
4D PLANNING

Project
8, 8a, 8b Cleveland Road,
Uxbridge, UB8 2DW

Title
Existing Roof Plan


Date: Feb. 2026 Rev:
Scale: 1:50 @ A1, 1:100 @ A3

Drawing No. CR10

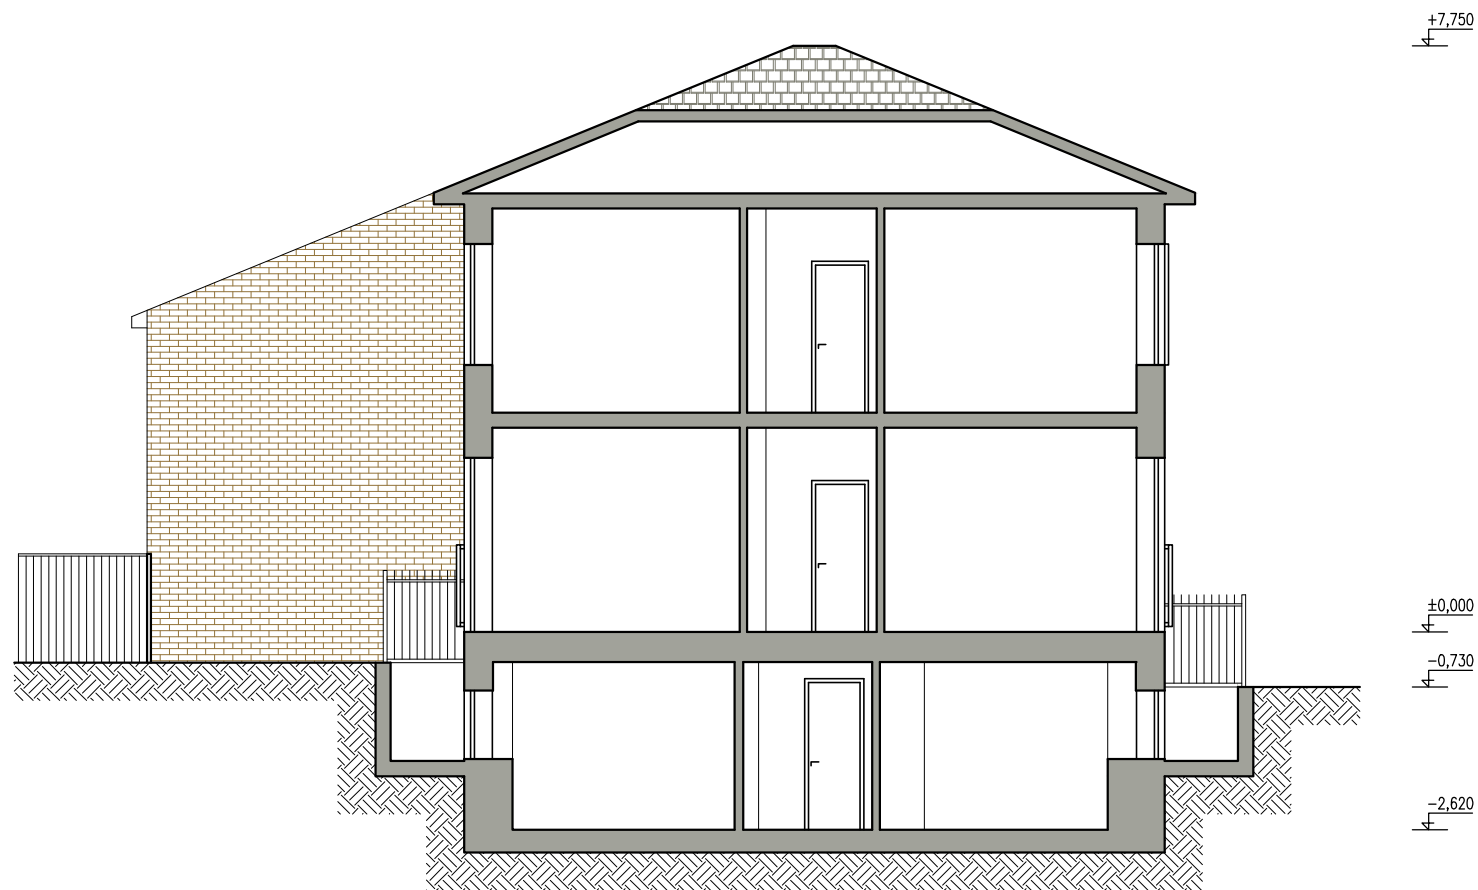

PRE-EXISTING SECTION A-A

1:100

 

Written dimensions to be taken in preference to scaled dimensions. The Contractor is responsible for checking all dimensions before work starts.

All work is to be carried out to the requirements, and to the satisfaction of the Local Authority. These drawings are for planning purposes only.

Any discrepancies to be brought to the attention of 4D Planning Consultants immediately.

Rev	Date	Description	by	chk

4D PLANNING™

Architecture | Town Planning

T: 0203 1500 183 www.GetMePlanning.com

www.GetMePlanning.com®


Client
4D PLANNING

Project
8, 8a, 8b Cleveland Road,
Uxbridge, UB8 2DW

Title
Pre-Existing Section A-A


Date: Feb. 2026 Rev:
Scale: 1:50 @ A1, 1:100 @ A3

Drawing No. CR11

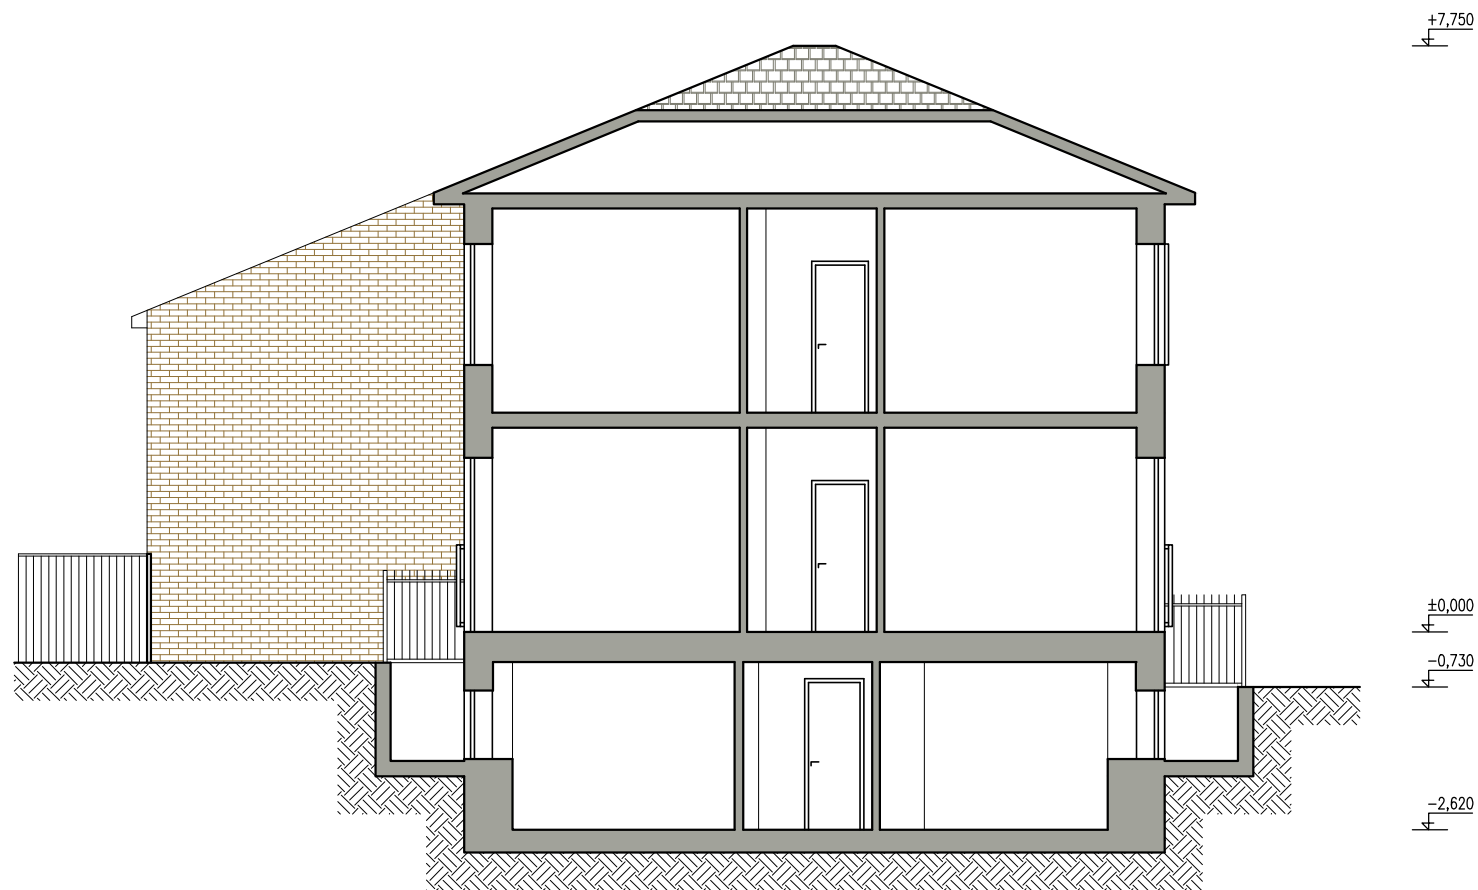

**EXISTING SECTION A-A
(NO CHANGE)**

1:100

 

Written dimensions to be taken in preference to scaled dimensions. The Contractor is responsible for checking all dimensions before work starts.

All work is to be carried out to the requirements, and to the satisfaction of the Local Authority. These drawings are for planning purposes only.

Any discrepancies to be brought to the attention of 4D Planning Consultants immediately.

Rev	Date	Description	by	chk

4D PLANNING™

Architecture | Town Planning

T: 0203 1500 183 www.GetMePlanning.com

www.GetMePlanning.com®

Client
4D PLANNING

Project
8, 8a, 8b Cleveland Road,
Uxbridge, UB8 2DW

Title
Existing Section A-A

Date: Feb. 2026 Rev:
Scale: 1:50 @ A1, 1:100 @ A3

Drawing No. CR12




PRE-EXISTING REAR ELEVATION



PRE-EXISTING FRONT ELEVATION

1:100

 

Written dimensions to be taken in preference to scaled dimensions. The Contractor is responsible for checking all dimensions before work starts.

All work is to be carried out to the requirements, and to the satisfaction of the Local Authority. These drawings are for planning purposes only.

Any discrepancies to be brought to the attention of 4D Planning Consultants immediately.

Rev	Date	Description	by	chk

4D PLANNING™

Architecture | Town Planning

T: 0203 1500 183 www.GetMePlanning.com

www.GetMePlanning.com®

Client
4D PLANNING

Project
8, 8a, 8b Cleveland Road,
Uxbridge, UB8 2DW

Title
Pre-Existing
Front & Rear Elevations

Date: Feb. 2026 Rev:
Scale: 1:50 @ A1, 1:100 @ A3

Drawing No. CR13




**EXISTING REAR ELEVATION
(NO CHANGE)**



**EXISTING FRONT ELEVATION
(NO CHANGE)**

1:100

 

Written dimensions to be taken in preference to scaled dimensions. The Contractor is responsible for checking all dimensions before work starts.

All work is to be carried out to the requirements, and to the satisfaction of the Local Authority. These drawings are for planning purposes only.

Any discrepancies to be brought to the attention of 4D Planning Consultants immediately.

Rev	Date	Description	by	chk

4D PLANNING™

Architecture | Town Planning

T: 0203 1500 183 www.GetMePlanning.com

www.GetMePlanning.com®


Client
4D PLANNING

Project
8, 8a, 8b Cleveland Road,
Uxbridge, UB8 2DW


Title
**Existing
Front & Rear Elevations**

Date: Feb. 2026 Rev:
Scale: 1:50 @ A1, 1:100 @ A3

Drawing No. CR14

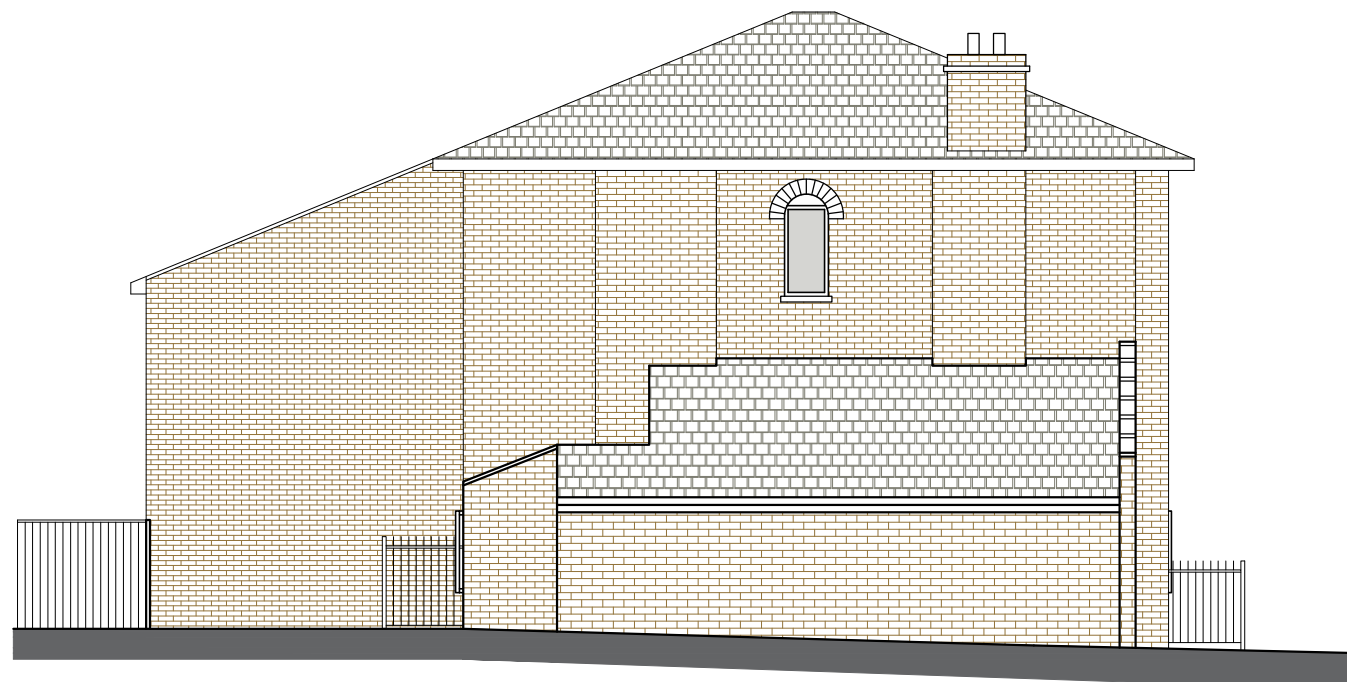


PRE-EXISTING LEFT SIDE ELEVATION

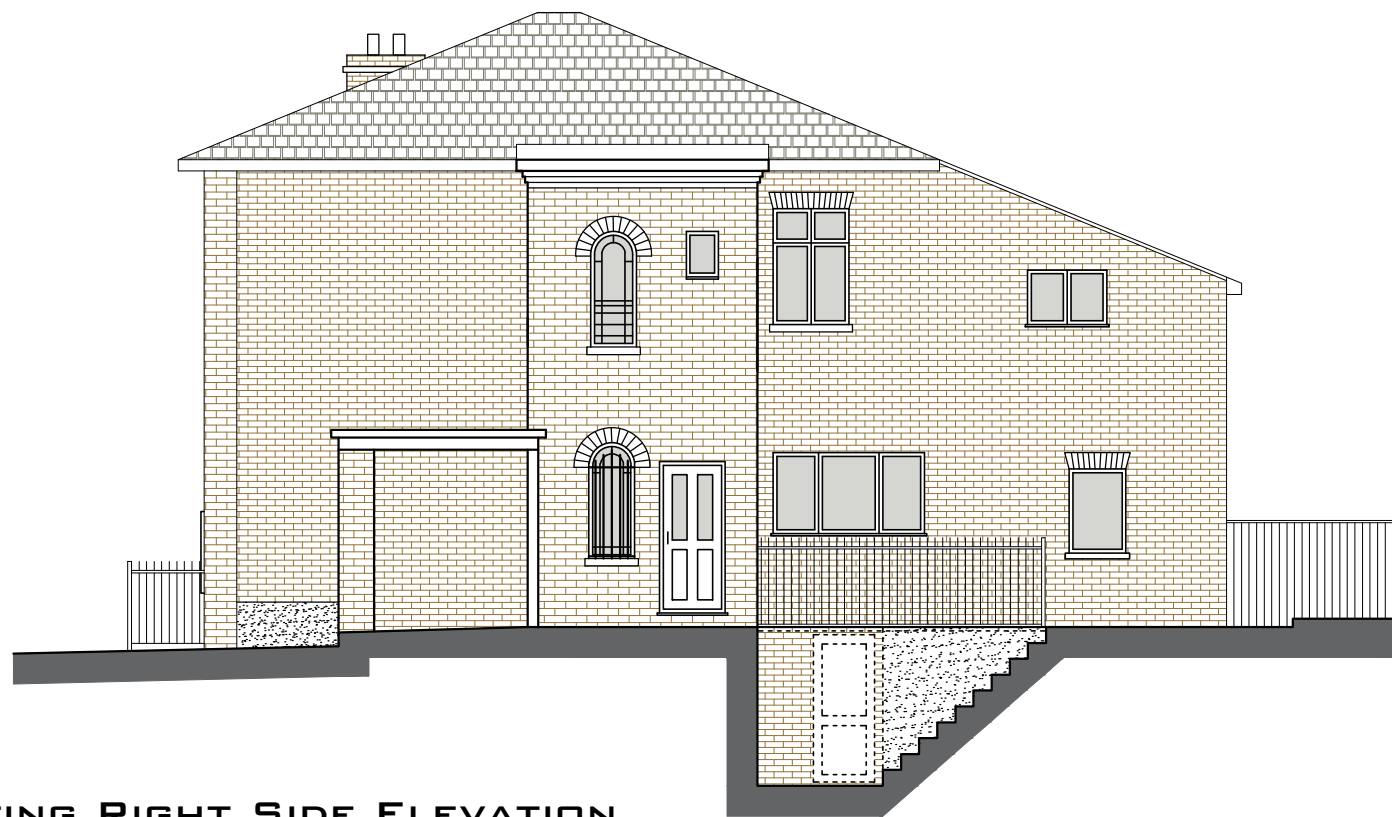

PRE-EXISTING RIGHT SIDE ELEVATION

1:100

 

Written dimensions to be taken in preference to scaled dimensions. The Contractor is responsible for checking all dimensions before work starts.

All work is to be carried out to the requirements, and to the satisfaction of the Local Authority. These drawings are for planning purposes only.

Any discrepancies to be brought to the attention of 4D Planning Consultants immediately.

Rev	Date	Description	by	chk

4D PLANNING™

Architecture | Town Planning

T: 0203 1500 183 www.GetMePlanning.com

www.GetMePlanning.com®


Client
4D PLANNING

Project
8, 8a, 8b Cleveland Road,
Uxbridge, UB8 2DW


Title
Pre-Existing Side Elevations

Date: Feb. 2026 Rev:
Scale: 1:50 @ A1, 1:100 @ A3

Drawing No. CR15

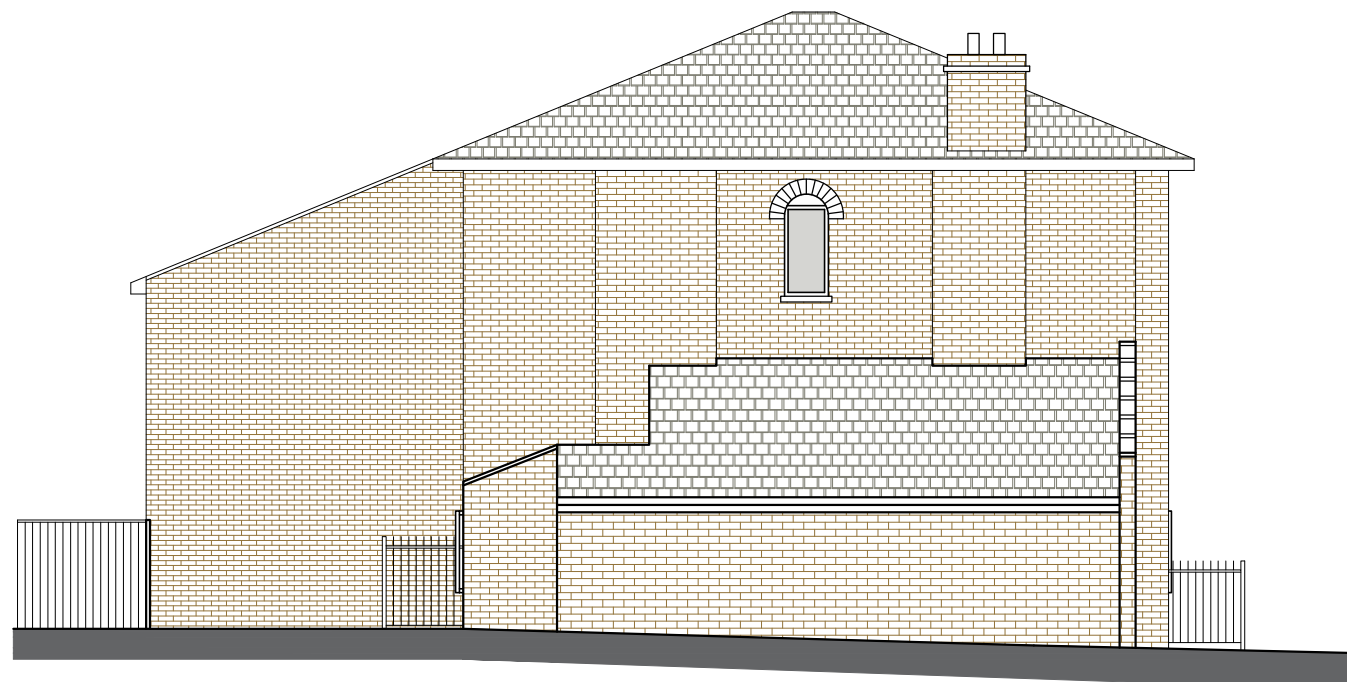


**EXISTING LEFT SIDE ELEVATION
(NO CHANGE)**

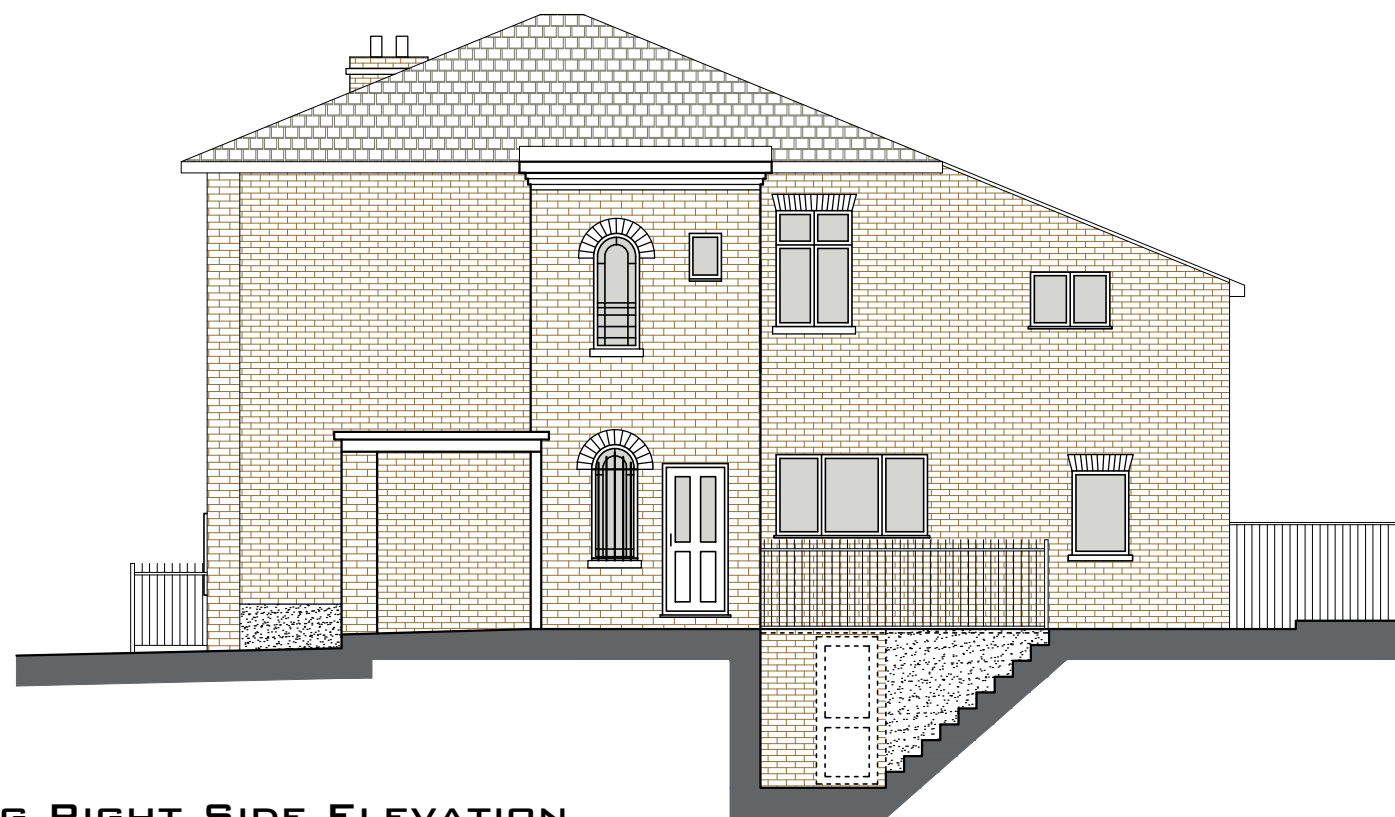

**EXISTING RIGHT SIDE ELEVATION
(NO CHANGE)**

1:100

 

Written dimensions to be taken in preference to scaled dimensions. The Contractor is responsible for checking all dimensions before work starts.

All work is to be carried out to the requirements, and to the satisfaction of the Local Authority. These drawings are for planning purposes only.

Any discrepancies to be brought to the attention of 4D Planning Consultants immediately.

Rev	Date	Description	by	chk

4D PLANNING™

Architecture | Town Planning

T: 0203 1500 183 www.GetMePlanning.com

www.GetMePlanning.com®

Client
4D PLANNING

Project
8, 8a, 8b Cleveland Road,
Uxbridge, UB8 2DW

Title
Existing Side Elevations



Date: Feb. 2026 Rev:
Scale: 1:50 @ A1, 1:100 @ A3

Drawing No. CR16


Written dimensions to be taken in preference to scaled dimensions. The Contractor is responsible for checking all dimensions before work starts.

All work is to be carried out to the requirements, and to the satisfaction of the Local Authority. These drawings are for planning purposes only.


Any discrepancies to be brought to the attention of 4D Planning Consultants immediately.

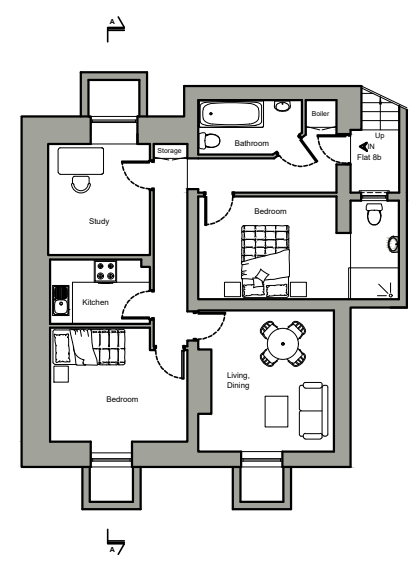 

**EXISTING
BASEMENT FLOOR PLAN**

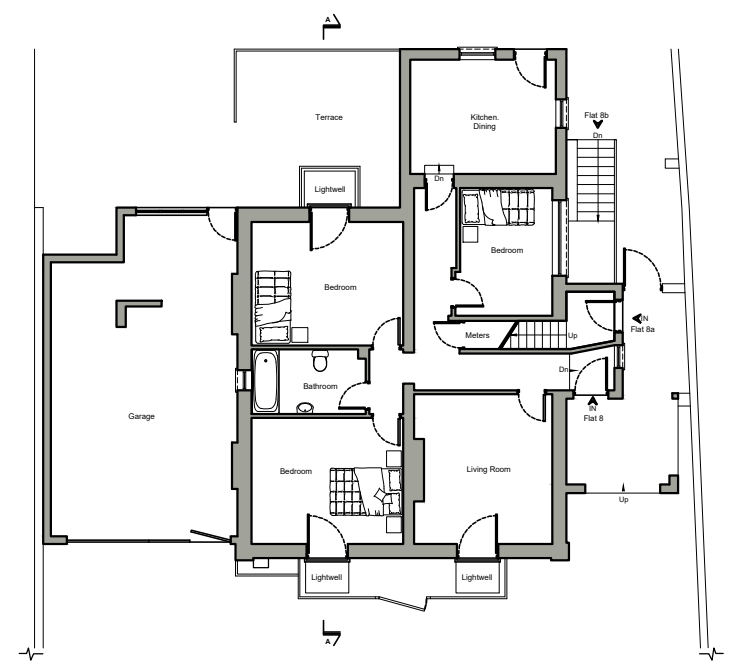

**EXISTING
GROUND FLOOR PLAN**

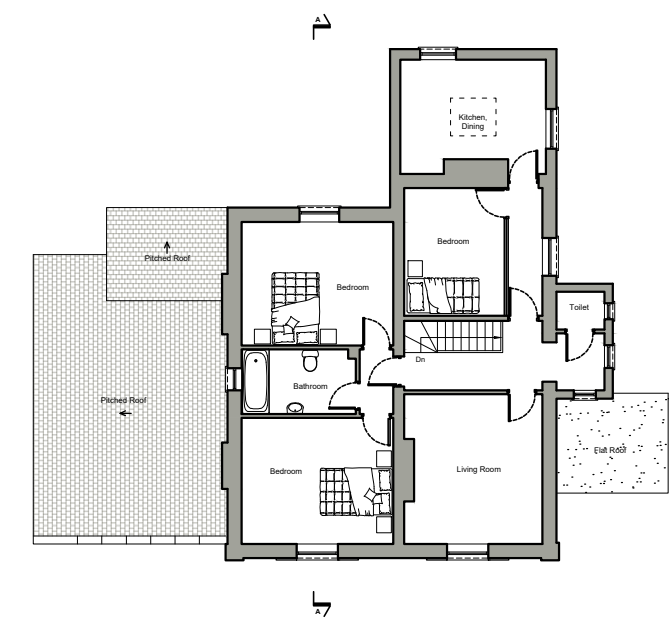


**EXISTING
FIRST FLOOR PLAN**

Note:

	Flat 8 - 3b4p : 84.64 m ²
	Flat 8a - 3b5p : 91.21 m ²
	Flat 8b - 2b3p : 69.07 m ²

1:200

 

Rev	Date	Description	by	chk

4D PLANNING™

Architecture | Town Planning

T: 0203 1500 183 www.GetMePlanning.com

www.GetMePlanning.com®

Client
4D PLANNING

Project
**8, 8a, 8b Cleveland Road,
Uxbridge, UB8 2DW**

Title
Existing Floor Plans

Date: Feb. 2026 Rev:
Scale: 1:200 @ A3

Drawing No. CR17