





REAR ELEVATION

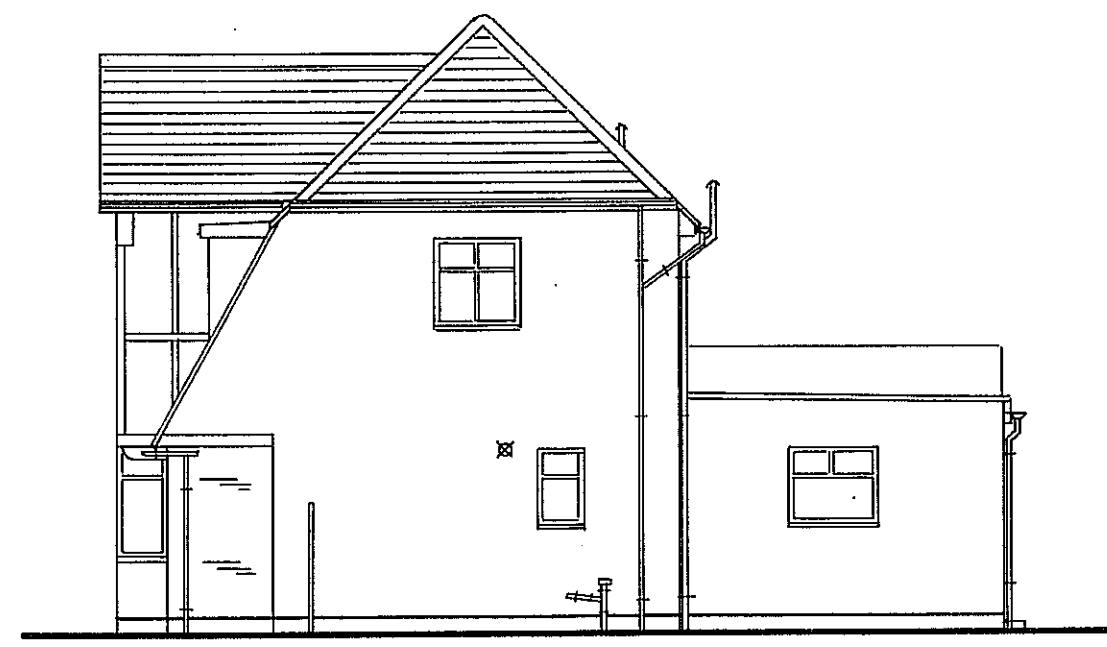

WEST SIDE ELEVATION




FRONT ELEVATION

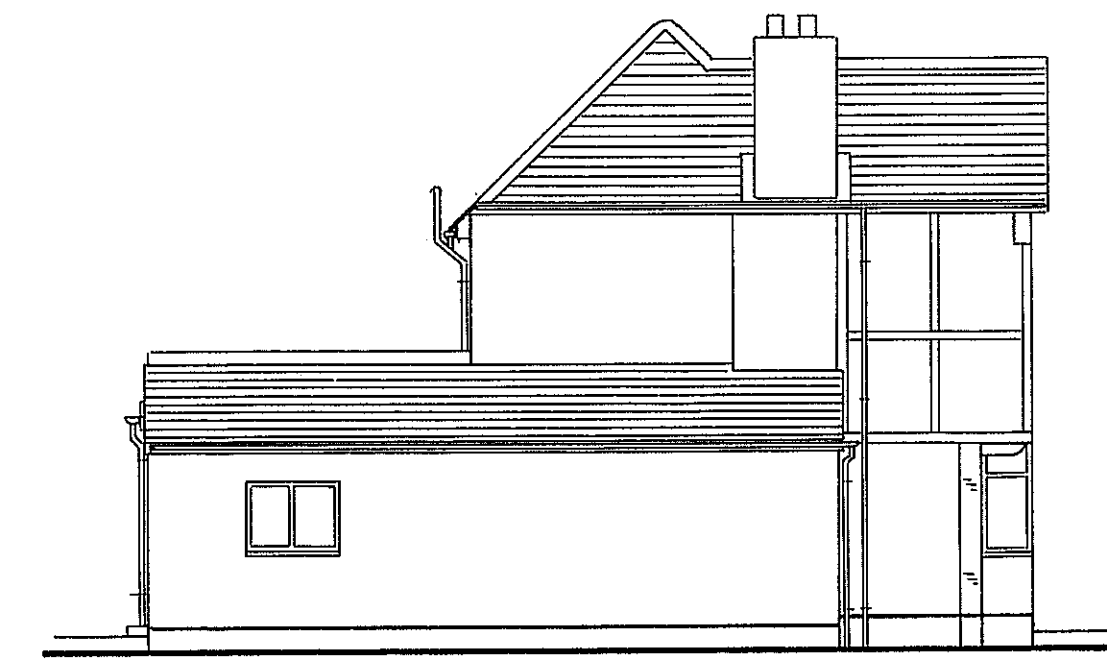


EAST SIDE ELEVATION

0 1 2 3 metres
Scale Bar 1:50
0 1 2 3 metres
Scale Bar 1:100

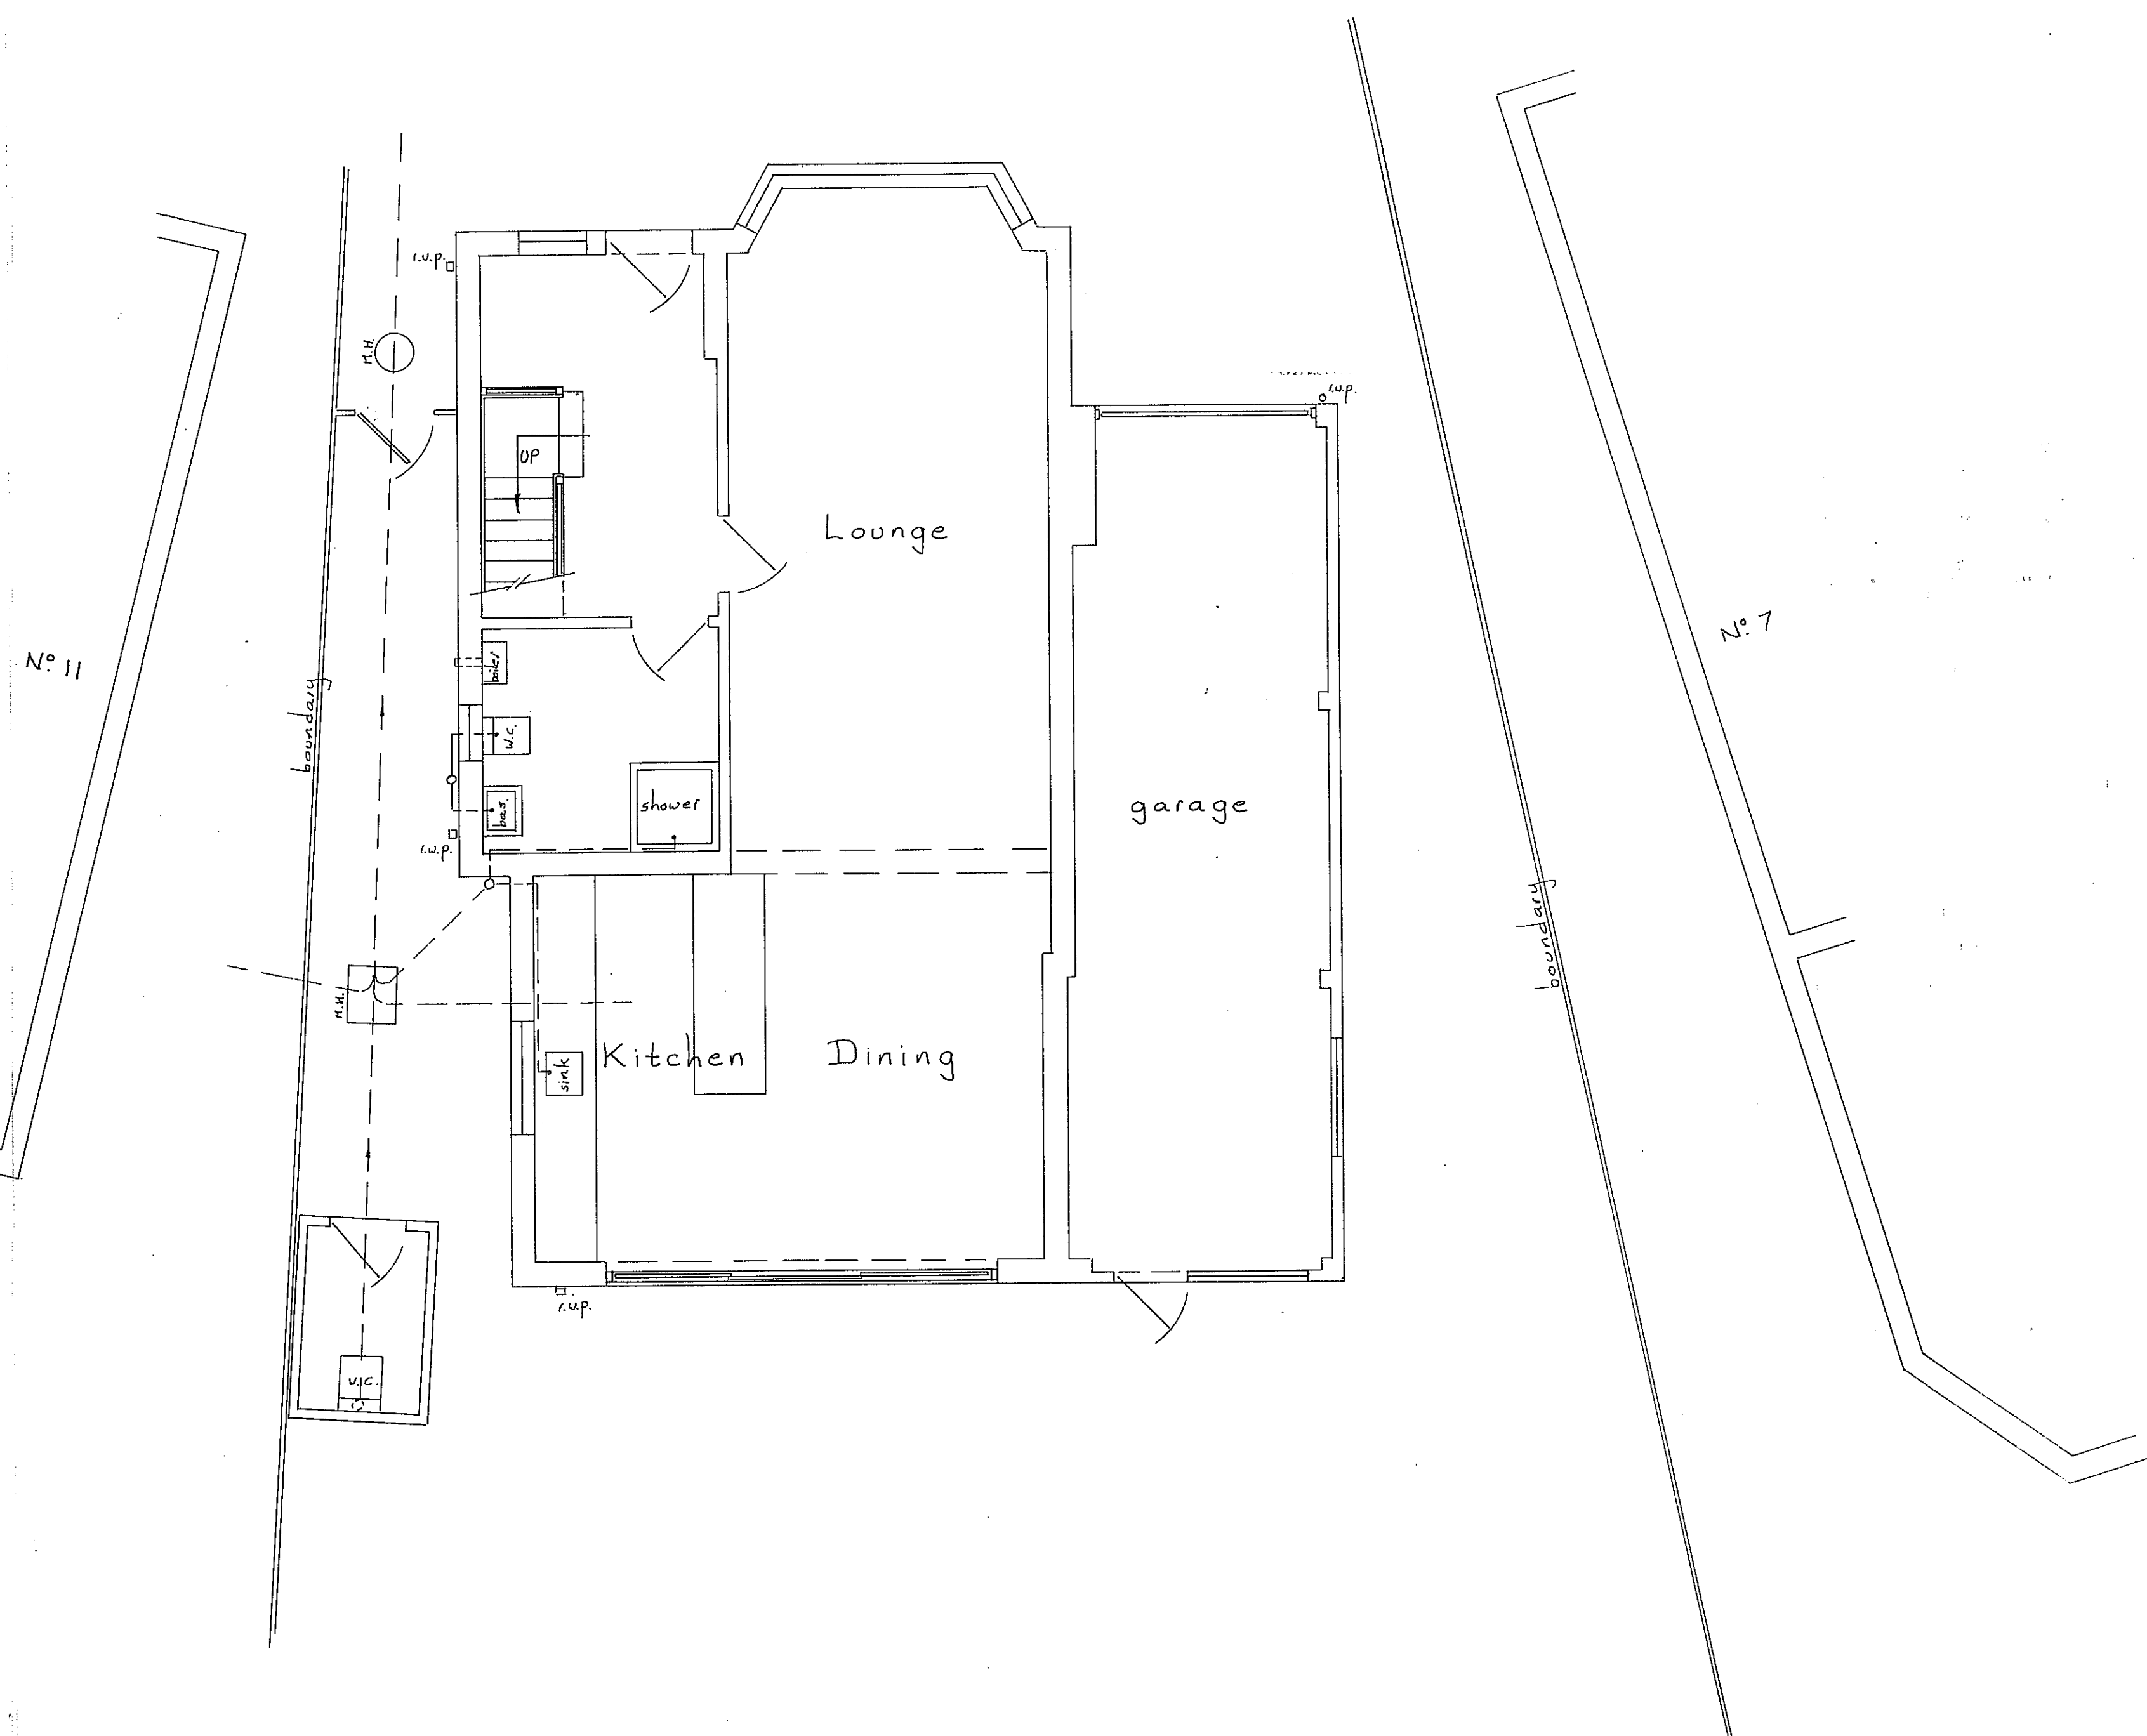

GROUND FLOOR PLAN

BLOCK PLAN
(1:500)

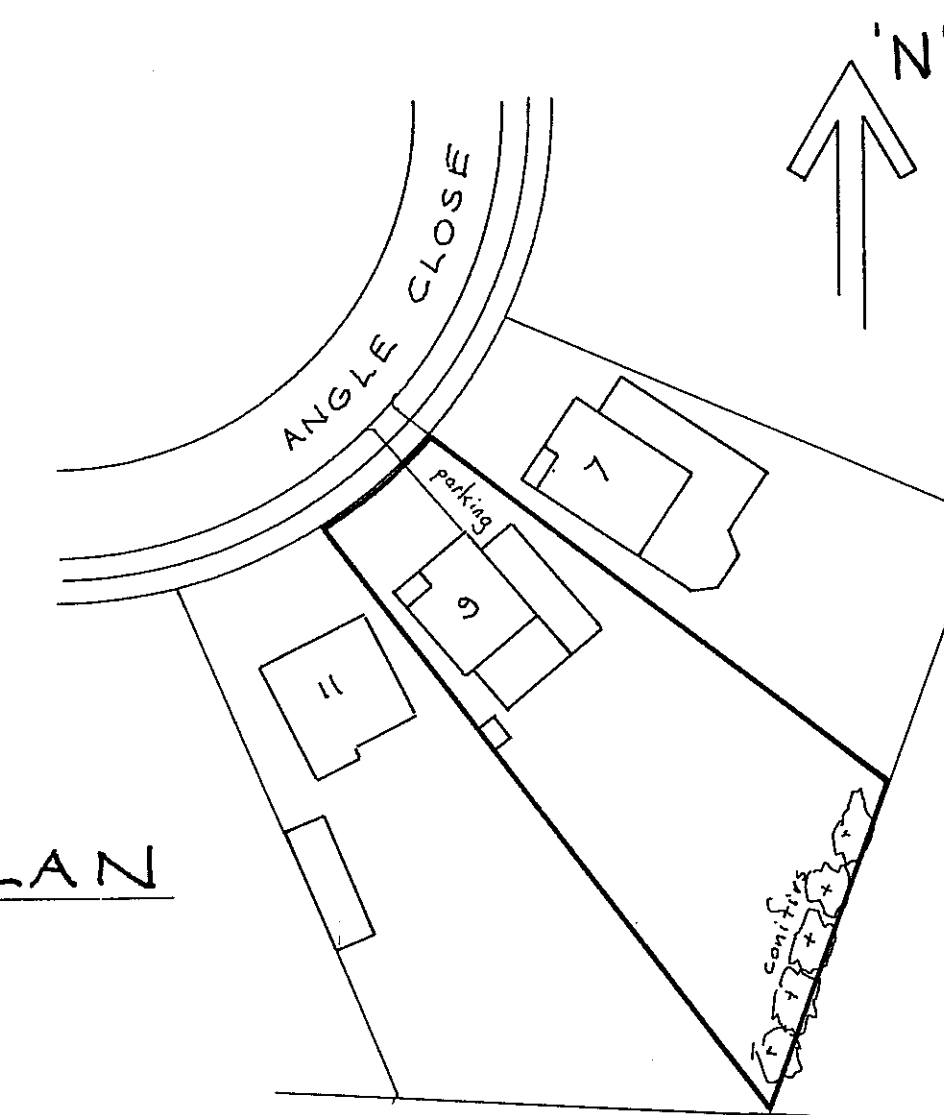

THIS DRAWING TO BE READ IN CONJUNCTION
WITH SHT. Nº 2

Scale: 1:50 & 1:100 SHT. Nº 1
EXISTING PLANS &
ELEVATIONS
3 ANGLE CLOSE
UXBRIDGE, UBIO OBS
MR. M. SINGH JUNE 2022
S.A.X.D.F.LTD. 01923 267322
EAST LODGE, ESSEX LANE, WD4 8PN