



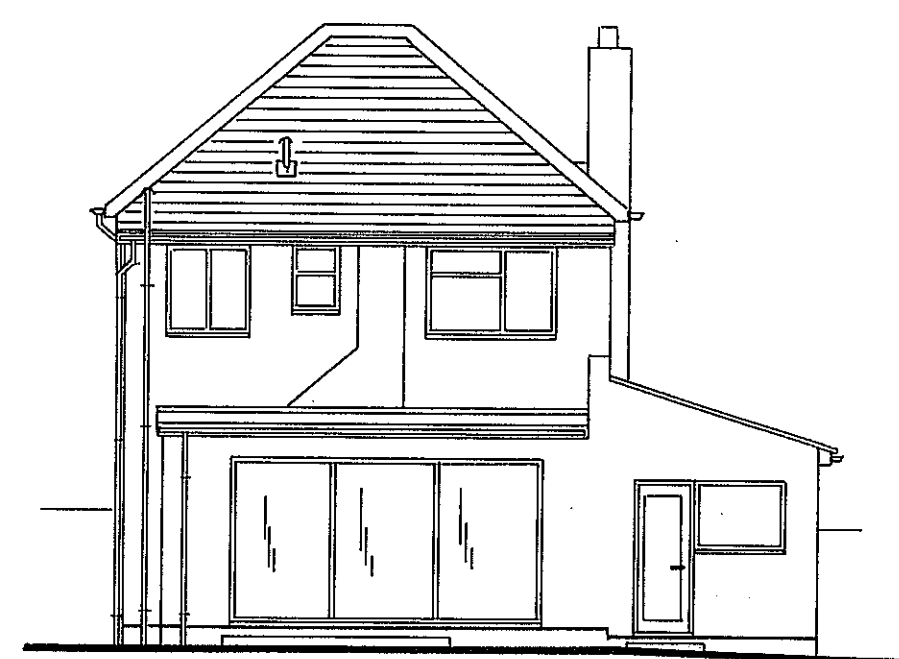


REAR ELEVATION

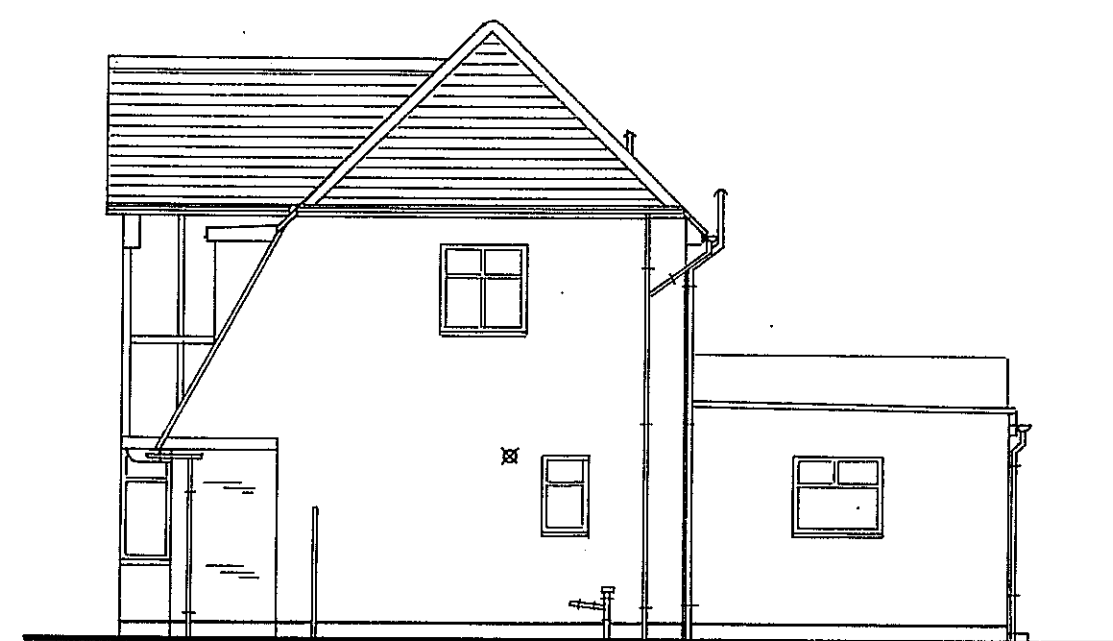

WEST SIDE ELEVATION



FRONT ELEVATION

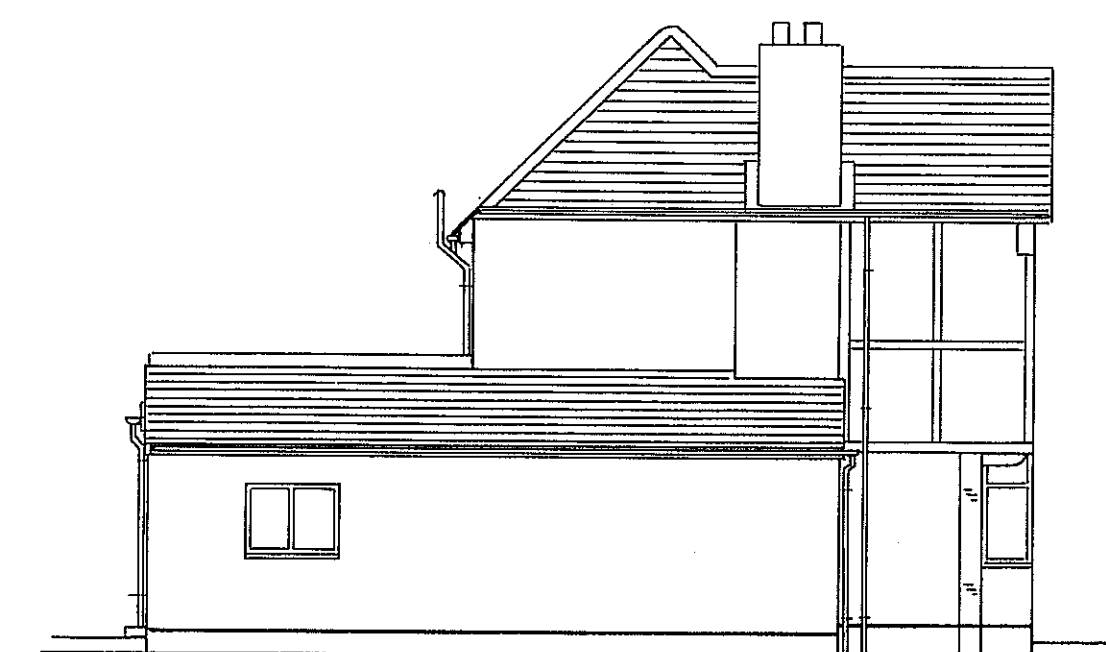


EAST SIDE ELEVATION

0 1 2 3 metres

Scale Bar 1:50


0 1 2 3 metres

Scale Bar 1:100

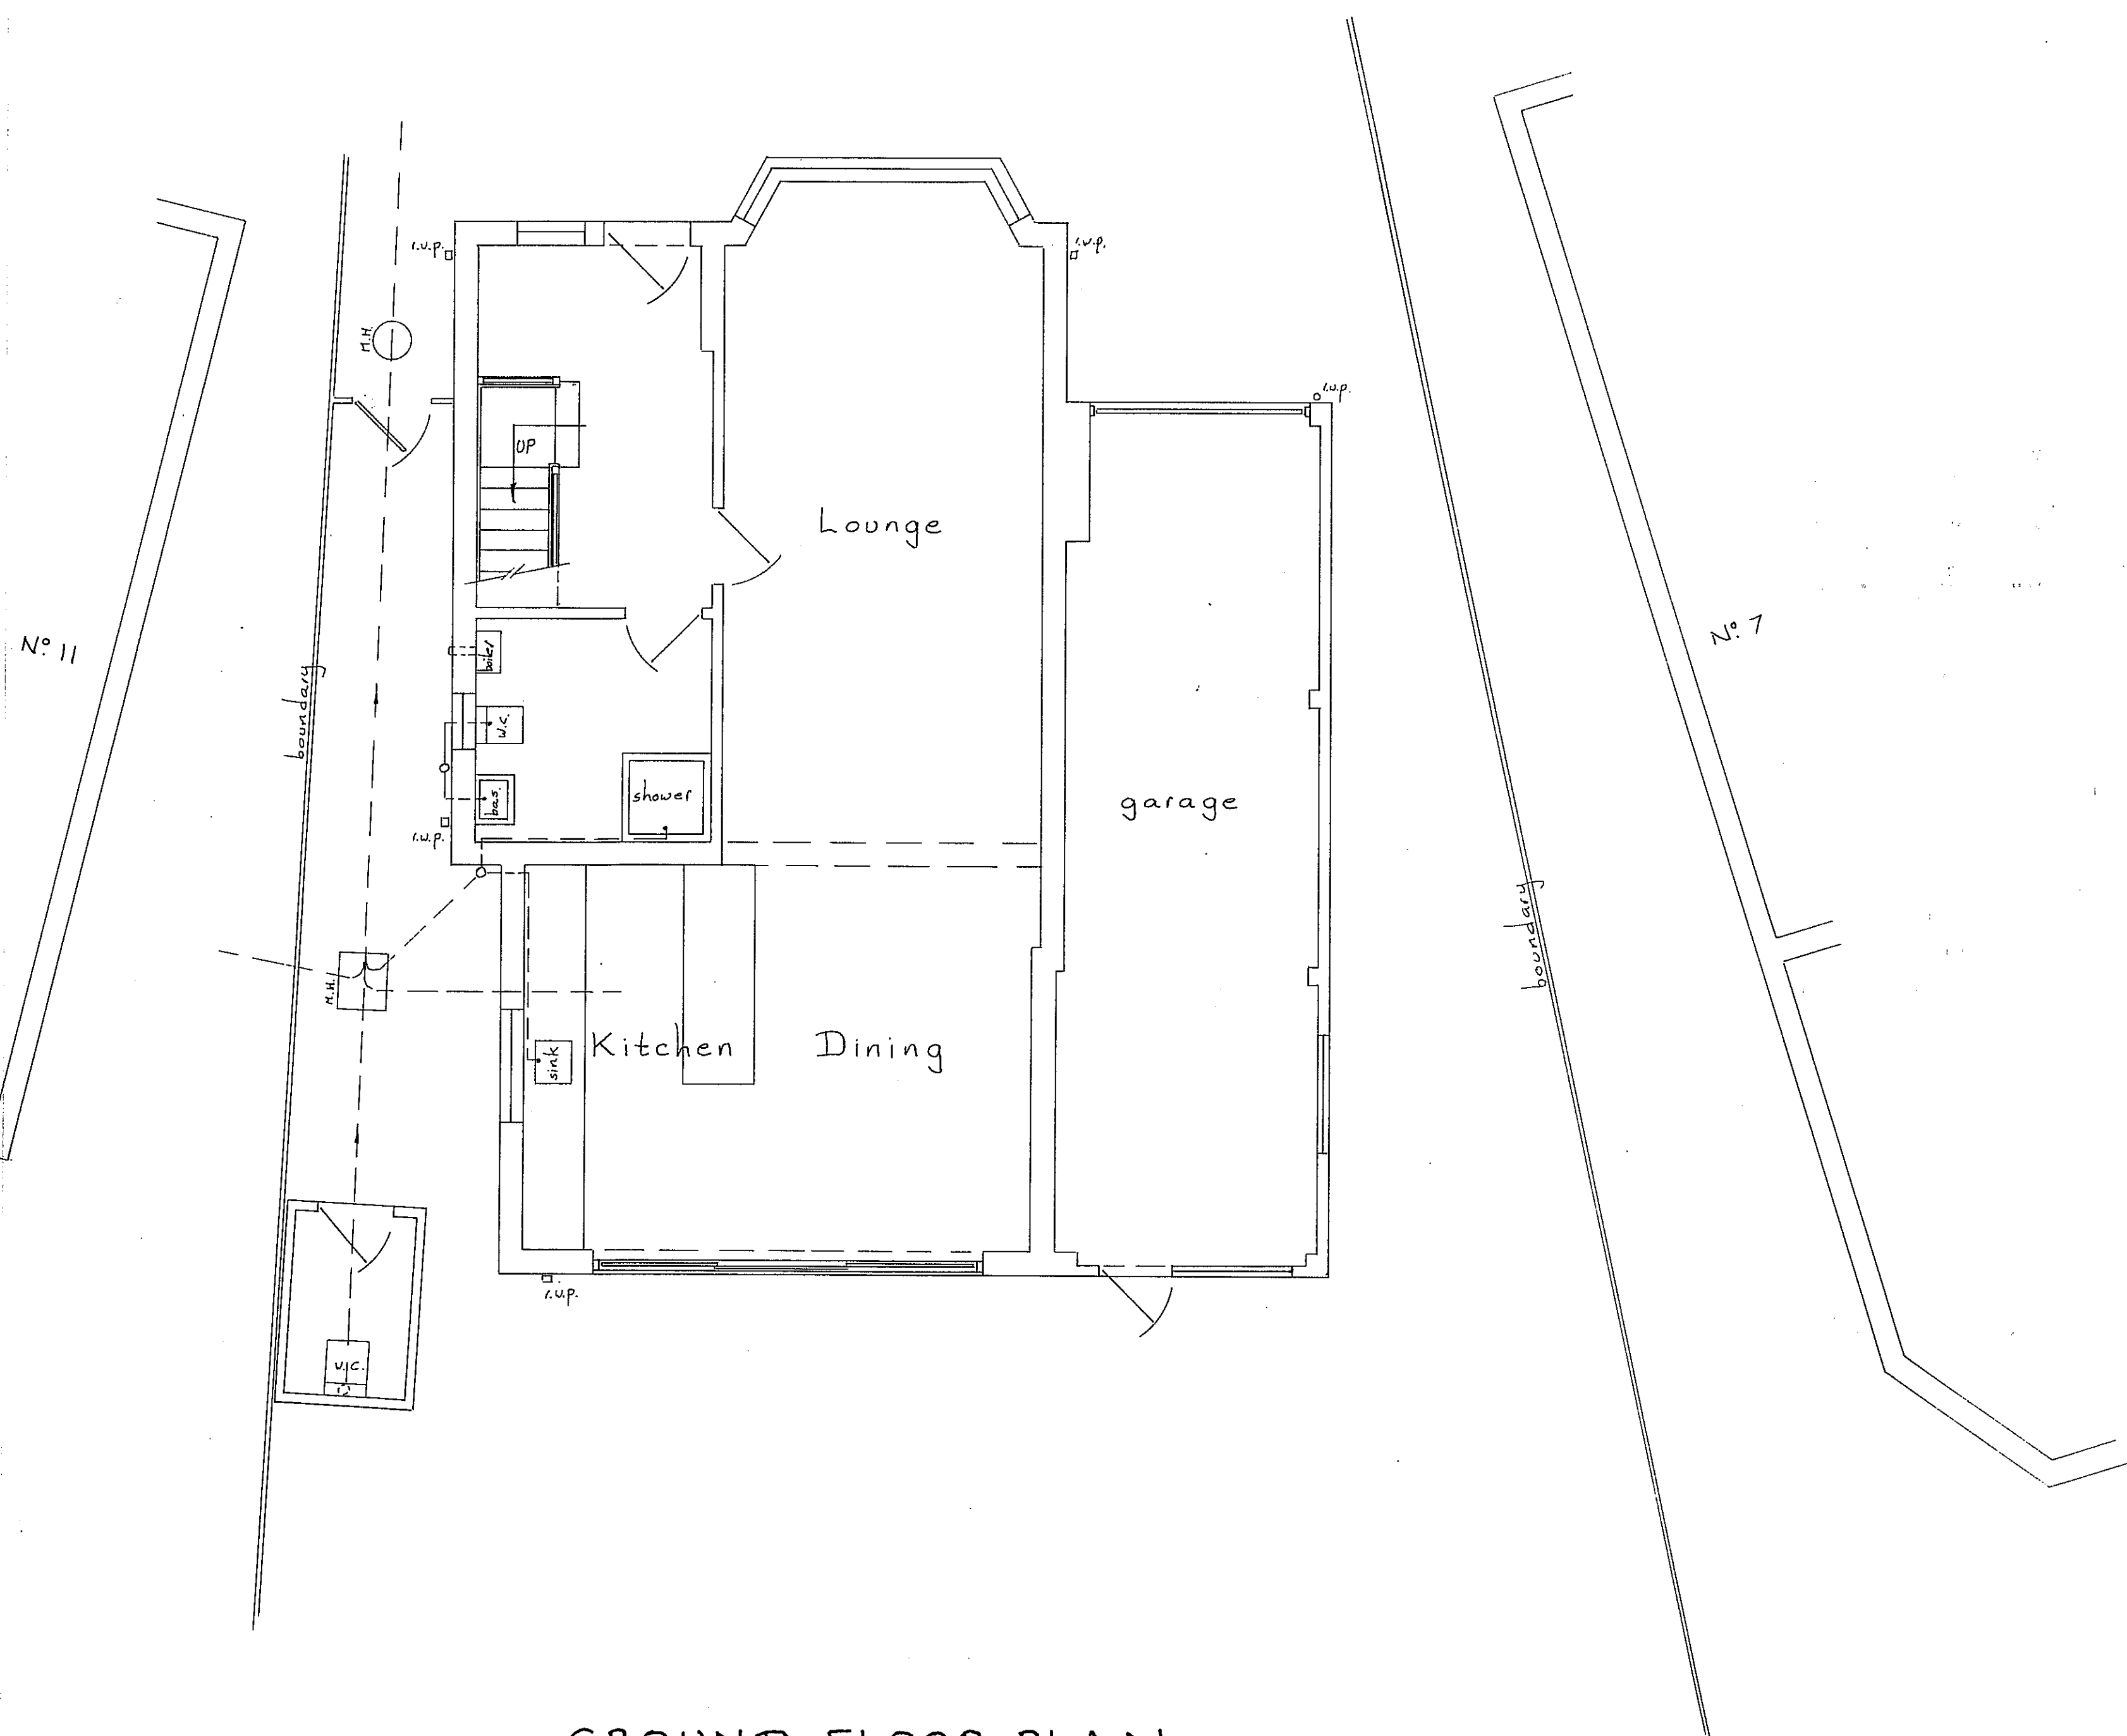

GROUND FLOOR PLAN

BLOCK PLAN
(1:500)

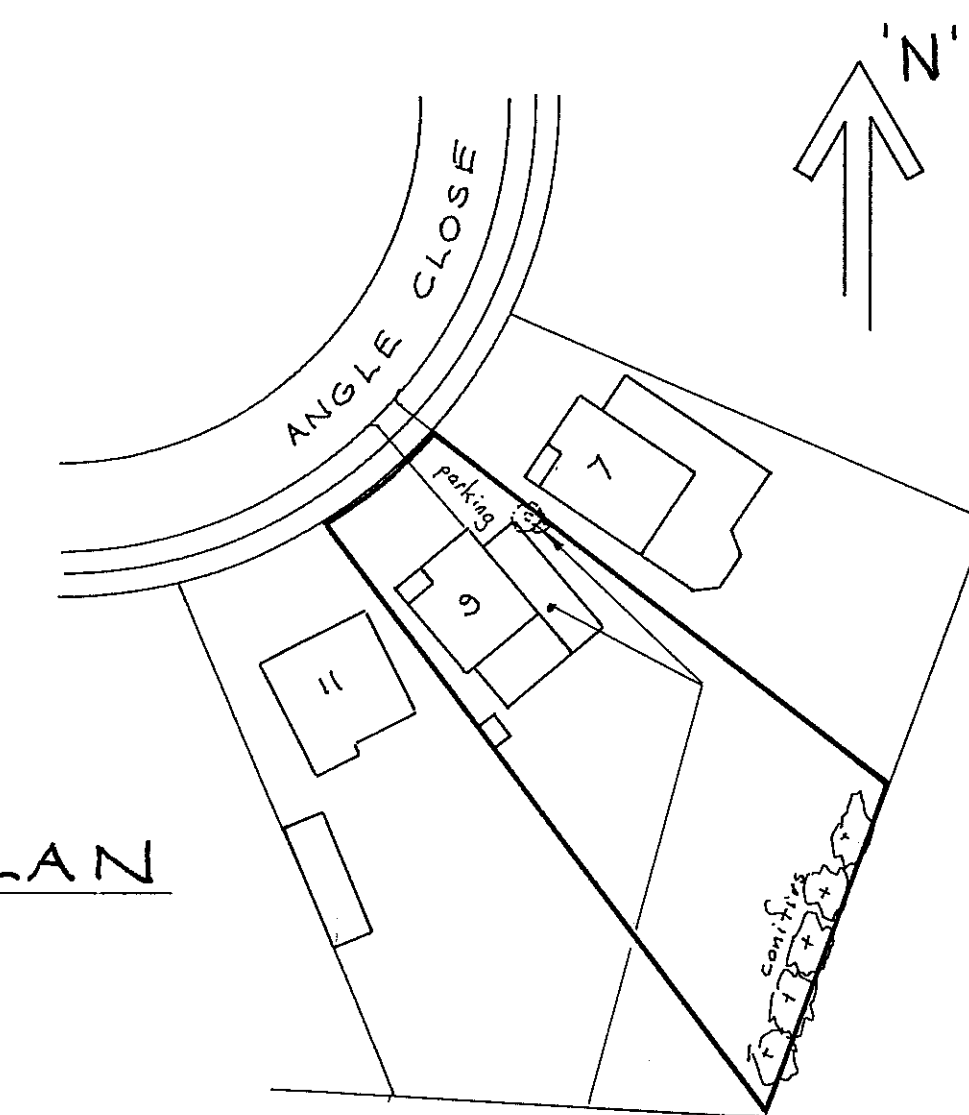

remove existing garage & small
tree where shown

AMENDED 21/9/22

THIS DRAWING TO BE READ IN CONJUNCTION
WITH SHT. N° 2

Scale: 1:50 & 1:100 SHT. N° 1
EXISTING PLANS &
ELEVATIONS
9 ANGLE CLOSE
UXBRIDGE, UB10 0BS
MR. M. SINGH JUNE 2022
S.A.Y.D.F.LTD. 01923 267322
EAST LODGE, ESSEX LANE, WD4 8PN