
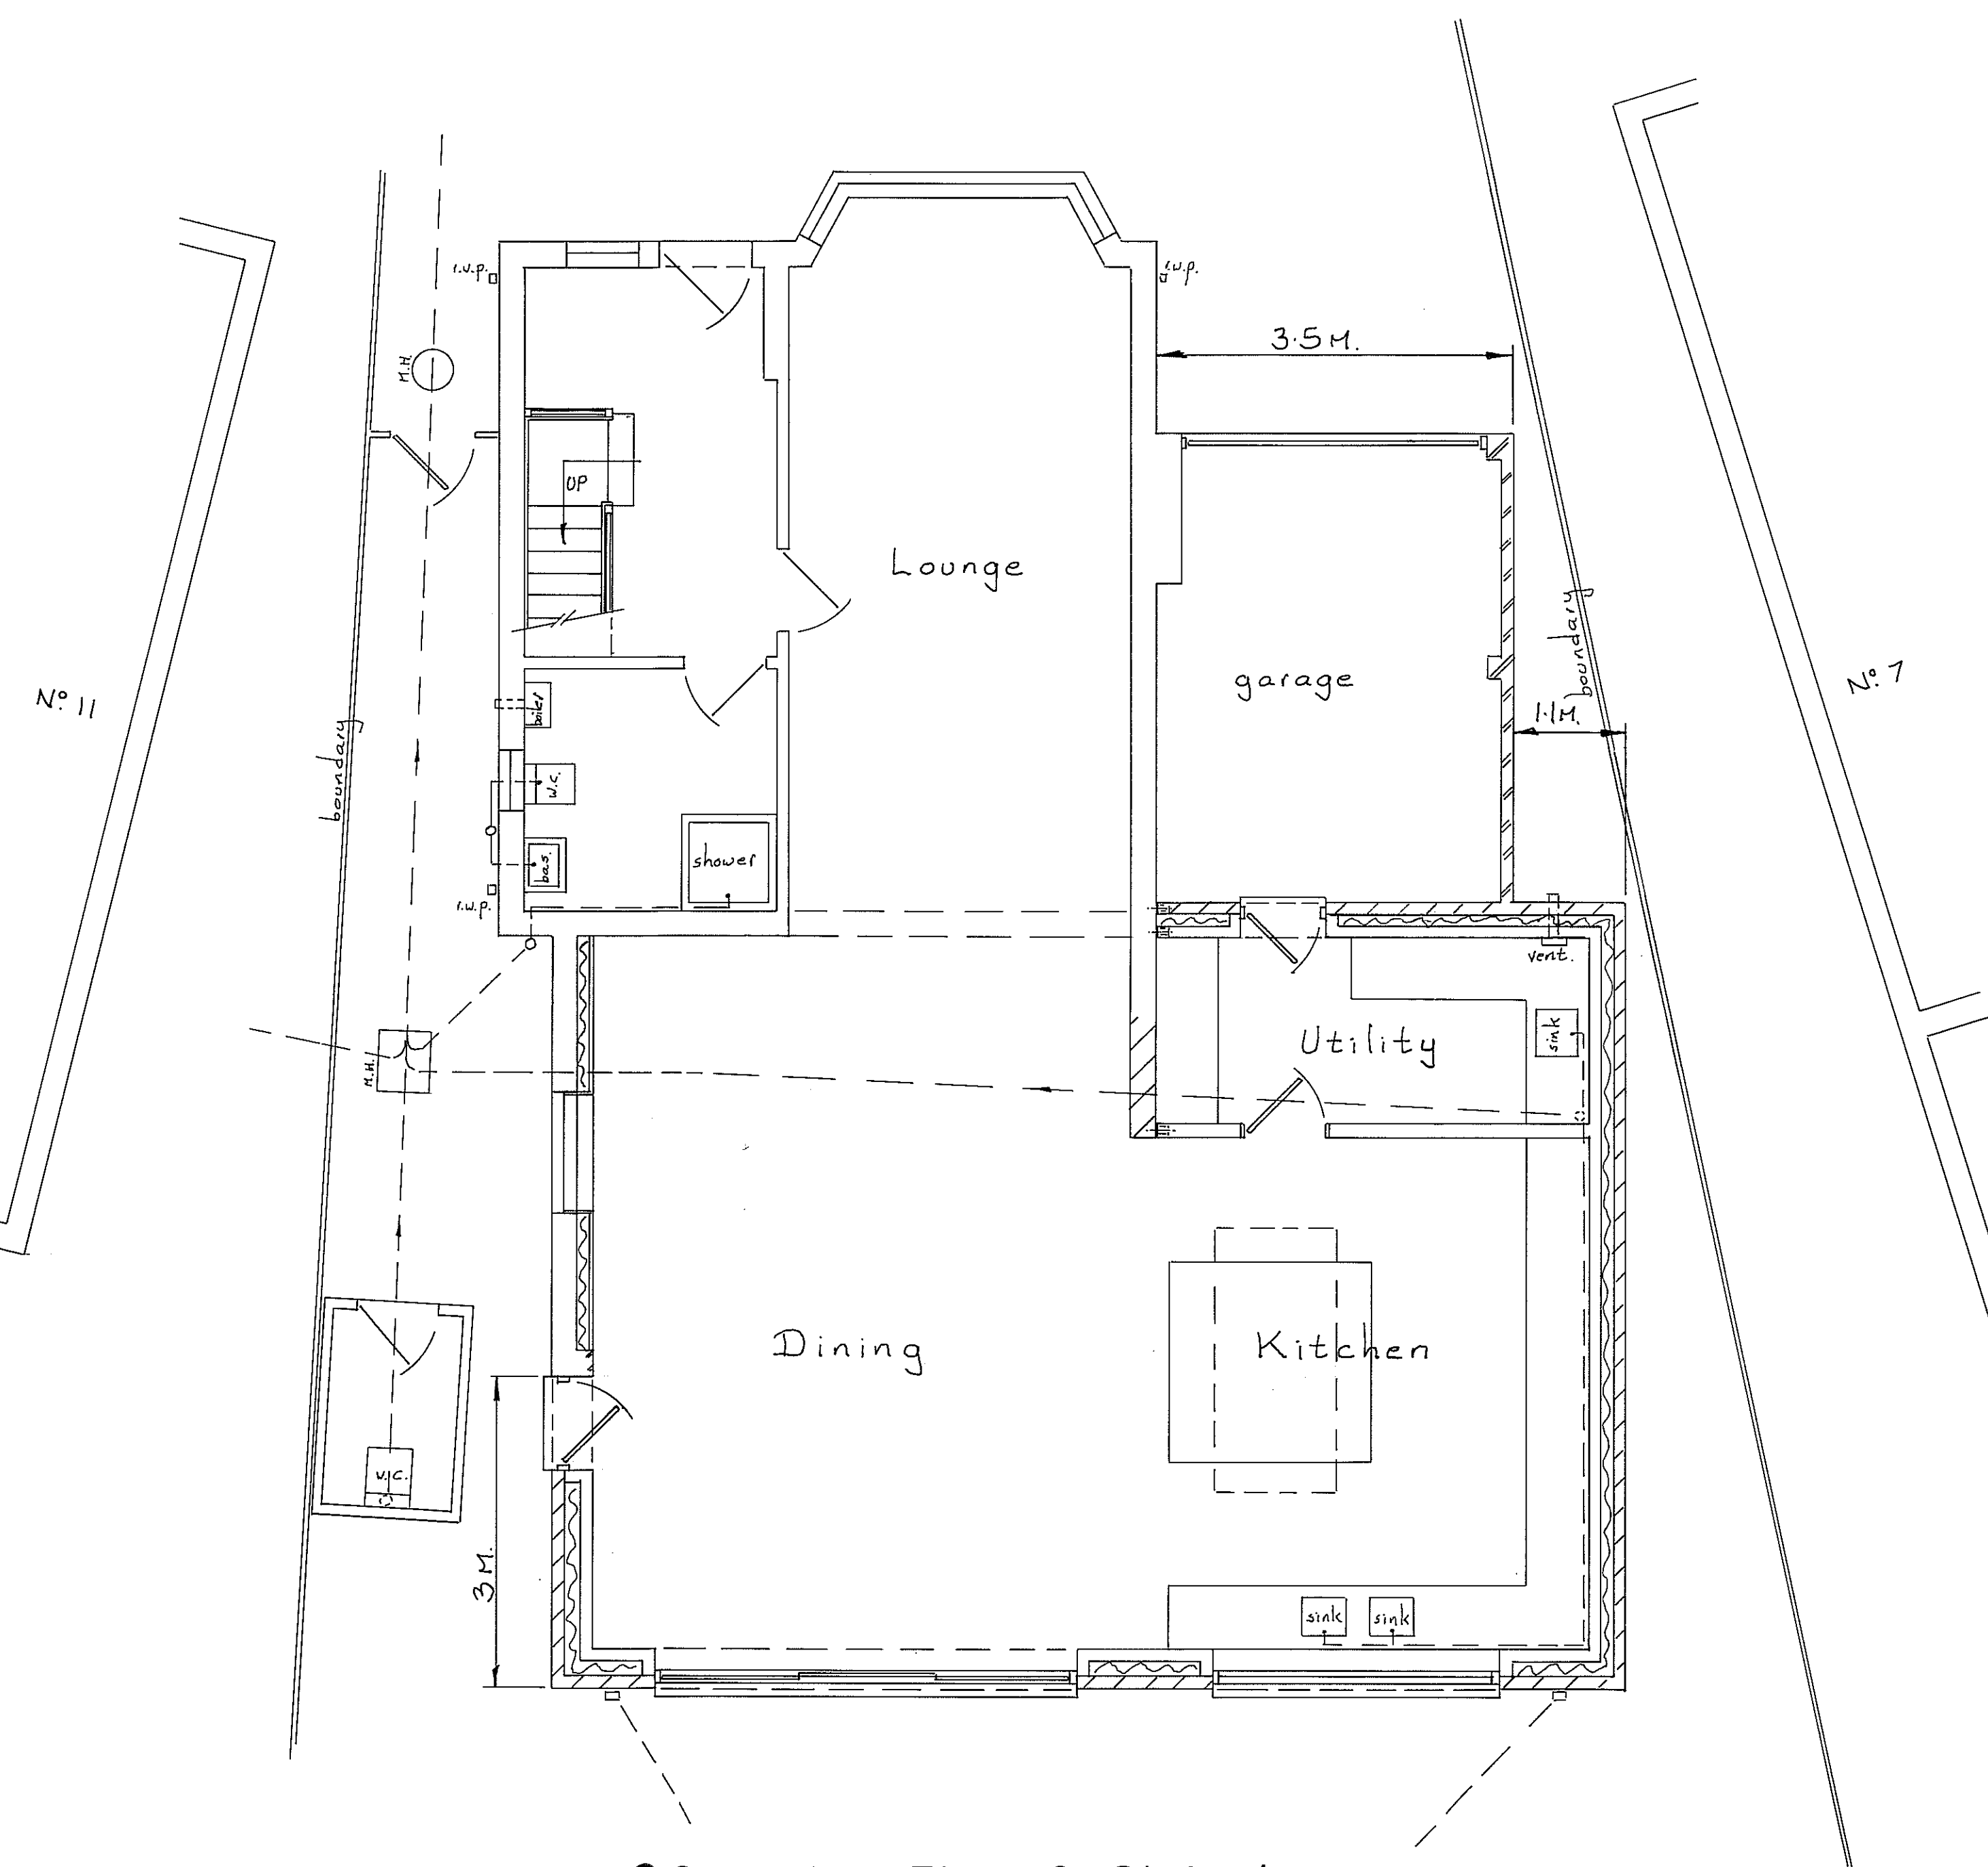


REAR ELEVATION


WEST SIDE ELEVATION

FRONT ELEVATION

EAST SIDE ELEVATION

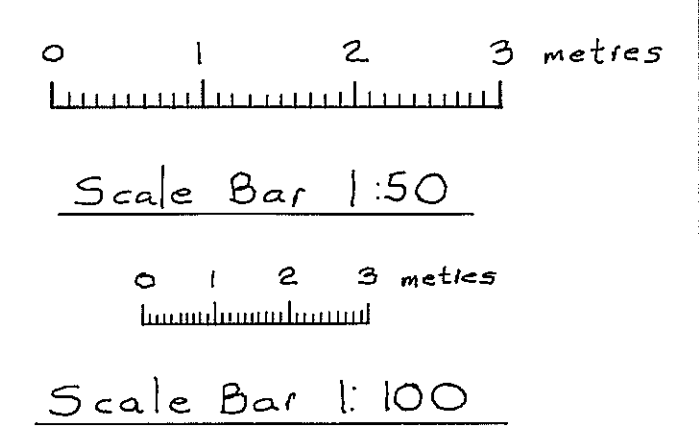

GROUND FLOOR PLAN

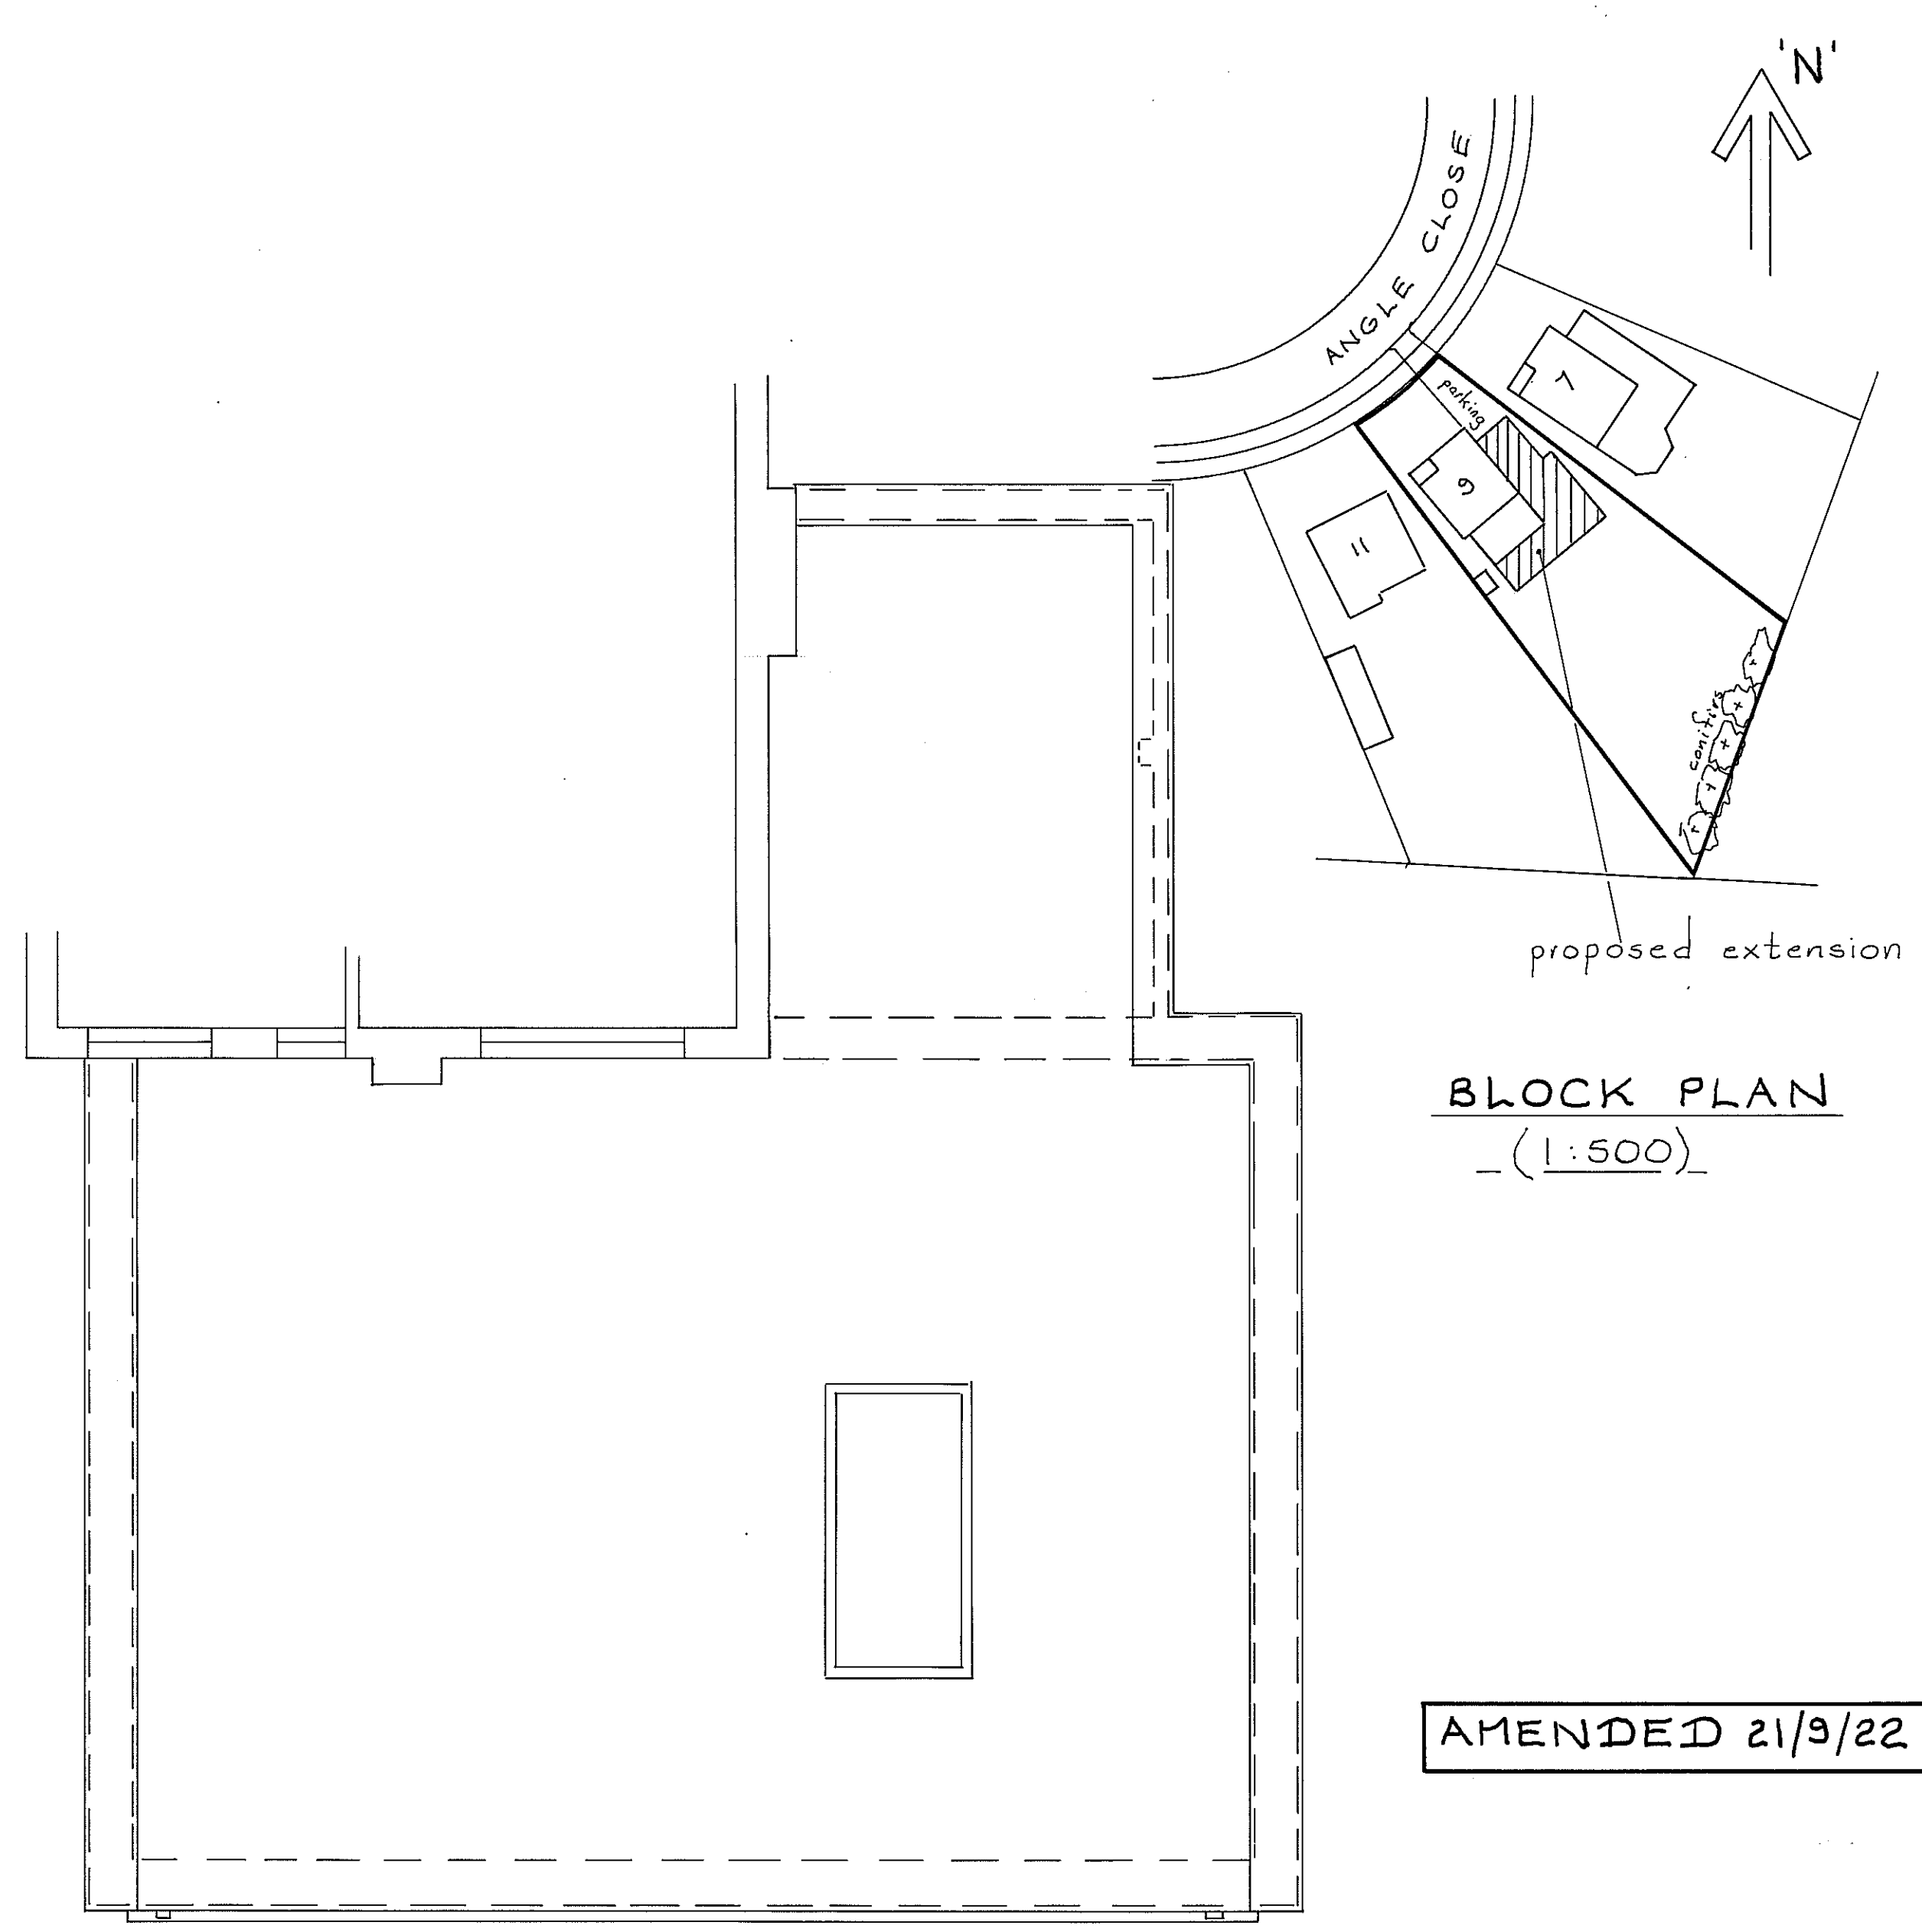

BLOCK PLAN
(1:500)

ROOF PLAN

AMENDED 21/3/22

THIS DRAWING TO BE READ IN CONJUNCTION
WITH SHT. N° 1

Scale: 1:50 & 1:100	SHT. N° 2
PROPOSED PLANS & ELEVATIONS	
3 ANGLE CLOSE	
UXBRIDGE, UB10 0BS	
MR. M. SINGH	JUNE 2022
S.A.X.D.F.LTD.	01923 267322
EAST LODGE, ESSEX LANE, WD4 8PN	