



APPLICATION FOR PLANNING PERMISSION

DOUBLE STOREY SIDE EXTENSION. PART GROUND FLOOR REAR, PART FIRST FLOOR REAR & FRONT PORCH

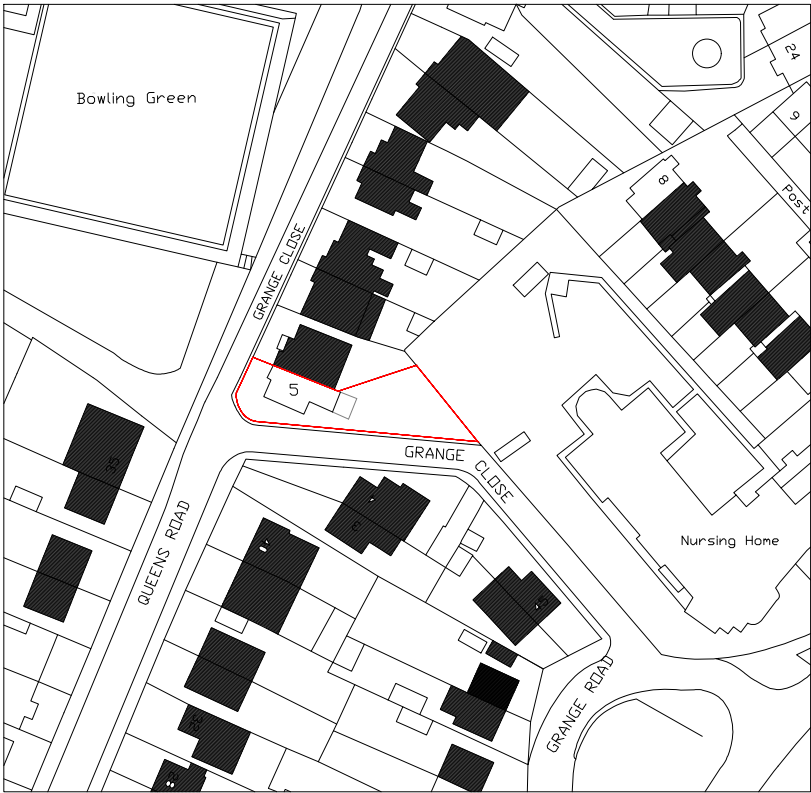

LOCATION PLAN
SCALE - 1: 1250.

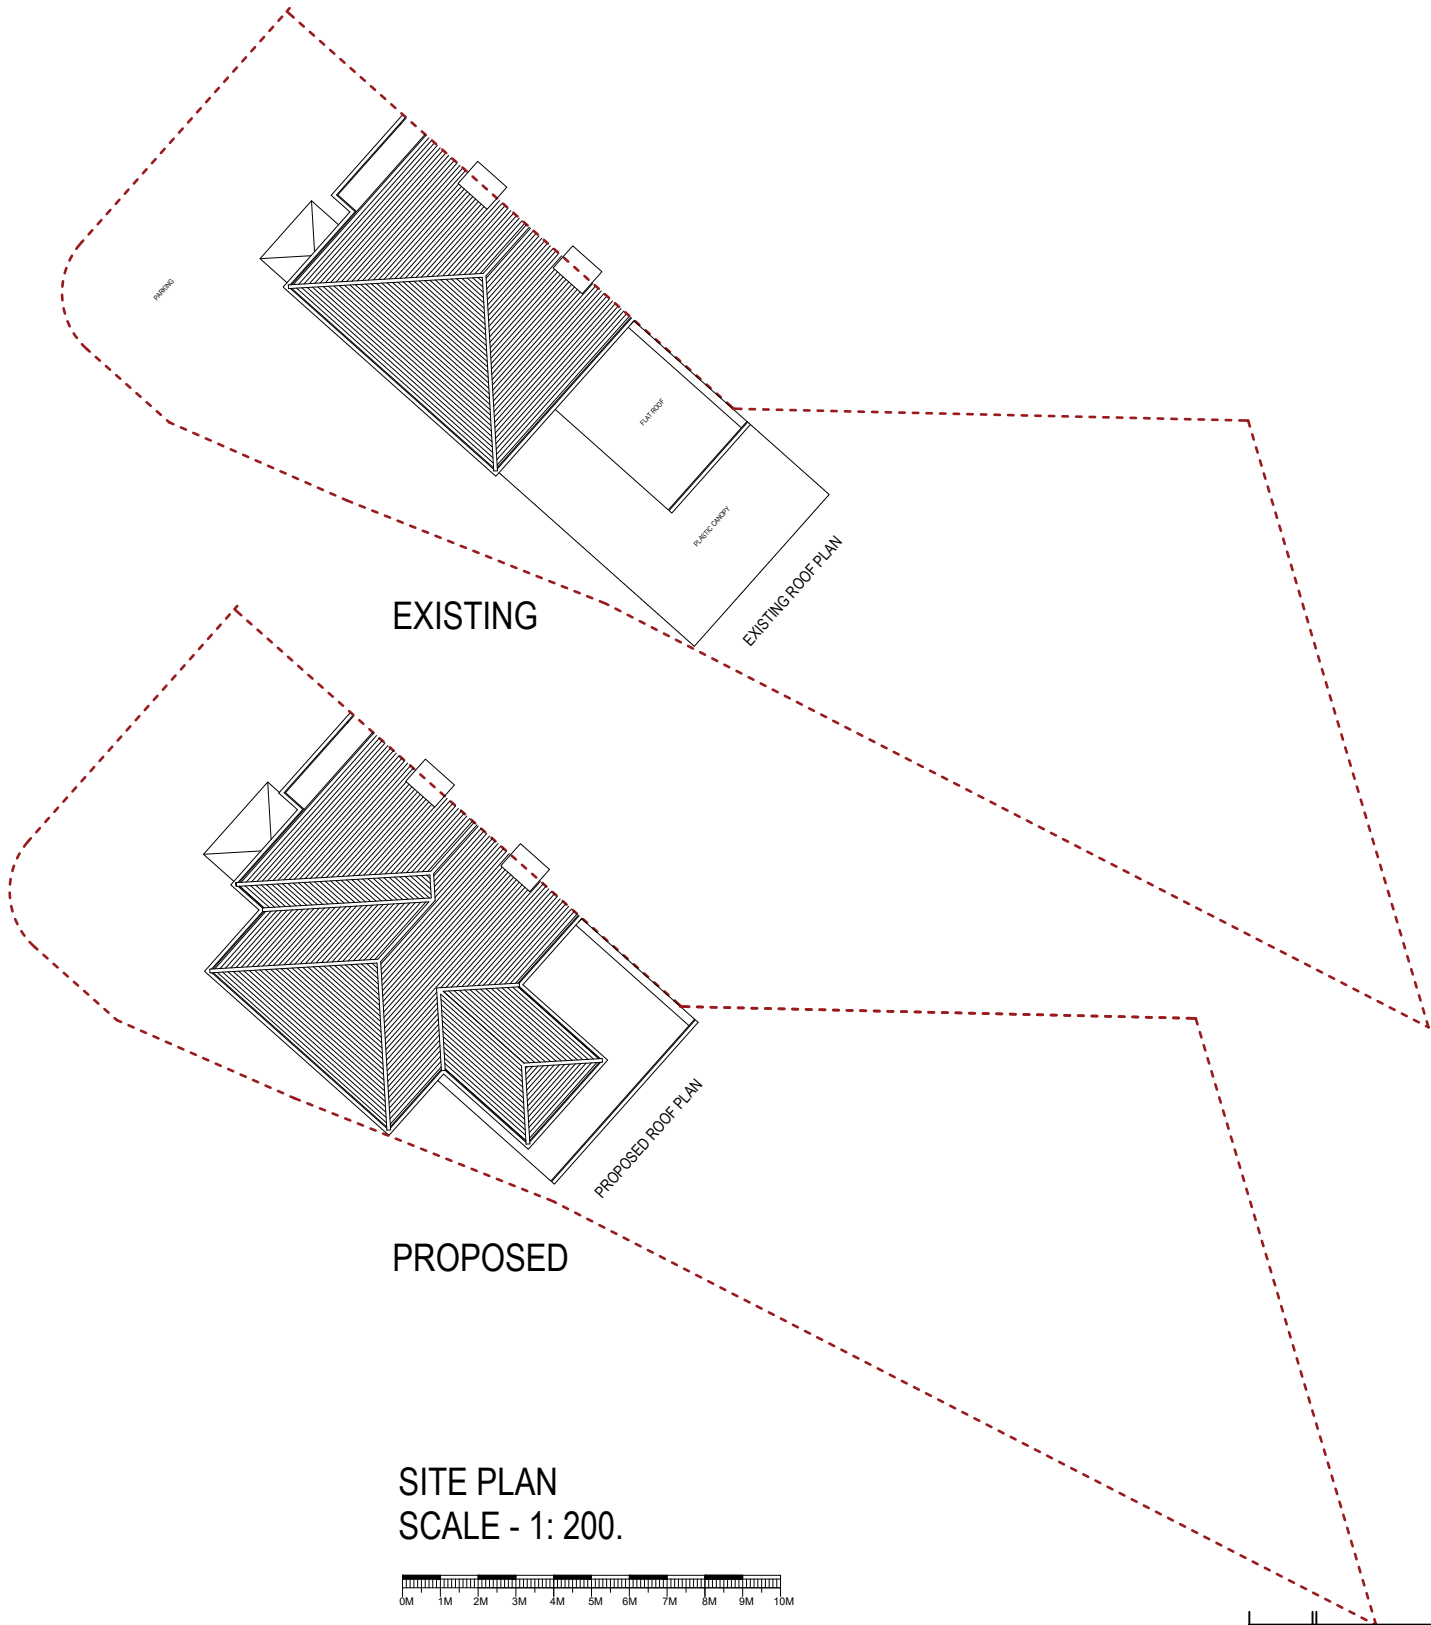

SITE PLAN
SCALE - 1: 200.

K KALSI DESIGN Architectural & Building Control Plans & Structural Design Services 20 Harrowdene Road North Wembley, Middlesex, HA0 2JB. Tel: 07930966049 Email: gskalsi@btinternet.com	NOTES:	Client	Scale 1 : 1250 / 1:200	Size A3	Drawing Title LOCATION PLAN & SITE PLAN				
			Job Title 5 GRANGE CLOSE, HAYES, UB3 2RU	Drawn by GSK		Drawing No. 1337	P	01	
				Date JUNE 2023					
NOT FOR CONSTRUCTION									