

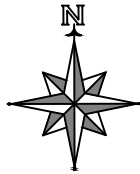


LAWFUL CERTIFICATE APPLICATION FOR A OUTBUILDING

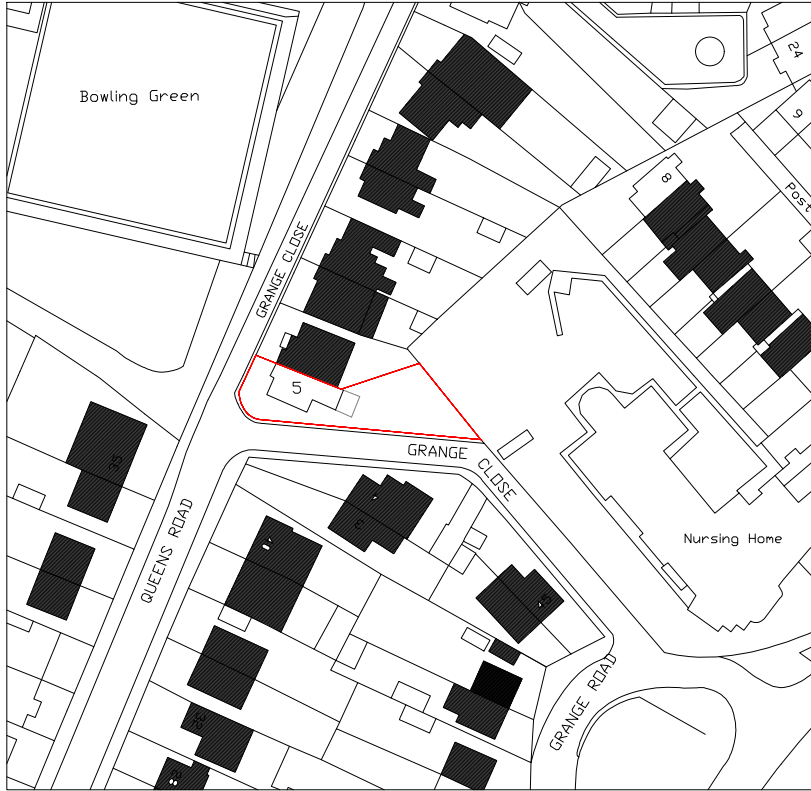

LOCATION PLAN
SCALE - 1: 1250.

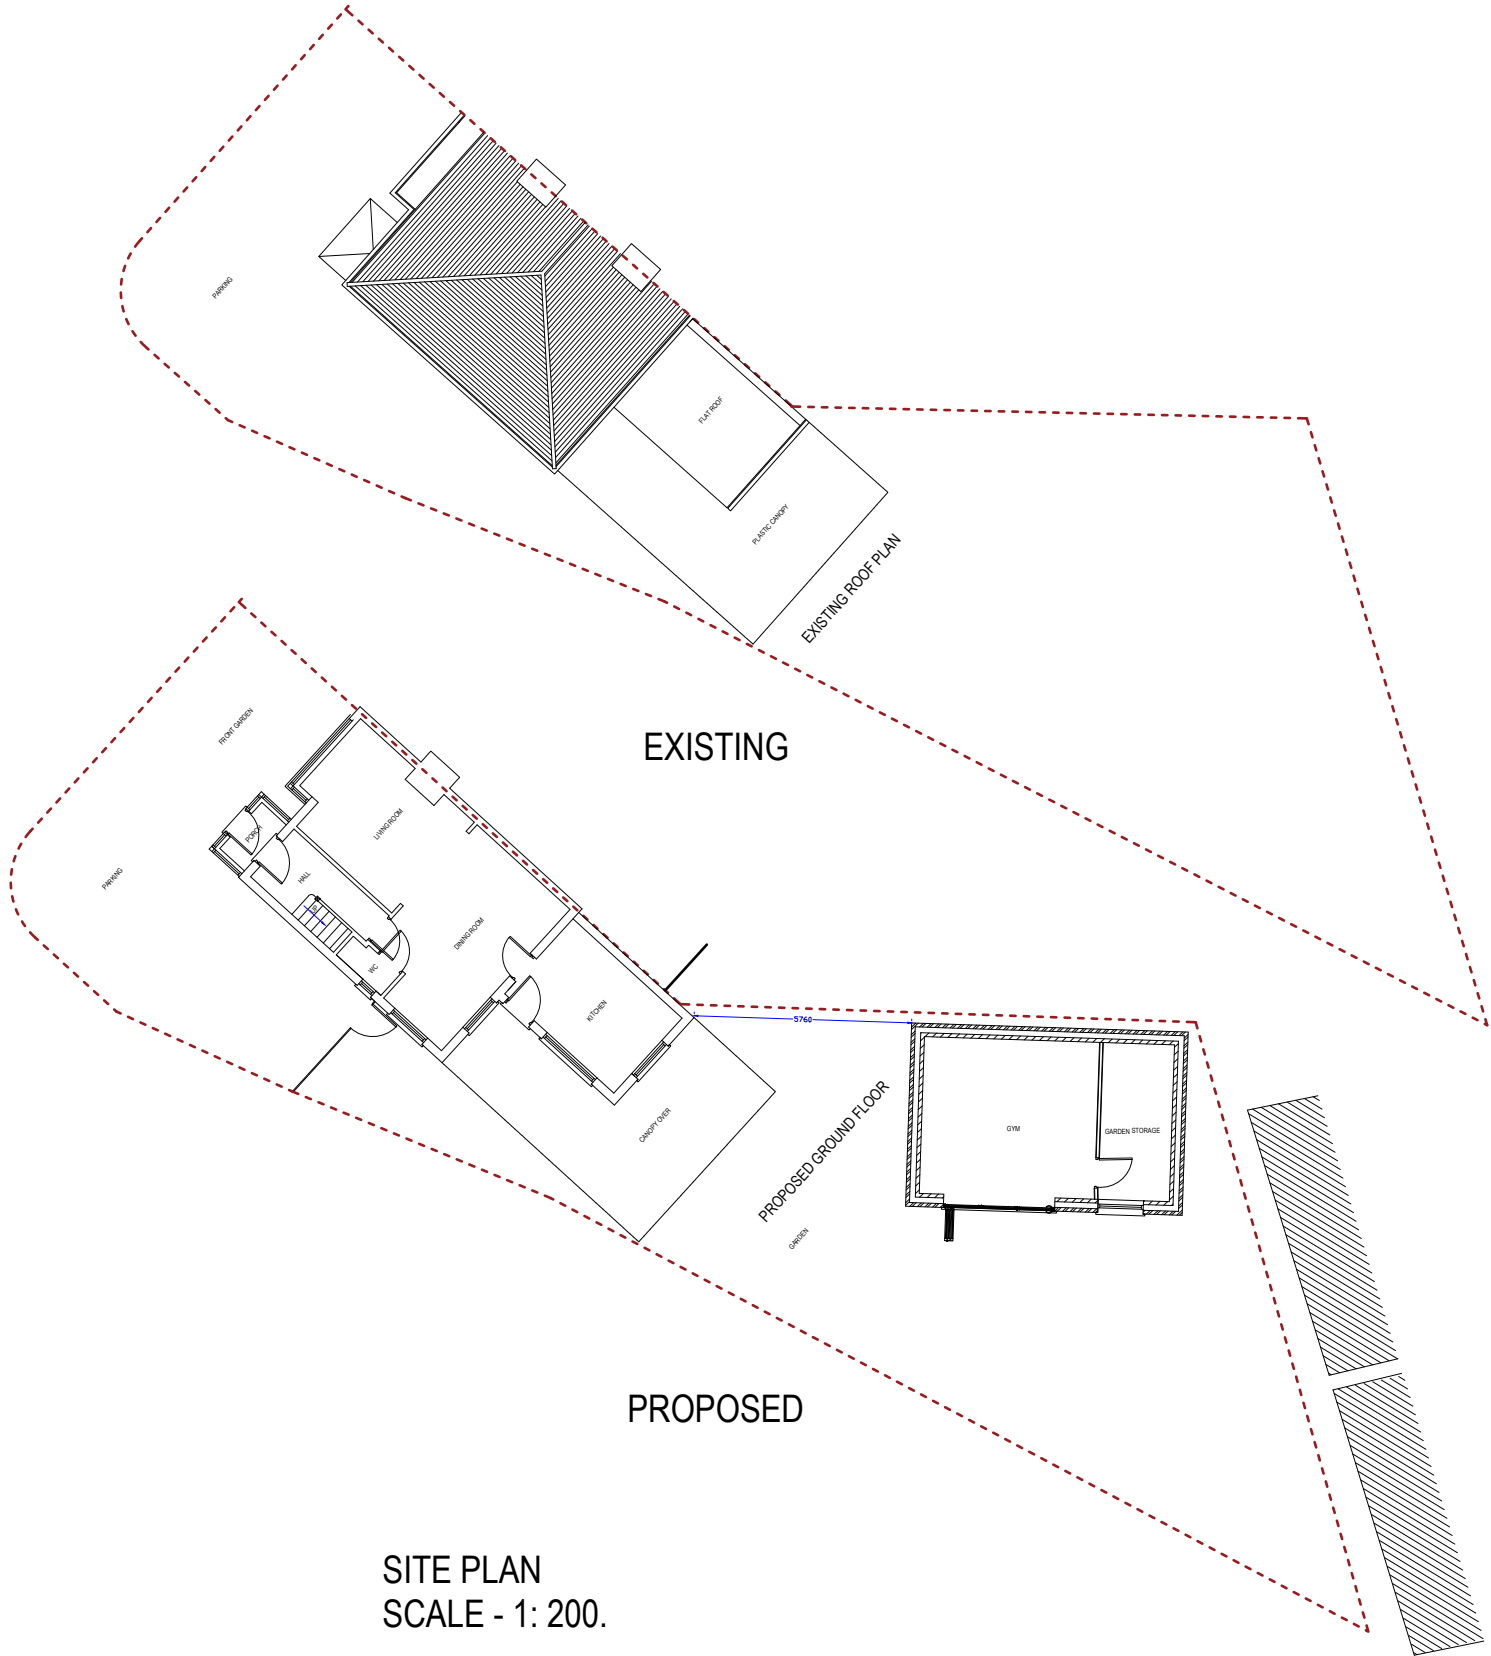

SITE PLAN
SCALE - 1: 200.

K KALSI DESIGN Architectural & Building Control Plans & Structural Design Services 20 Harrowdene Road North Wembley, Middlesex, HA0 2JB. Tel: 07930966049 Email: gskalsi@btinternet.com	NOTES:	Client	Scale	Size	Drawing Title			
			1 : 1250 / 1:200	A3	LOCATION PLAN & SITE PLAN			
		Job Title	Drawn by		Drawing No.	P	101	
			5 GRANGE CLOSE, HAYES, UB3 2RU	GSK				
		NOT FOR CONSTRUCTION	Date	JUNE 2023				