


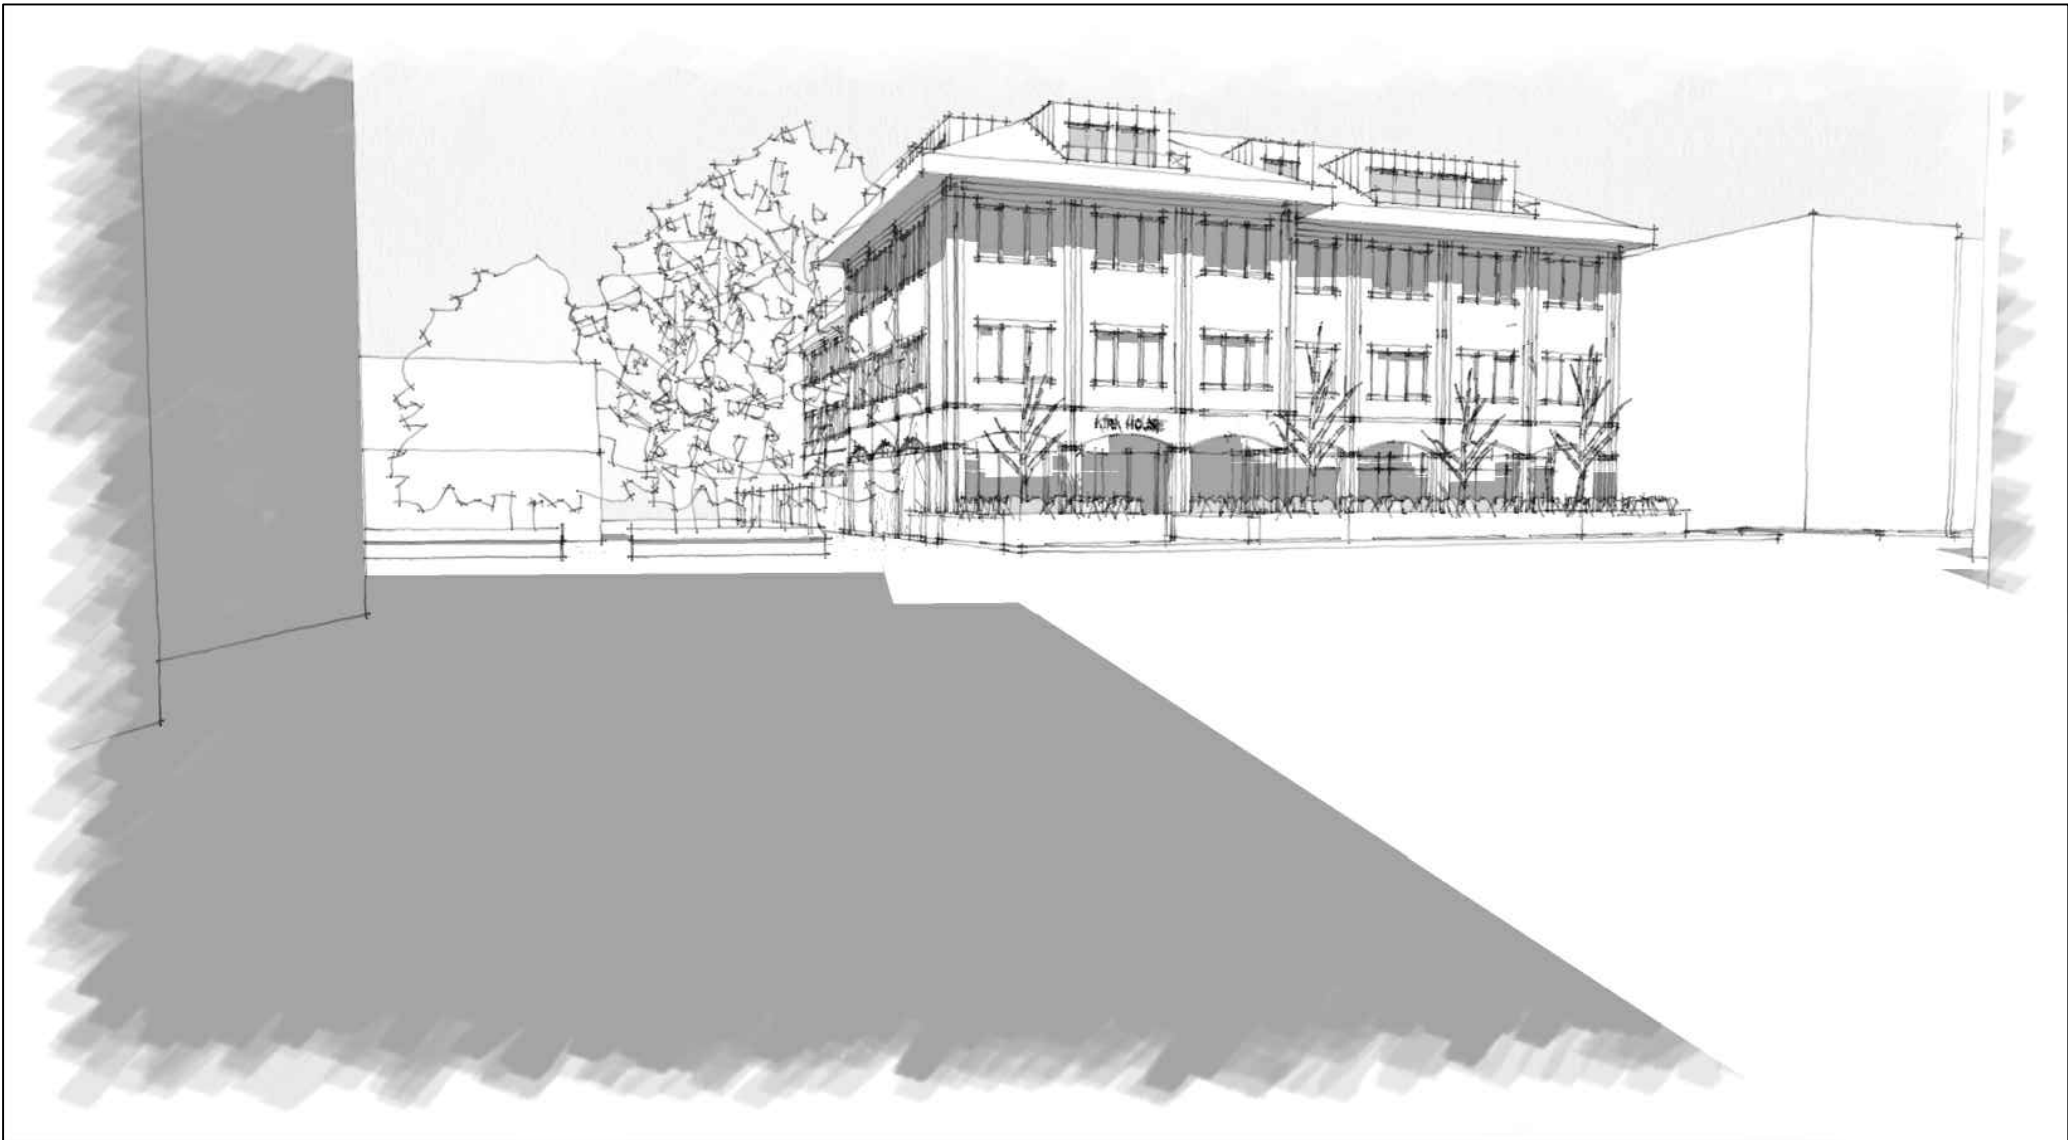


PROPOSED 3D IMAGE 1



PROPOSED 3D IMAGE 2



PROPOSED 3D IMAGE 3

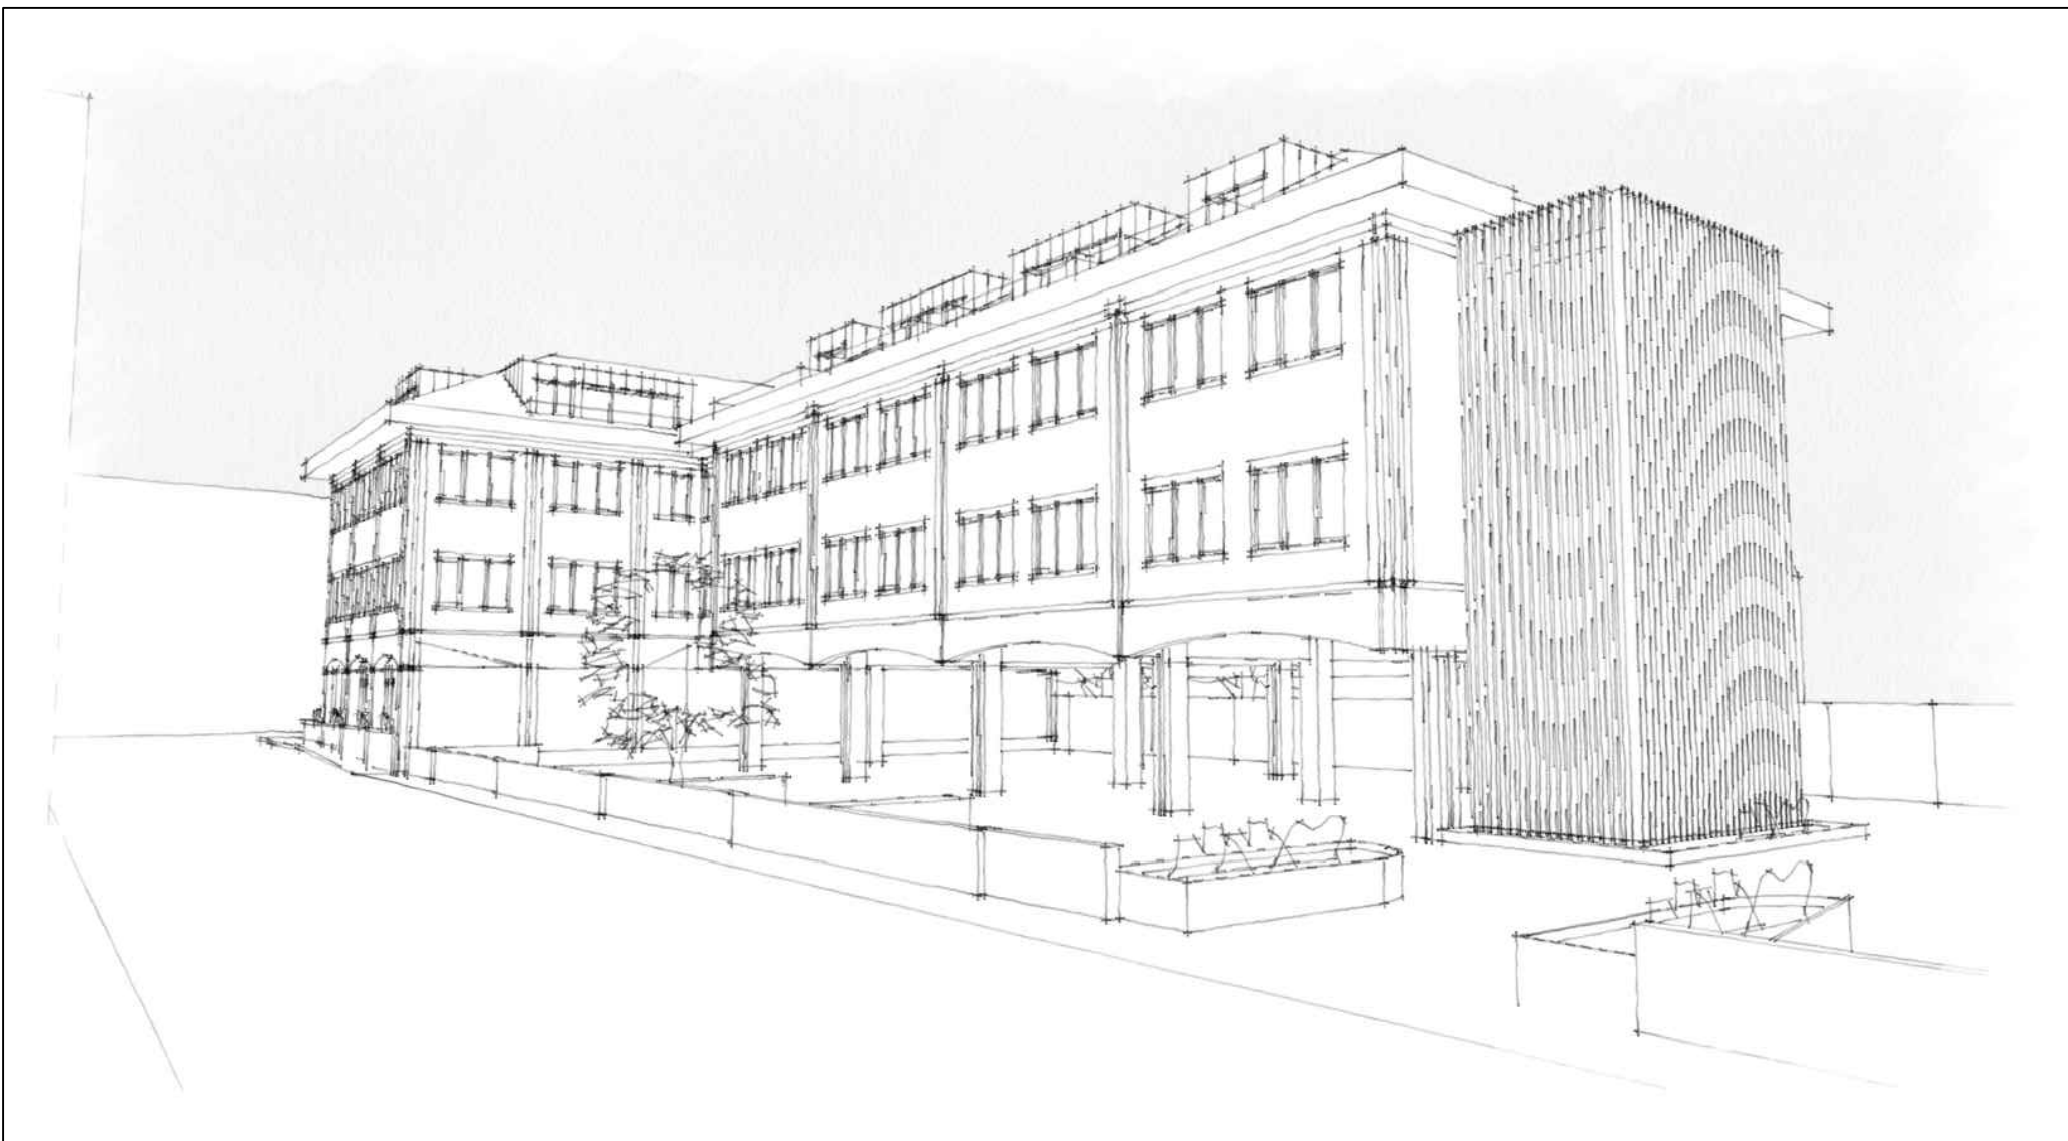

PROPOSED 3D IMAGE 4

NOTES

THIS DRAWING IS THE COPYRIGHT OF THE ARCHITECTS AND MAY NOT BE REPRODUCED WITHOUT PERMISSION

THE CONTRACTOR IS RESPONSIBLE FOR CHECKING DIMENSIONS, TOLERANCES AND REFERENCE. ANY DISCREPANCIES TO BE CHECKED WITH THE ARCHITECT BEFORE PROCEEDING WITH THE WORKS

WHERE AN ITEM IS COVERED BY DRAWINGS TO DIFFERENT SCALES, THE LARGER SCALE DRAWING IS TO BE WORKED TO

DO NOT SCALE FROM DRAWING. FIGURED DIMENSIONS TO BE WORKED TO AT ALL TIMES

ALL WORK AND MATERIALS TO BE IN ACCORDANCE WITH THE BUILDING REGULATIONS AND TO COMPLY WITH THE RELEVANT CODES OF PRACTICE AND BRITISH STANDARDS

02

01

03

04

05

St. Stephen's Road

High Street

north

o

SITE PLAN

Image removed	18.08.23	A
Issue for PLANNING	18.01.23	/
DETAILS	DATE	REVISION

PLANNING

PROPOSED
3D IMAGES

Revision:	A	712-P-206 A
n/a @A1		JAN 2023
Drawn by:	L8	Checked by: NIL

KIRK HOUSE
97-109 HIGH STREET
WEST DRAYTON, UB7 7QR

92-98 LOWER MORTLAKE ROAD
RICHMOND UPON THAMES
TW9 2JG

TEL +44 (0)20 8614 7950
FAX +44 (0)20 8614 7969
WEB www.quadprojects.com

QUAD