
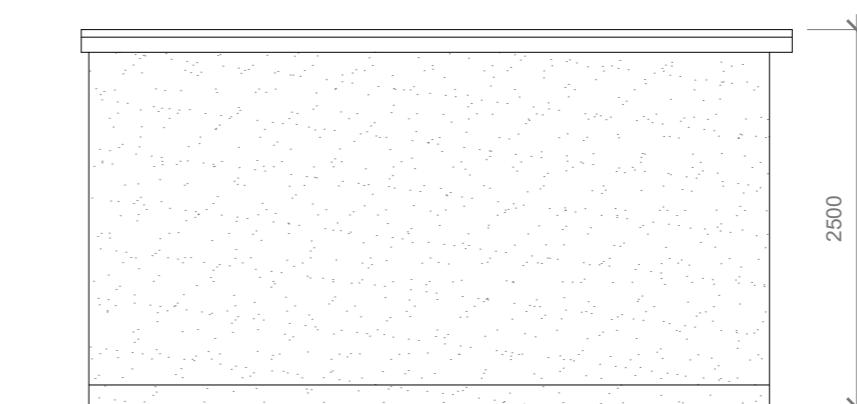
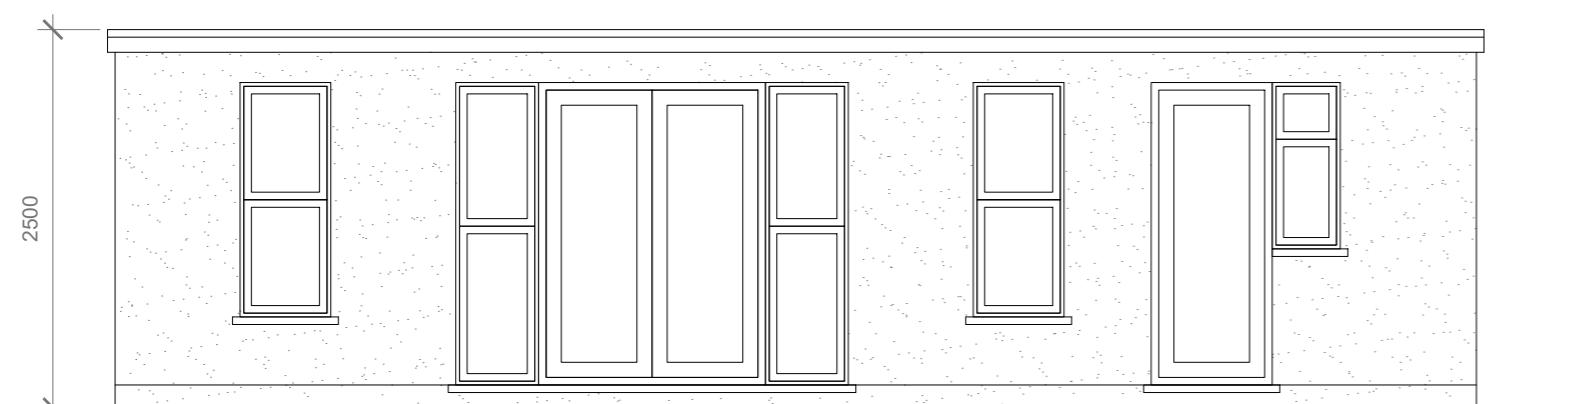
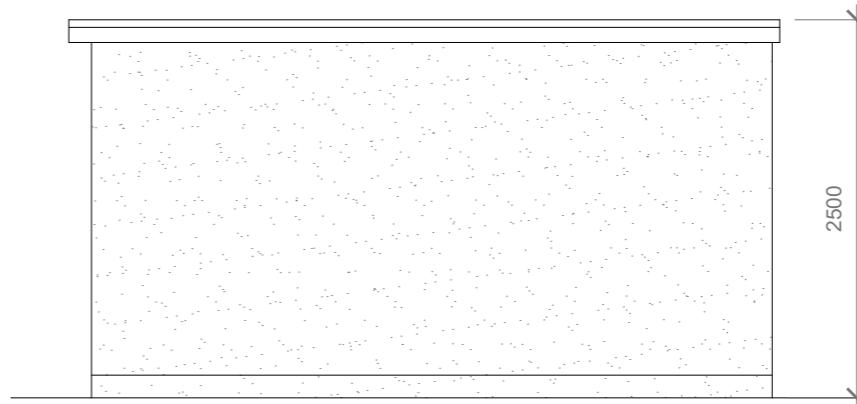
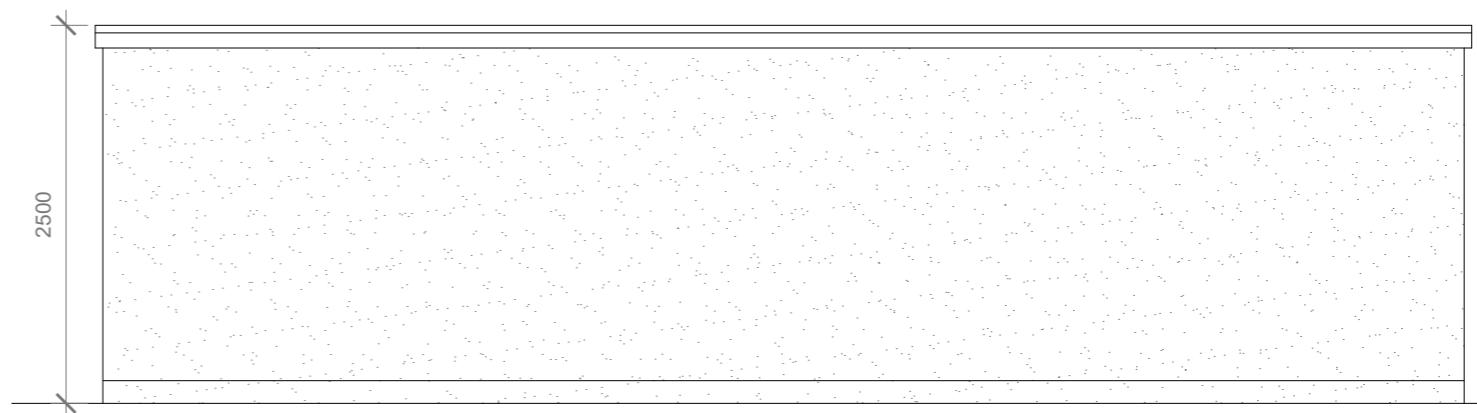


Proposed External Finish
Materials to Match Existing
External Finish Materials

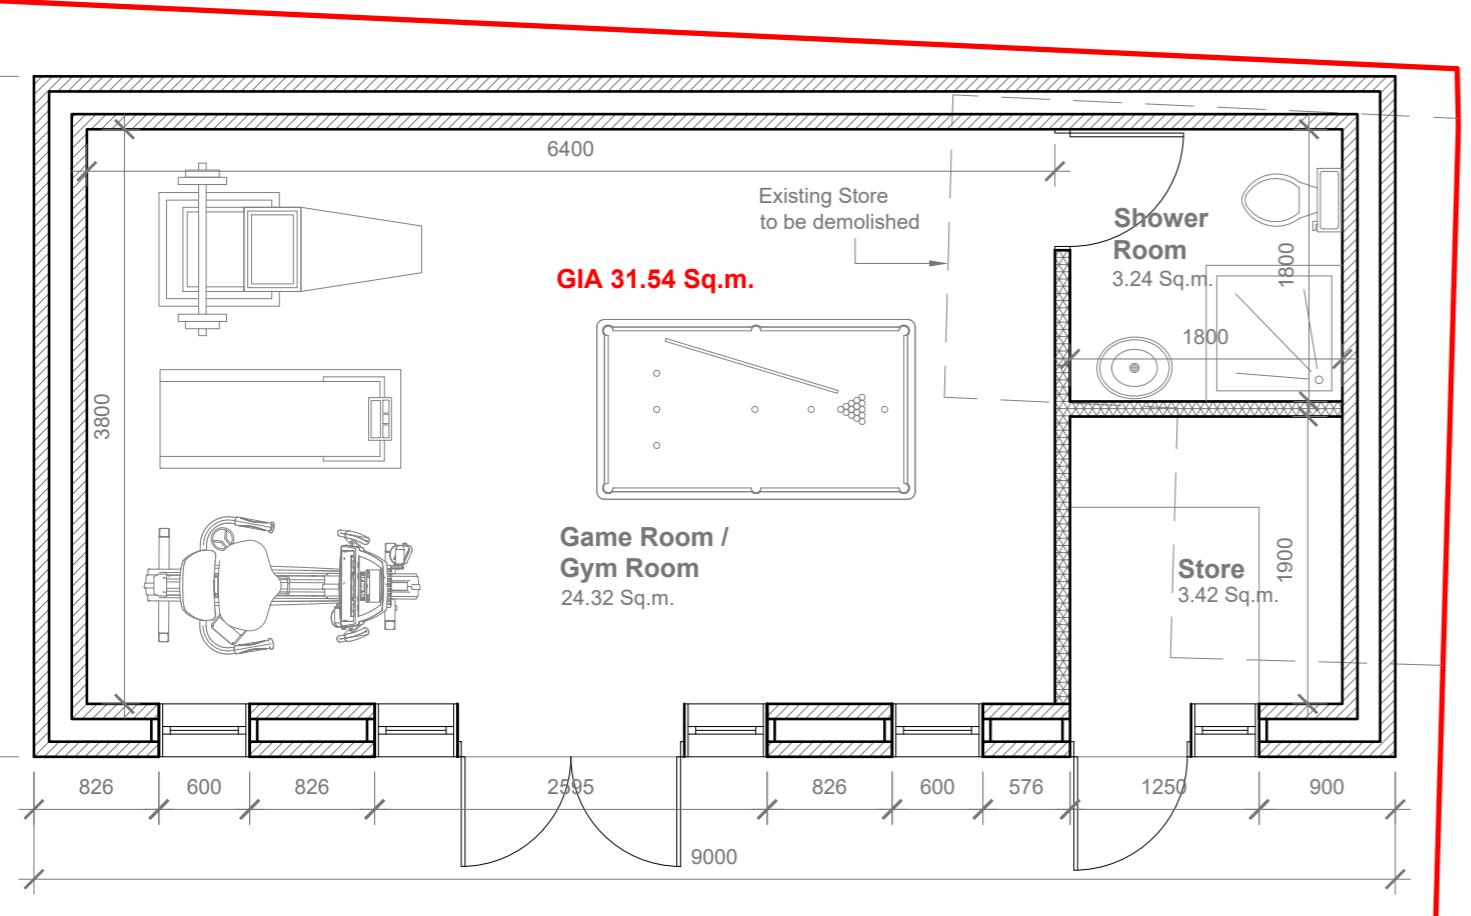

GENERAL NOTES:
1. ALL DIMENSIONS ARE IN MILLIMETER.
2. VERIFY ALL DIMENSIONS AND CONDITIONS BEFORE BUILDING OR
STARTING CONSTRUCTION. NOTIFY THE DESIGNER IMMEDIATELY OF ANY
DISCREPANCY OR VARIATION.
3. ALL WORK TO COMPLY WITH CURRENT BUILDING REGULATIONS
AND CODES OF PRACTICE

Title:

Proposed Out-Building Floor Plan & Elevations

Site Address
10 Lees Road,
Hillingdon.
UB8 3AS

Scale: 1:50 @A3
Date: 14/03/2025
Drawing No.:
2025/034 -01PD
Drawn By:
RO

Revision Date:

e:mail -
faluckpatel@yahoo.com
(M) +44 (0) 7871 466 254

Faluck
Patel