



1 2 3 4 5 6 7 8 9 10

NOTES :

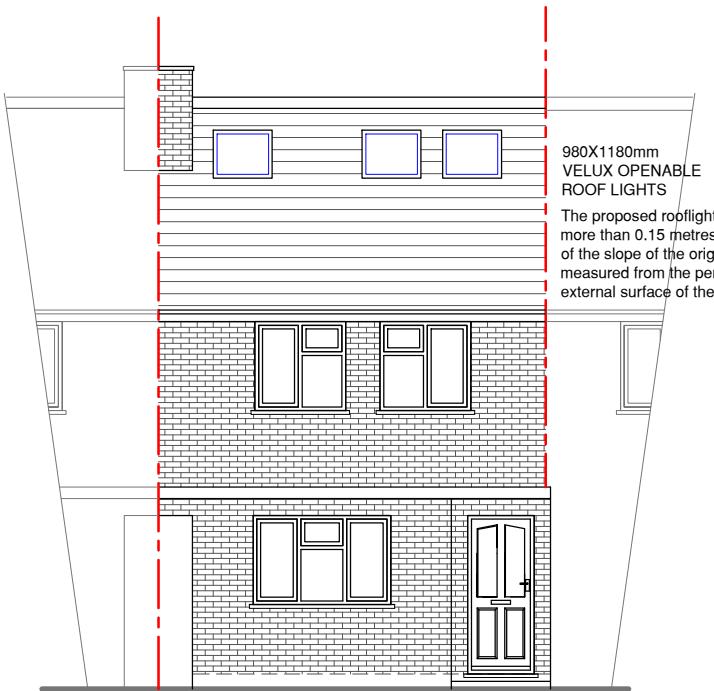

NO: 18 NO: 16 NO: 14

PROPOSED FRONT ELEVATION

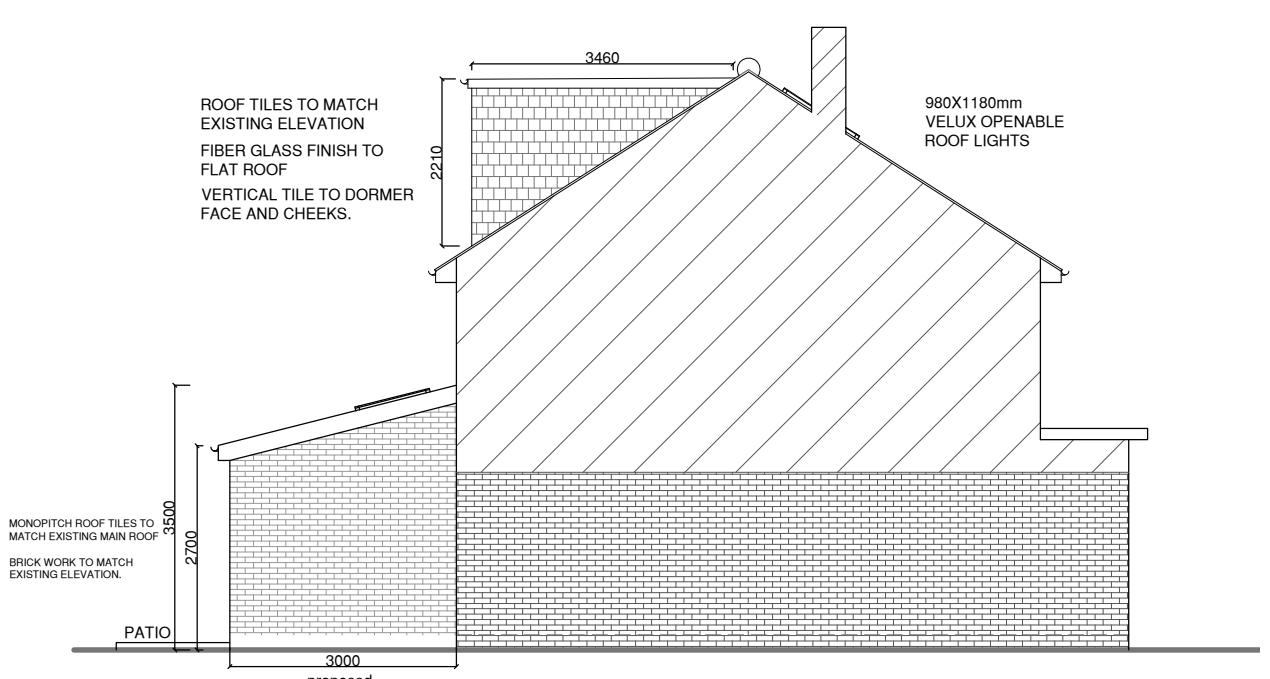


NO: 16

PROPOSED SIDE ELEVATION



NO: 14 NO: 16 NO: 18

PROPOSED REAR ELEVATION

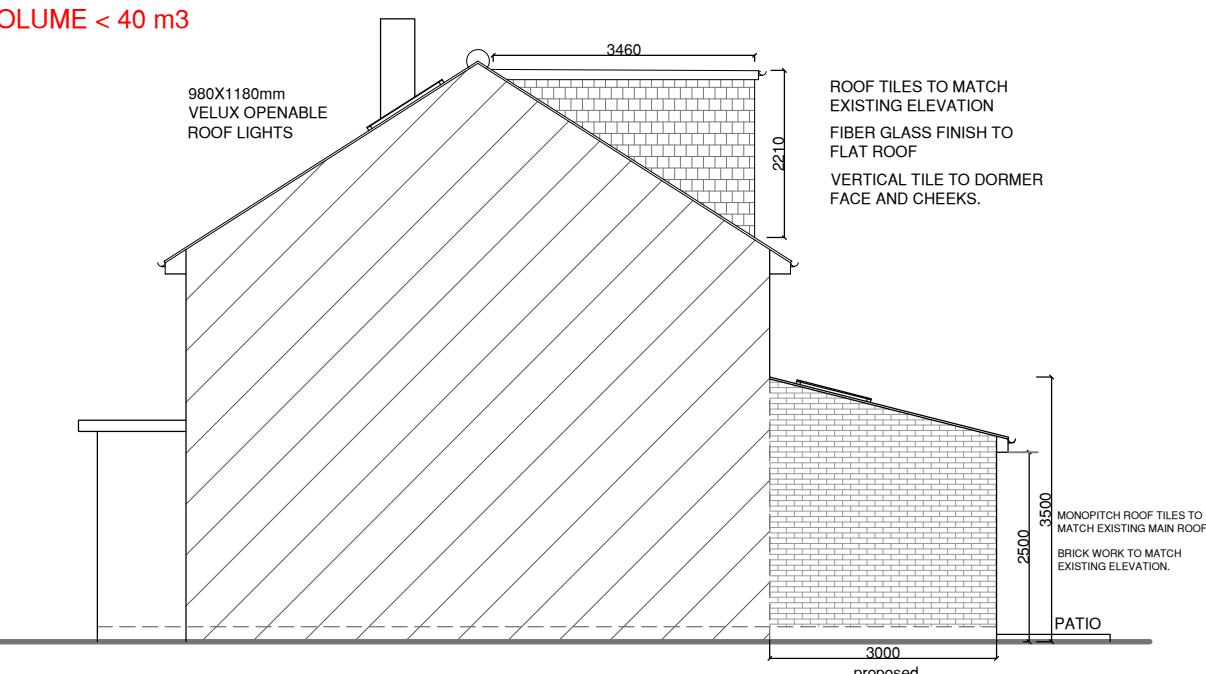

NO: 16

PROPOSED SIDE ELEVATION

A		A
B		B
C		
D		
E		
F		
G		
H		
		Date Revisions
		SJR DESIGN LTD. (ARCHITECTURAL DESIGN & CONTRACTING)
		Client MR. & MRS. ANIFOWOSE
		Job Title 16 KEIR HARDIE WAY YEADING, HAYES UB4 9JF
		Drawing Title PROPOSED ELEVATIONS
		Scale: 1 : 100 (A3)
		Date: MAY 2025
		Checked by: Drawn by: RS
		Drg No. TP/711/05 Rev.
		SCALE @ 1:100

1 2 3 4 5 6 7 8 9 10

0m 1m 2m 3m 4m 5m

SCALE @ 1:100