



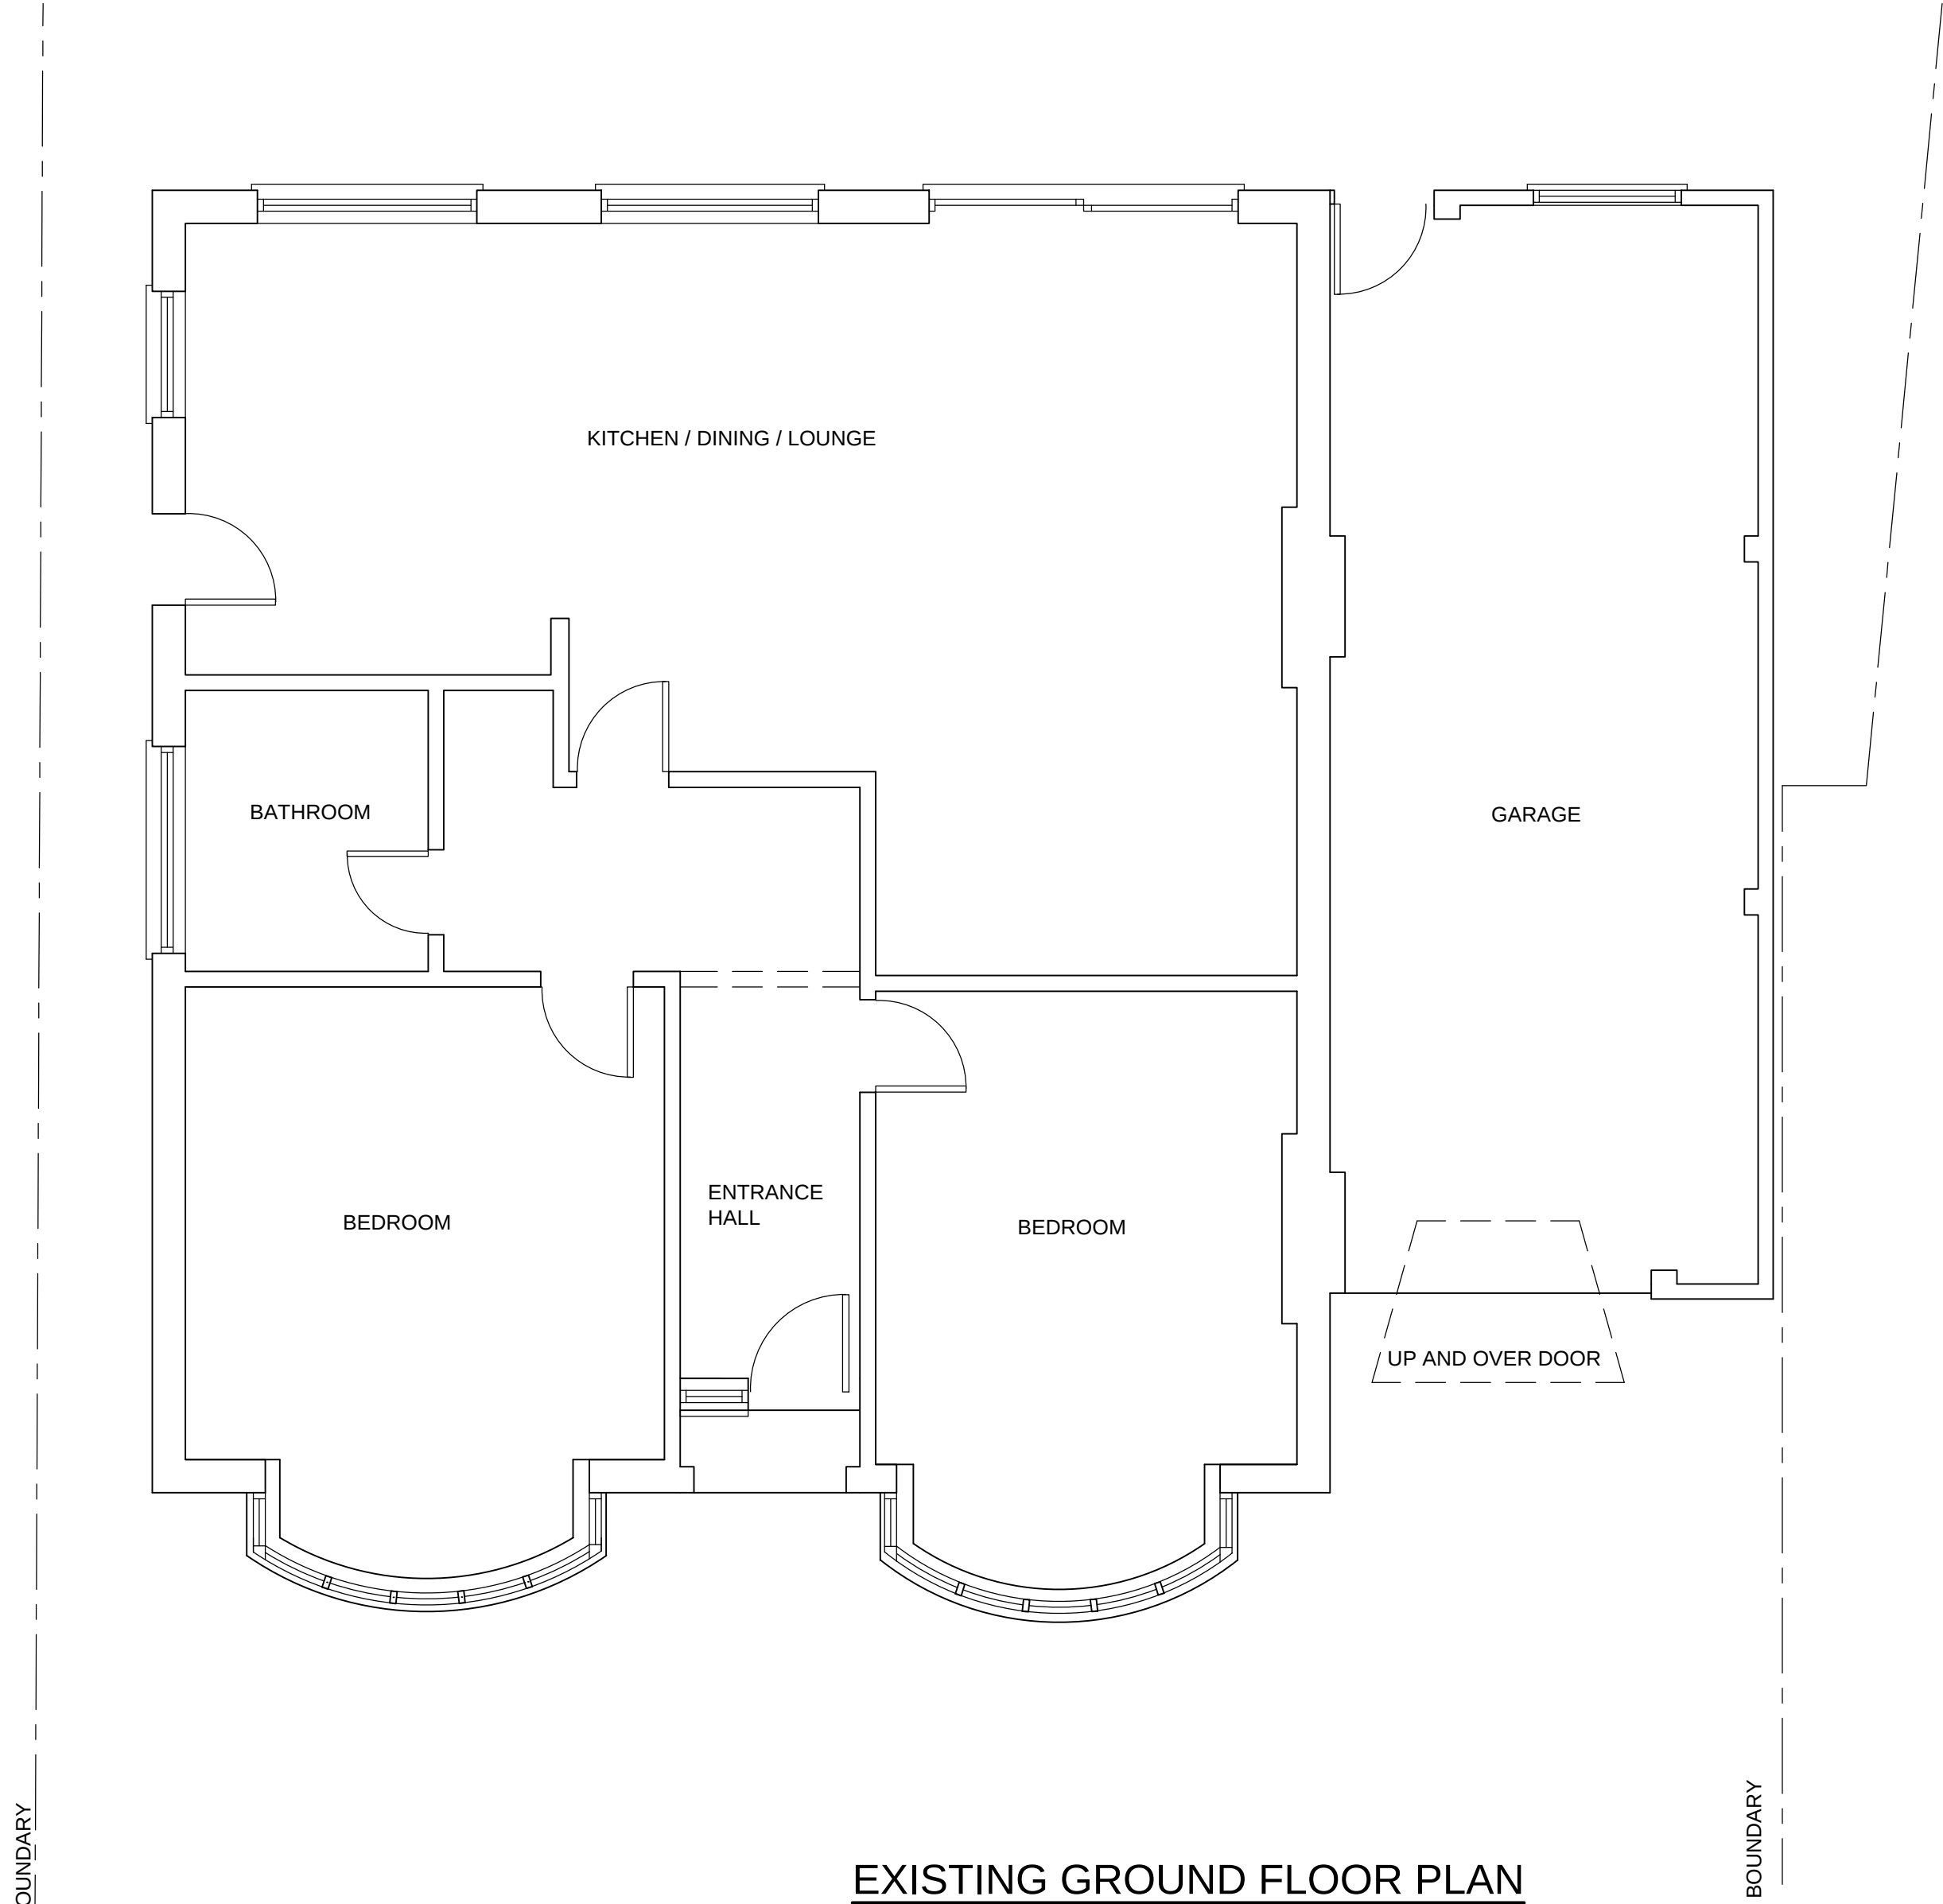



EXISTING GROUND FLOOR PLAN  
SCALE 1:50

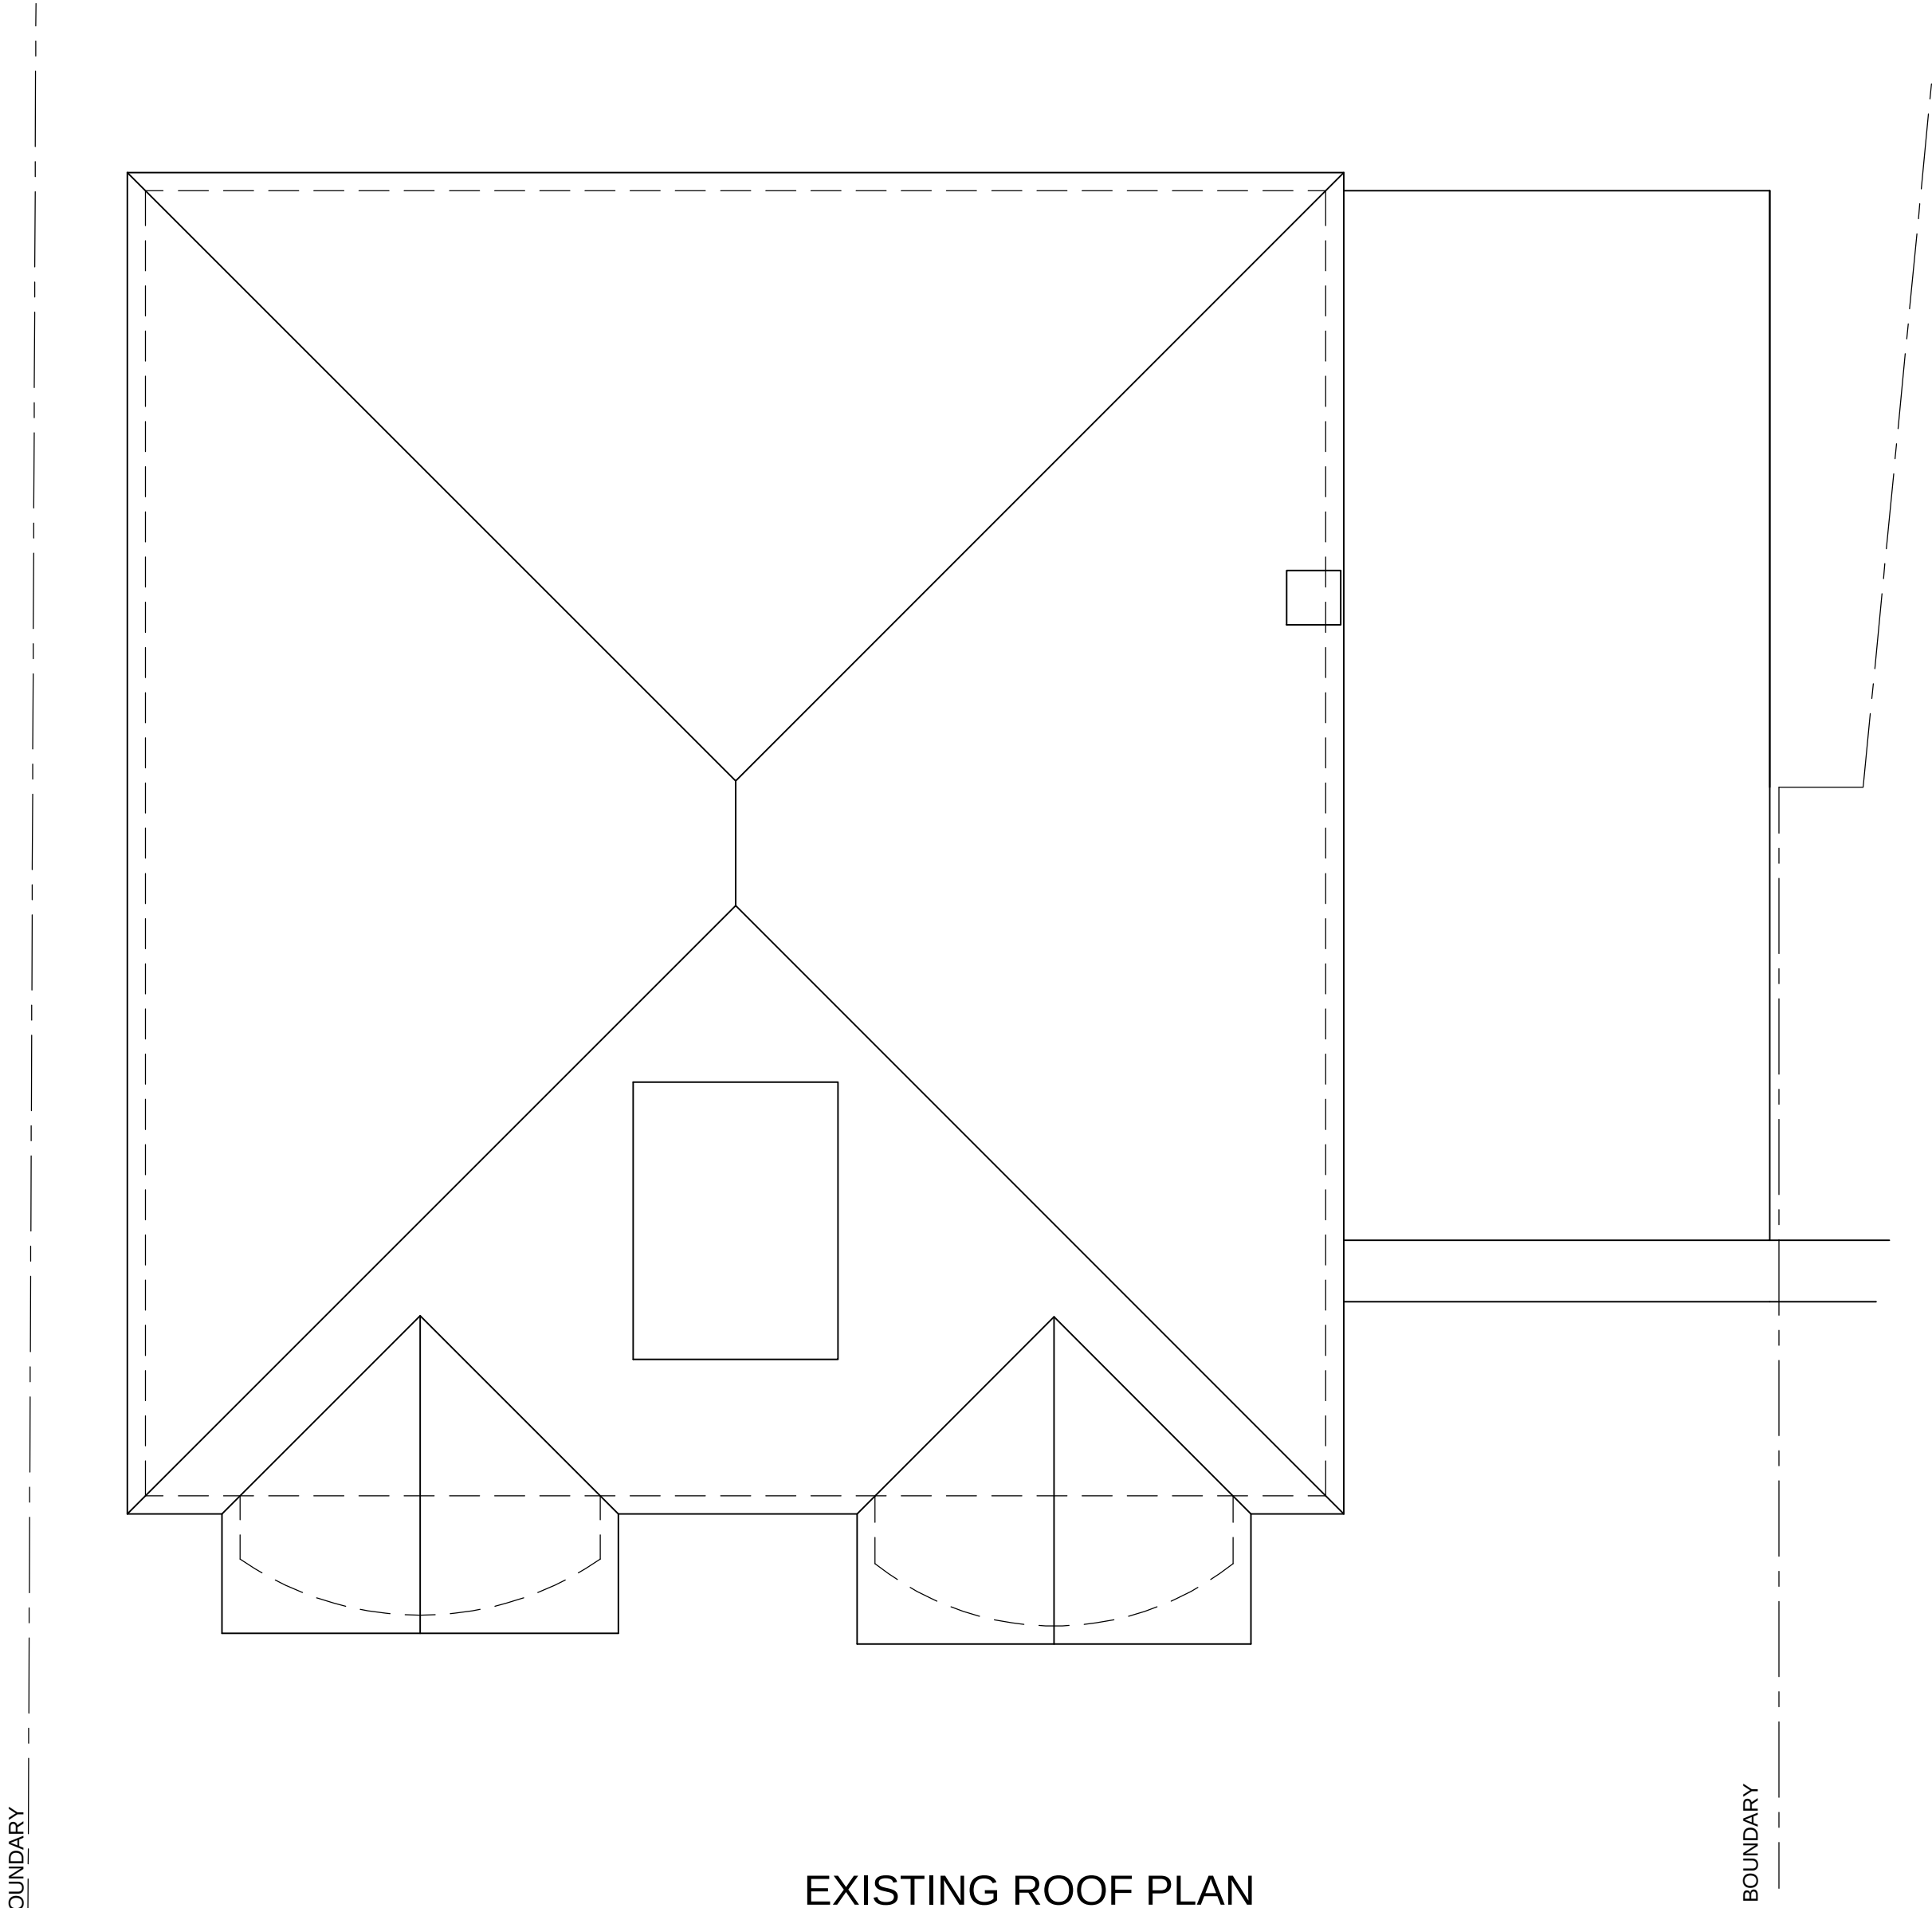



EXISTING ROOF PLAN  
SCALE 1:50





EXISTING FRONT ELEVATION  
SCALE 1:100

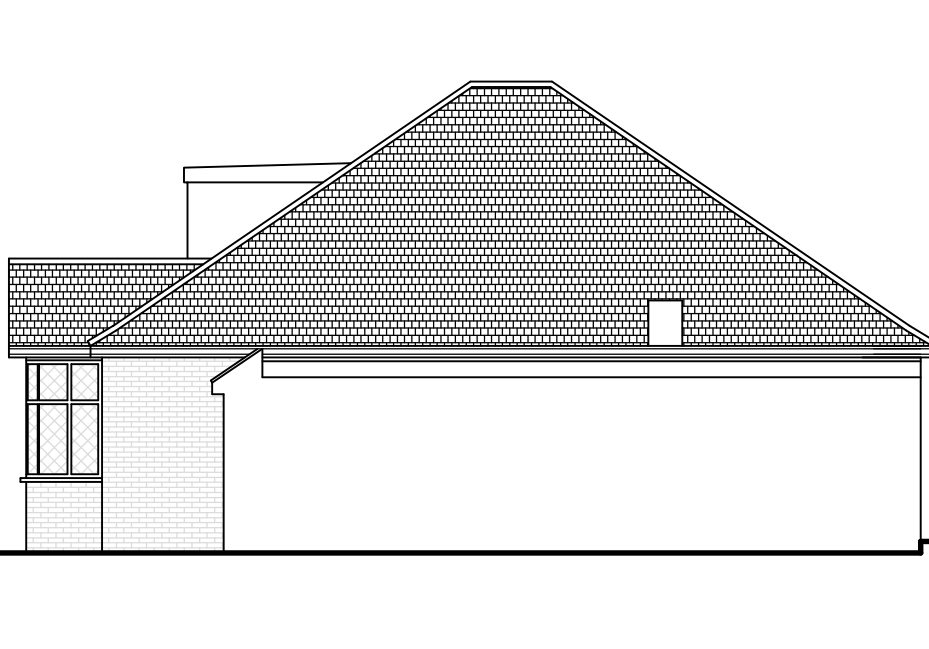 


EXISTING RIGHT SIDE ELEVATION  
SCALE 1:100

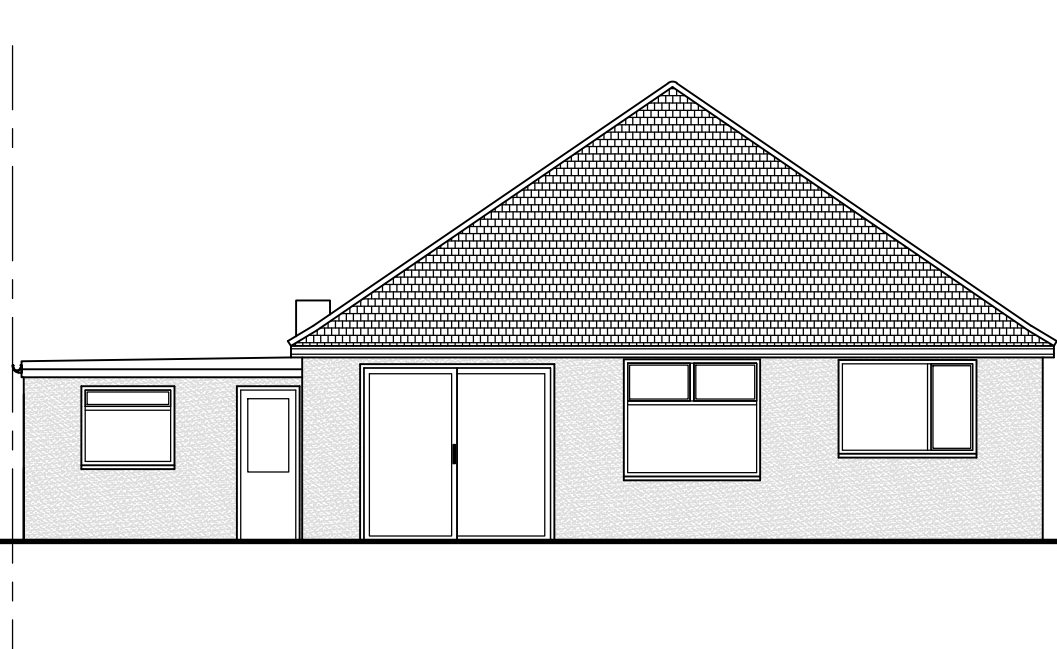 

EXISTING REAR ELEVATION  
SCALE 1:100

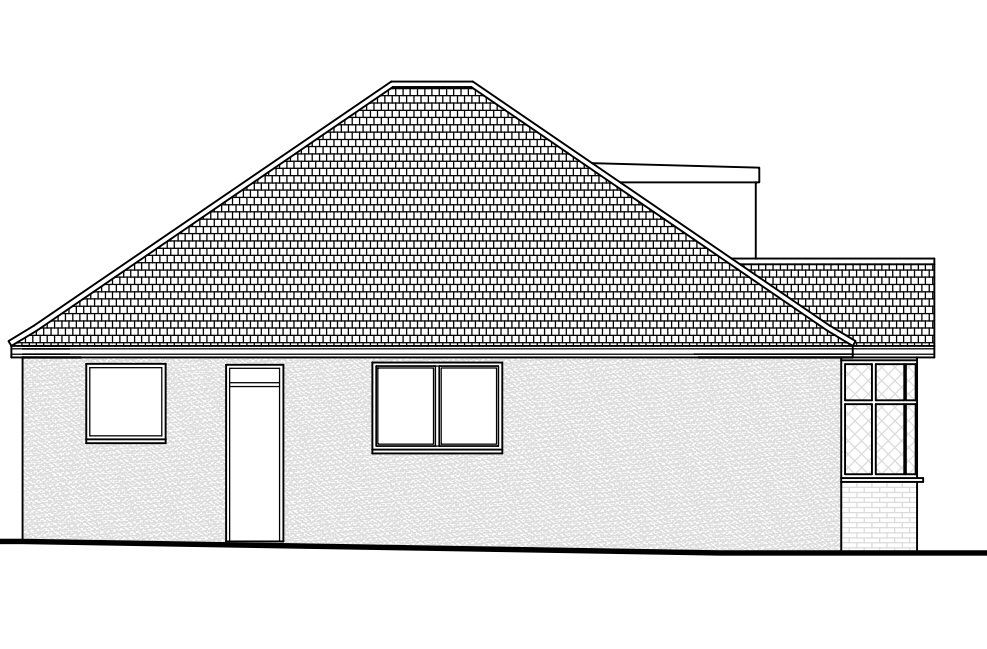 

EXISTING LEFT SIDE ELEVATION  
SCALE 1:100

 

| Rev. | Description | Drawn | Date |
|------|-------------|-------|------|
|      |             |       |      |
|      |             |       |      |
|      |             |       |      |
|      |             |       |      |

PROJECT  
41 Eversley Crescent,  
Ruislip  
Middlesex  
HA4 6DE

TITLE  
EXISTING PLANS AND ELEVATIONS

**MW** Design & Consulting Limited  
Consulting Structural Engineer & Building Design Consultant  
Second Floor, Denmark House, 143 High Street, Chalfont St Peter, SL9 9QL  
T 01753 888587 M 07528 462170 E enquiries@mwdesignconsult.co.uk

|                 |         |
|-----------------|---------|
| Scale           | Date    |
| 150, 1100 at A1 | JUNE 23 |
| Org No.         | Drawn   |
| 231056-01       | MPW     |
| Rev.            |         |