



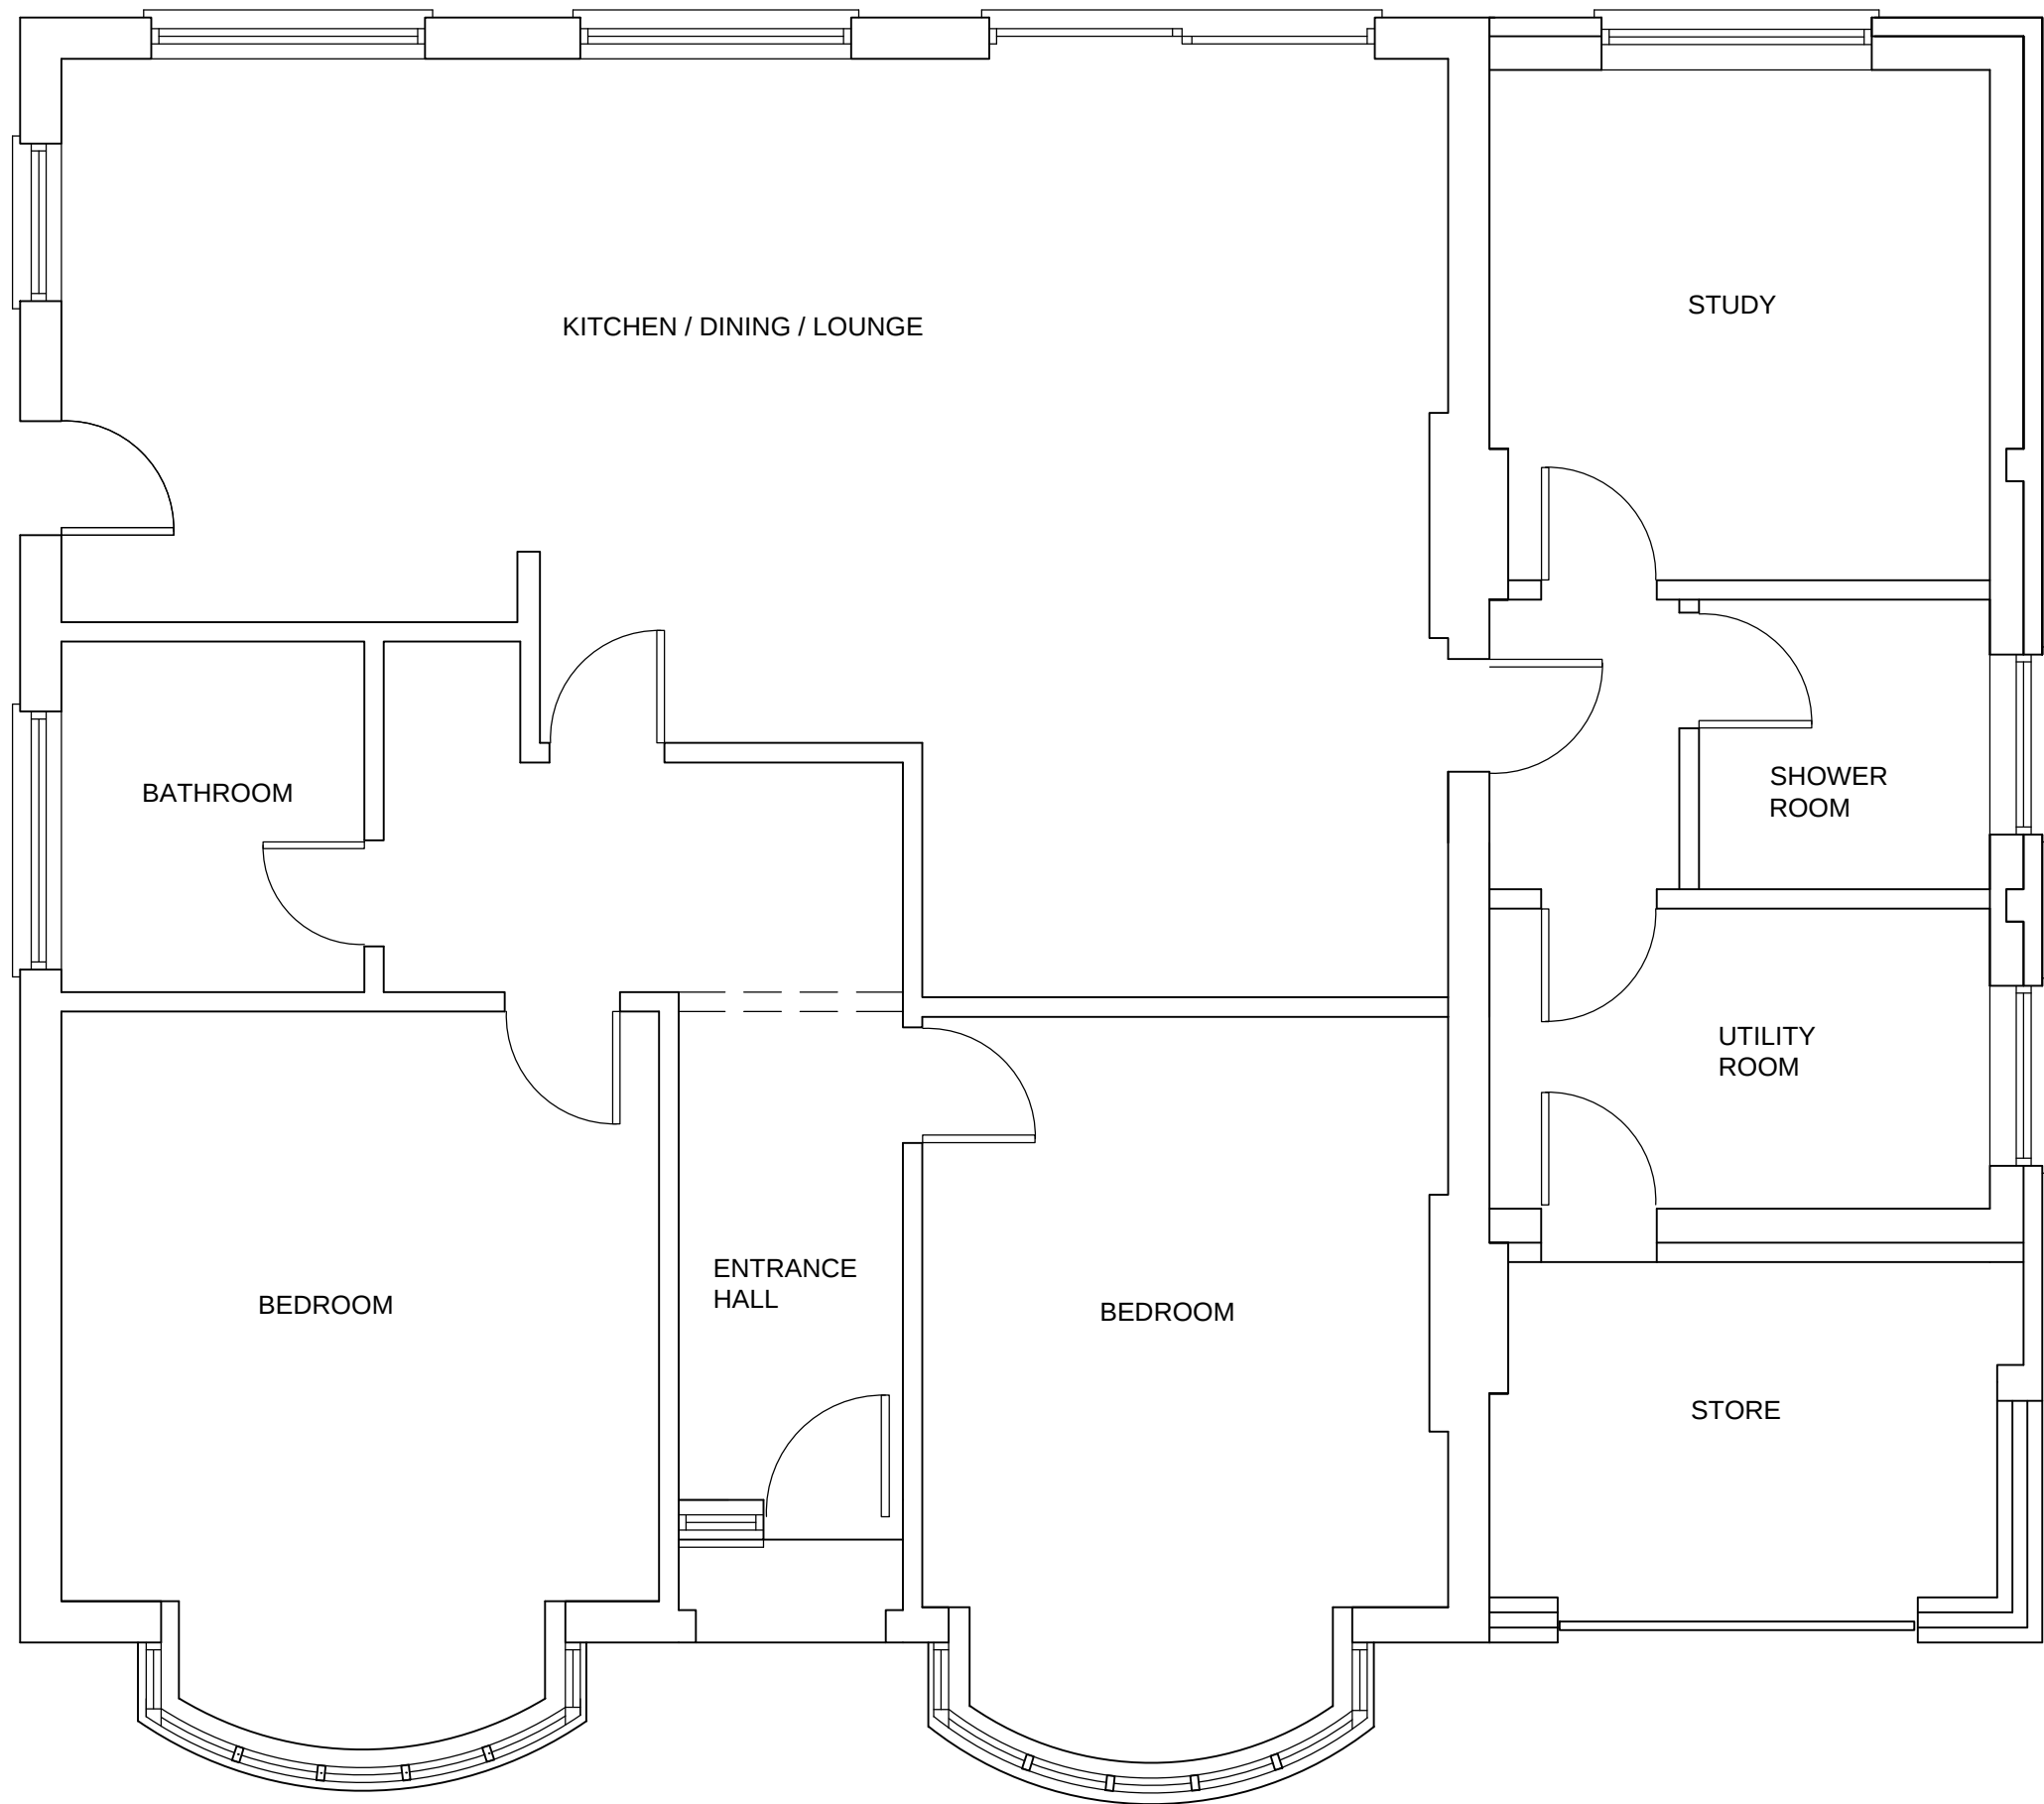


PROPOSED GROUND FLOOR PLAN
SCALE 1:50

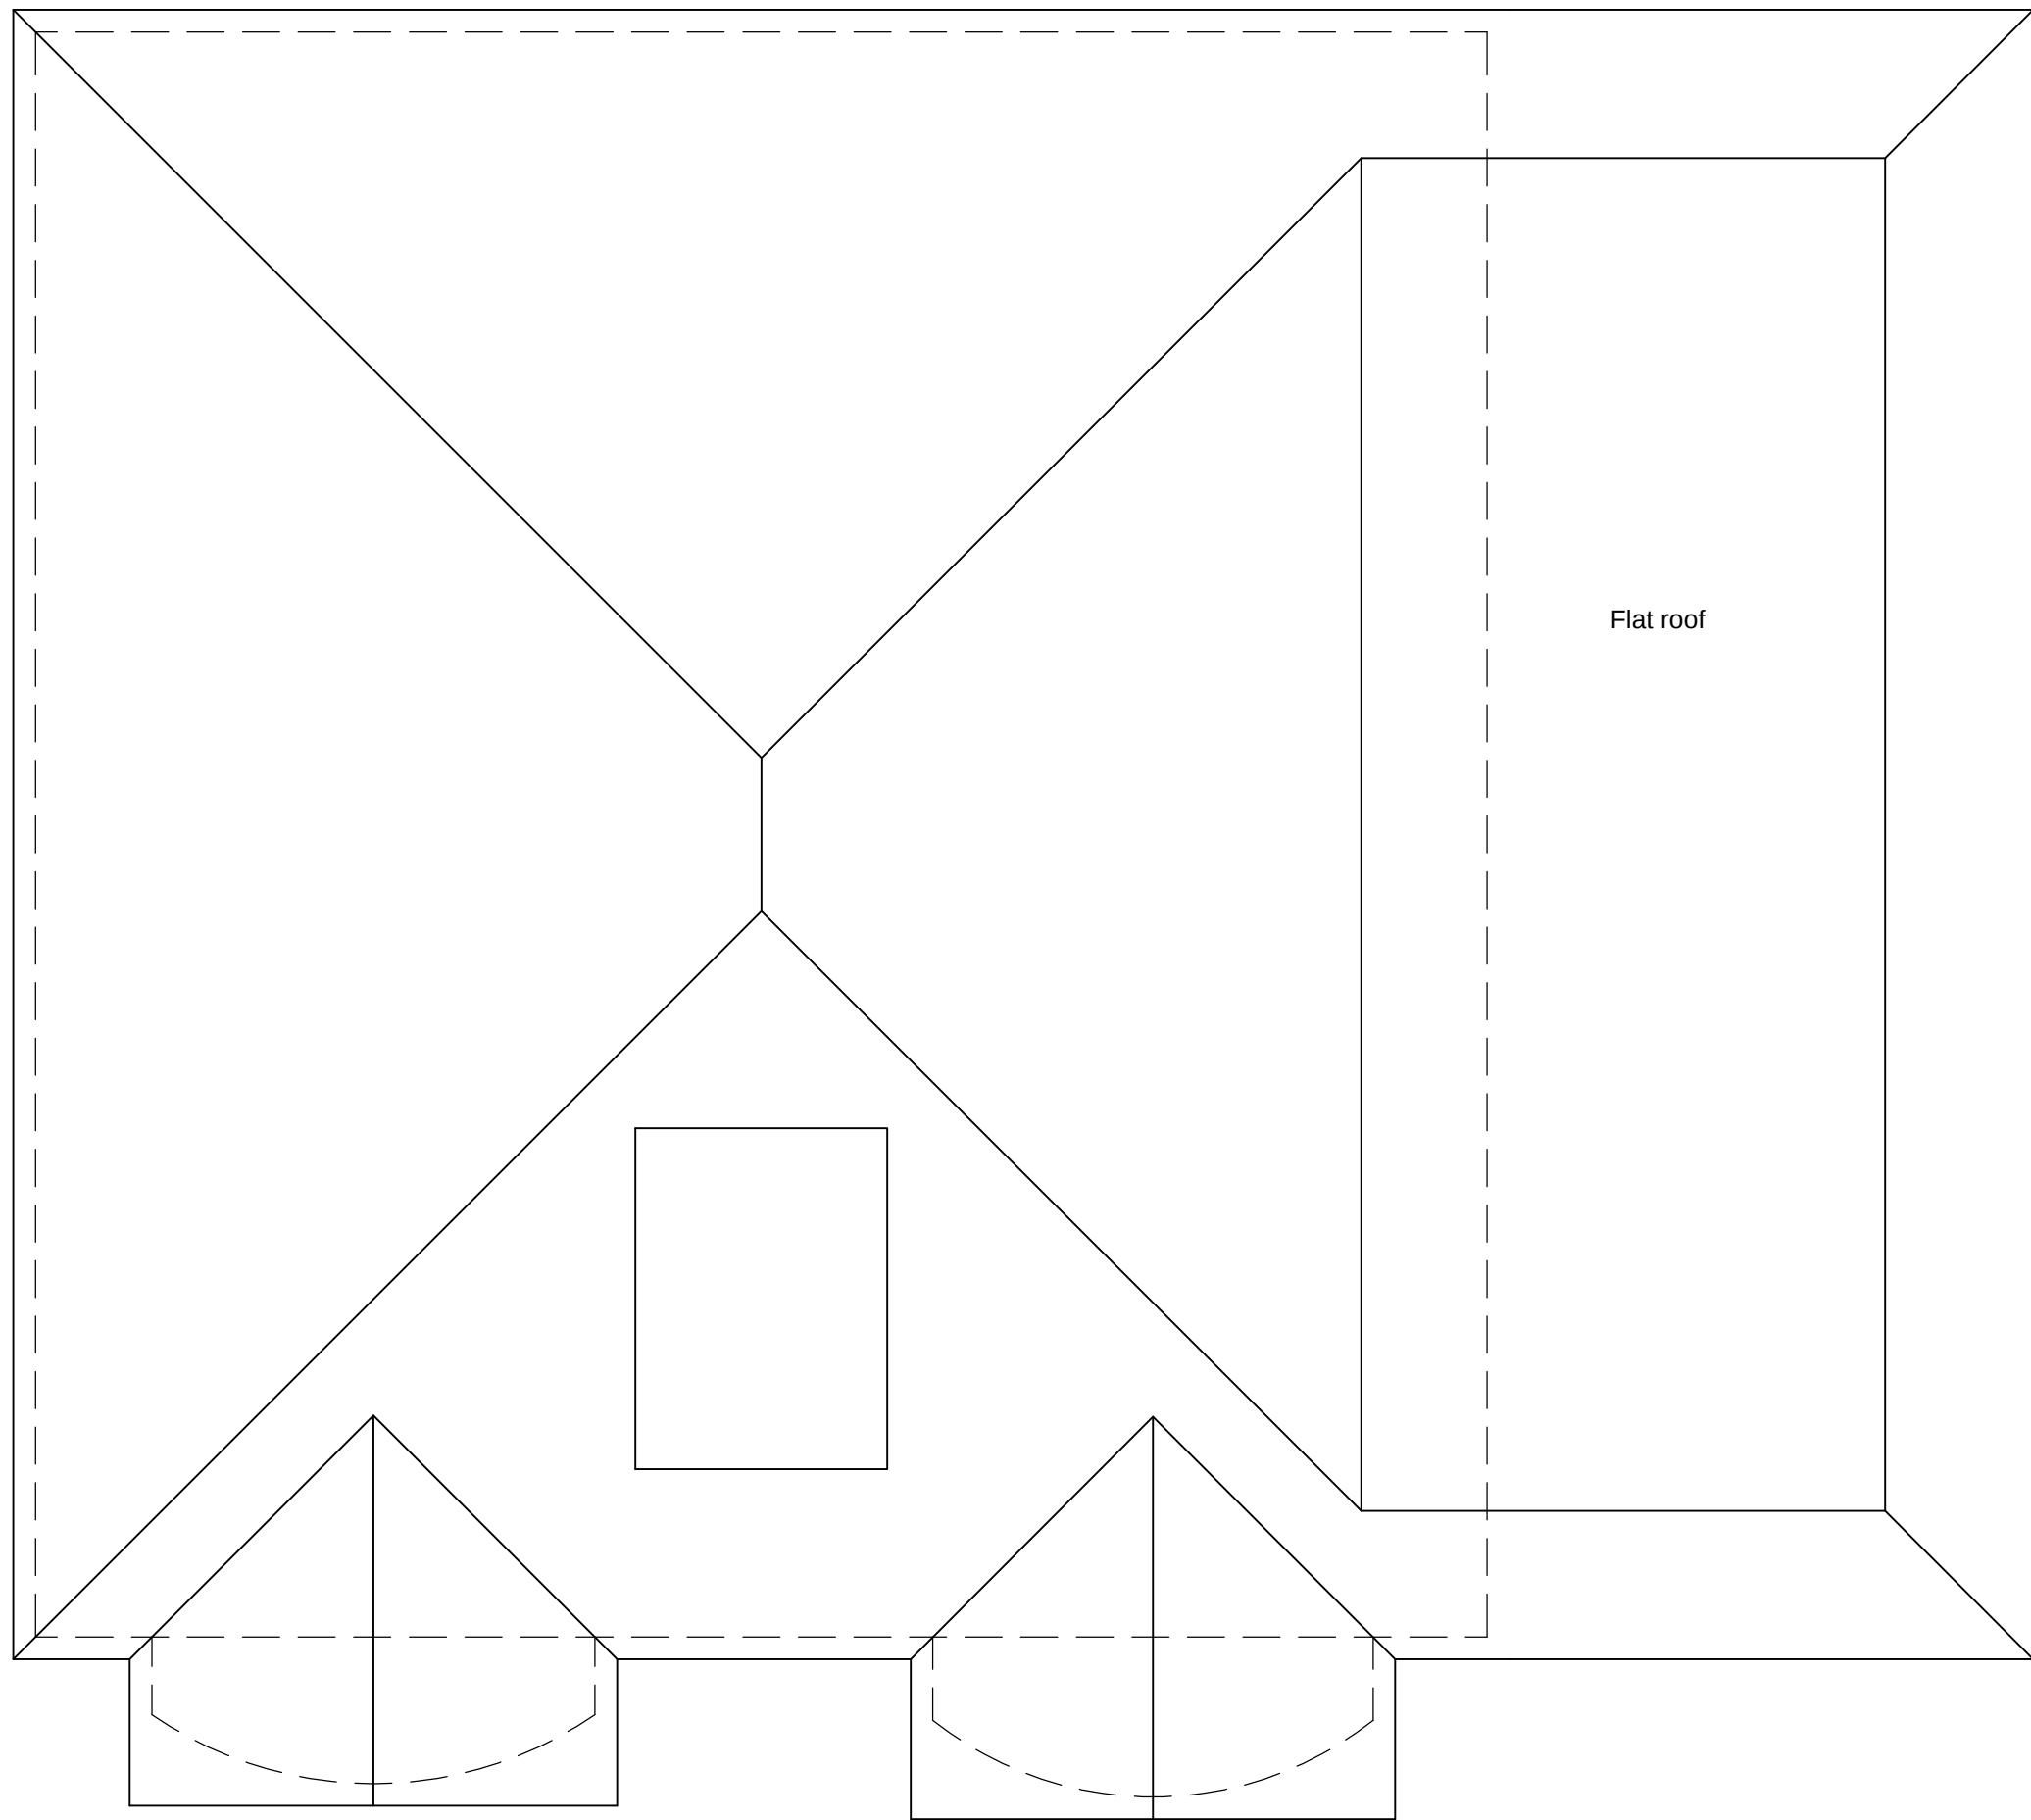


PROPOSED FIRST FLOOR PLAN
SCALE 1:50




PROPOSED FRONT ELEVATION
SCALE 1:100

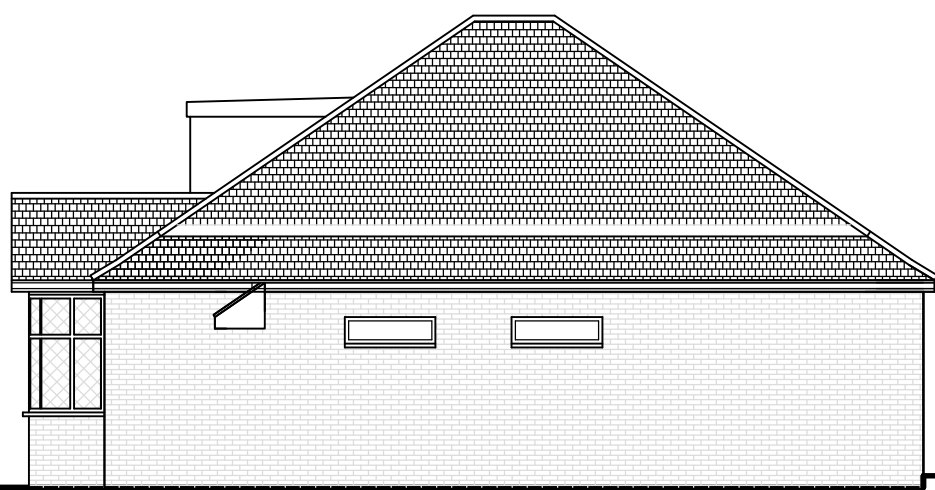

PROPOSED RIGHT SIDE ELEVATION
SCALE 1:100

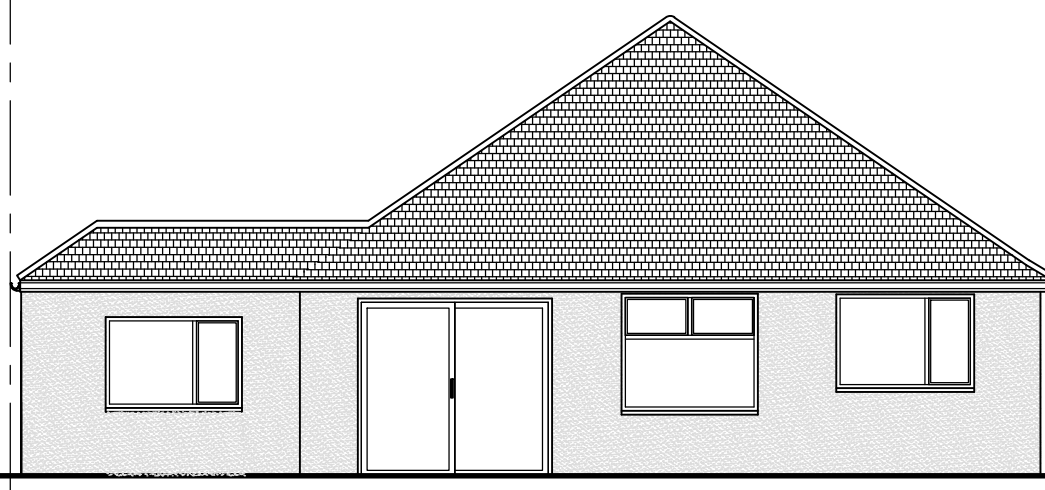

PROPOSED REAR ELEVATION
SCALE 1:100

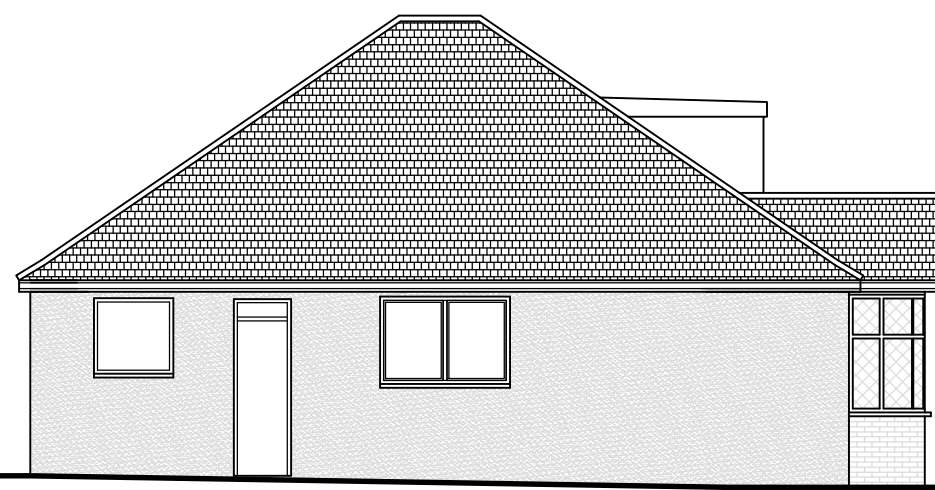

PROPOSED LEFT SIDE ELEVATION
SCALE 1:100

MATERIALS:

Windows / Doors
New white UPVC framed double glazed to match the existing

Roof
tiles to match existing.

Walls
New facing brickwork to match the existing
New pebble-dash render to match the existing

Rev.	Description	Drawn	Date
B	REVD TO SUIT CLIENTS COMMENTS	MPW	Sept24
A	REVD TO SUIT CLIENTS COMMENTS	MPW	DEC23

PROJECT
41 Eversley Crescent,
Ruislip
Middlesex
HA4 6DE

TITLE
PROPOSED PLANS AND ELEVATIONS

MW Design & Consulting Limited
Consulting Structural Engineer & Building Design Consultant
Second Floor, Denmark House, 143 High Street, Chalfont St Peter, SL9 9QL
T 01753 888587 M 07528 462170 E enquiries@mwdesignconsult.co.uk

Scale	Date
150, 1100 at A1	SEPT 23
Org No.	Rev.
231056-02	B

SIZE A1