



ALL EXTERNAL MATERIALS TO MATCH
EXISTING UNLESS STATED OTHERWISE.

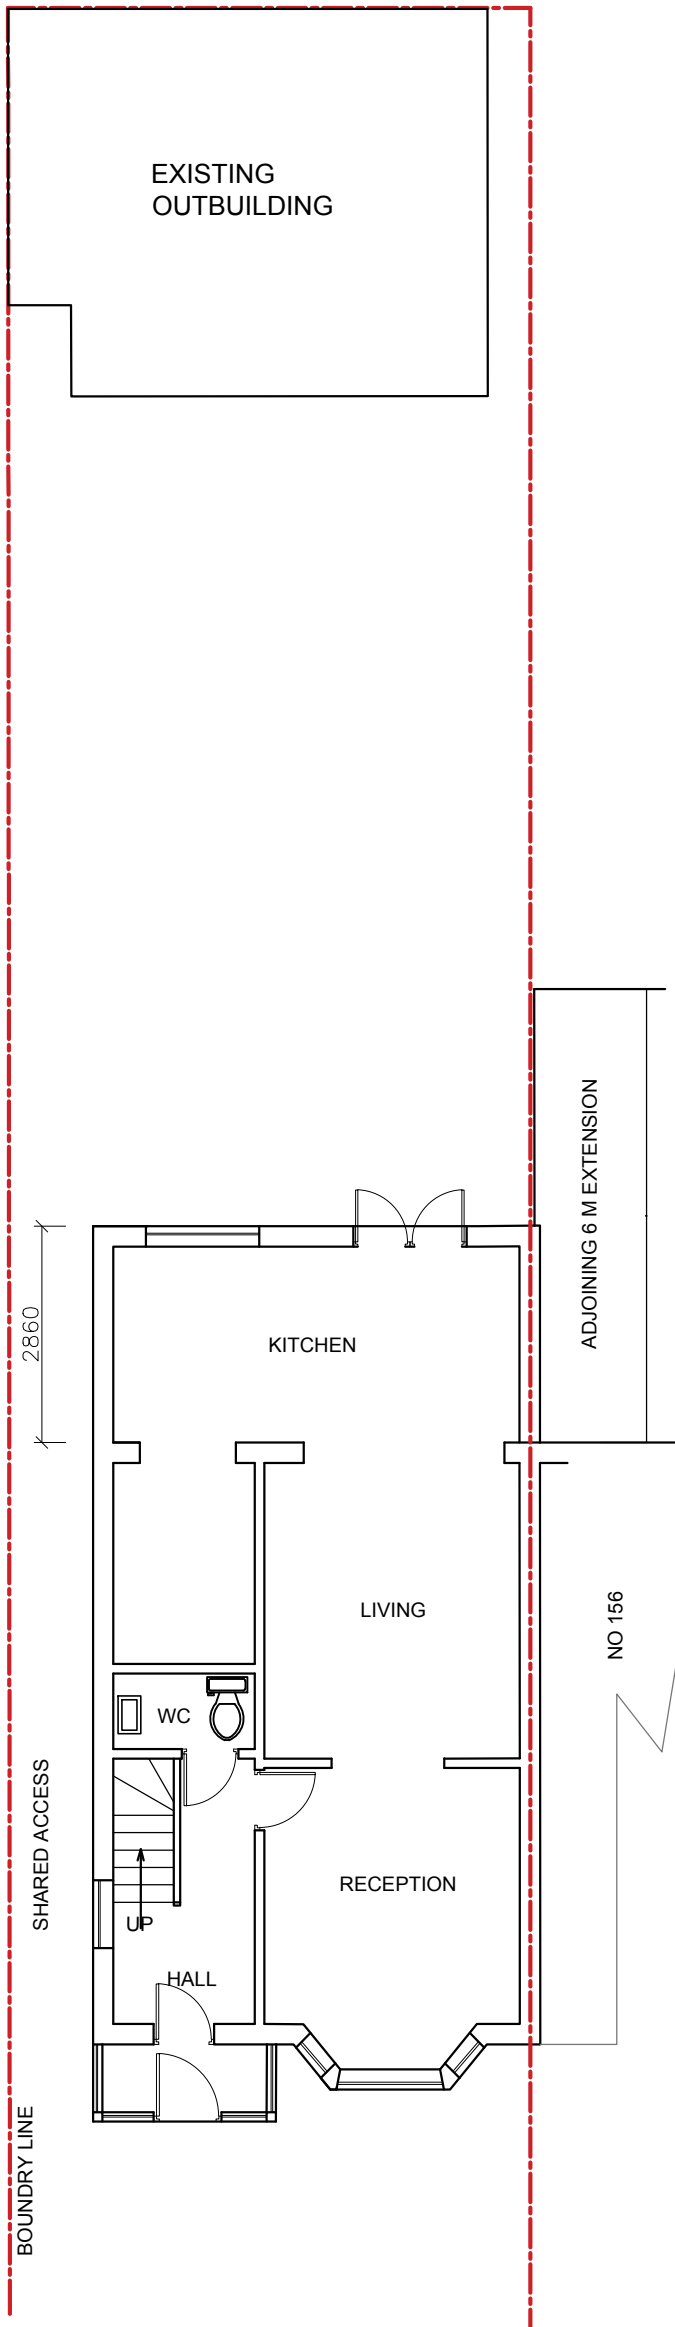

EXISTING GROUND FLOOR PLAN
SCALE= 1:100

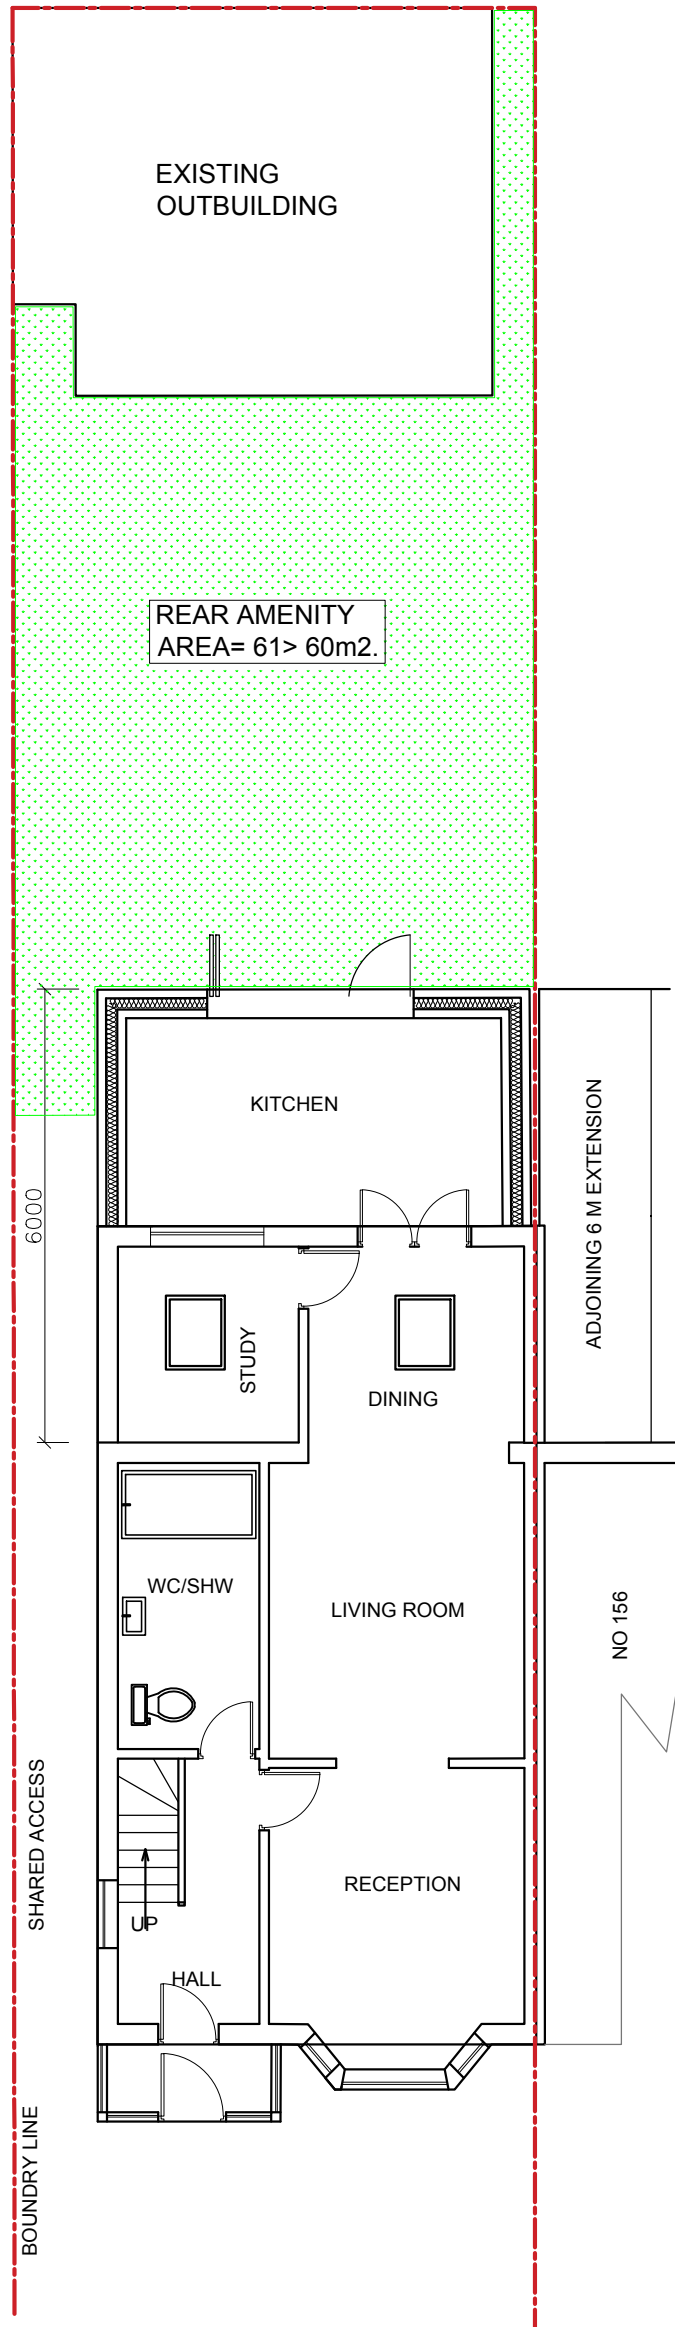

PROPOSED GROUND FLOOR PLAN
SCALE= 1:100

Client	Mr. Inderjit Singh	Drawing No		Revision No		Project Title			
		158NA/01		00		SINGLE STOREY REAR EXTENSION		HEAD OFFICE : S A Design & Management Ltd saudahmad67@gmail.com	
Site	158 Nestles Ave, Hayes UB3 4QF.	Compass	Date	Scale				Phone : 0044 7930880404	
			01-05-2025	1:100		Layout Name			
Drawn By			Designed By	Project No	Sheet No		FLOOR PLANS.		
SAK			SA		-				
								THIS DRAWING IS A COPYRIGHT OF S A DESIGN & MANAGEMENT LTD AND MUST NOT BE DUPLICATED OR REPRODUCED WITHOUT PERMISSION FROM THE COMPANY.	