


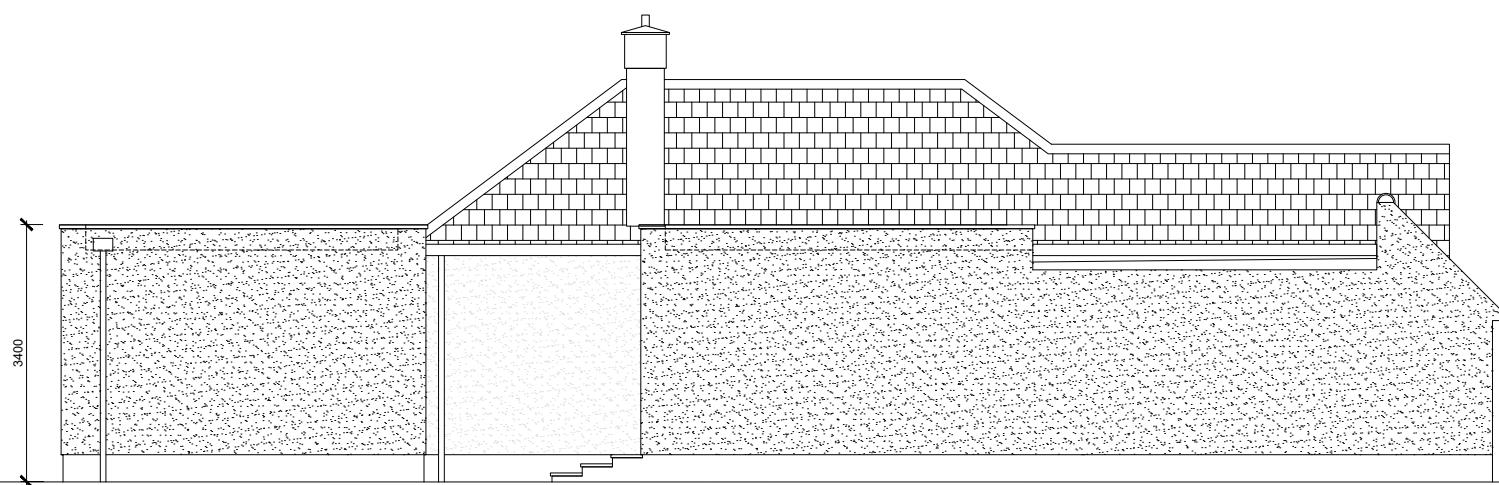

01 Proposed - Side Elevation


02 Proposed - Rear Elevation



03 Proposed - Side Elevation
scale 1:100 @A3


04 Proposed - Front Elevation
scale 1:100 @A3

Drawing Status		PLANNING								
<table border="1"> <tr> <td>0</td> <td>1</td> <td>2</td> <td>3</td> <td>4</td> <td>5</td> </tr> </table>					0	1	2	3	4	5
0	1	2	3	4	5					
Notes		A3								
Rev	Note	Date								
Project Title										
8 ELLESMERE CLOSE										
Drawing Title										
Proposed										
Elevations										
Date 20.01.2024		Scale 1:100 at A3		Drawn By KB						
Drawing No ELLE-GF-300				Rev 01						

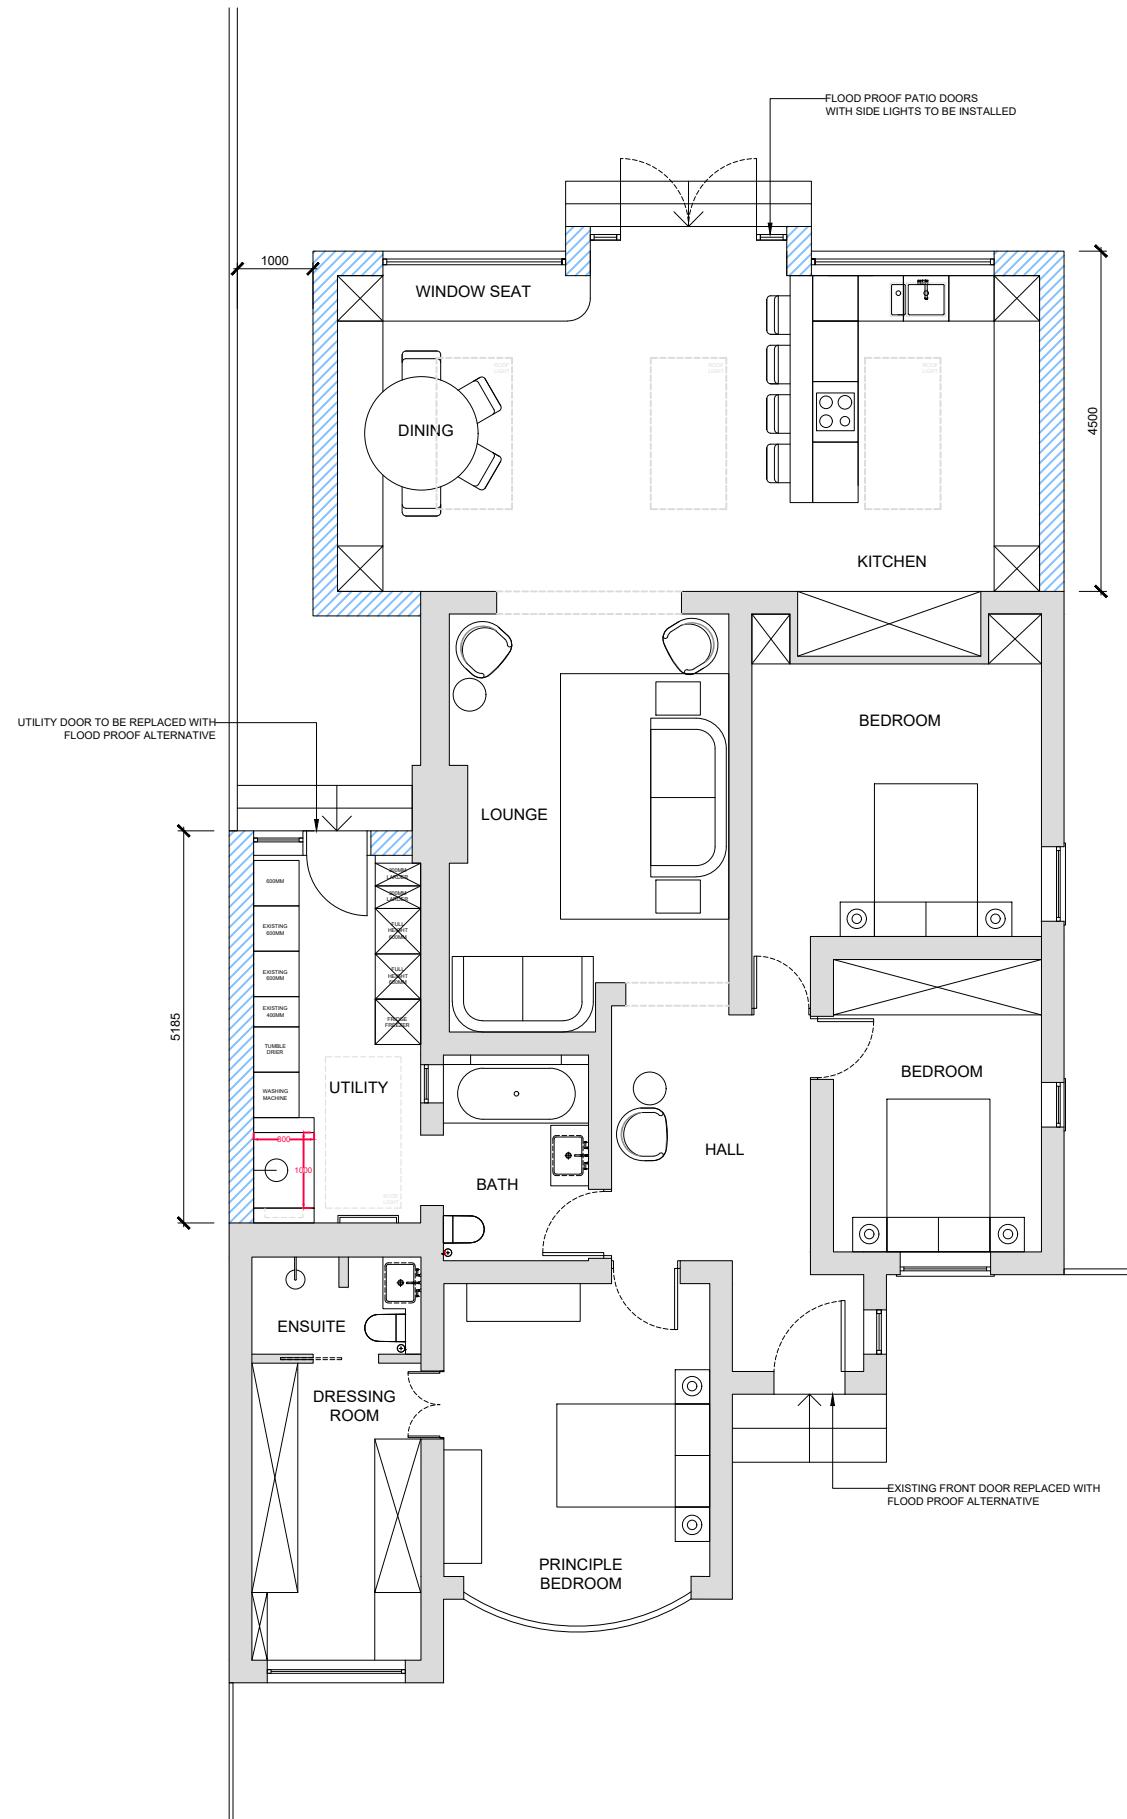

01 Proposed - Ground Floor Plan


scale 1:100 @A

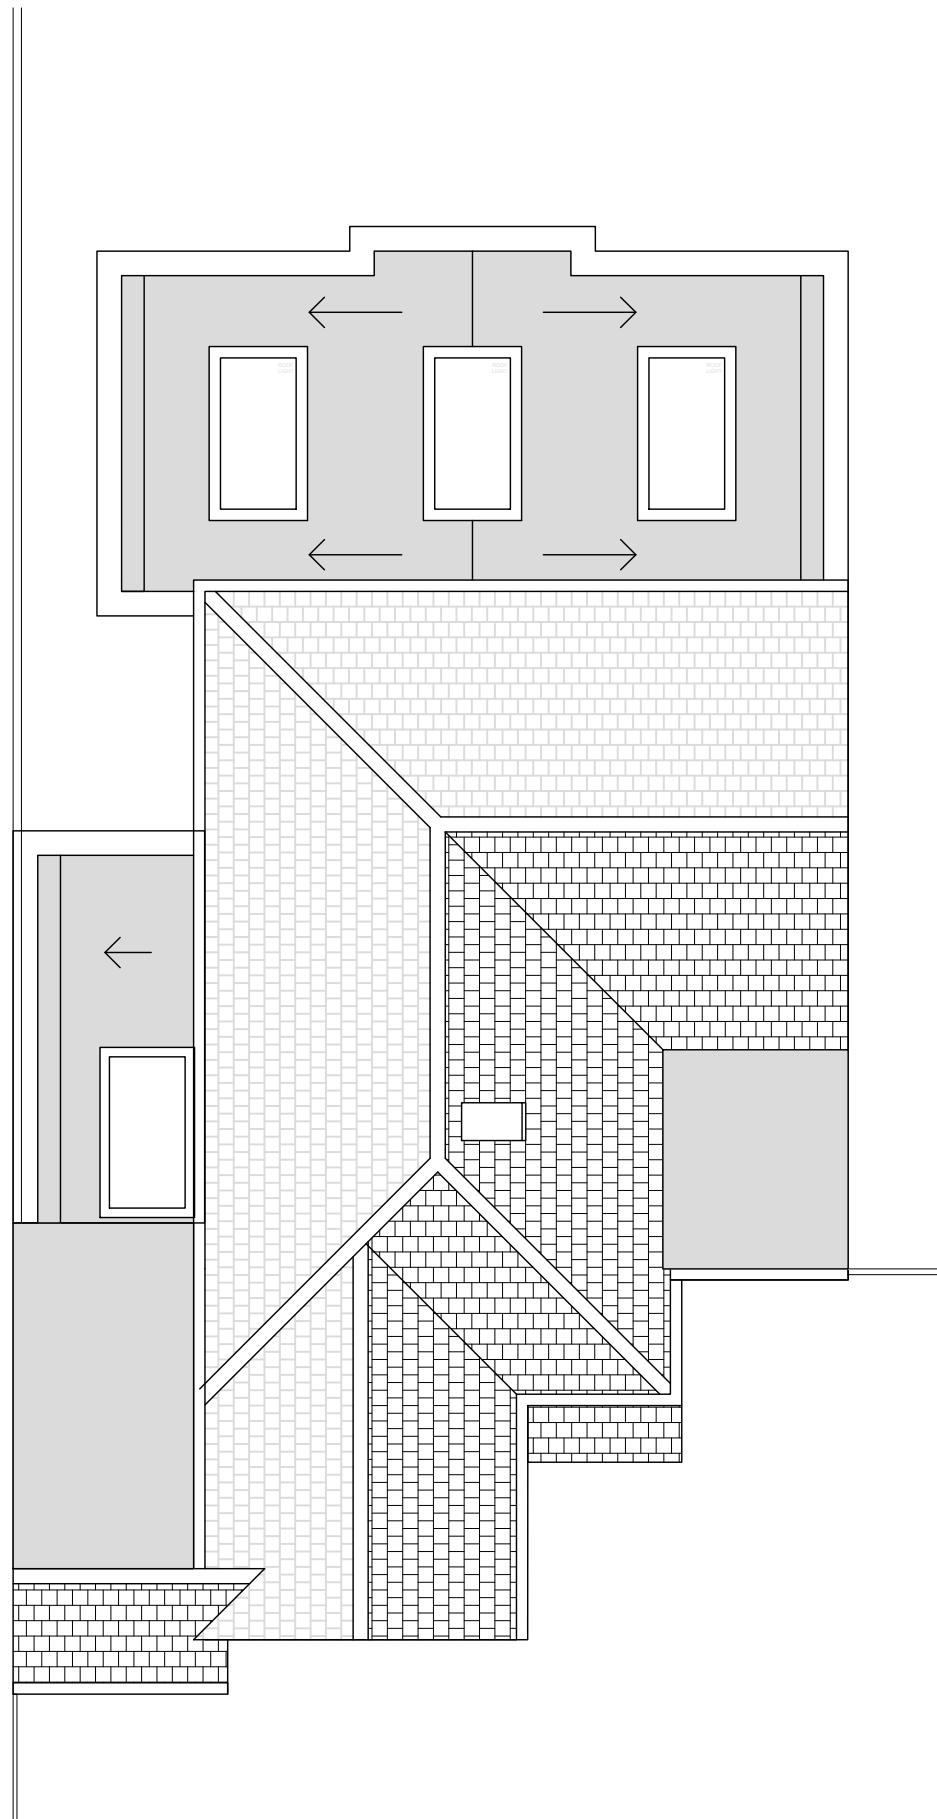


02 Proposed - Roof Plan
scale 1:100 @A3

scale 1:100 @A3


Drawing Status							
PLANNING							
<table border="1" style="width: 100%; text-align: center;"> <tr> <td>0</td> <td>1</td> <td>2</td> <td>3</td> <td>4</td> <td>5</td> </tr> </table>		0	1	2	3	4	5
0	1	2	3	4	5		
Notes							
A3							
Rev	Note	Date					
Project Title							
8 ELLESMERE CLOSE							
Drawing Title							
Proposed Plans							
Date 20.01.2024	Scale 1:100 at A3	Drawn By KB					
Drawing No ELLE-GF-100		Rev 01					

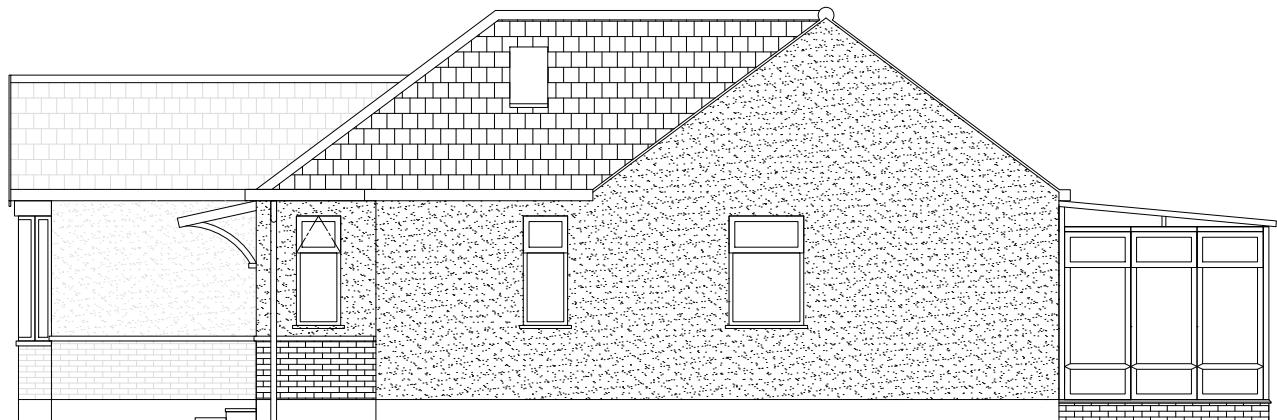

01 Proposed - Side Elevation
scale 1:100 @A3

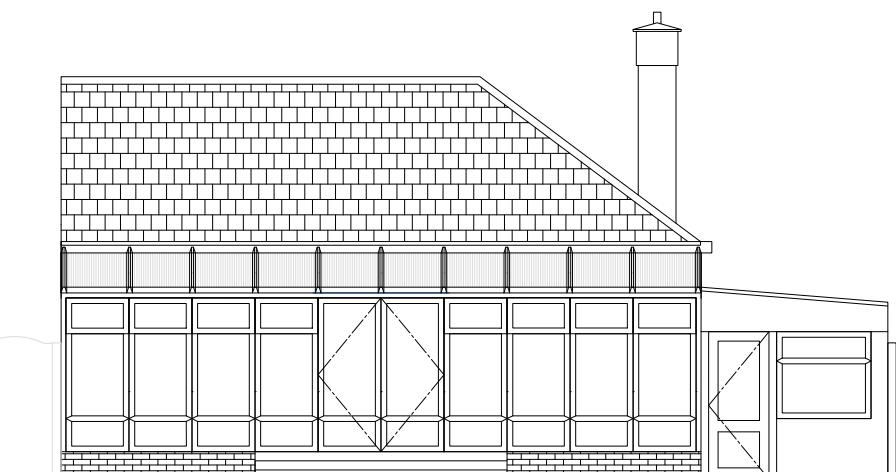

02 Proposed - Rear Elevation
scale 1:100 @A3

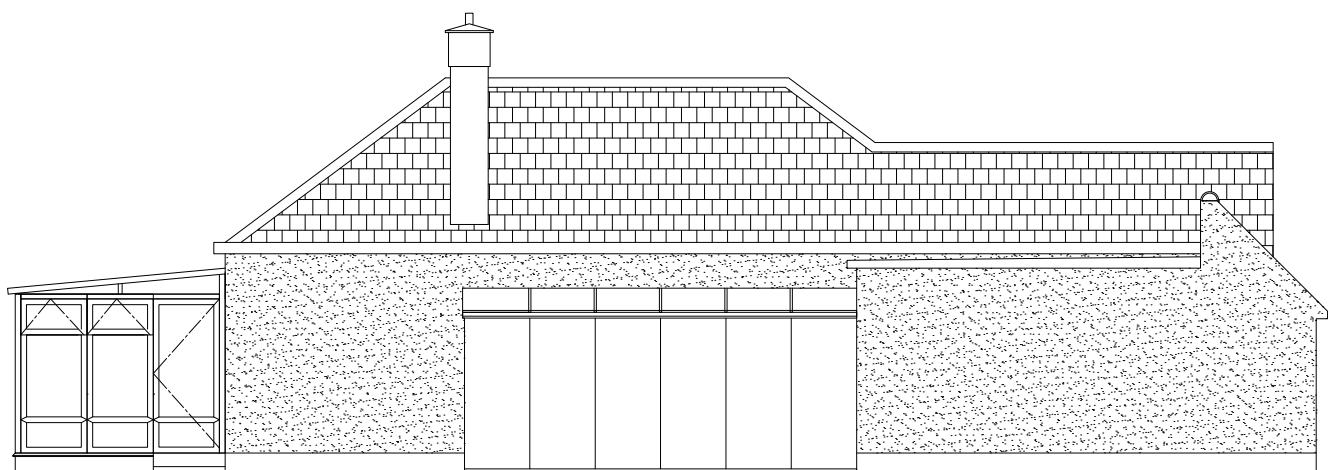

03 Proposed - Side Elevation



04 Proposed - Front Elevation scale 1:100 @A3

ELEVATION - 4


This architectural elevation drawing illustrates a building's exterior. The structure features a prominent, stepped roofline with a brick pattern. A central entrance is marked by a recessed porch area. The building's facade is a mix of brickwork and light-colored panels. A vertical column of text on the left side reads 'ELEVATION - 1'.

ELEVATION - 2


An architectural line drawing of a building's upper section. The left portion shows a brick wall with a horizontal band of windows. The middle section features a glass-enclosed ground floor with a grid pattern. The right section shows a tiled roof with a chimney. A vertical line with a bracket indicates a section cut through the building.

An architectural line drawing of a single-story brick house. The house features a gabled roof with a prominent diagonal ridge beam. A central entrance is marked by a double door with four rectangular panels. To the right of the entrance is a window with four panes. The brickwork is shown in a running bond pattern. The drawing is composed of black lines on a white background.

Drawing Status		PLANNING					
		0	1	2	3	4	5
Notes		A3					
Rev	Note	Date					
Project Title							
8 ELLESMERE CLOSE							
Drawing Title							
Existing							
Elevations							
Date 20.01.2024	Scale 1:100 at A3	Drawn By KB					
Drawing No ELLE-GF-030						Rev 01	

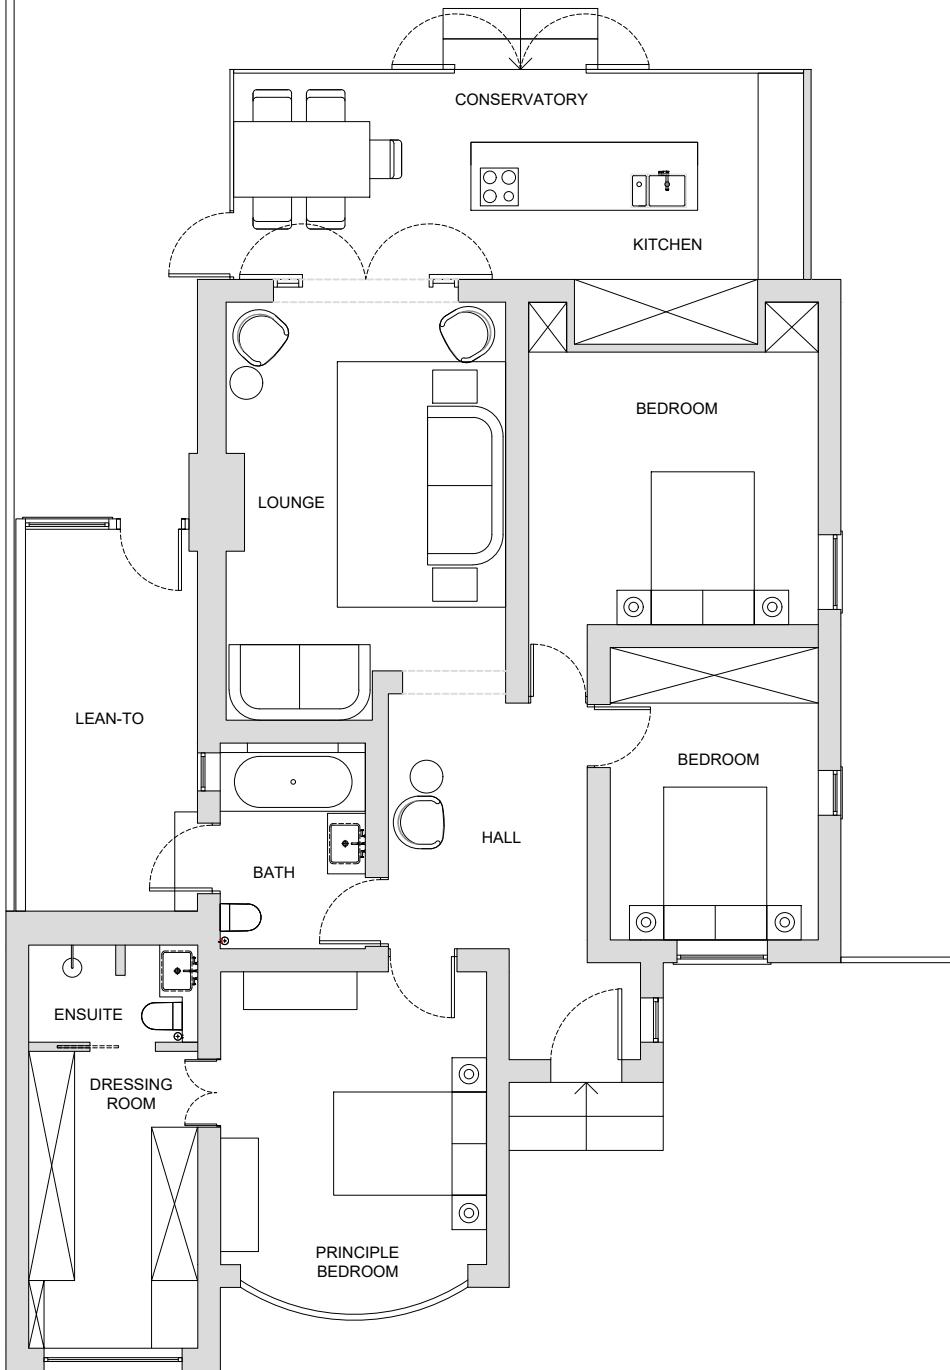

01 Existing - Ground Floor Plan

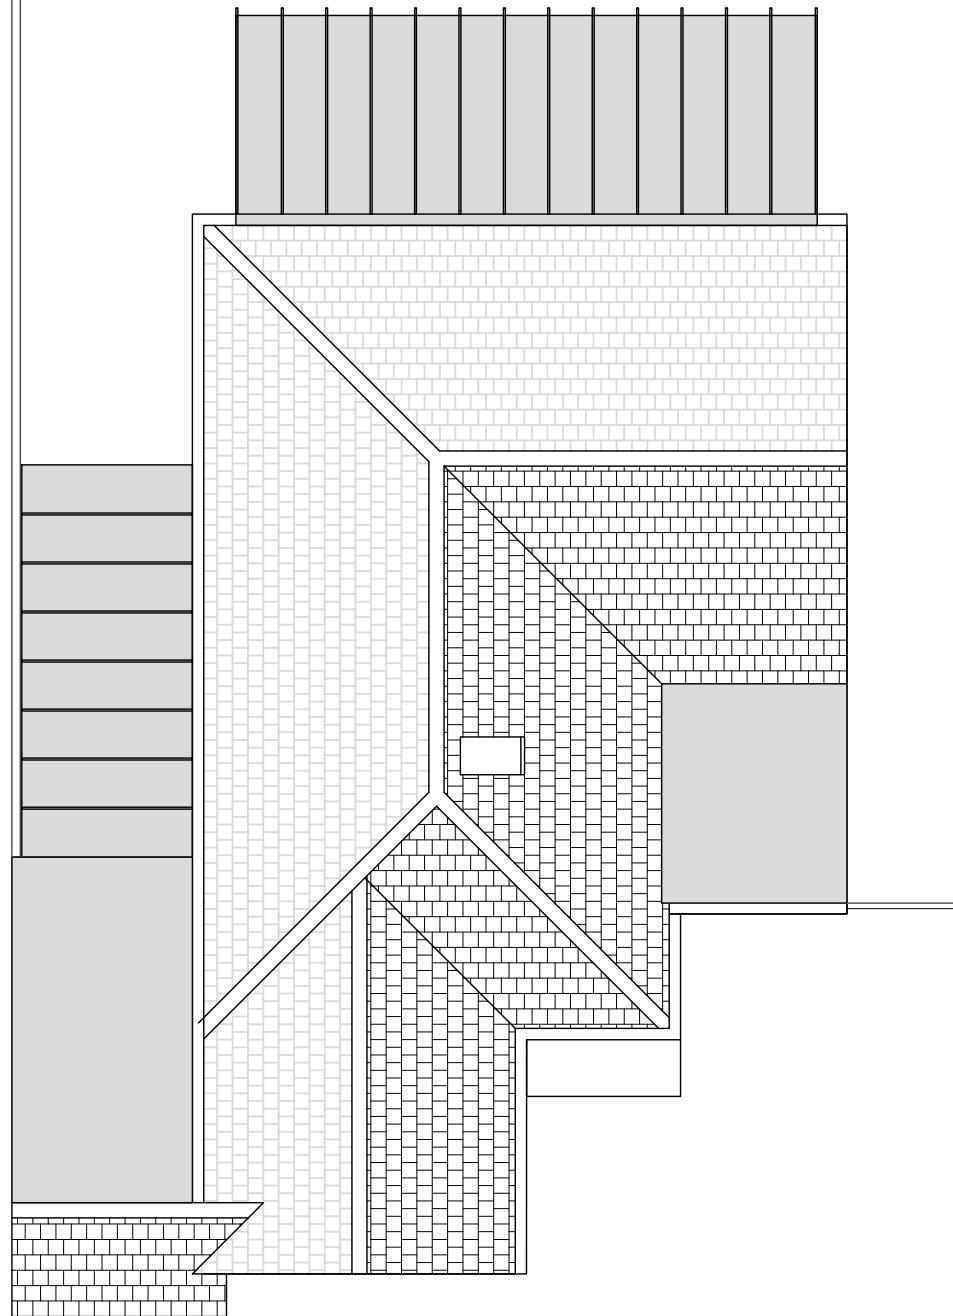

02 Existing - Roof Plan

Drawing Status		PLANNING								
<table border="1"> <tr> <td>0</td> <td>1</td> <td>2</td> <td>3</td> <td>4</td> <td>5</td> </tr> </table>					0	1	2	3	4	5
0	1	2	3	4	5					
Notes		A3								
Rev	Note	Date								
Project Title										
8 ELLESMORE CLOSE										
Drawing Title										
Existing										
Plans										
Date 20.01.2024	Scale 1:100 at A3	Drawn By KB								
Drawing No ELLE-GF-020			Rev 01							

01

Site Location Plan


scale 1:1250 @A3



02

Proposed Site Plan

scale 1:250 @A3

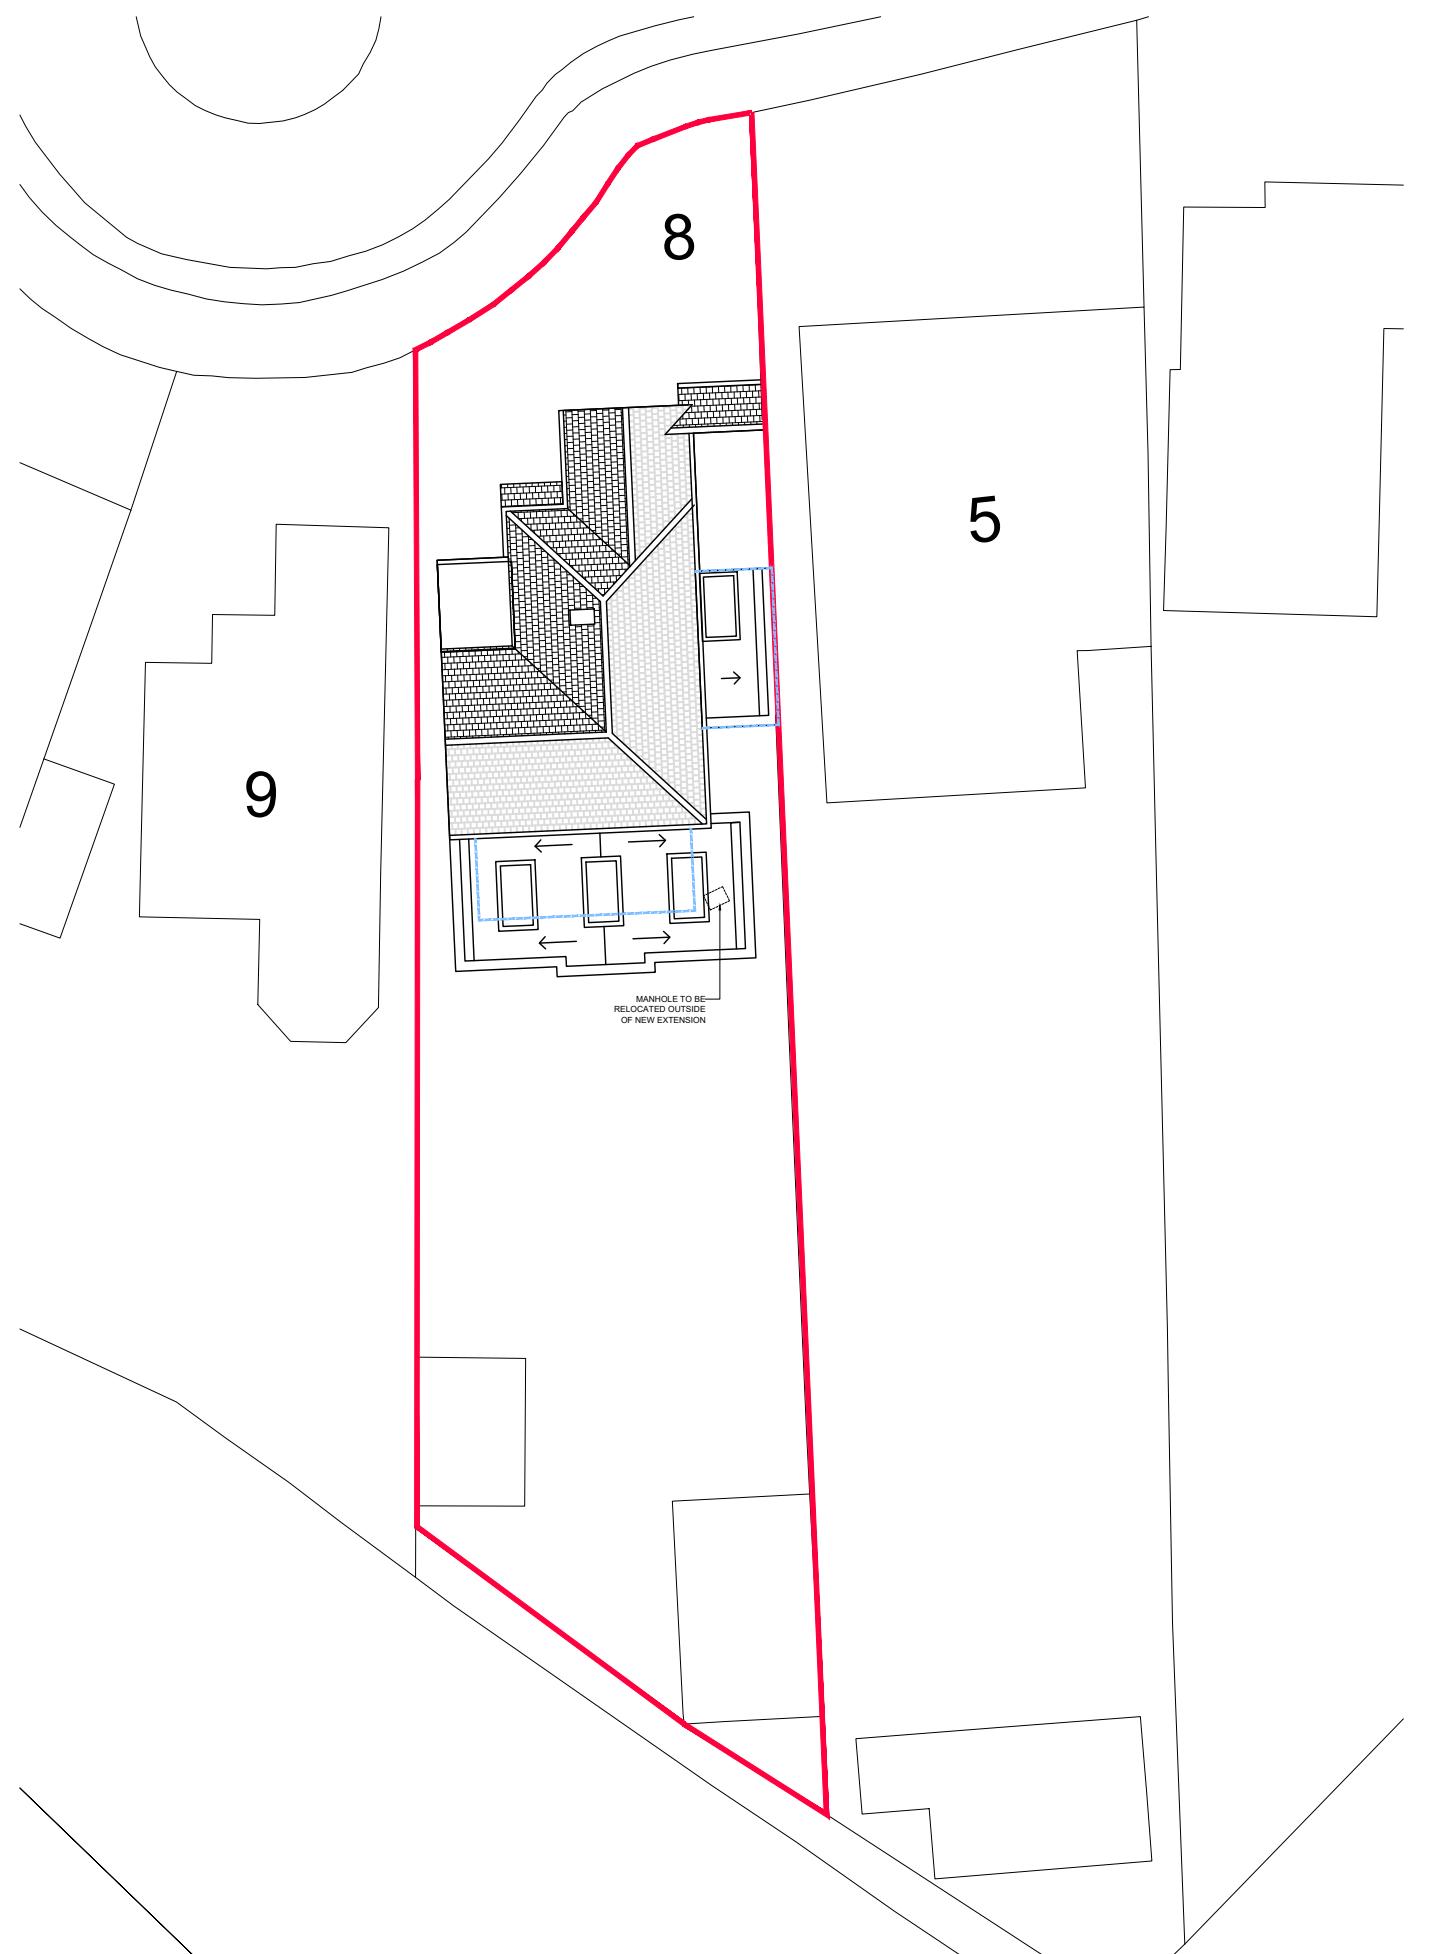Drawing Status
PLANNING

FOOTPRINT OF EXISTING
BUILDINGS TO BE REPLACED

Notes

A3

Rev	Note	Date
Project Title		
8 ELLESMERE CLOSE		
Drawing Title		
Site Location Plan & Proposed Site Plan		
Date	Scale	Drawn By
20.01.2024	Varies at A3	KB
Drawing No	Rev	
ELLE-GF-010	01	