



01 Proposed - Side Elevation
scale 1:100 @A3

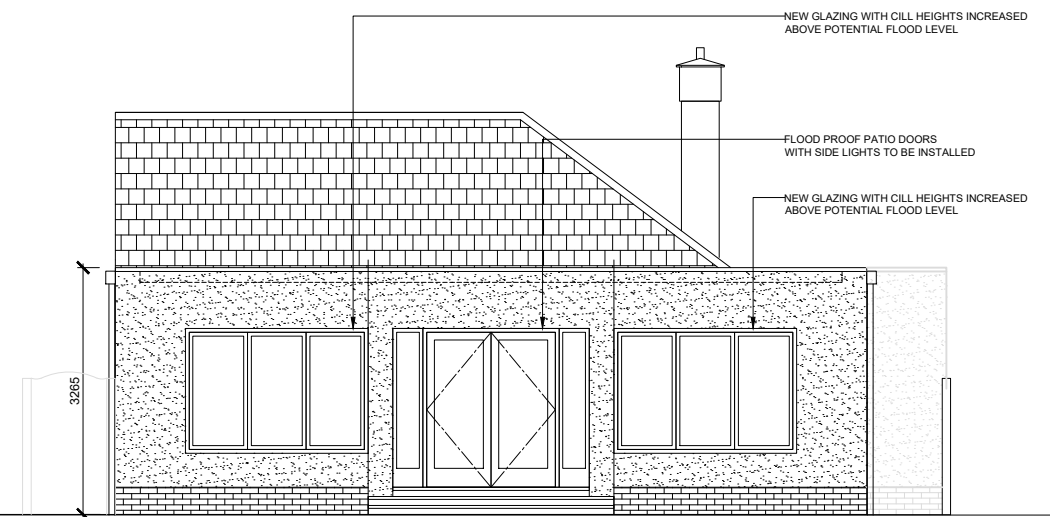

02 Proposed - Rear Elevation
scale 1:100 @A3

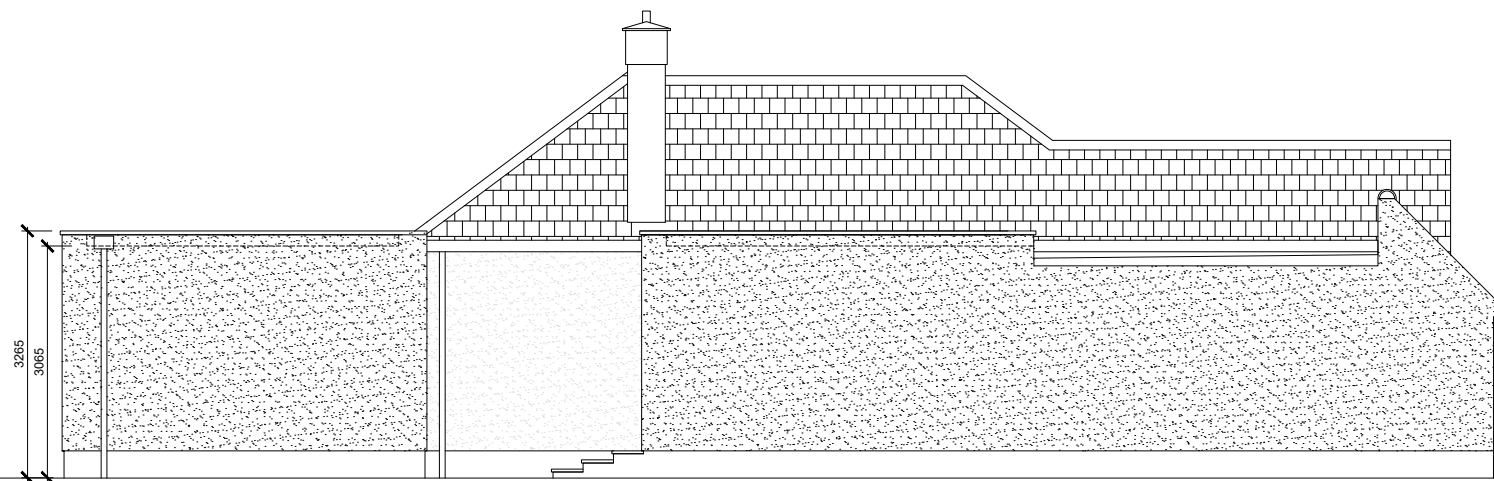


03 Proposed - Side Elevation
scale 1:100 @A3



04 Proposed - Front Elevation
scale 1:100 @A3

Drawing Status

PLANNING

 

Notes

A3

Rev	Note		Date
Project Title			
8 ELLESMERE CLOSE			
Drawing Title			
Proposed Elevations			
Date	Scale	Drawn By	
20.01.2024	1:100 at A3	KB	
Drawing No			Rev
ELLE-GF-300			02