


01 Site Location Plan

scale 1:1250 @A3

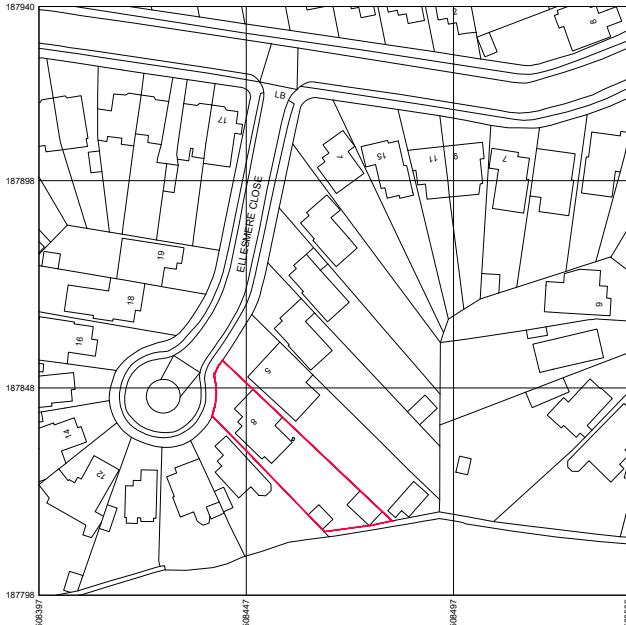


Produced on 04 February 2024 from the Ordnance Survey National Geographic Database and incorporating surveyed revision available at this date.

This map shows the area bounded by 508397 187798, 508539 187798, 508539 187940, 508397 187940, 508397 187798
Crown copyright and database rights 2024 OS 100054135. Supplied by copia ltd trading as UKPlanningMaps.com a licensed Ordnance Survey partner (OS 100054135).
Data licence expires 04 February 2025. Unique plan reference: v2e/1054359/1420548

**02** Proposed Site Plan

scale 1:250 @A3

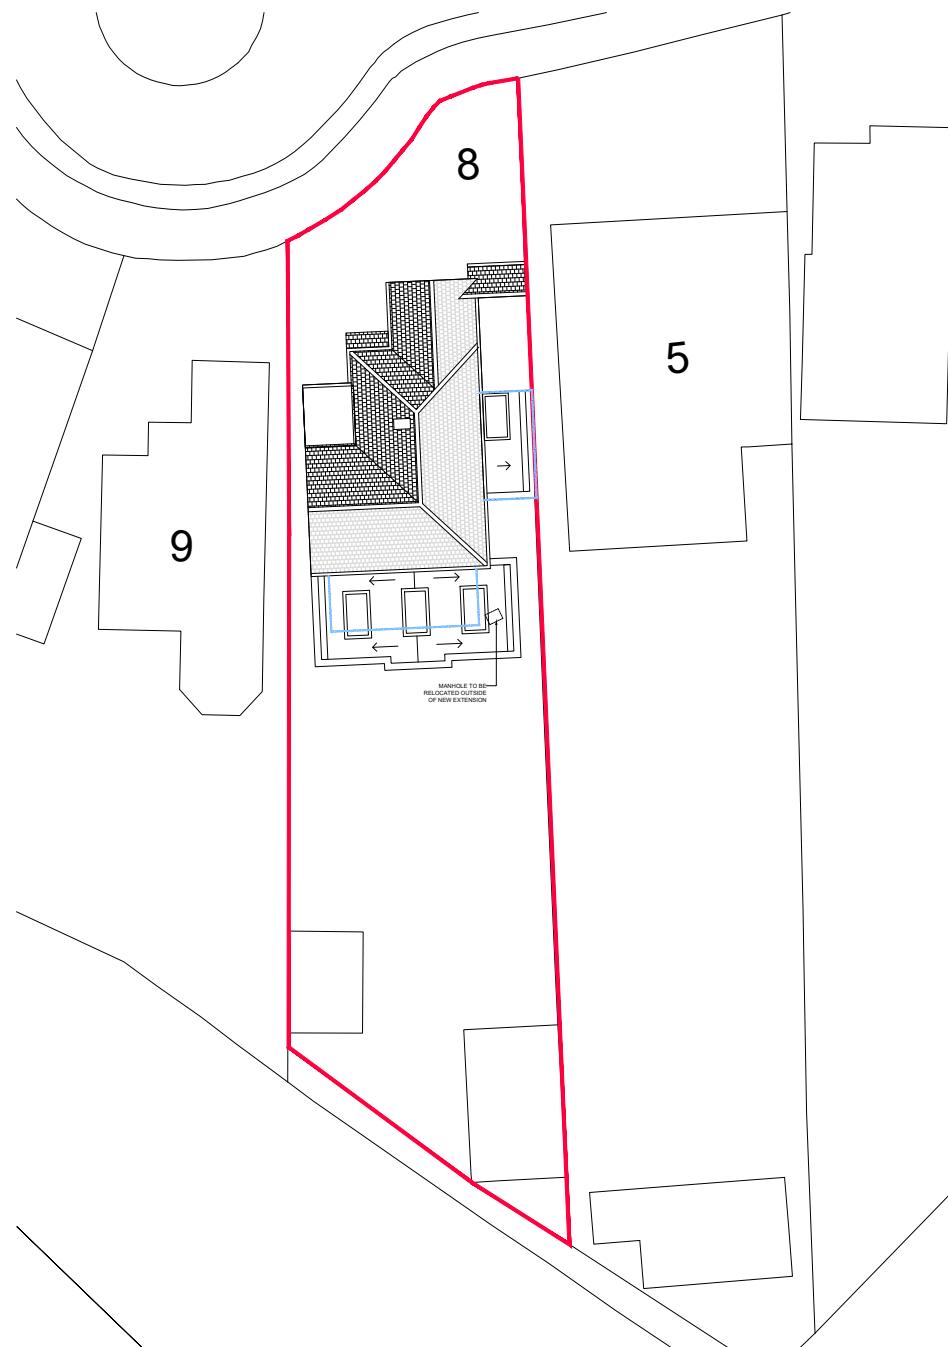

Drawing Status
PLANNING

FOOTPRINT OF EXISTING
BUILDINGS TO BE REPLACED

Notes

A3

| Rev | Note | Date |
|---|--------------|----------|
| Project Title | | |
| 8 ELLESMORE CLOSE | | |
| Drawing Title | | |
| Site Location Plan & Proposed Site Plan | | |
| Date | Scale | Drawn By |
| 20.01.2024 | Varies at A3 | KB |
| Drawing No | Rev | |
| ELLE-GF-010 | 01 | |