


01 Proposed - Ground Floor Plan

scale 1:100 @A3

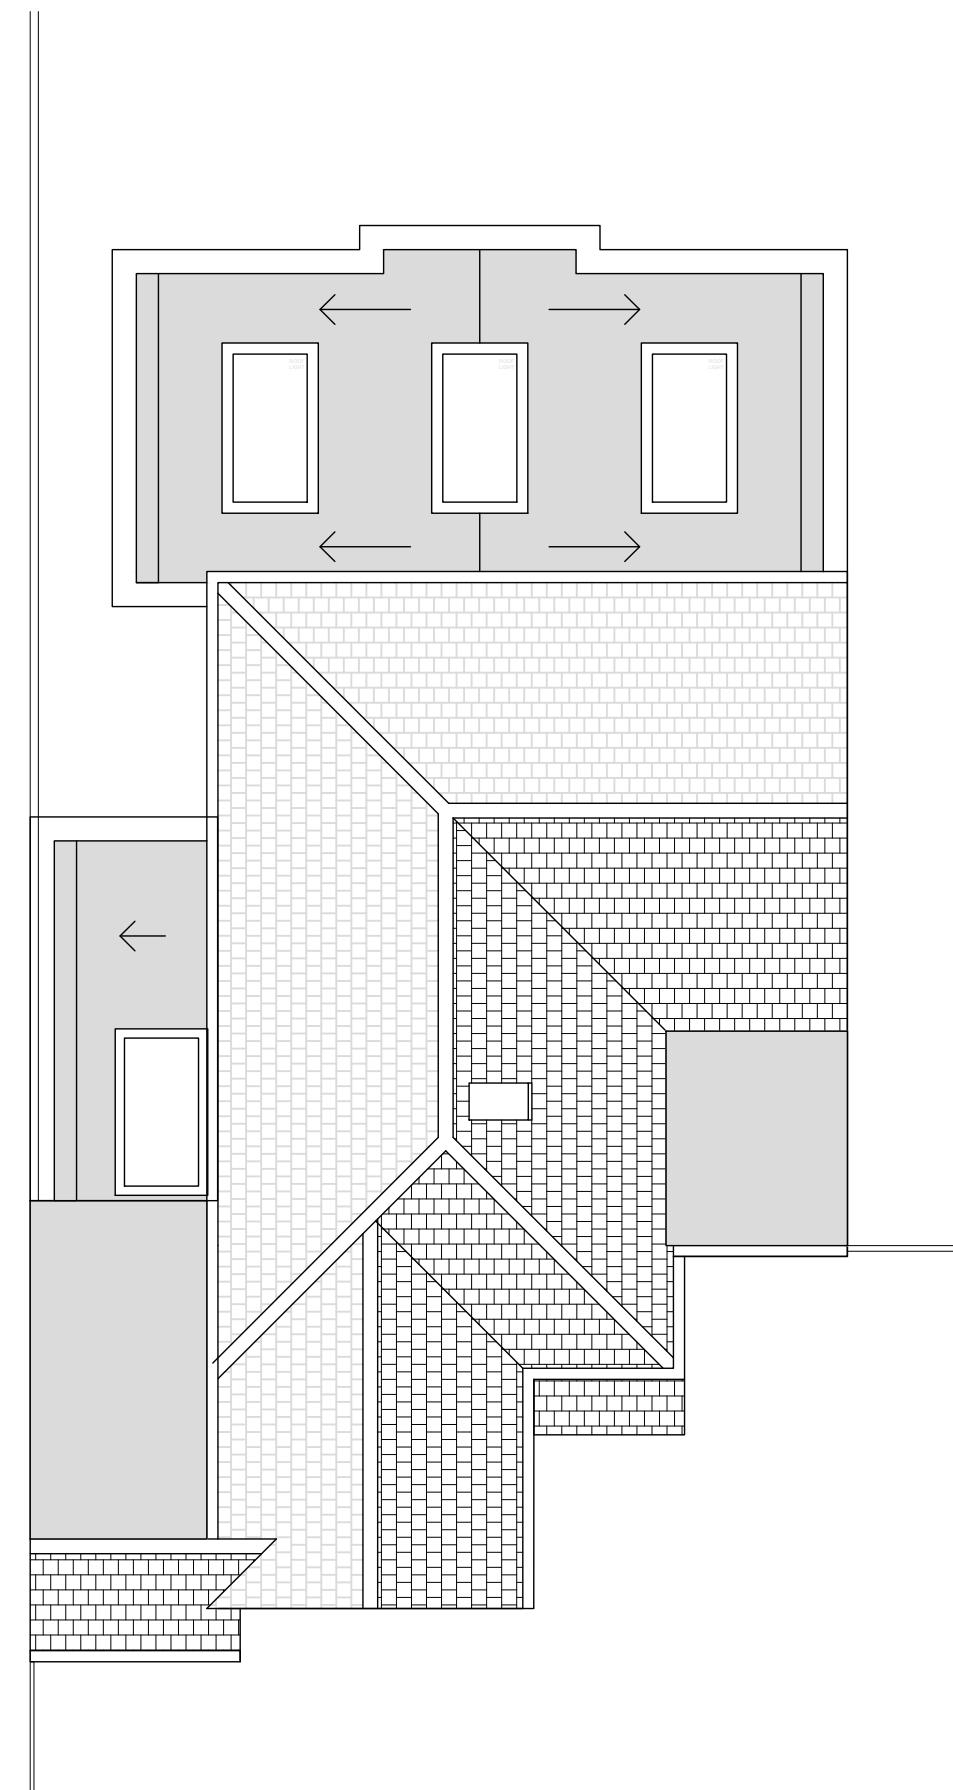

02 Proposed - Roof Plan

scale 1:100 @A3