






EXISTING FRONT ELEVATION

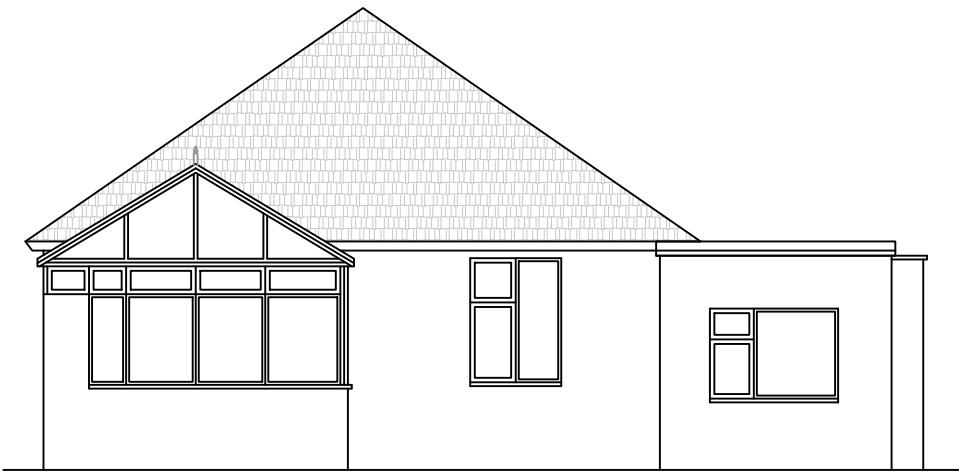

EXISTING REAR ELEVATION

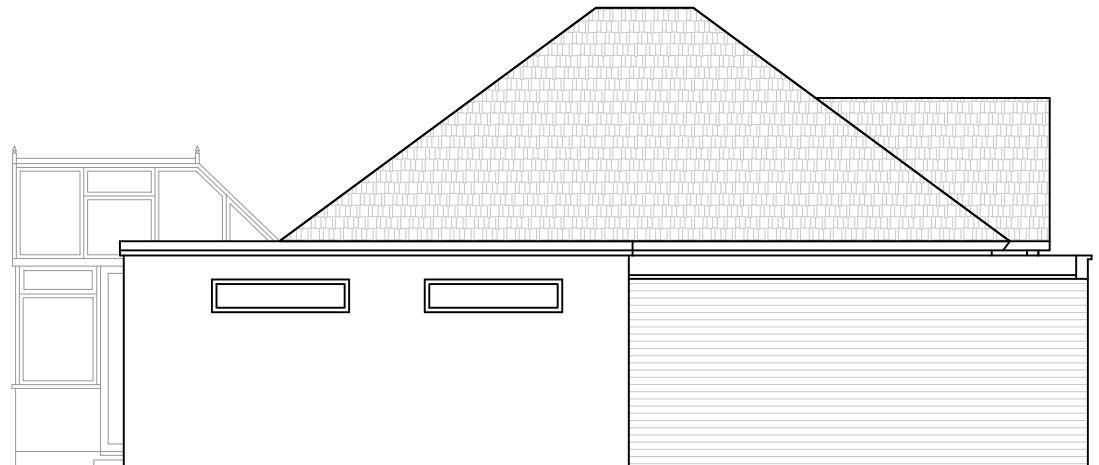

EXISTING LEFT SIDE ELEVATION

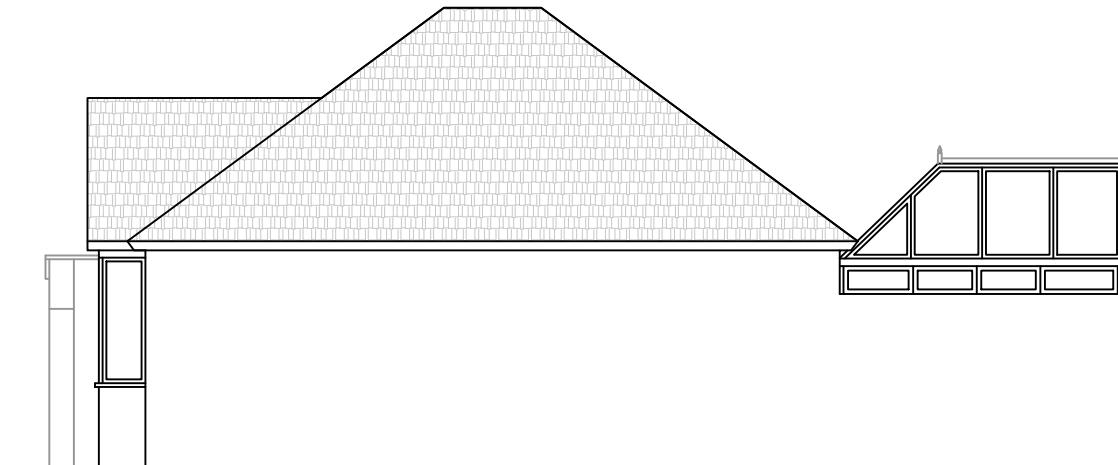

EXISTING RIGHT SIDE ELEVATION



21 Lewston Place London N16 6RJ
020 35149817 M: 07506924401
E: info@vitcoplanning.co.uk

PROJECT:
38 Oak Grove
HA4 8UE

TITLE:
Existing Elevations

DATE:
21 May 2025

DWG NO: 02 REV:

NOTE: The drawings are for idea or planning purposes only. Professional knowledge is required to be approved before any kind of work. All dimensions to be checked on site.



SCALE: 1:100 at A3