






PROPOSED FRONT ELEVATION

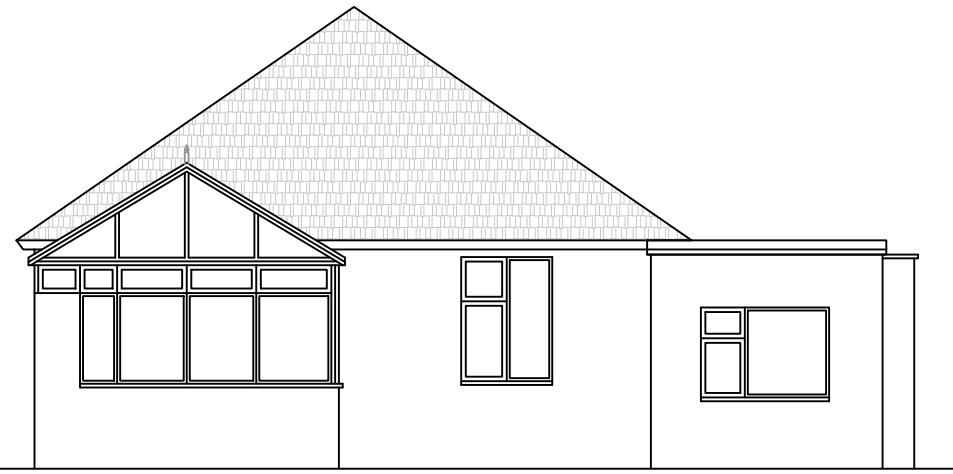

EXISTING AND PROPOSED REAR ELEVATION

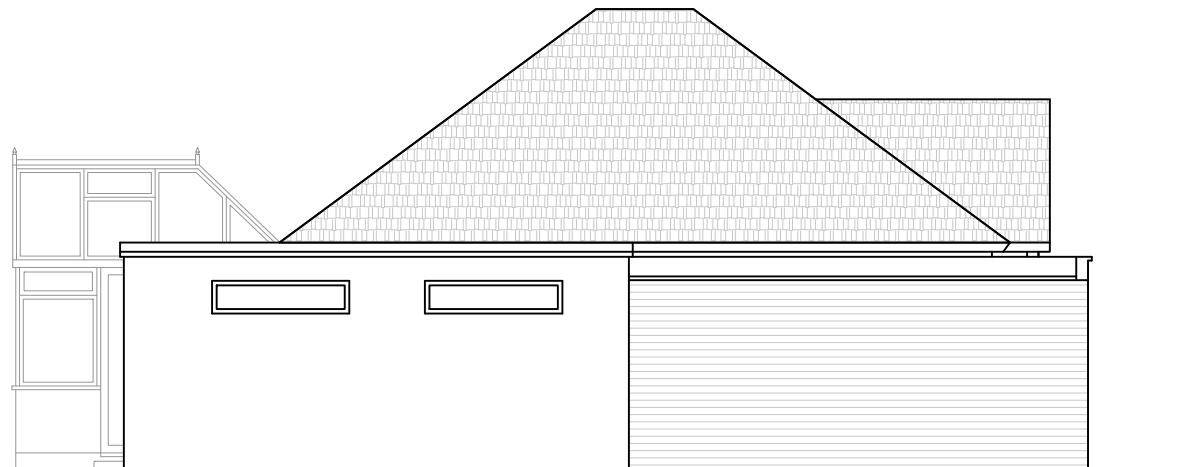

EXISTING AND PROPOSED LEFT SIDE ELEVATION

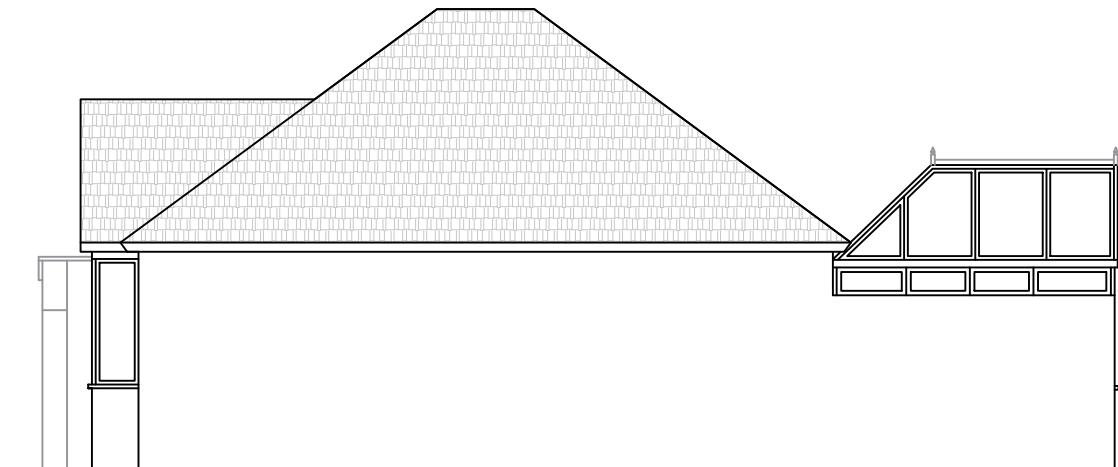

EXISTING AND PROPOSED RIGHT SIDE ELEVATION



21 Lewston Place London N16 6RJ
020 35149817 M: 07506924401
E: info@vitcoplanning.co.uk

PROJECT:
38 Oak Grove
HA4 8UE

TITLE:
Proposed Floor plans

DATE:
10 June 2025

DWG NO: B03 REV:

NOTE: The drawings are for idea or planning purposes only. Professional knowledge is required to be approved before any kind of work. All dimensions to be checked on site.



SCALE: 1:100 at A3