


Proposed Ground Floor Plan (Site)

Scale 1:200

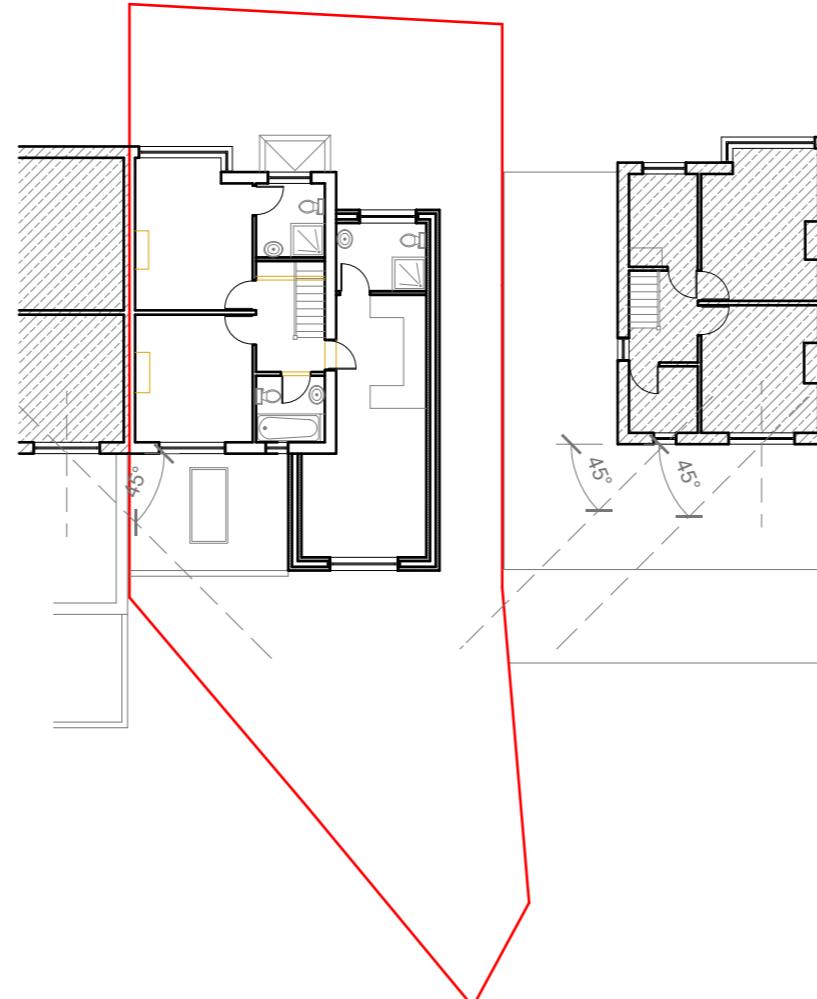


Proposed First Floor Plan (Site)

Scale 1:200




Block Plan
Scale 1:500

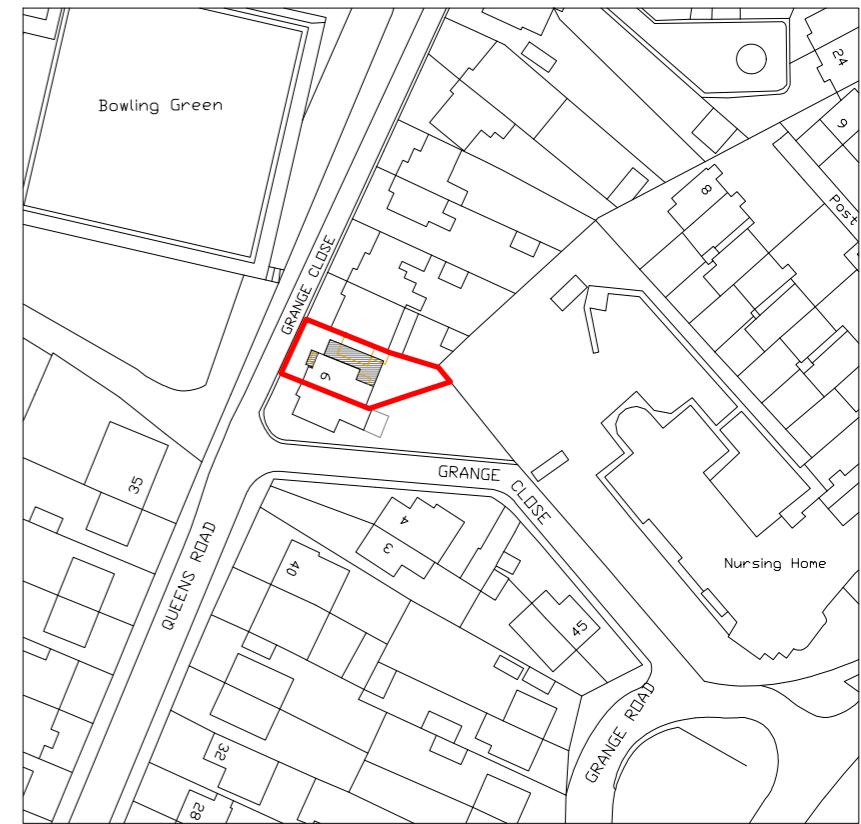

Location Plan

Scale 1:1250

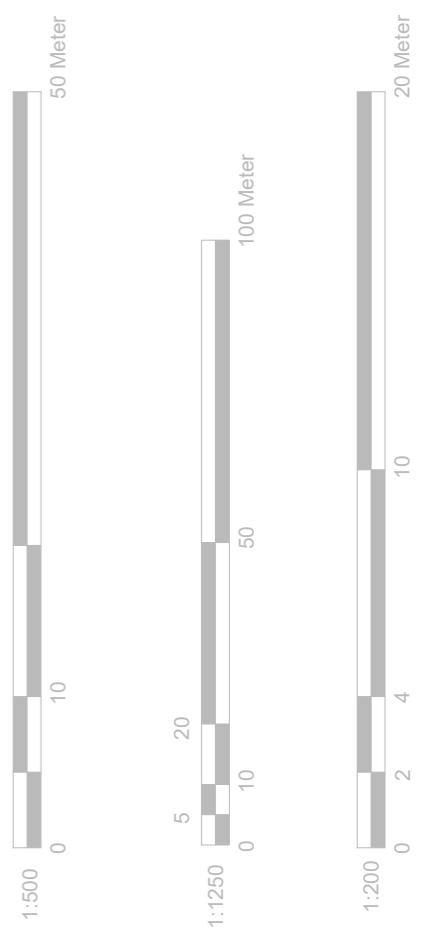

GENERAL NOTES:
1. ALL DIMENSIONS ARE IN MILLIMETER.
2. VERIFY ALL DIMENSIONS AND CONDITIONS BEFORE BUILDING OR
STARTING CONSTRUCTION. NOTIFY THE DESIGNER IMMEDIATELY OF ANY
DISCREPANCY OR VARIATION.
3. ALL WORK TO COMPLY WITH CURRENT BUILDING REGULATIONS
AND CODES OF PRACTICE

Title:

Proposed Site, Location & Block Plans

Site Address
6 Grange Close
Hayes
Middlesex
UB3 2RU

Scale: As Shown @A3
Date: 29/09/2022
Drawing No.:
2022/133 -06
Drawn By:
FP

Revision Date:
e:mail -
faluckpatel@yahoo.com
(M) +44 (0) 7871 466 254

Faluck Patel