



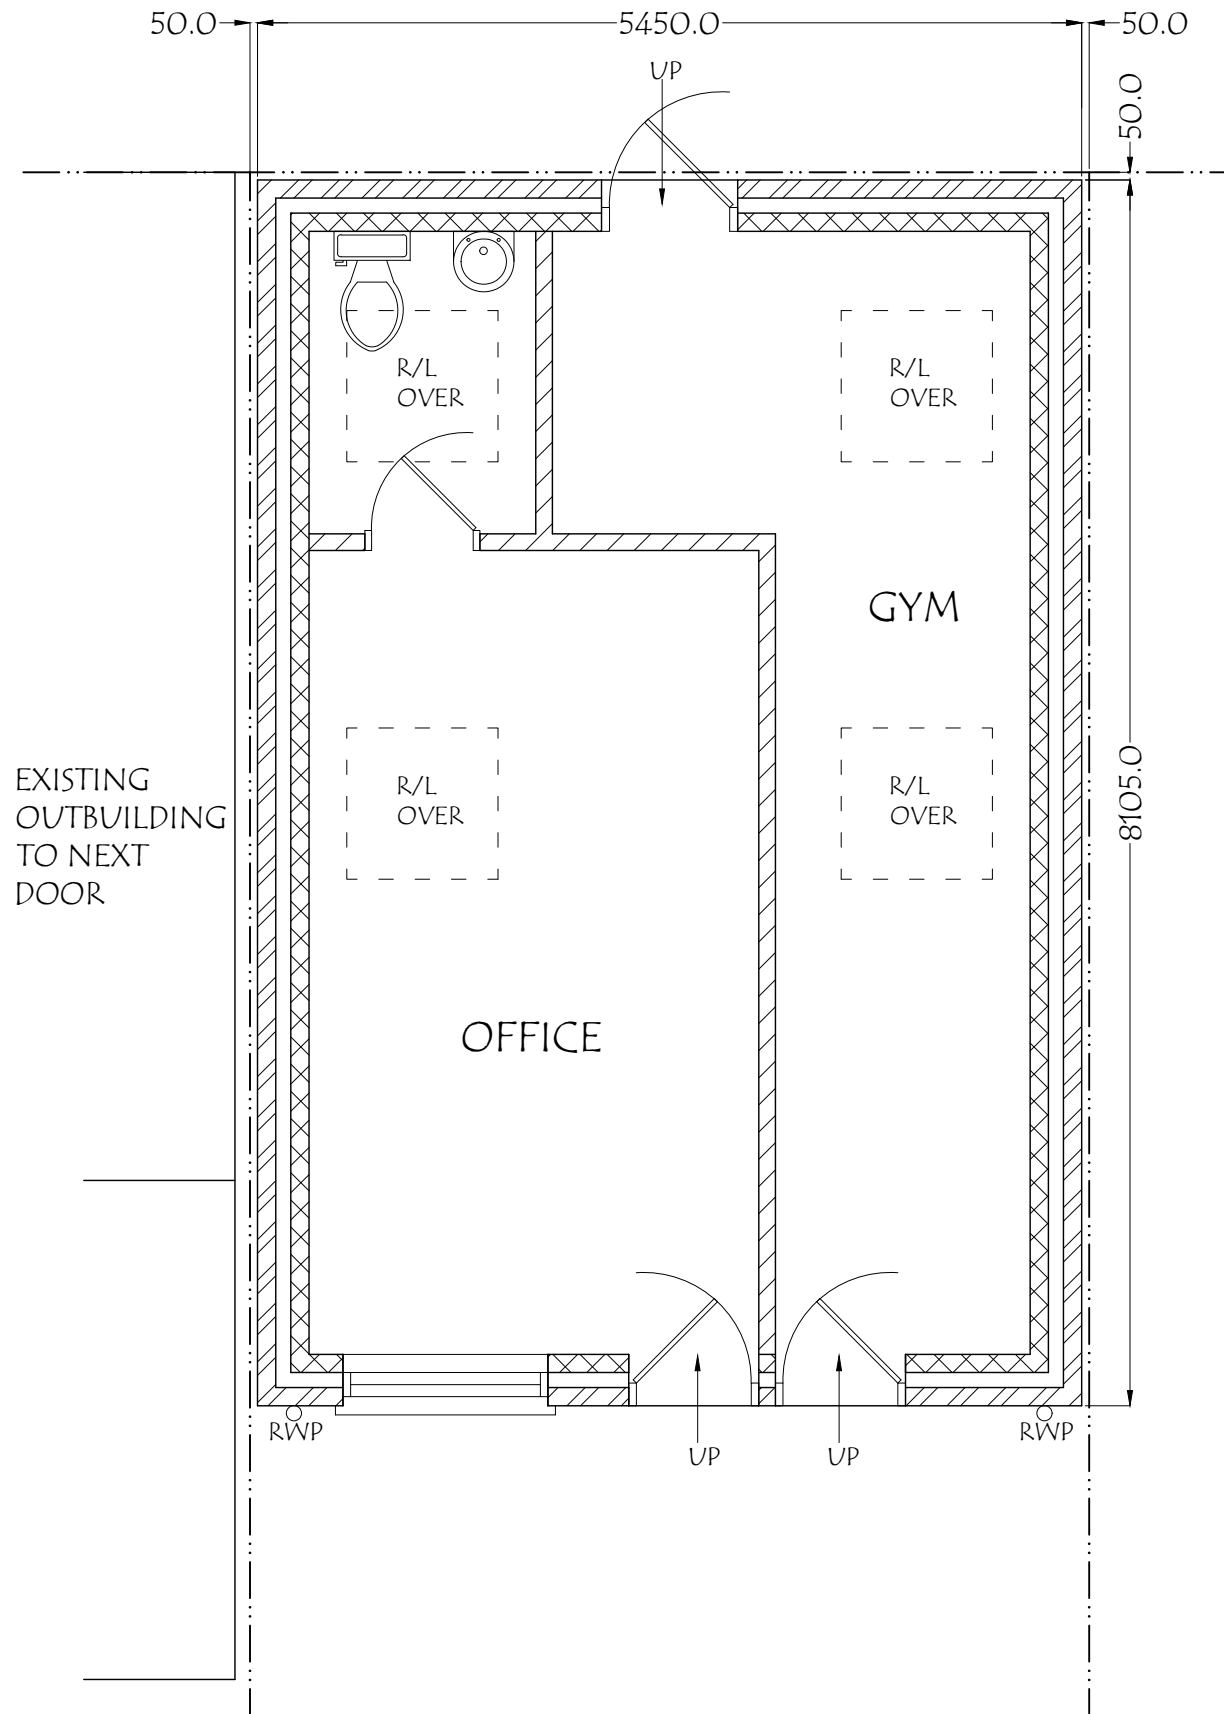
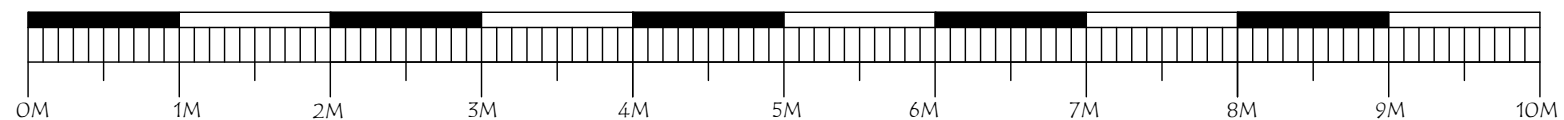
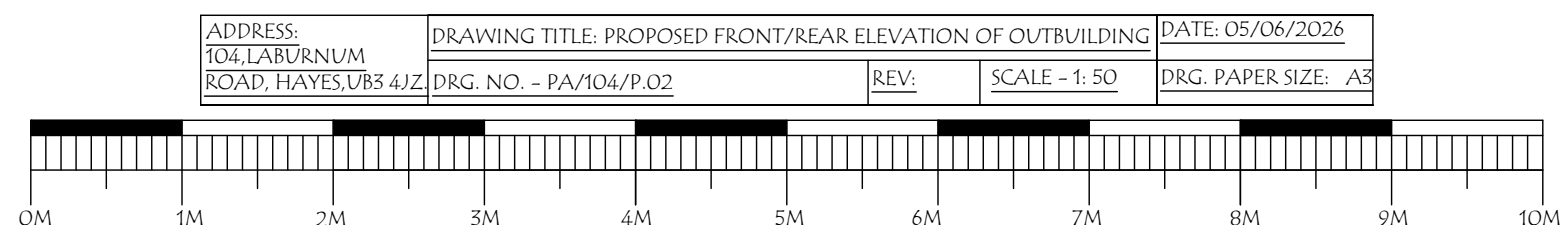


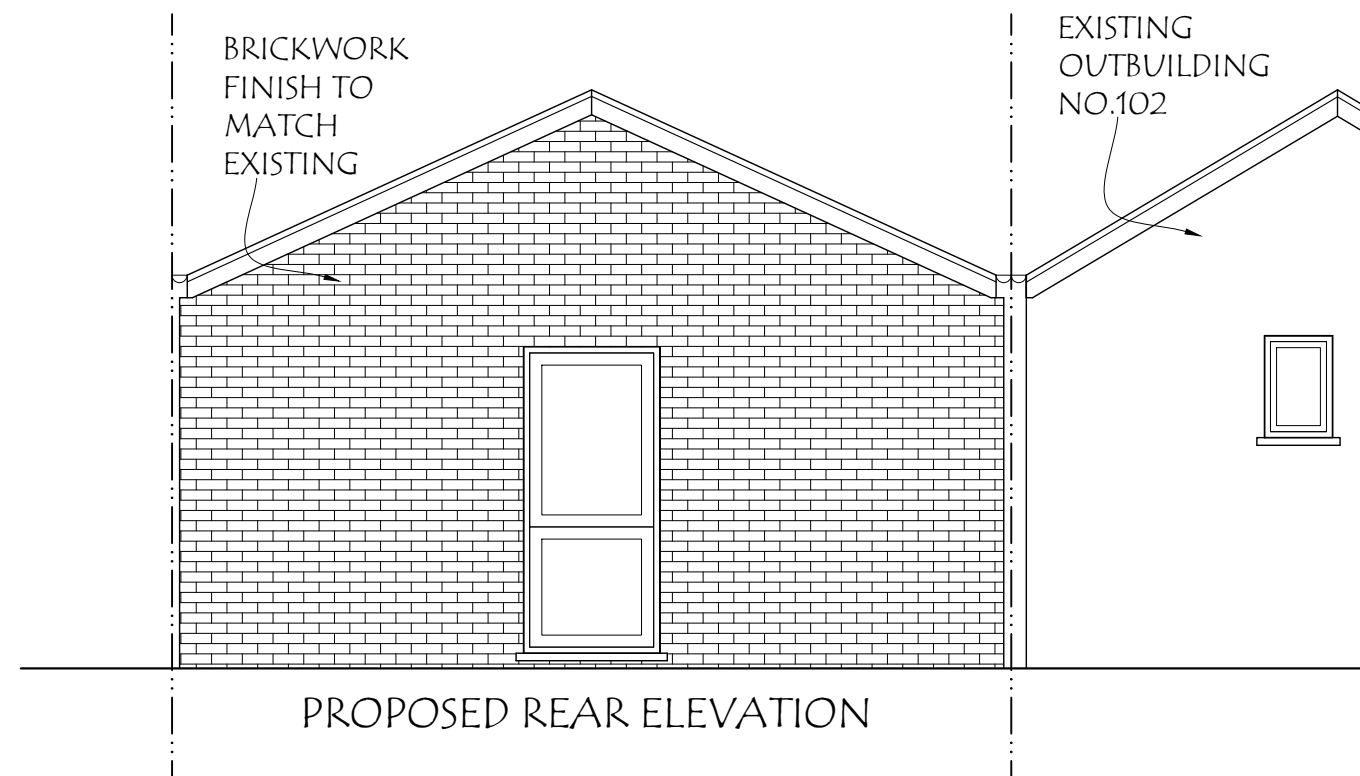


ADDRESS: 104, LABURNUM ROAD, HAYES, UB3 4JZ.	DRAWING TITLE: PROPOSED FLOOR PLAN OF OUTBUILDING		DATE: 05/06/2026
	DRG. NO. - PA/104/P.01	REV:	SCALE - 1: 50
			DRG. PAPER SIZE: A3

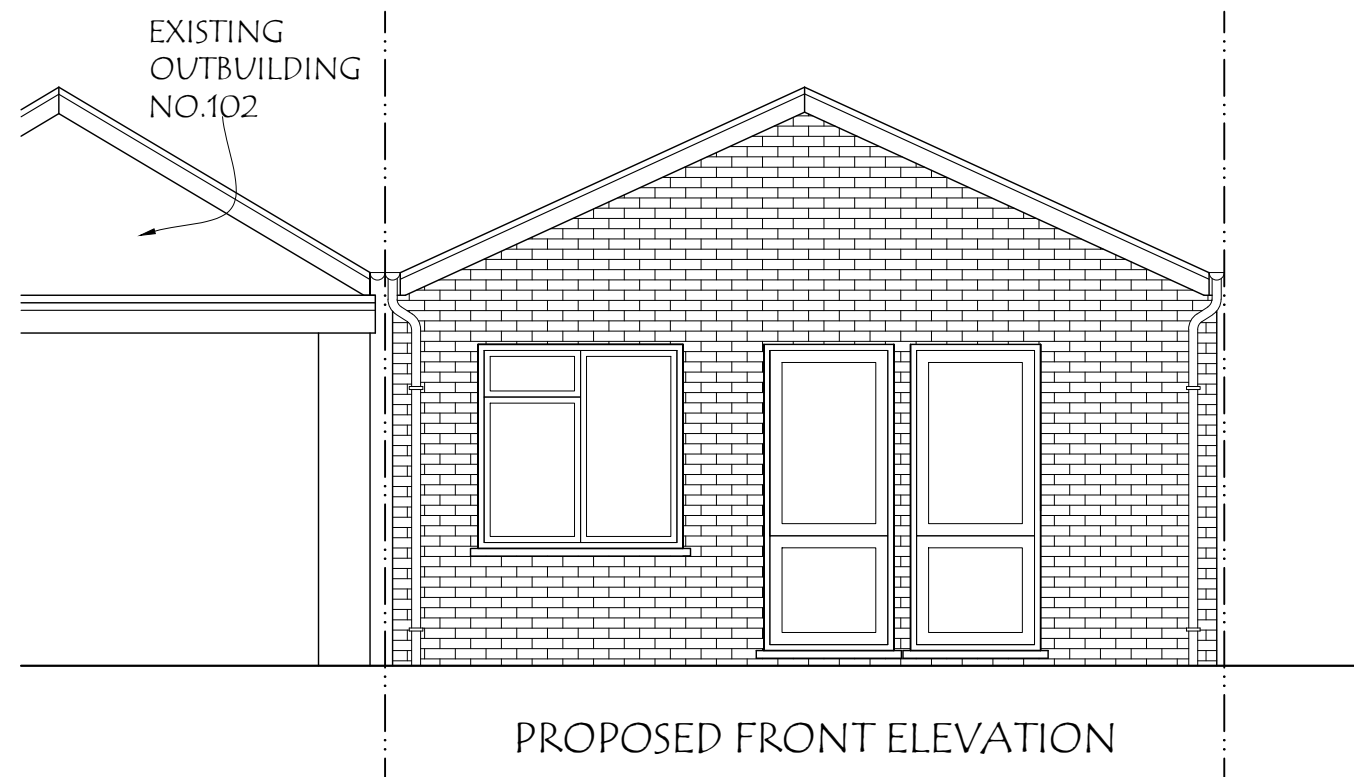


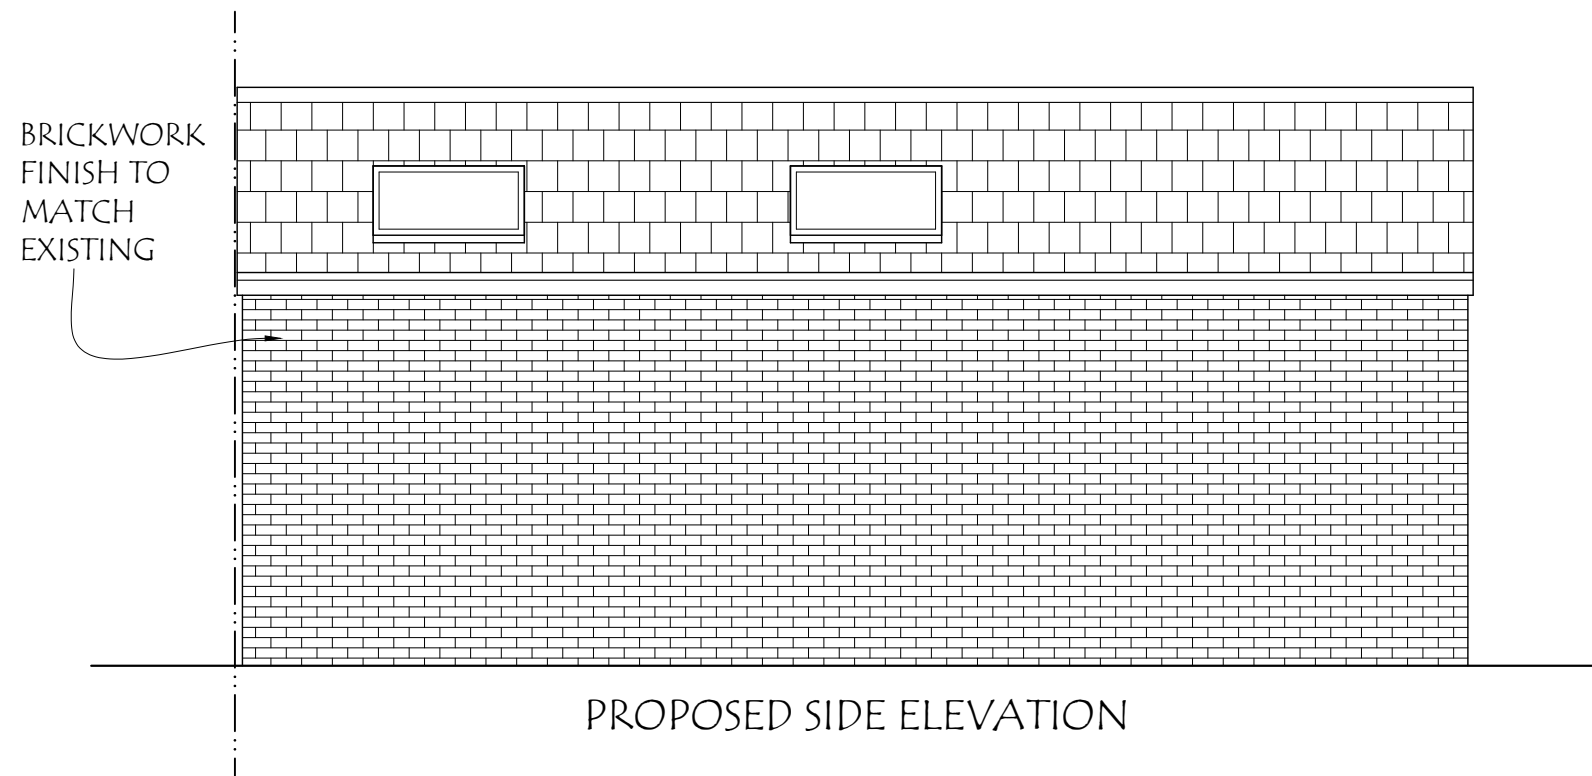

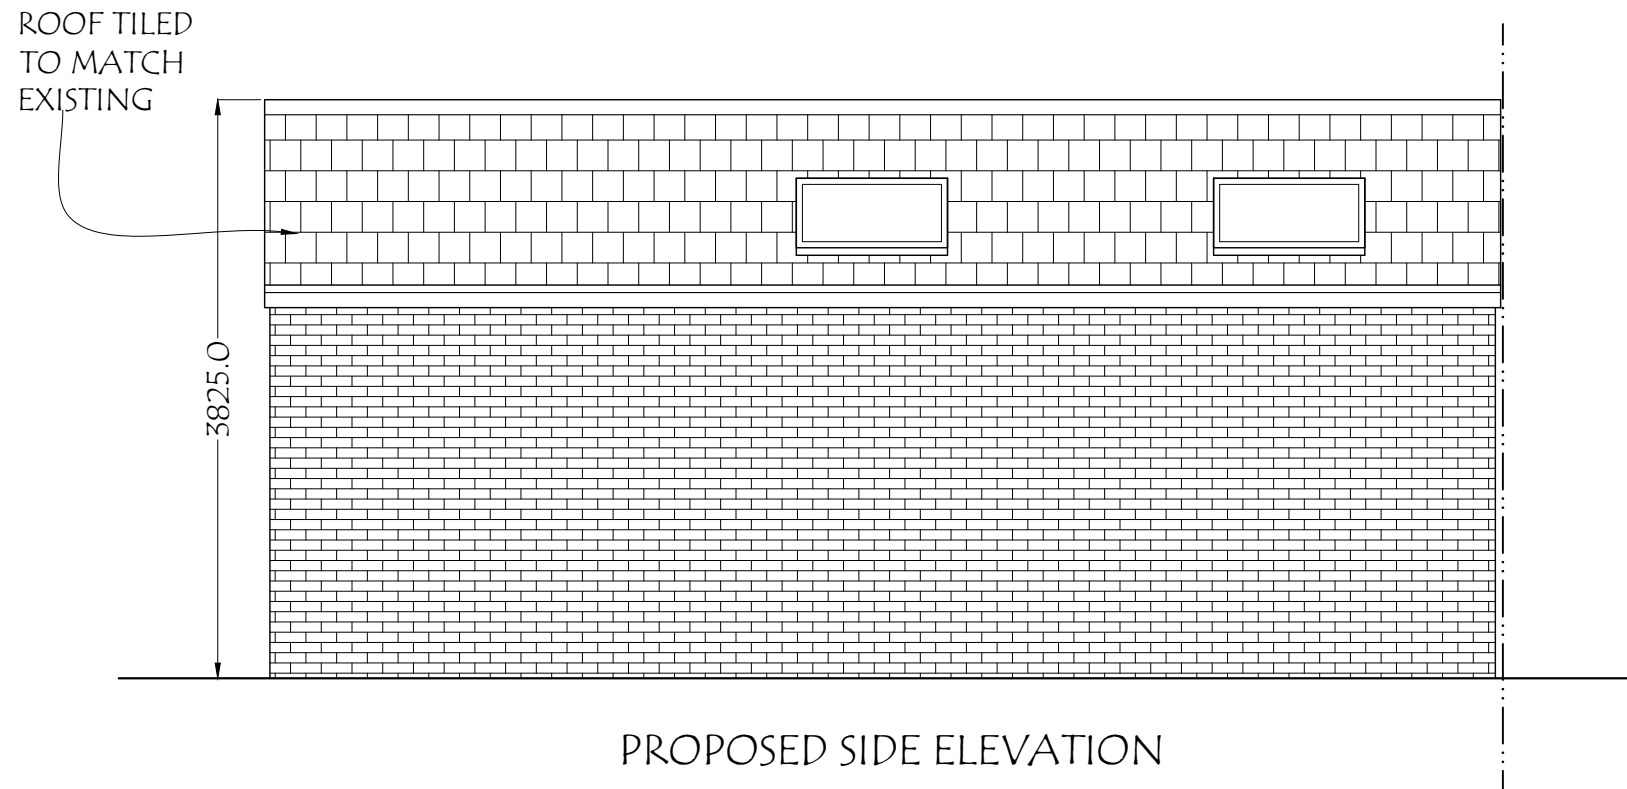

ADDRESS: 104, LABURNUM ROAD, HAYES, UB3 4JZ.	DRAWING TITLE: PROPOSED SIDE ELEVATION OF OUTBUILDING			DATE: 05/06/2026
	DRG. NO. - PA/104/P.04	REV:	SCALE - 1: 50	DRG. PAPER SIZE: A3

 

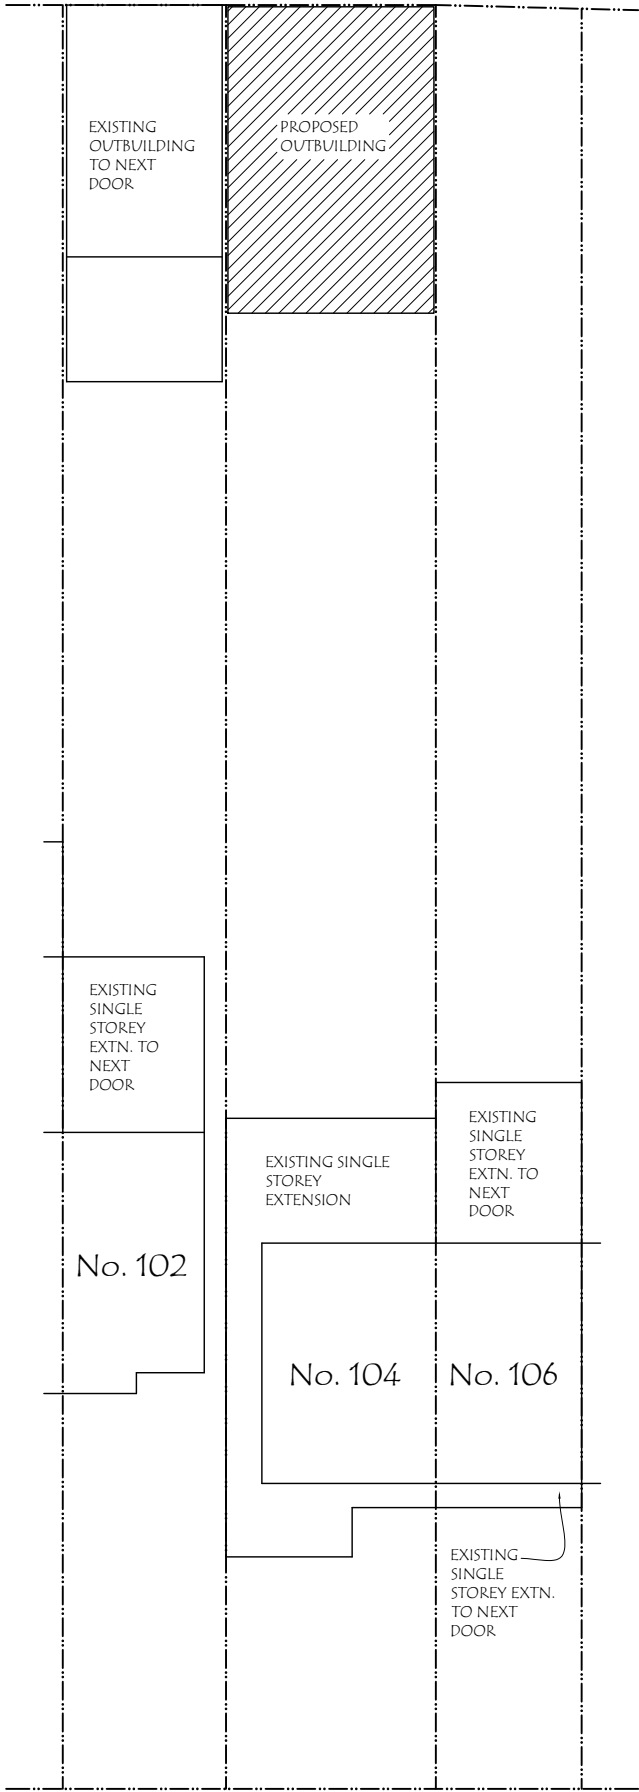

ADDRESS: 104, LABURNUM ROAD, HAYES, UB3 4JZ.	DRAWING TITLE: PROPOSED BLOCK PLAN			DATE: 05/06/2026
	DRG. NO. - PA/104/P.04	REV:	SCALE - 1: 200	DRG. PAPER SIZE: A3

