




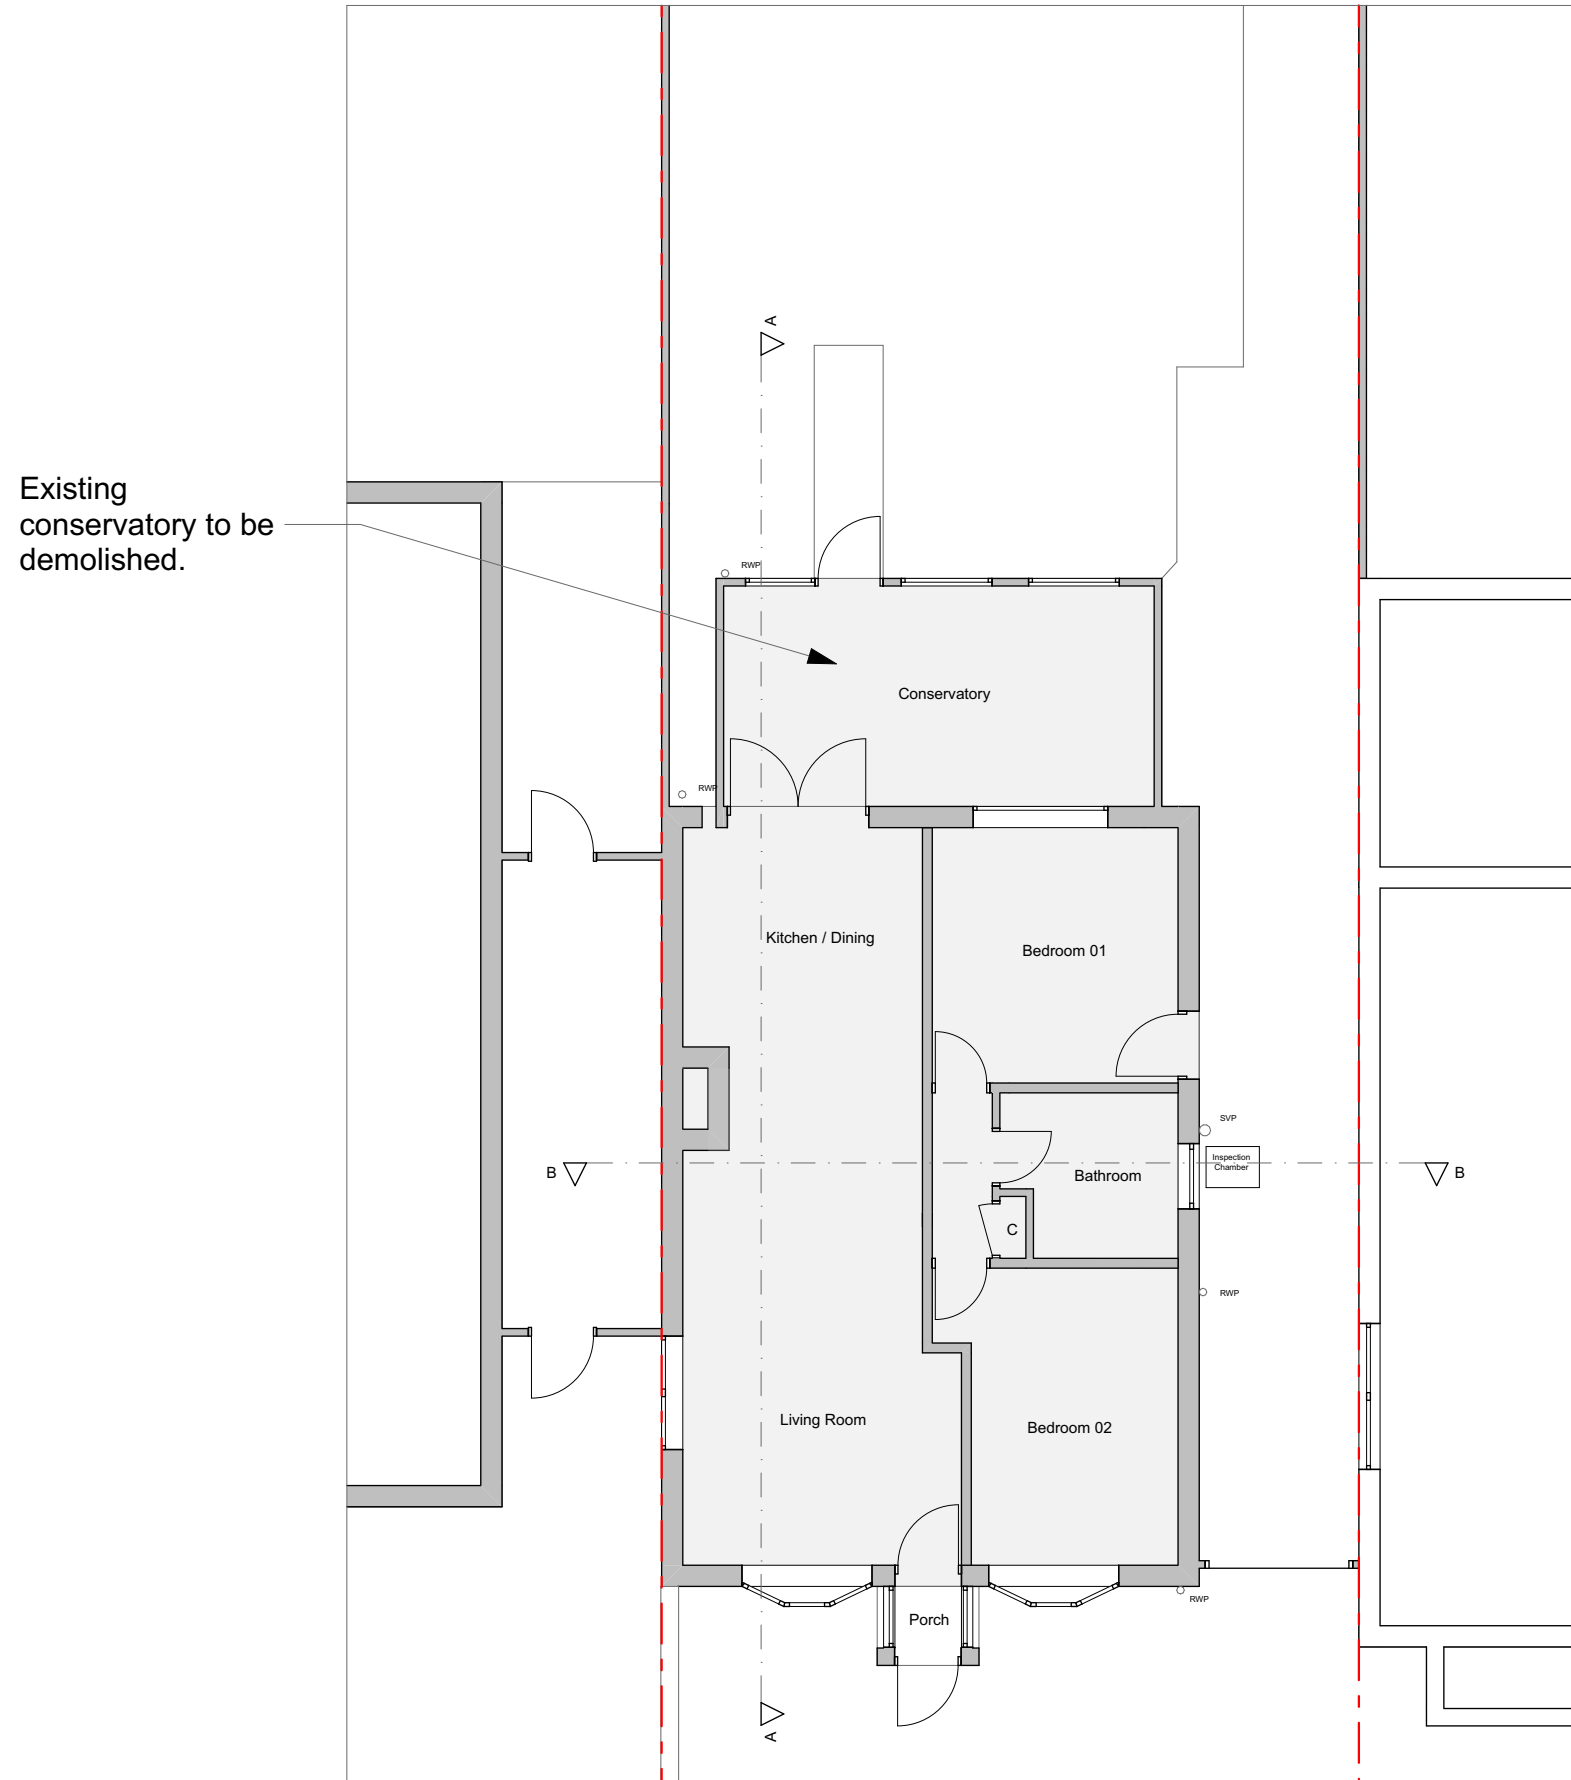


Existing Ground Floor Plan 1:100

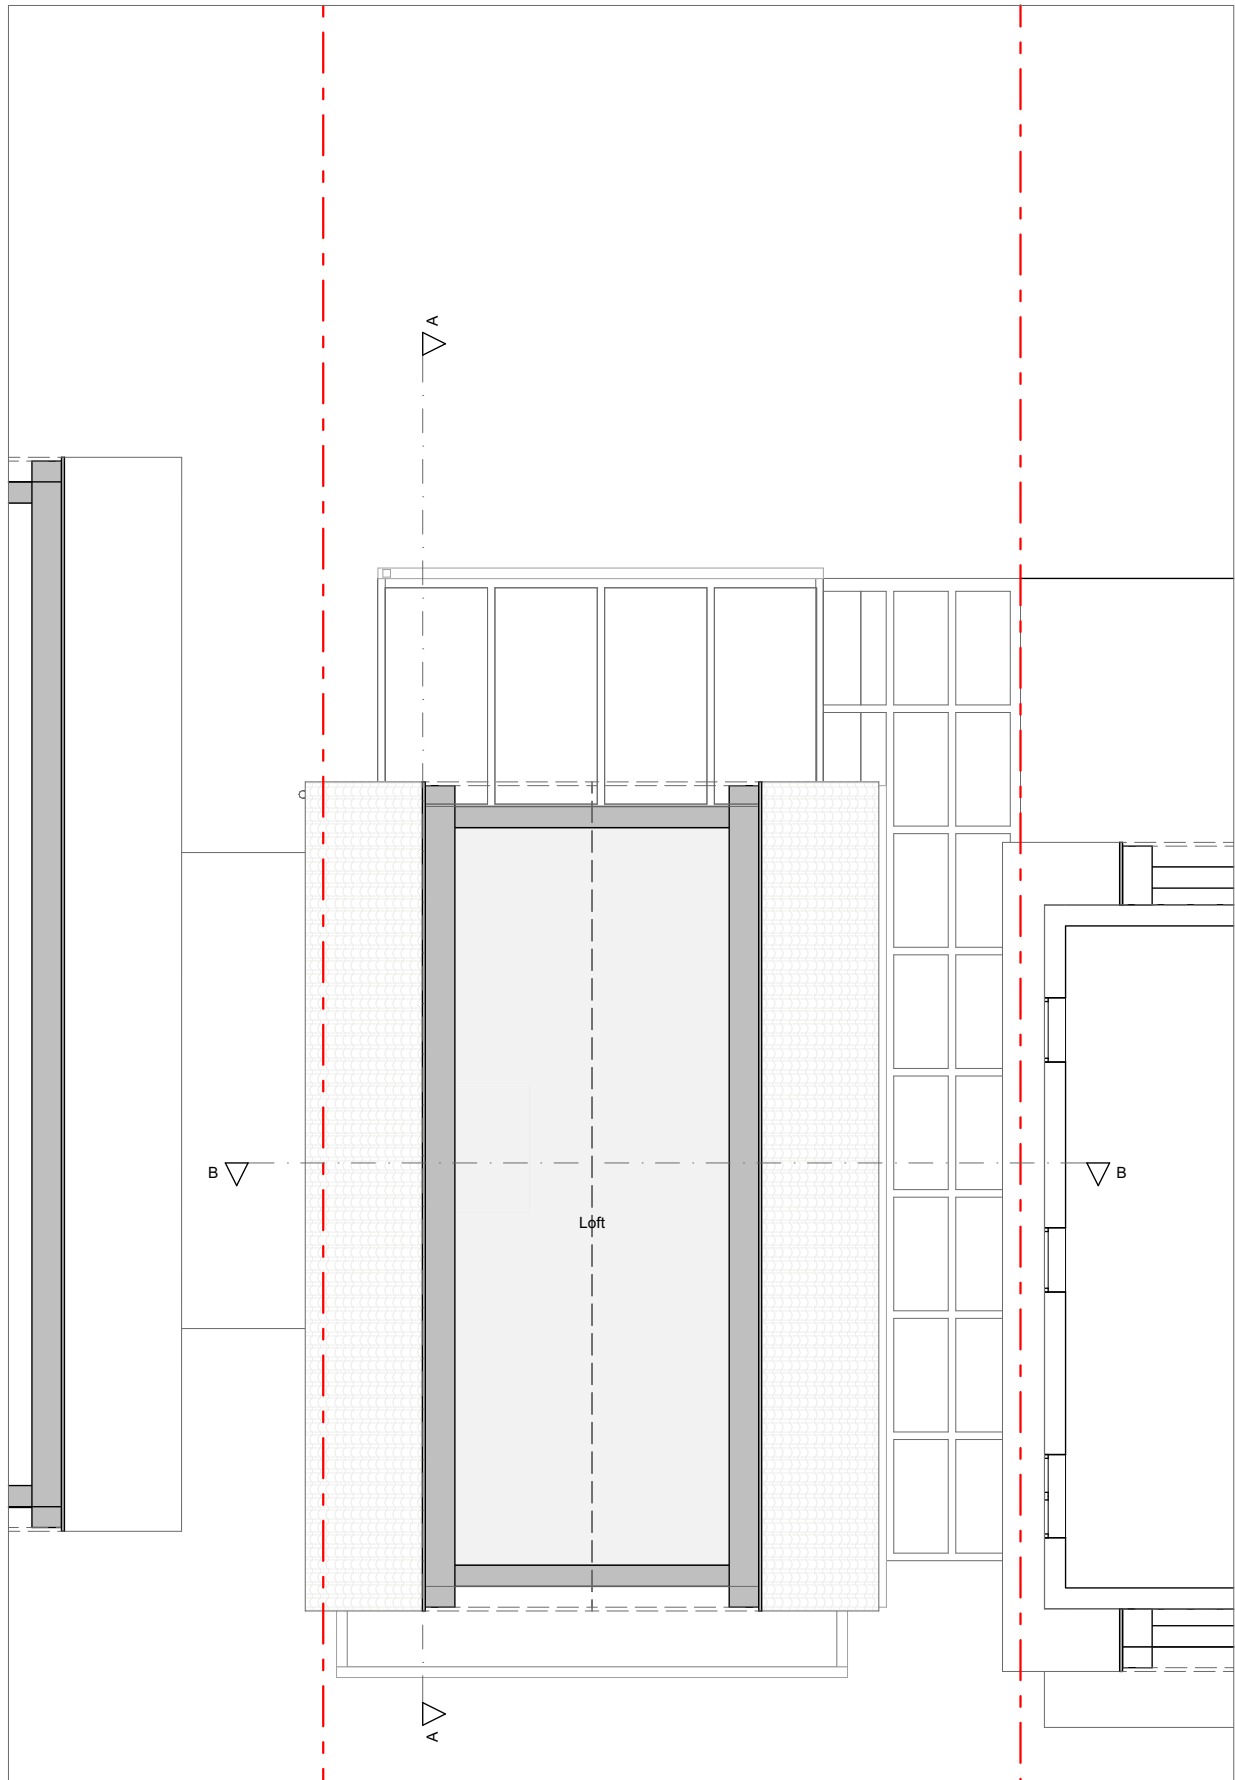


Existing Loft Plan 1:100

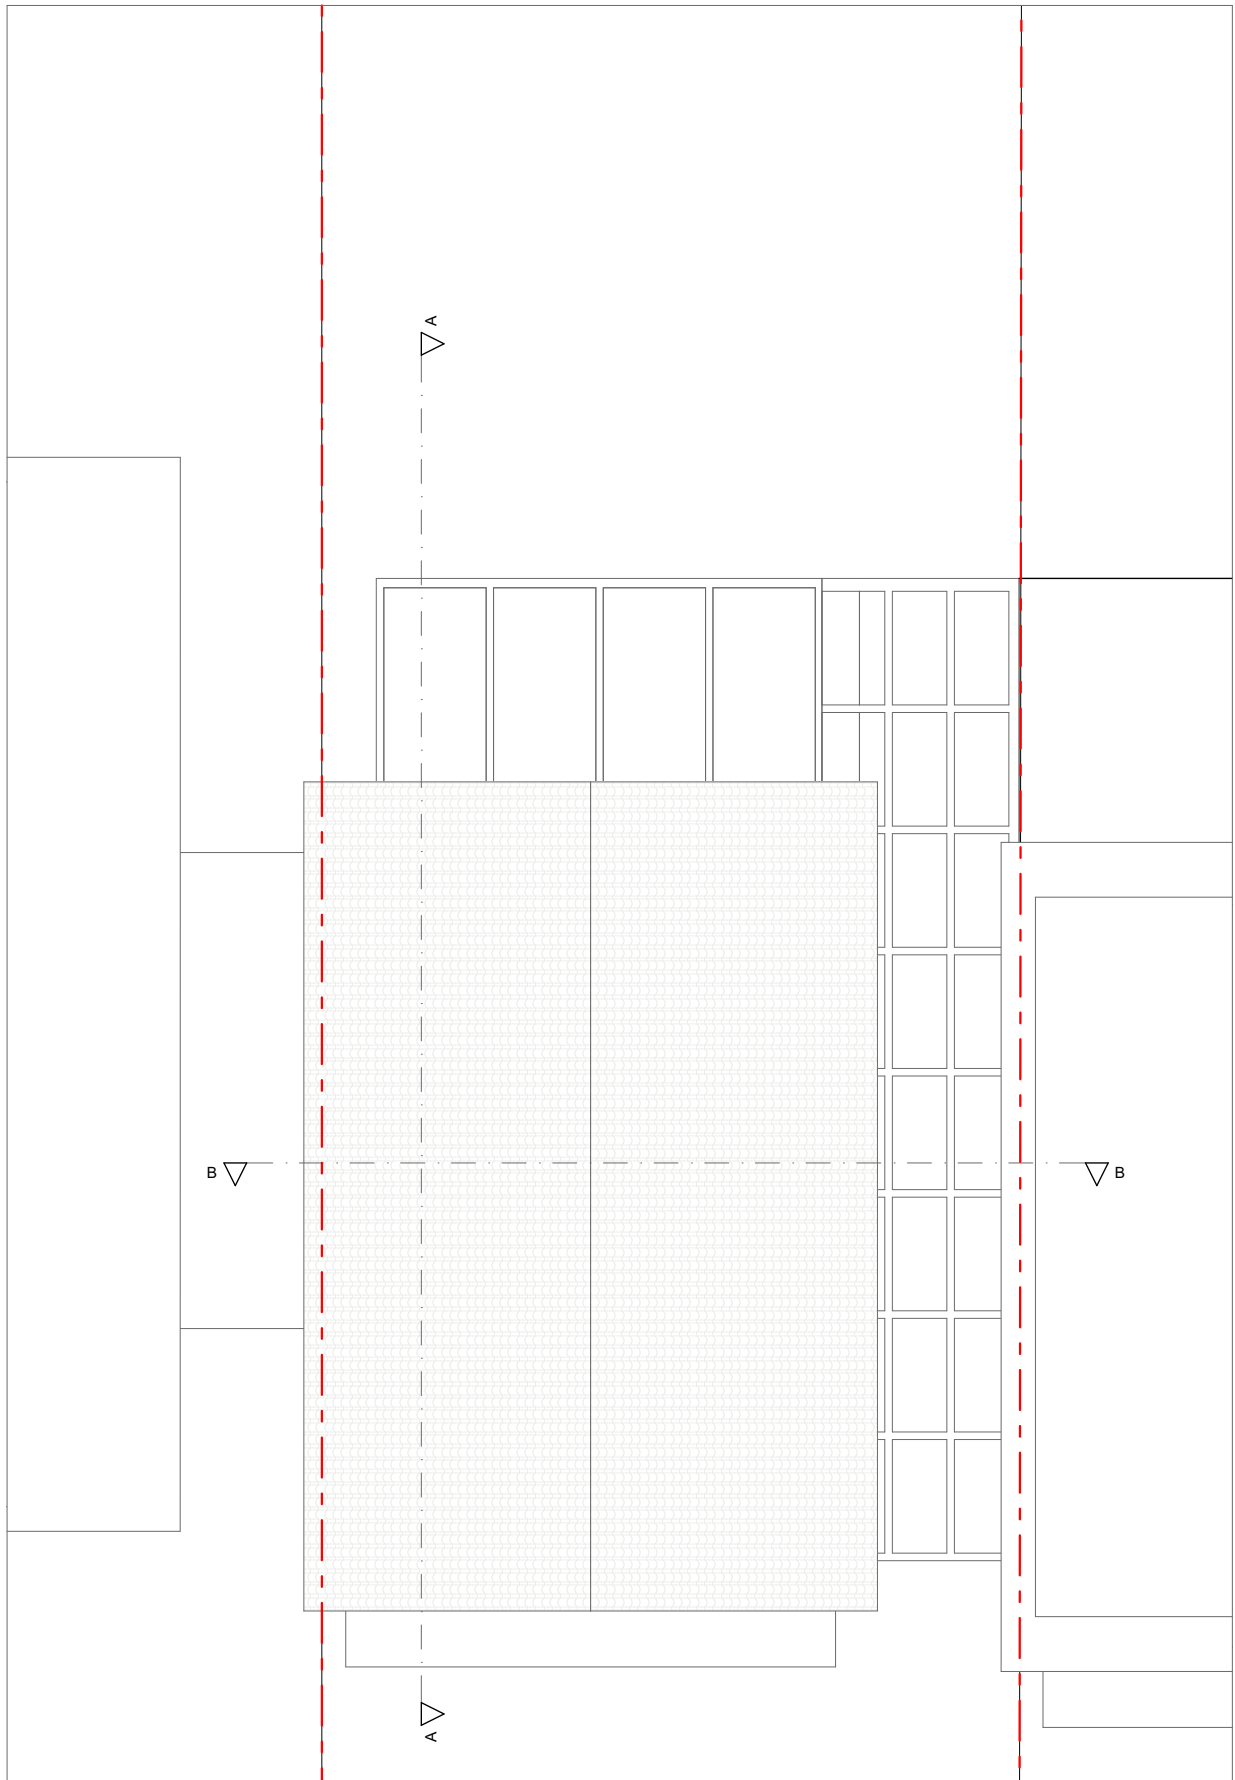


Existing Roof Plan 1:100

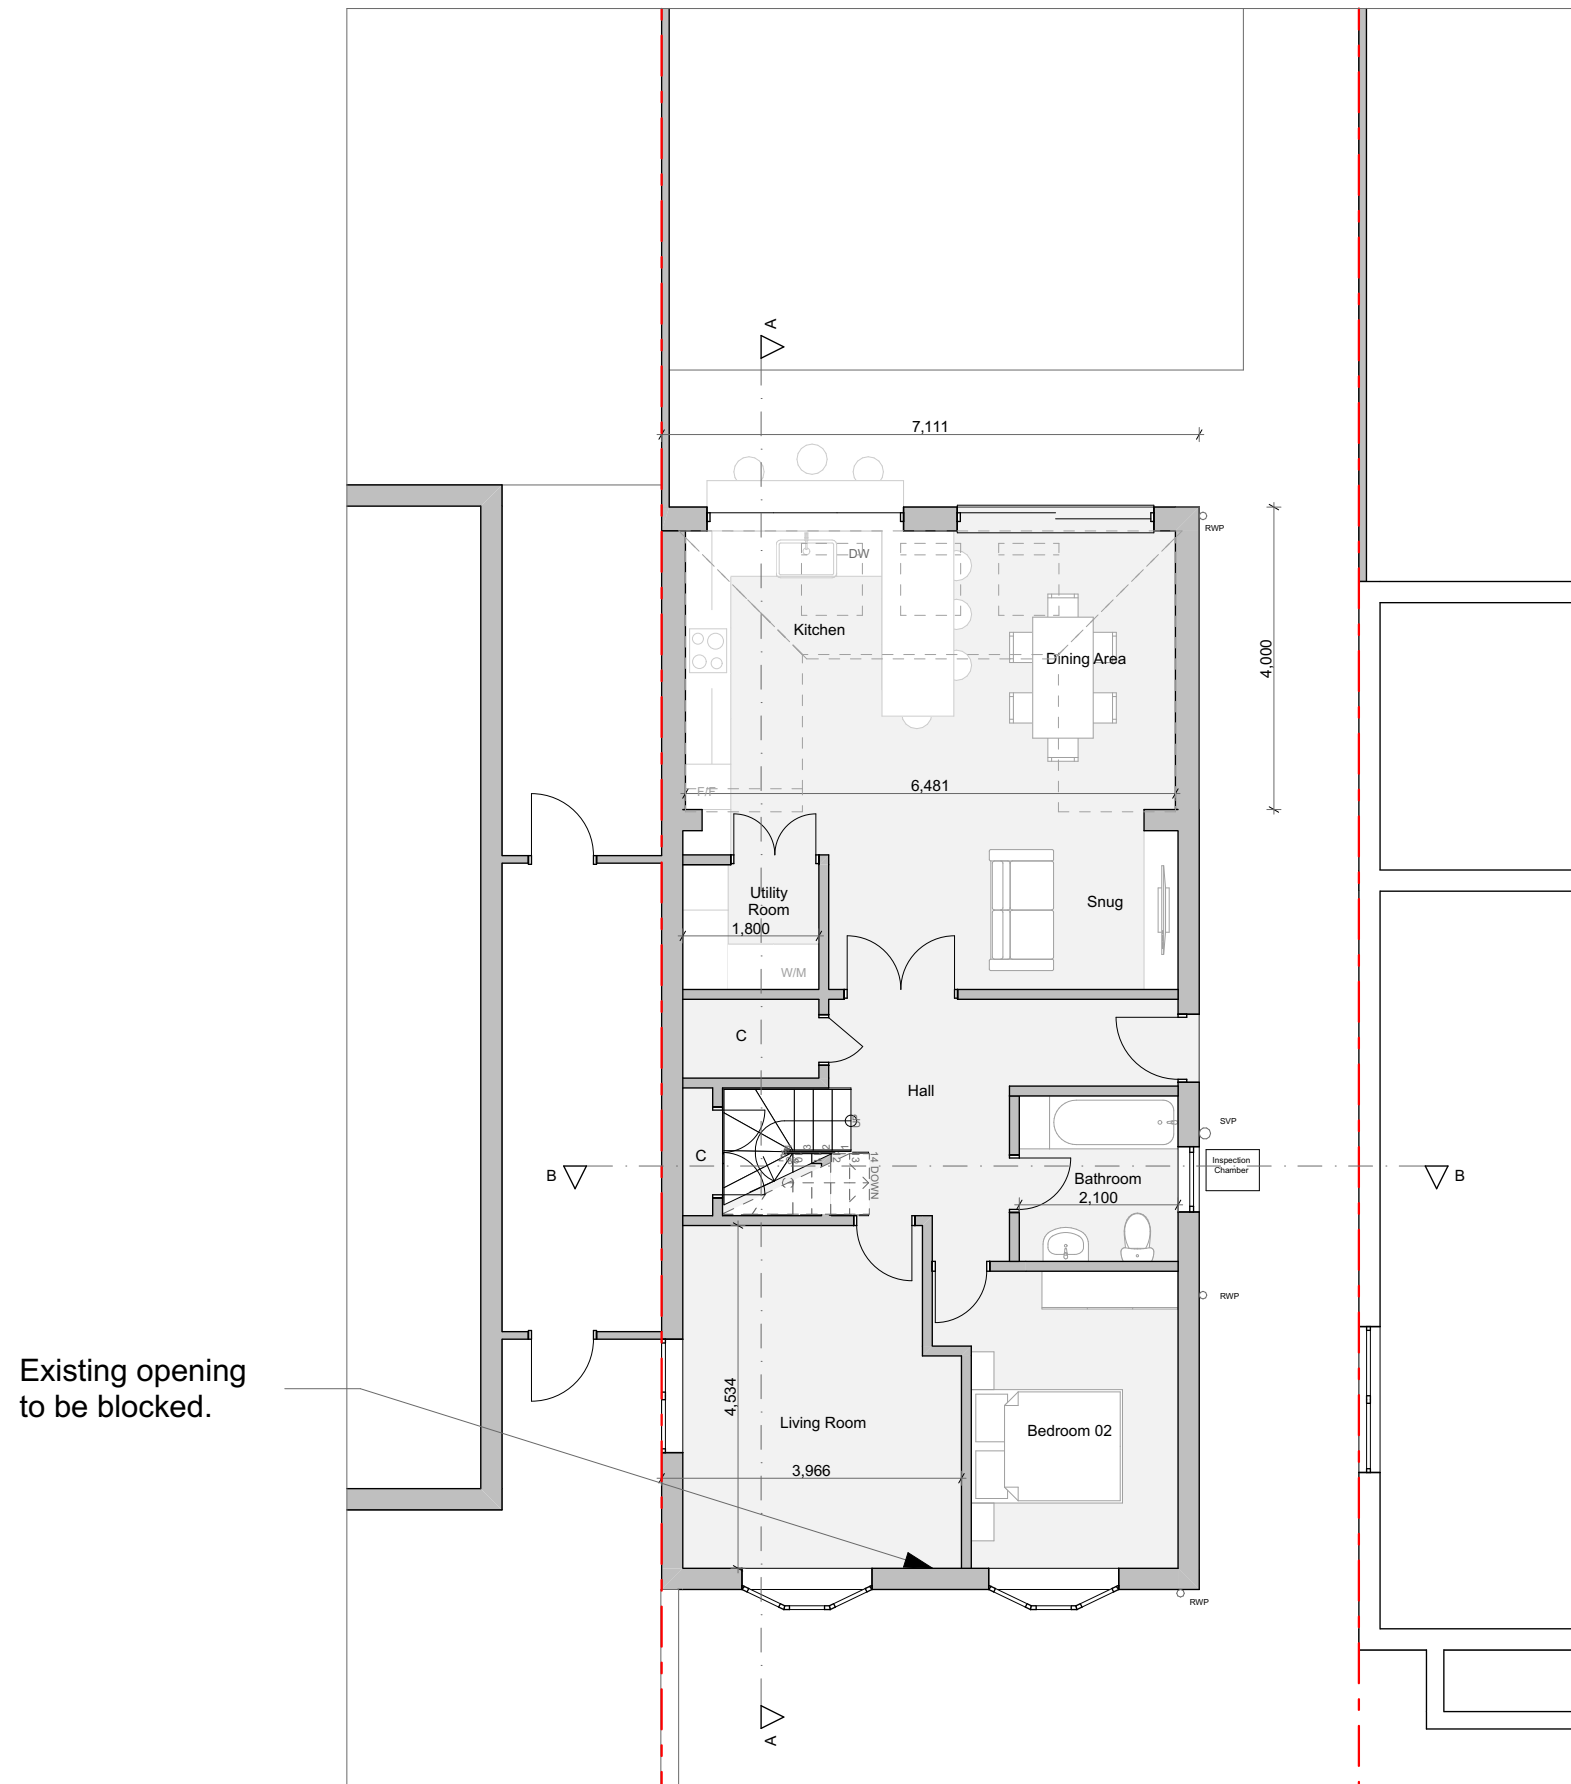

Proposed Ground Floor Plan 1:100

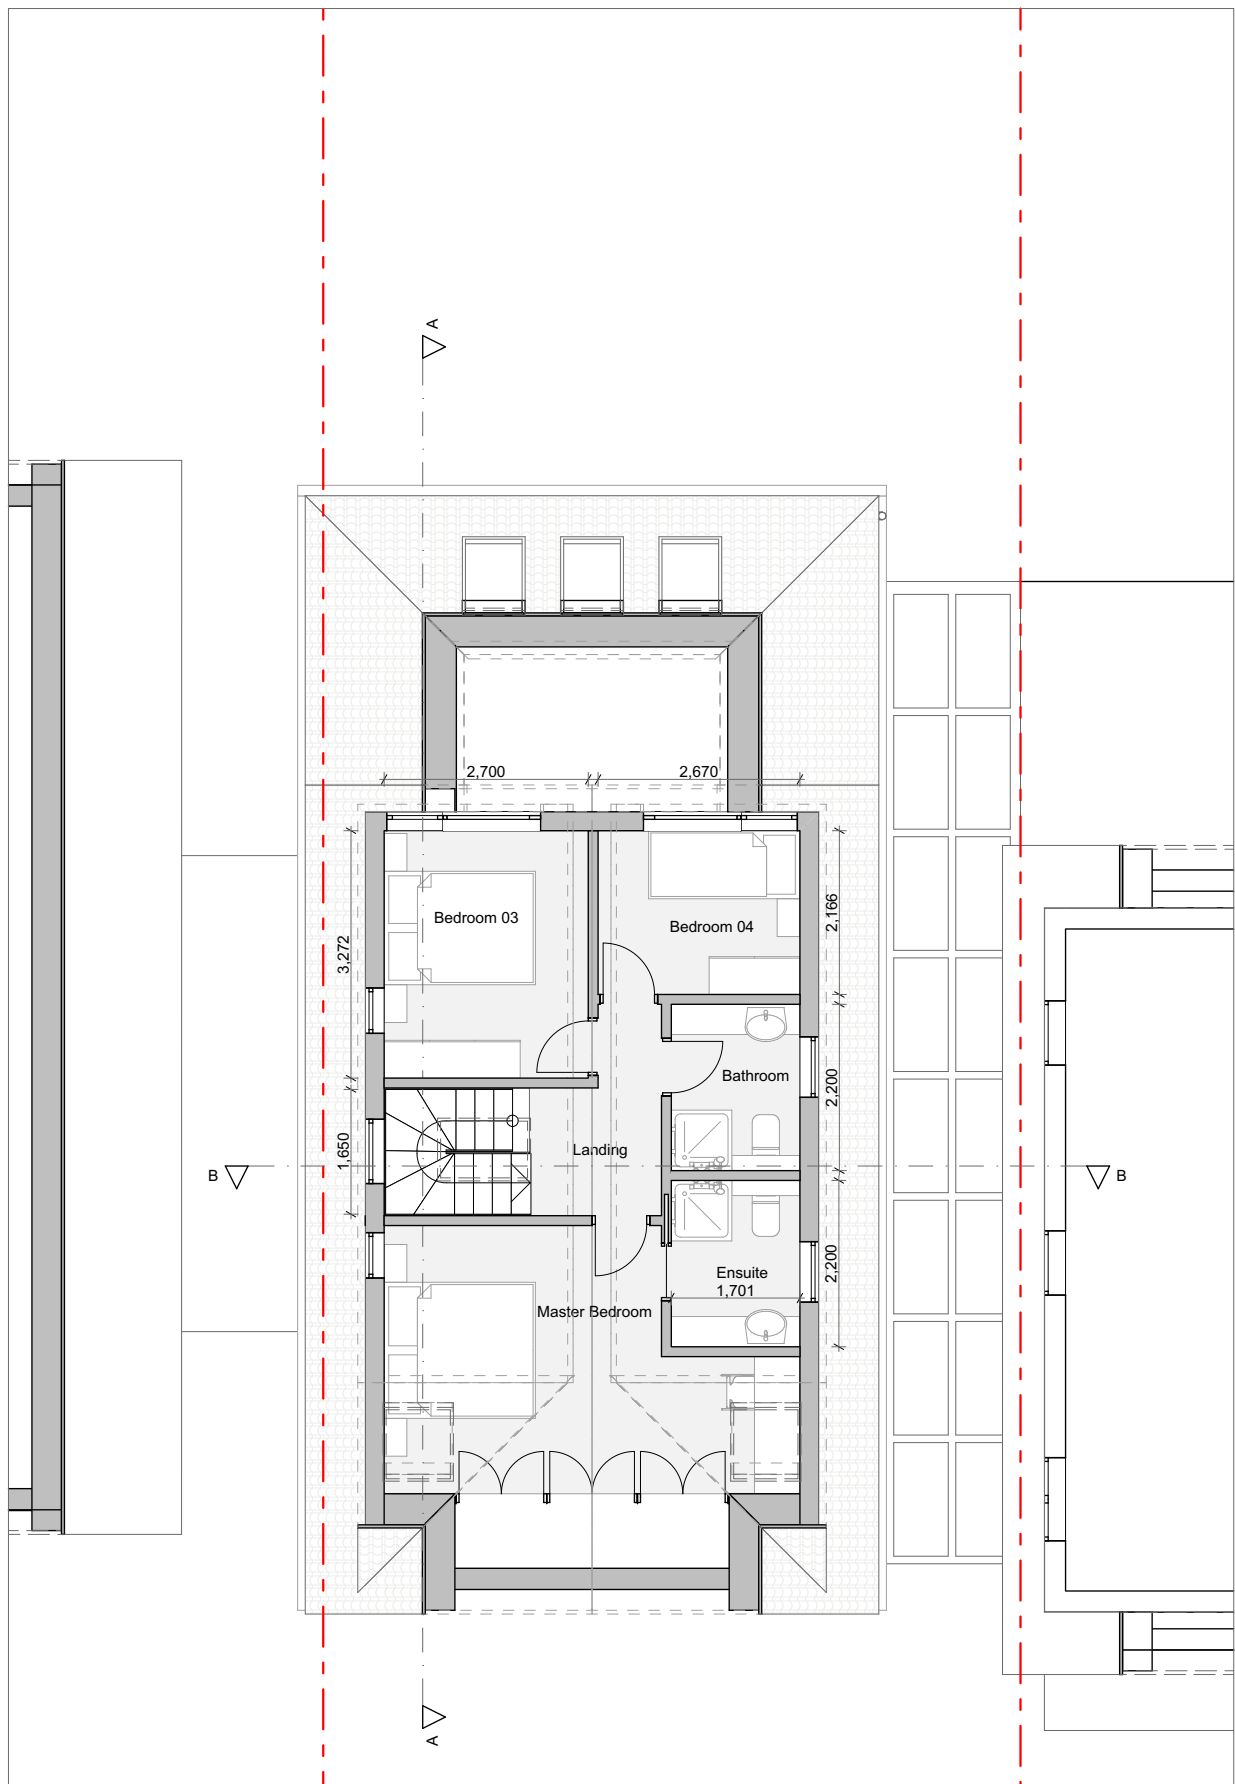


Proposed Loft Plan 1:100

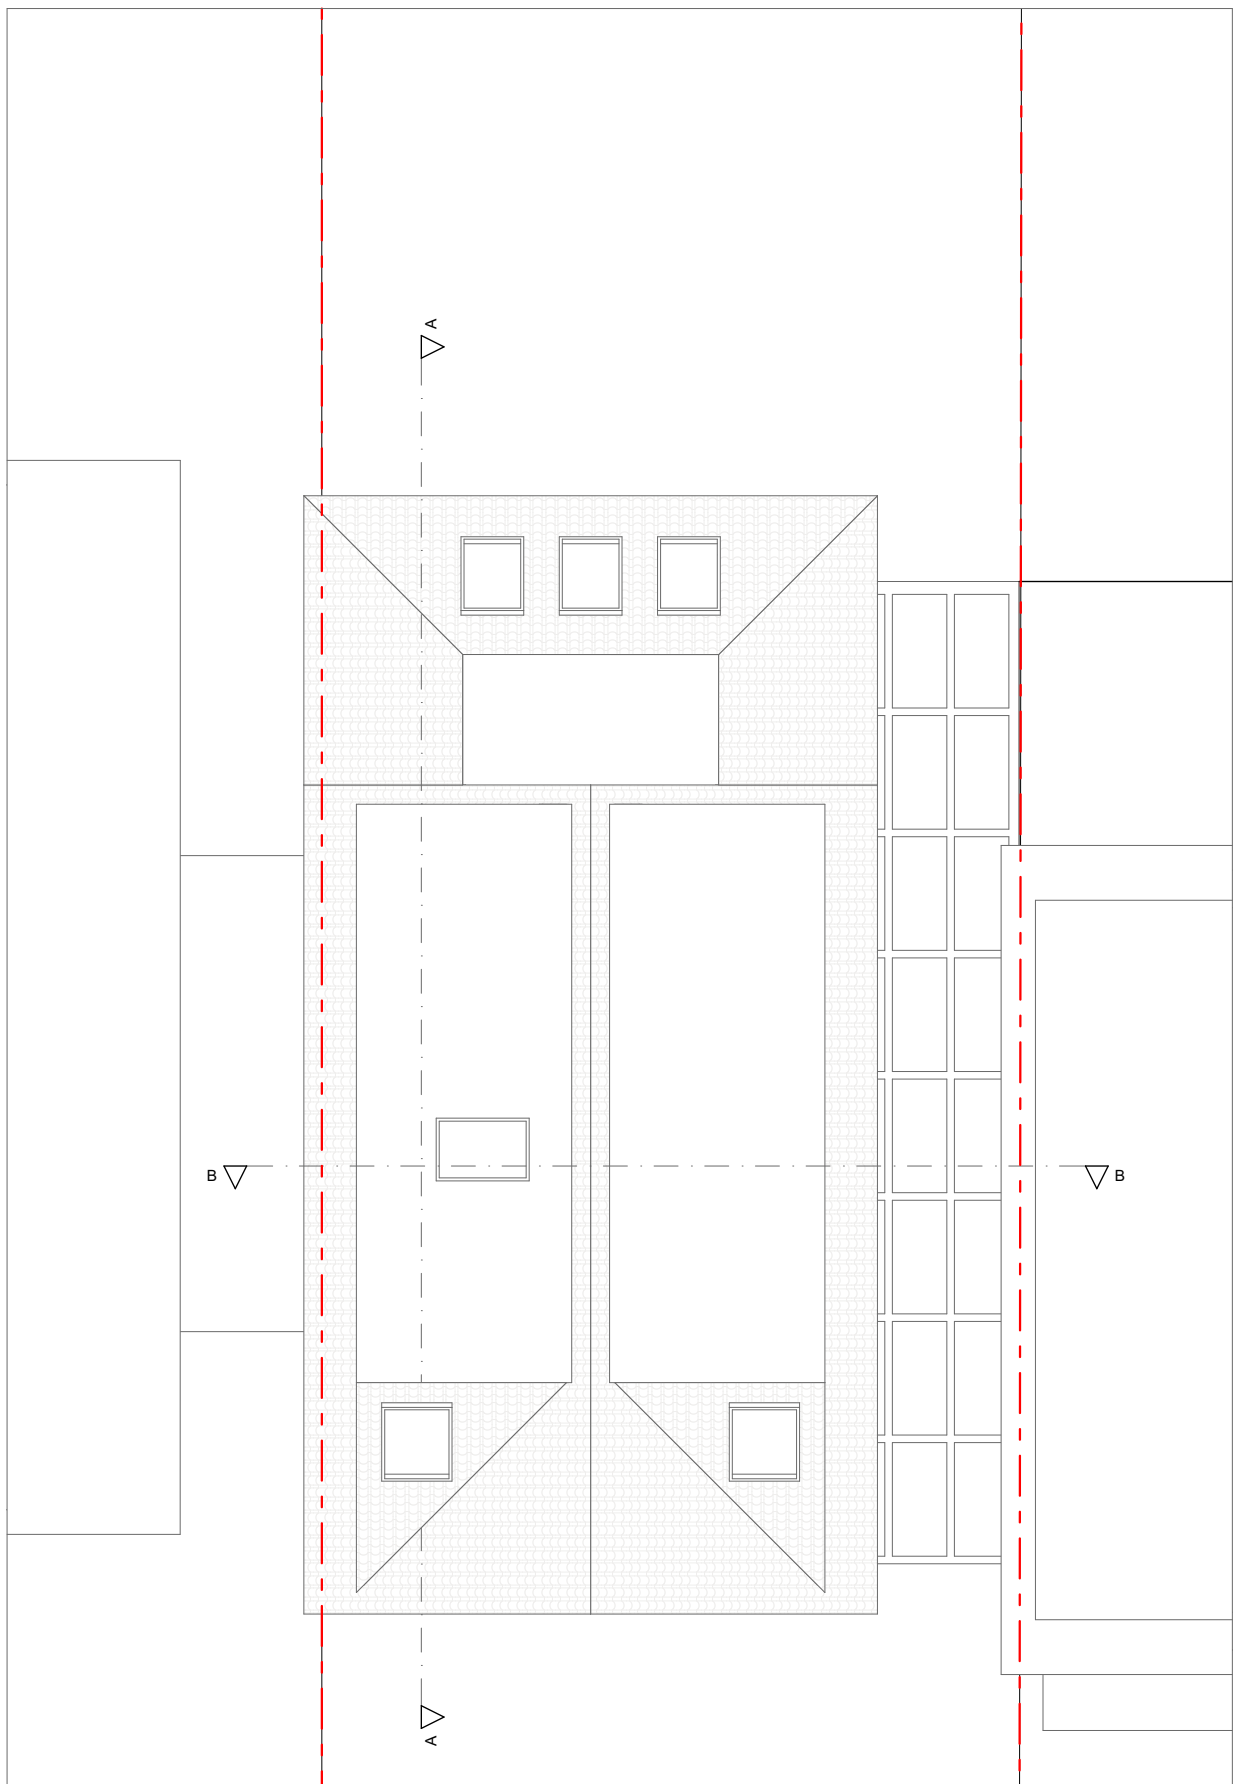

Proposed Roof Plan 1:100

Notes

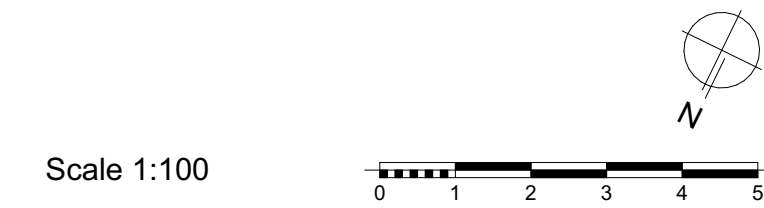

| Rev | Issue Name     | Date       |
|-----|----------------|------------|
| A   | Planning Issue | 16/10/2020 |

|            |            |
|------------|------------|
| Scale      | 1:100      |
| Drawn by   | CC         |
| Revision   | A          |
| Issue Date | 16/10/2020 |

|              |                                   |
|--------------|-----------------------------------|
| Drawing Nr.  | 62-P-3                            |
| Drawing Name | Existing and Proposed Floor Plans |

|            |                             |
|------------|-----------------------------|
| Project ID | 62                          |
| Client     | Trevor Nicholls             |
| Site       | 8 Nicholls Avenue , UB8 3JL |

|          |
|----------|
| Planning |
|----------|



hello@dash.london 02038486810

© Dash House Group Ltd. All rights reserved. This drawing is the sole property of Dash House Group Ltd. and any use of this drawing without written consent is strictly prohibited. This drawing is not to be scaled. Drawing scales as indicated are for reference only. Written dimensions shall govern and checked prior to any work proceeding. Any discrepancies shall be reported to the Architect for comment.