

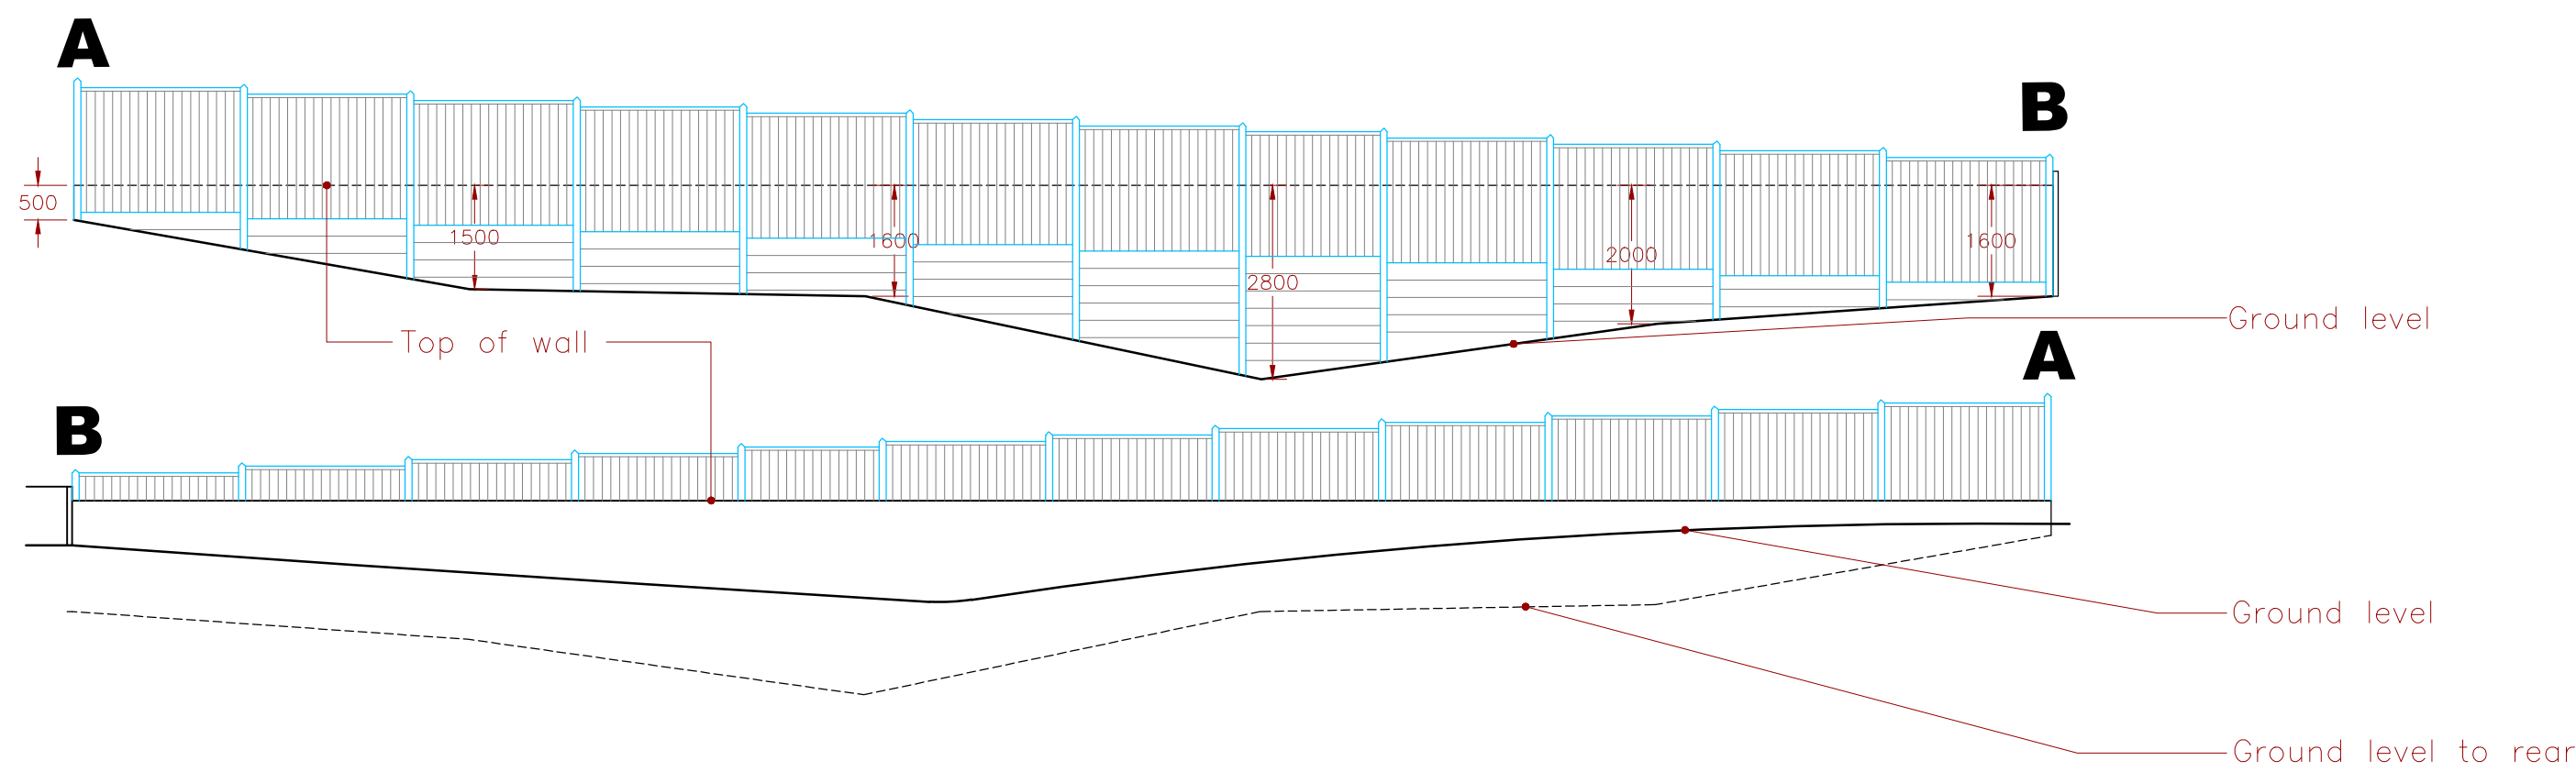
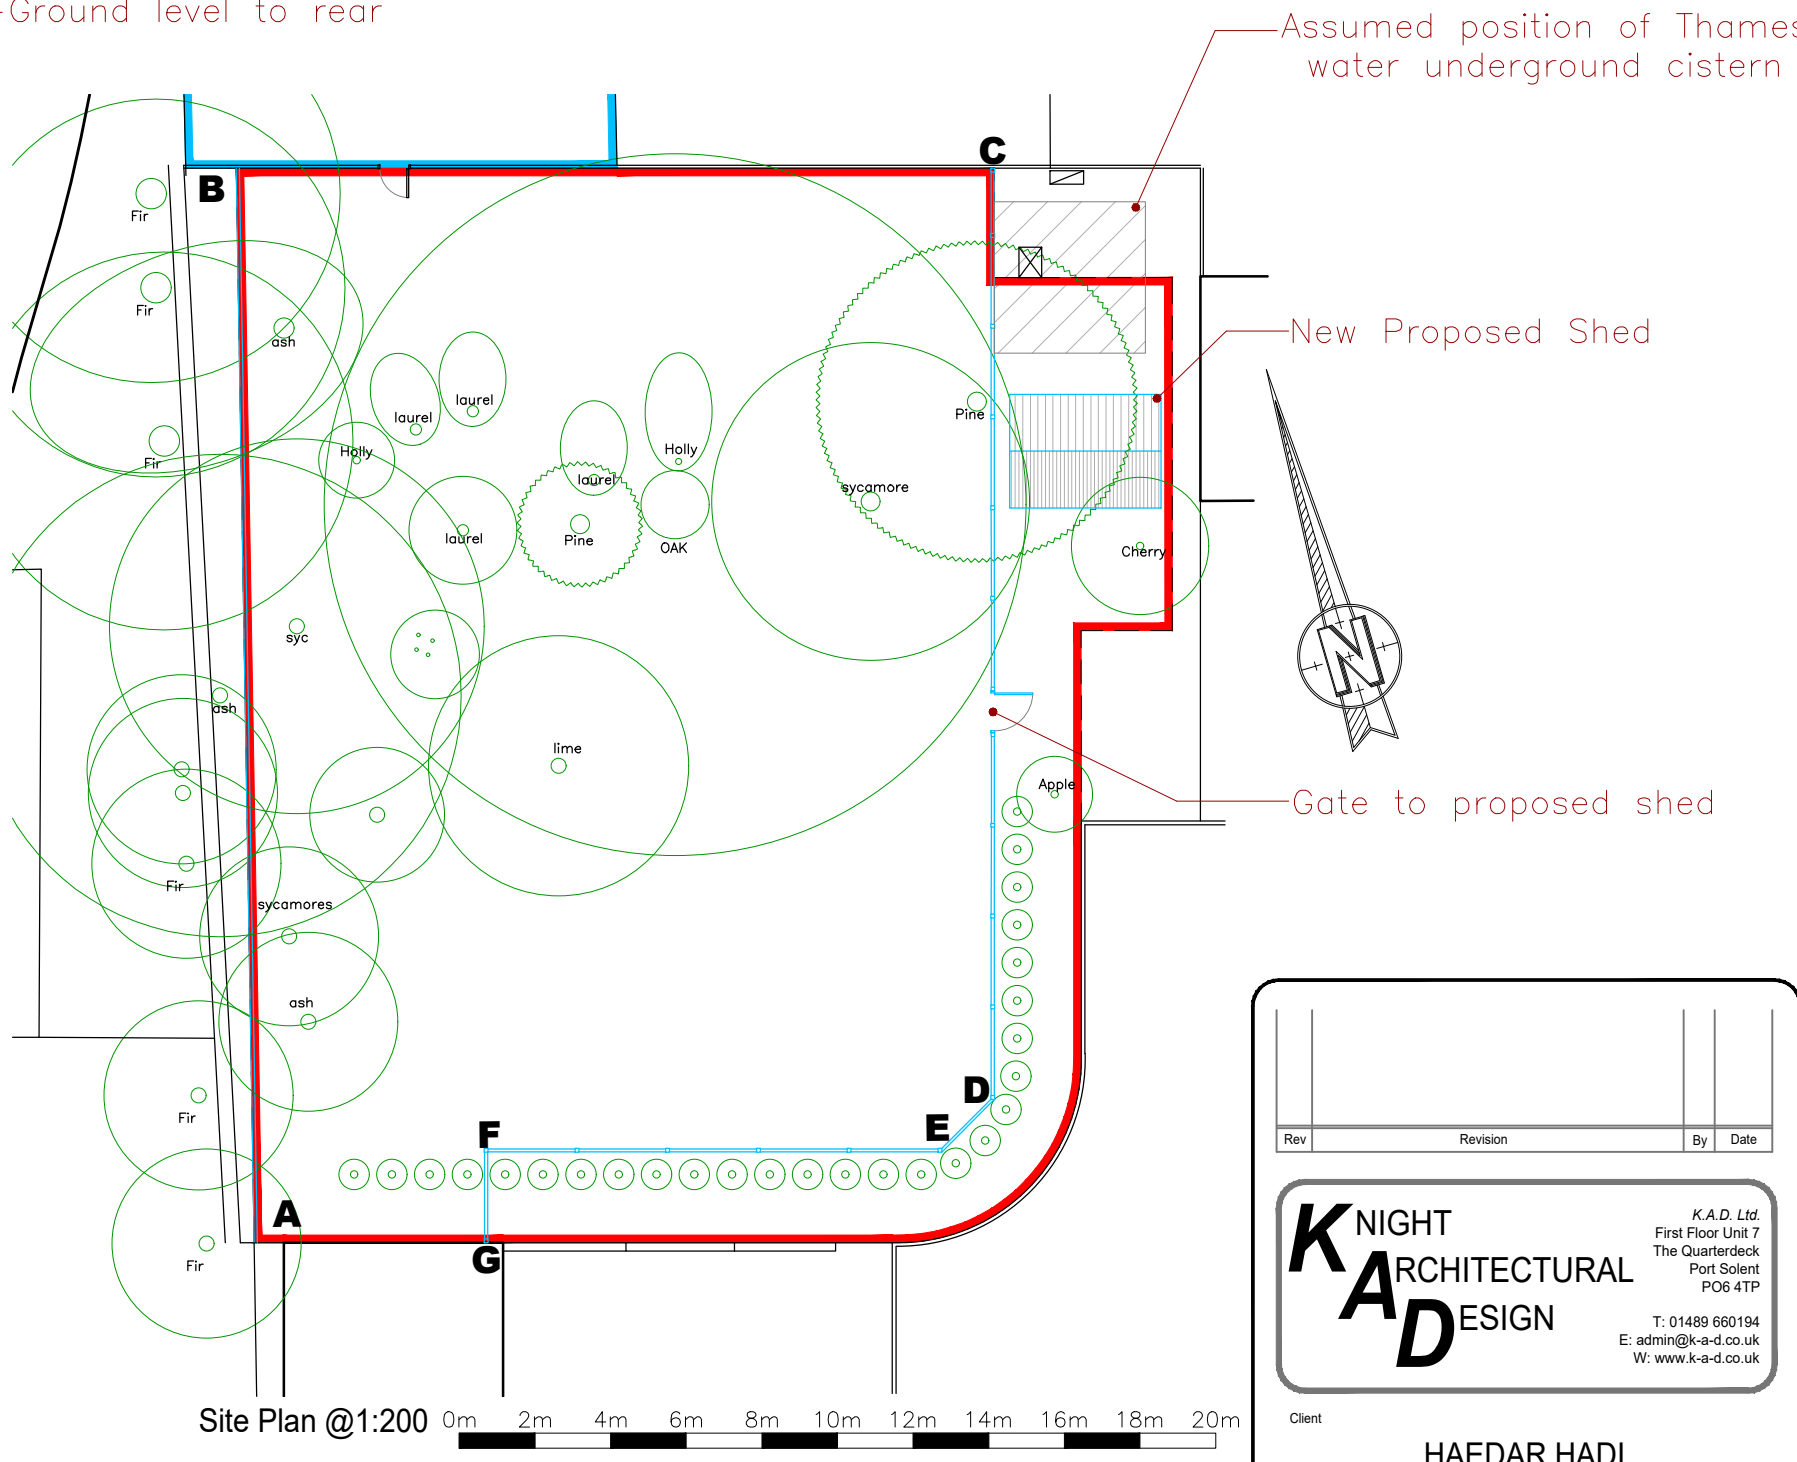
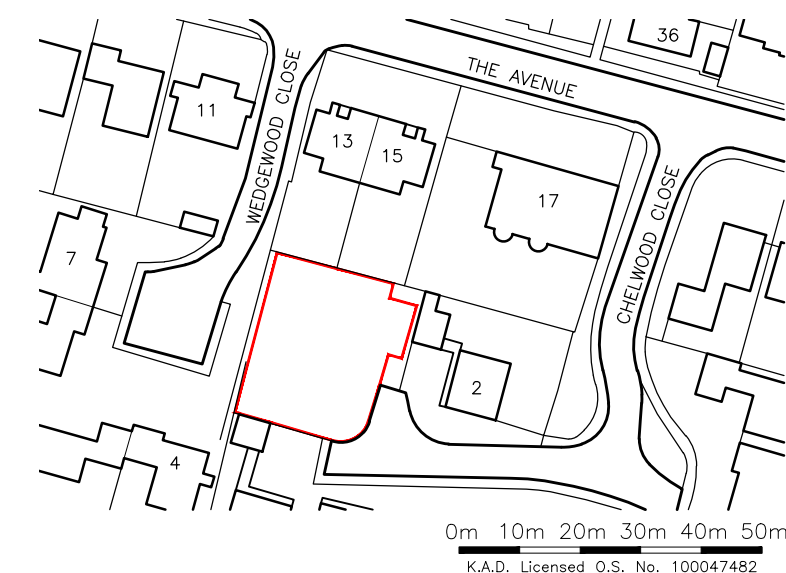
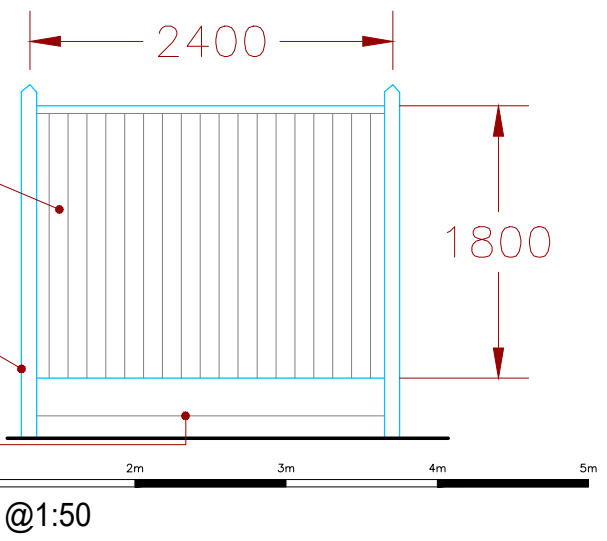


Elevations A - B

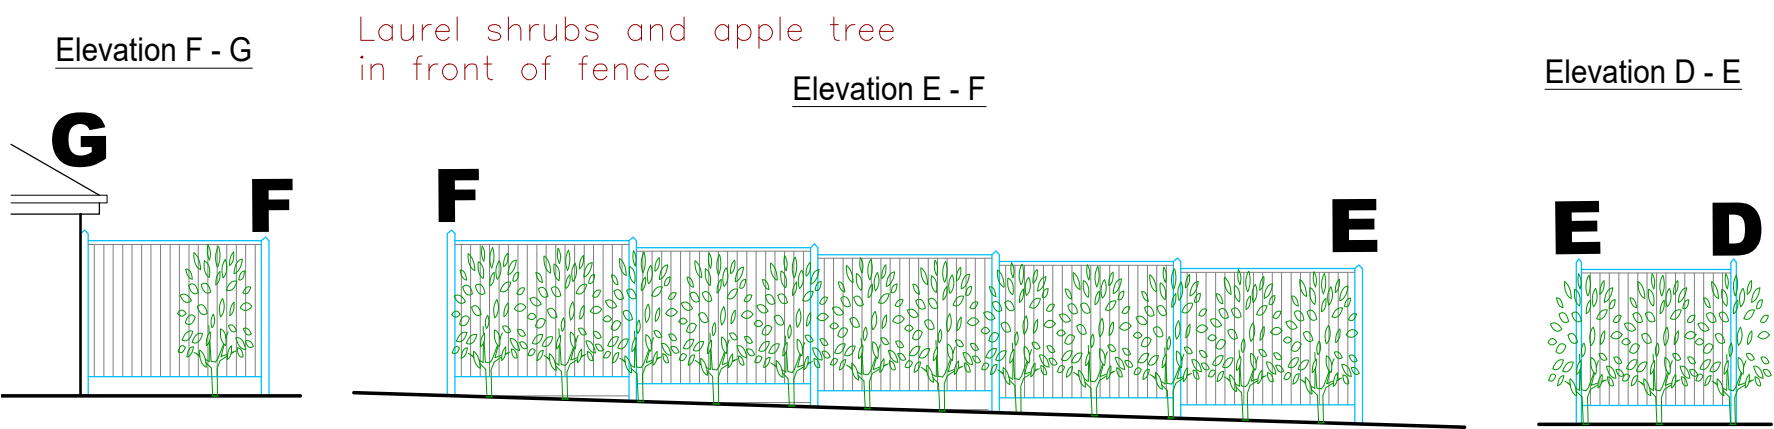

Elevation C - D

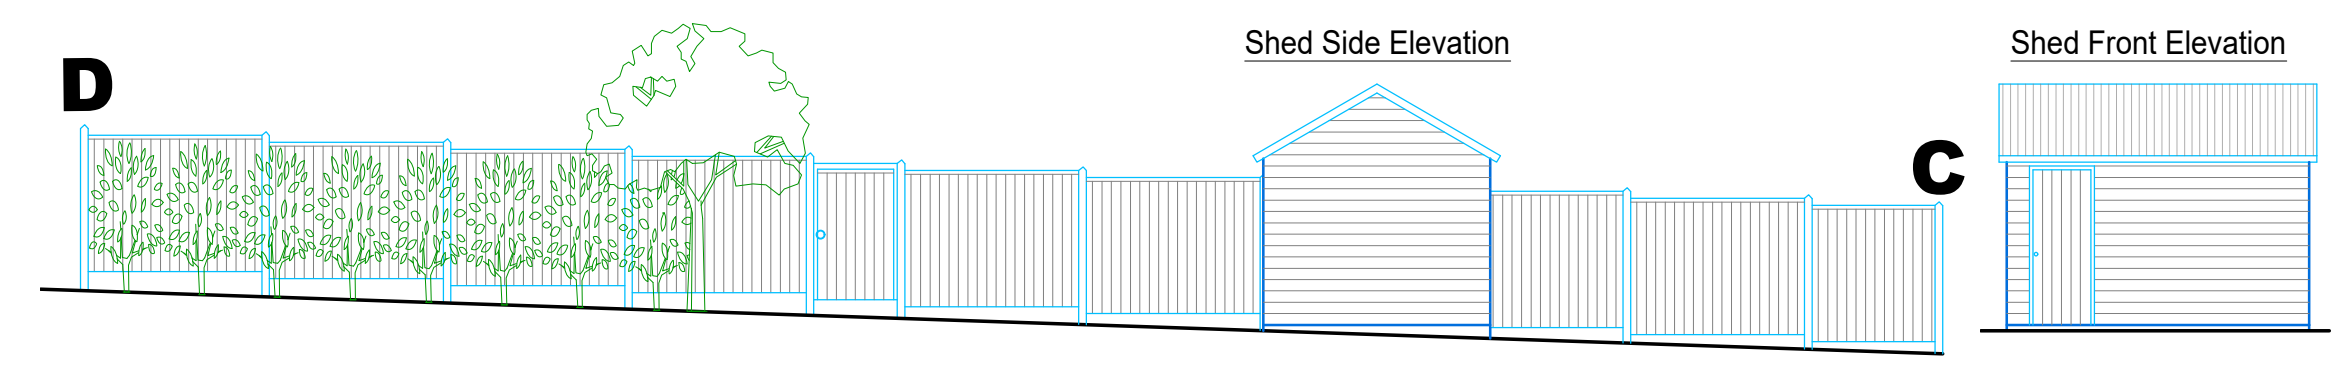

Elevations @1:100



Rev	Revision	By	Date

K NIGHT
A RCHITECTURAL
D ESIGN

K.A.D. Ltd.
First Floor Unit 7
The Quarterdeck
Port Solent,
PO6 4TP
T: 01489 660194
E: admin@k-a-d.co.uk
W: www.k-a-d.co.uk

Client: HAEDAR HADI

Project: LAND TO THE REAR OF
13 THE AVENUE
NORTHWOOD
HA6 2RR

Drawing: PROPOSED SITE PLAN &
ELEVATION

Scale: 1:100@A2	Date: OCT 2022
-----------------	----------------

Project no.	Sequential	Bldg/Floor	Detail	Rev
KAD	01	A	SITE	.