




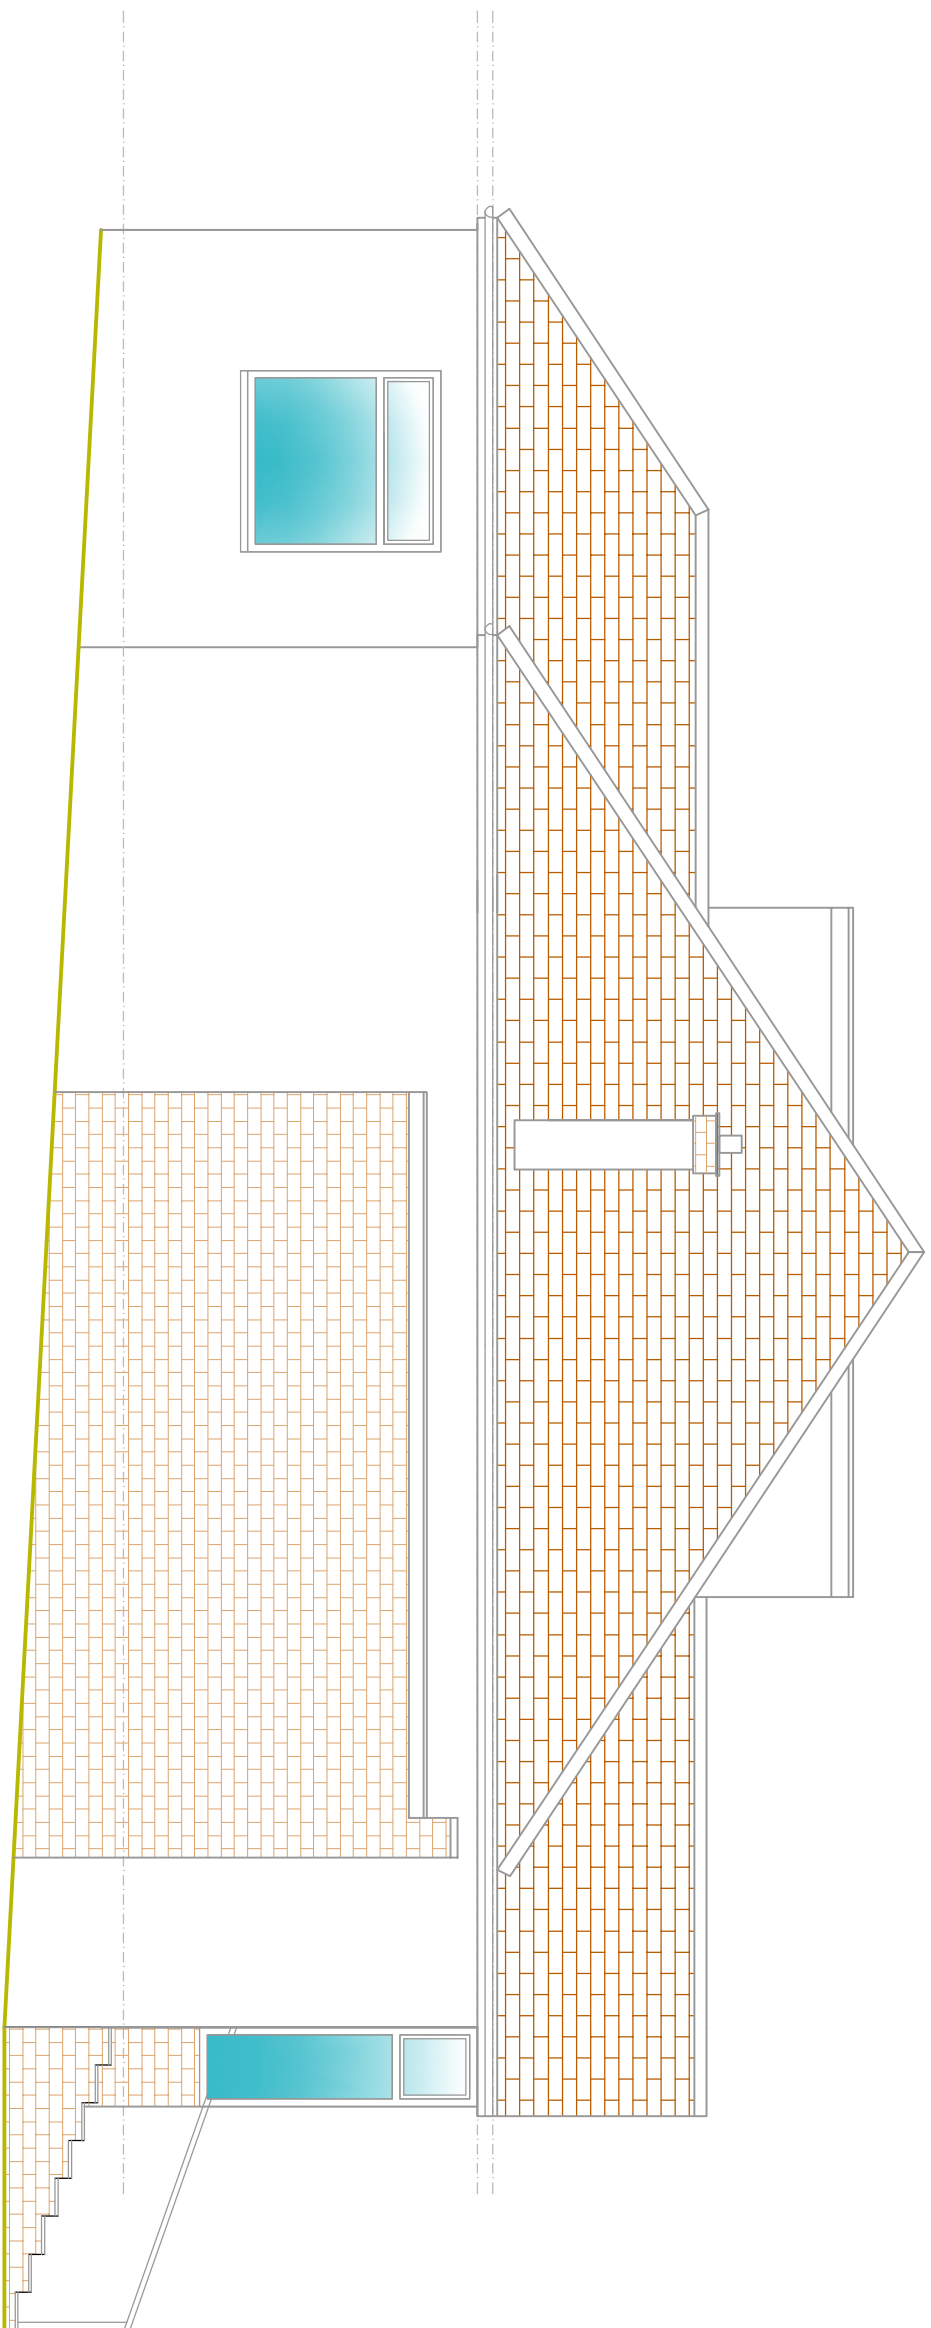


EXISTING SIDE ELEVATION 1
SCALE BAR 1:50 @ A1

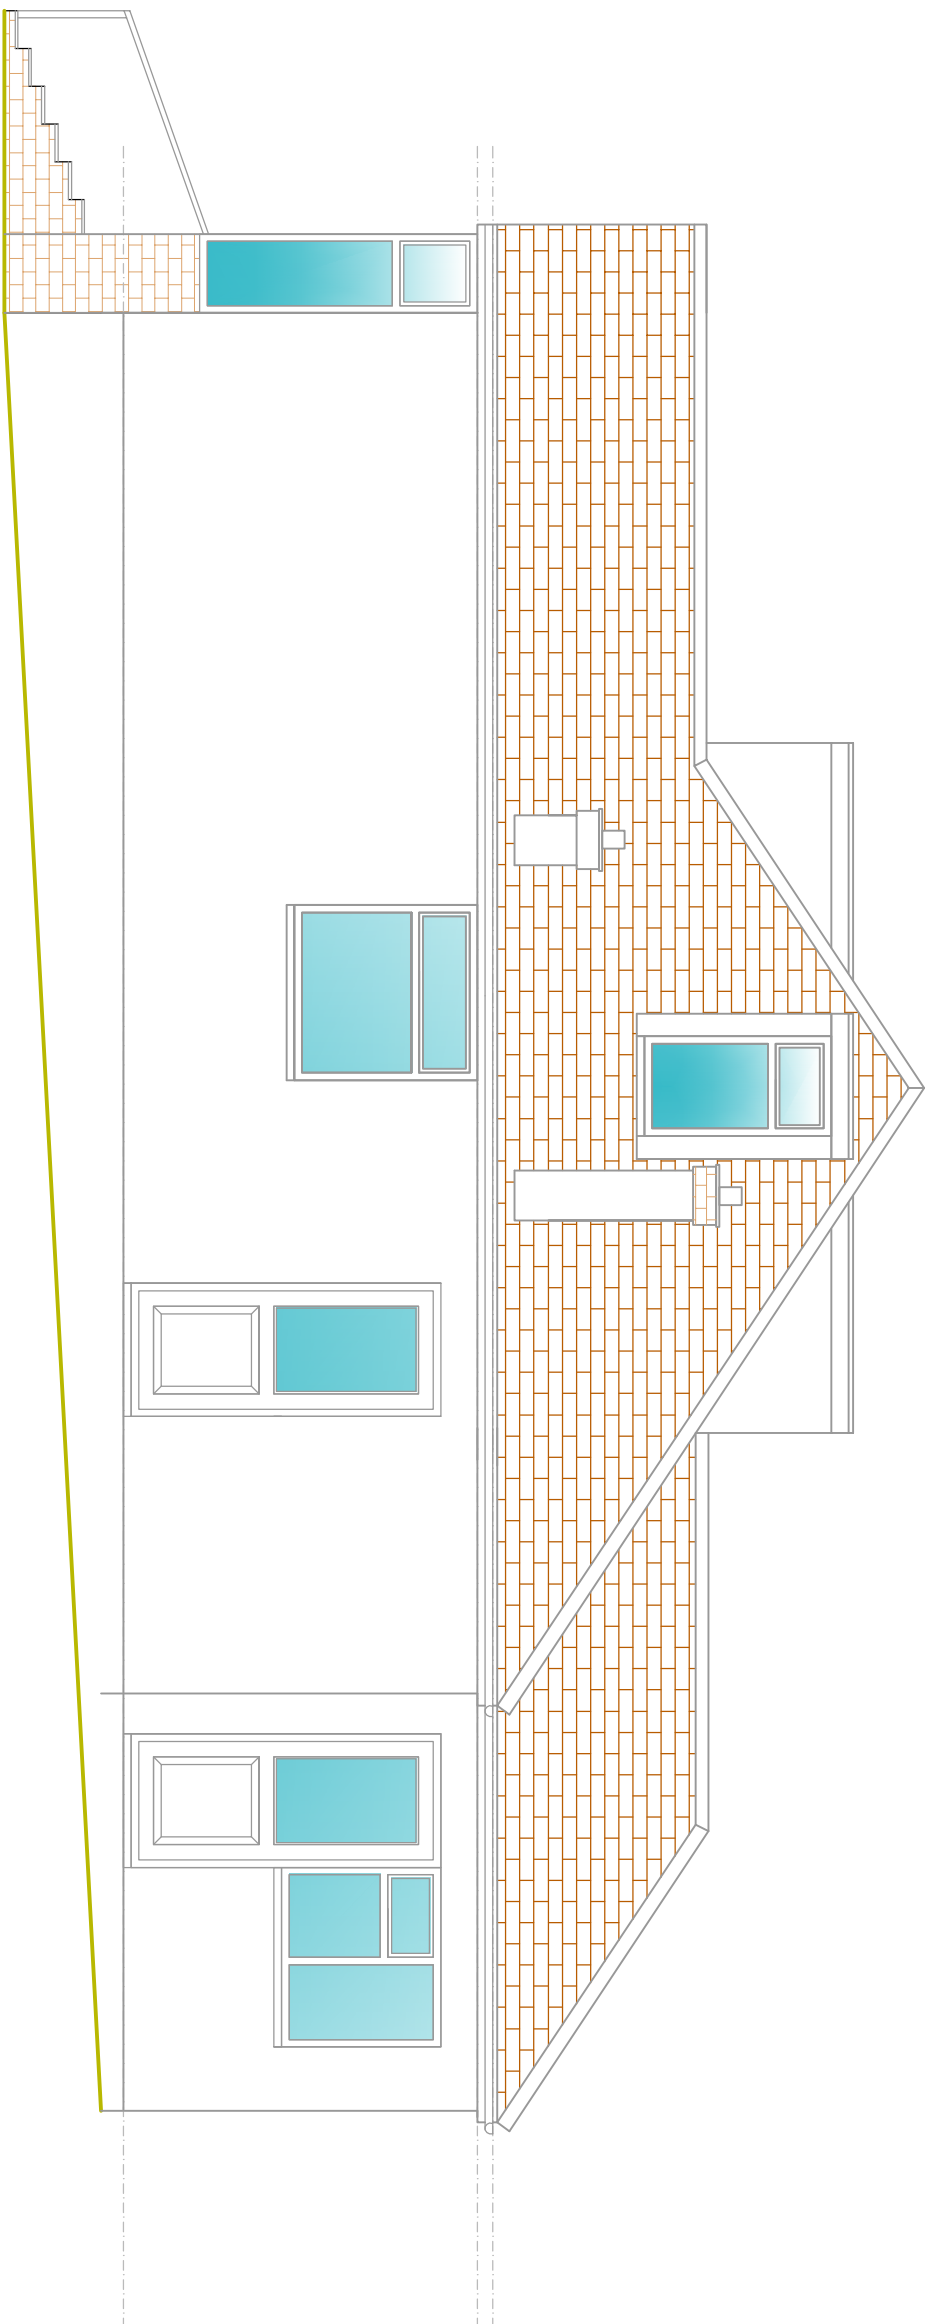


EXISTING SIDE ELEVATION 2
SCALE BAR 1:50 @ A1

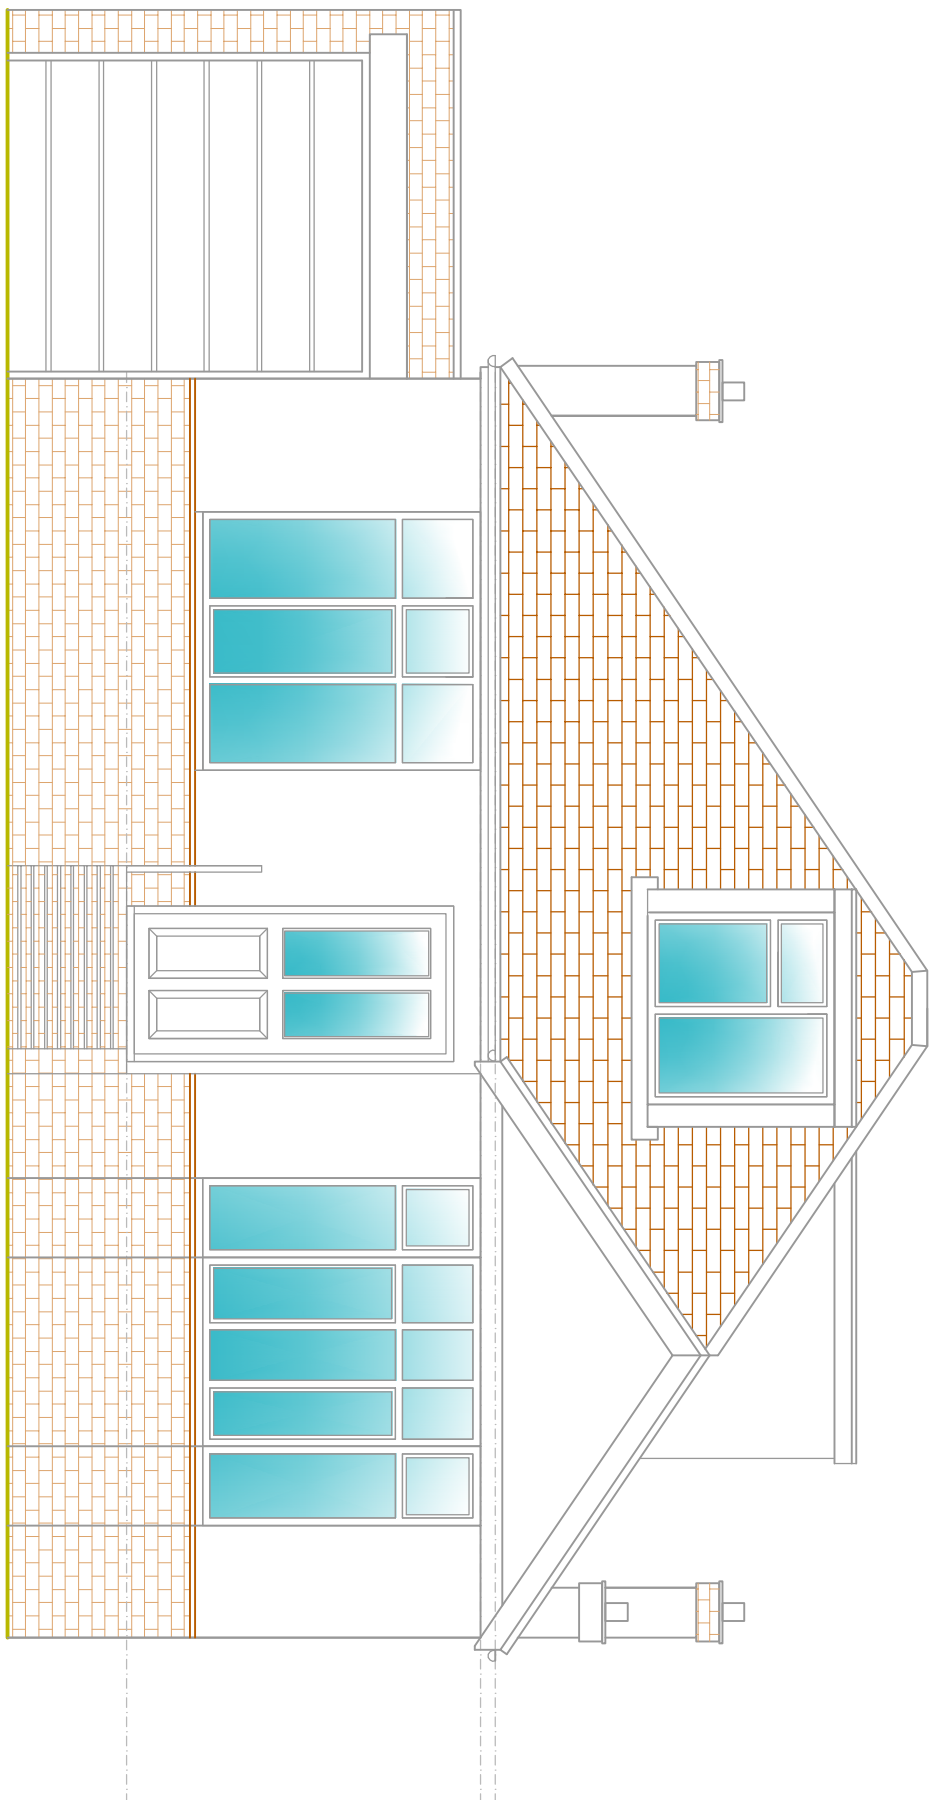

EXISTING FRONT ELEVATION
SCALE BAR 1:50 @ A1

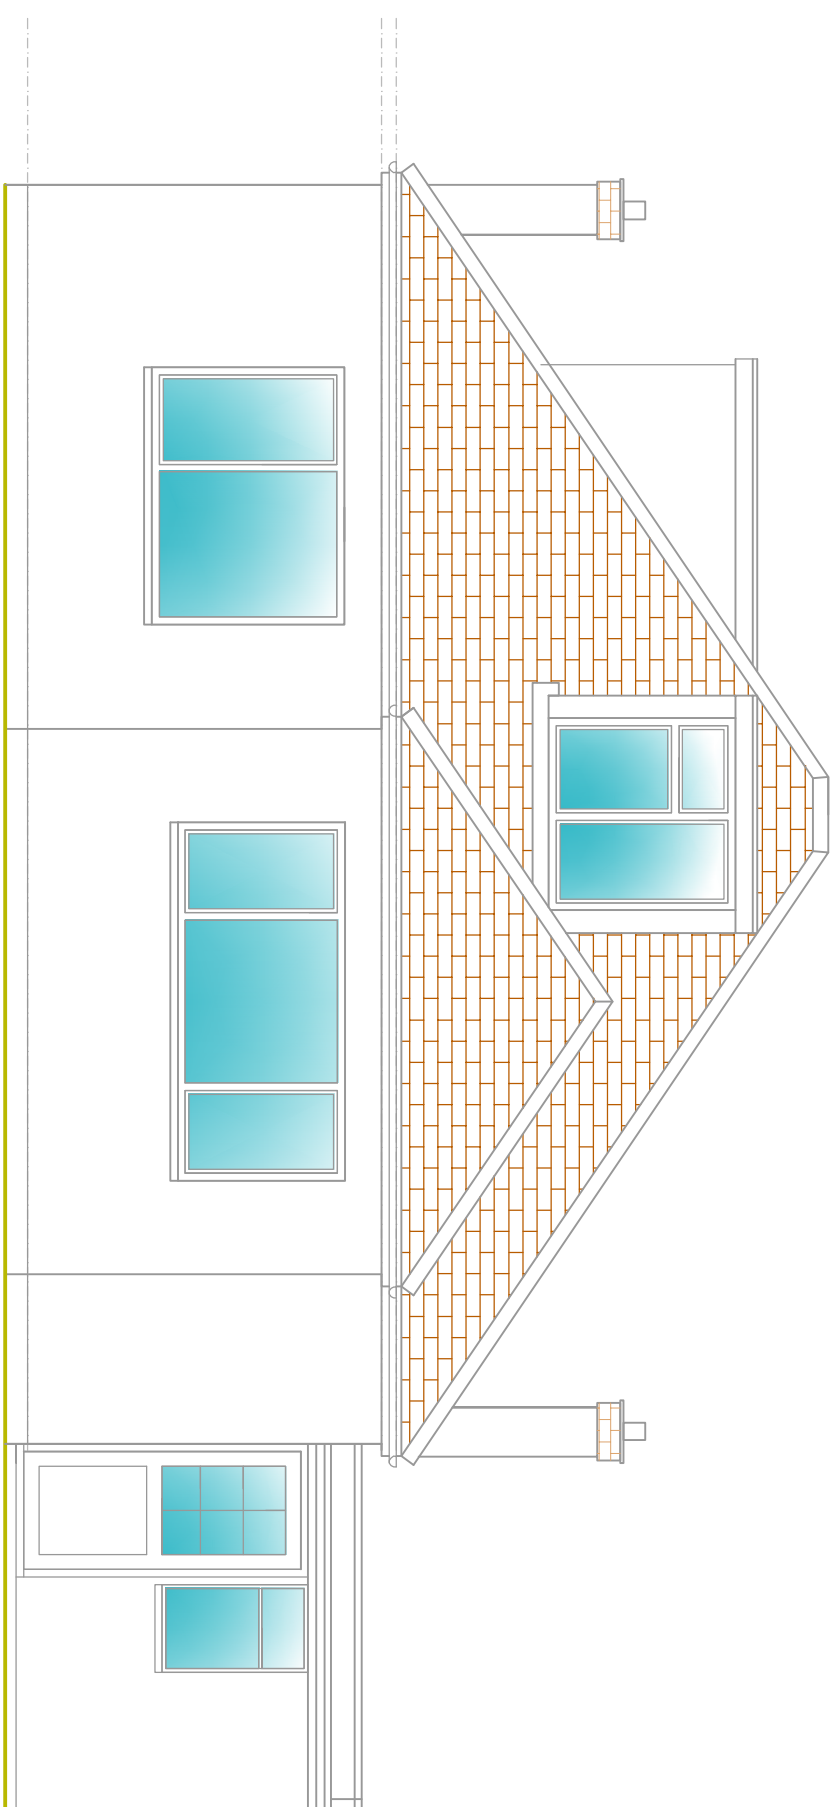

EXISTING REAR ELEVATION
SCALE BAR 1:50 @ A1

 

SCALE BAR 1:50 @ A1

REVISION	DESCRIPTION	DATE	BY

Cotswold Residential Design Ltd

Office: 14 Station Crescent, Oxfordshire, OX1 1LE Email: cotswoldresidential@gmail.com	Telephone: 01865 355155
DRAWING TITLE: EXISTING ELEVATIONS	
SITE ADDRESS: 27 STANLEY ROAD, NORTHWOOD	
SCALE: 1:50 @ A1	DRAWN BY: BB
DATE: 26.01.24	DRAWING NO: STANLEY/02