



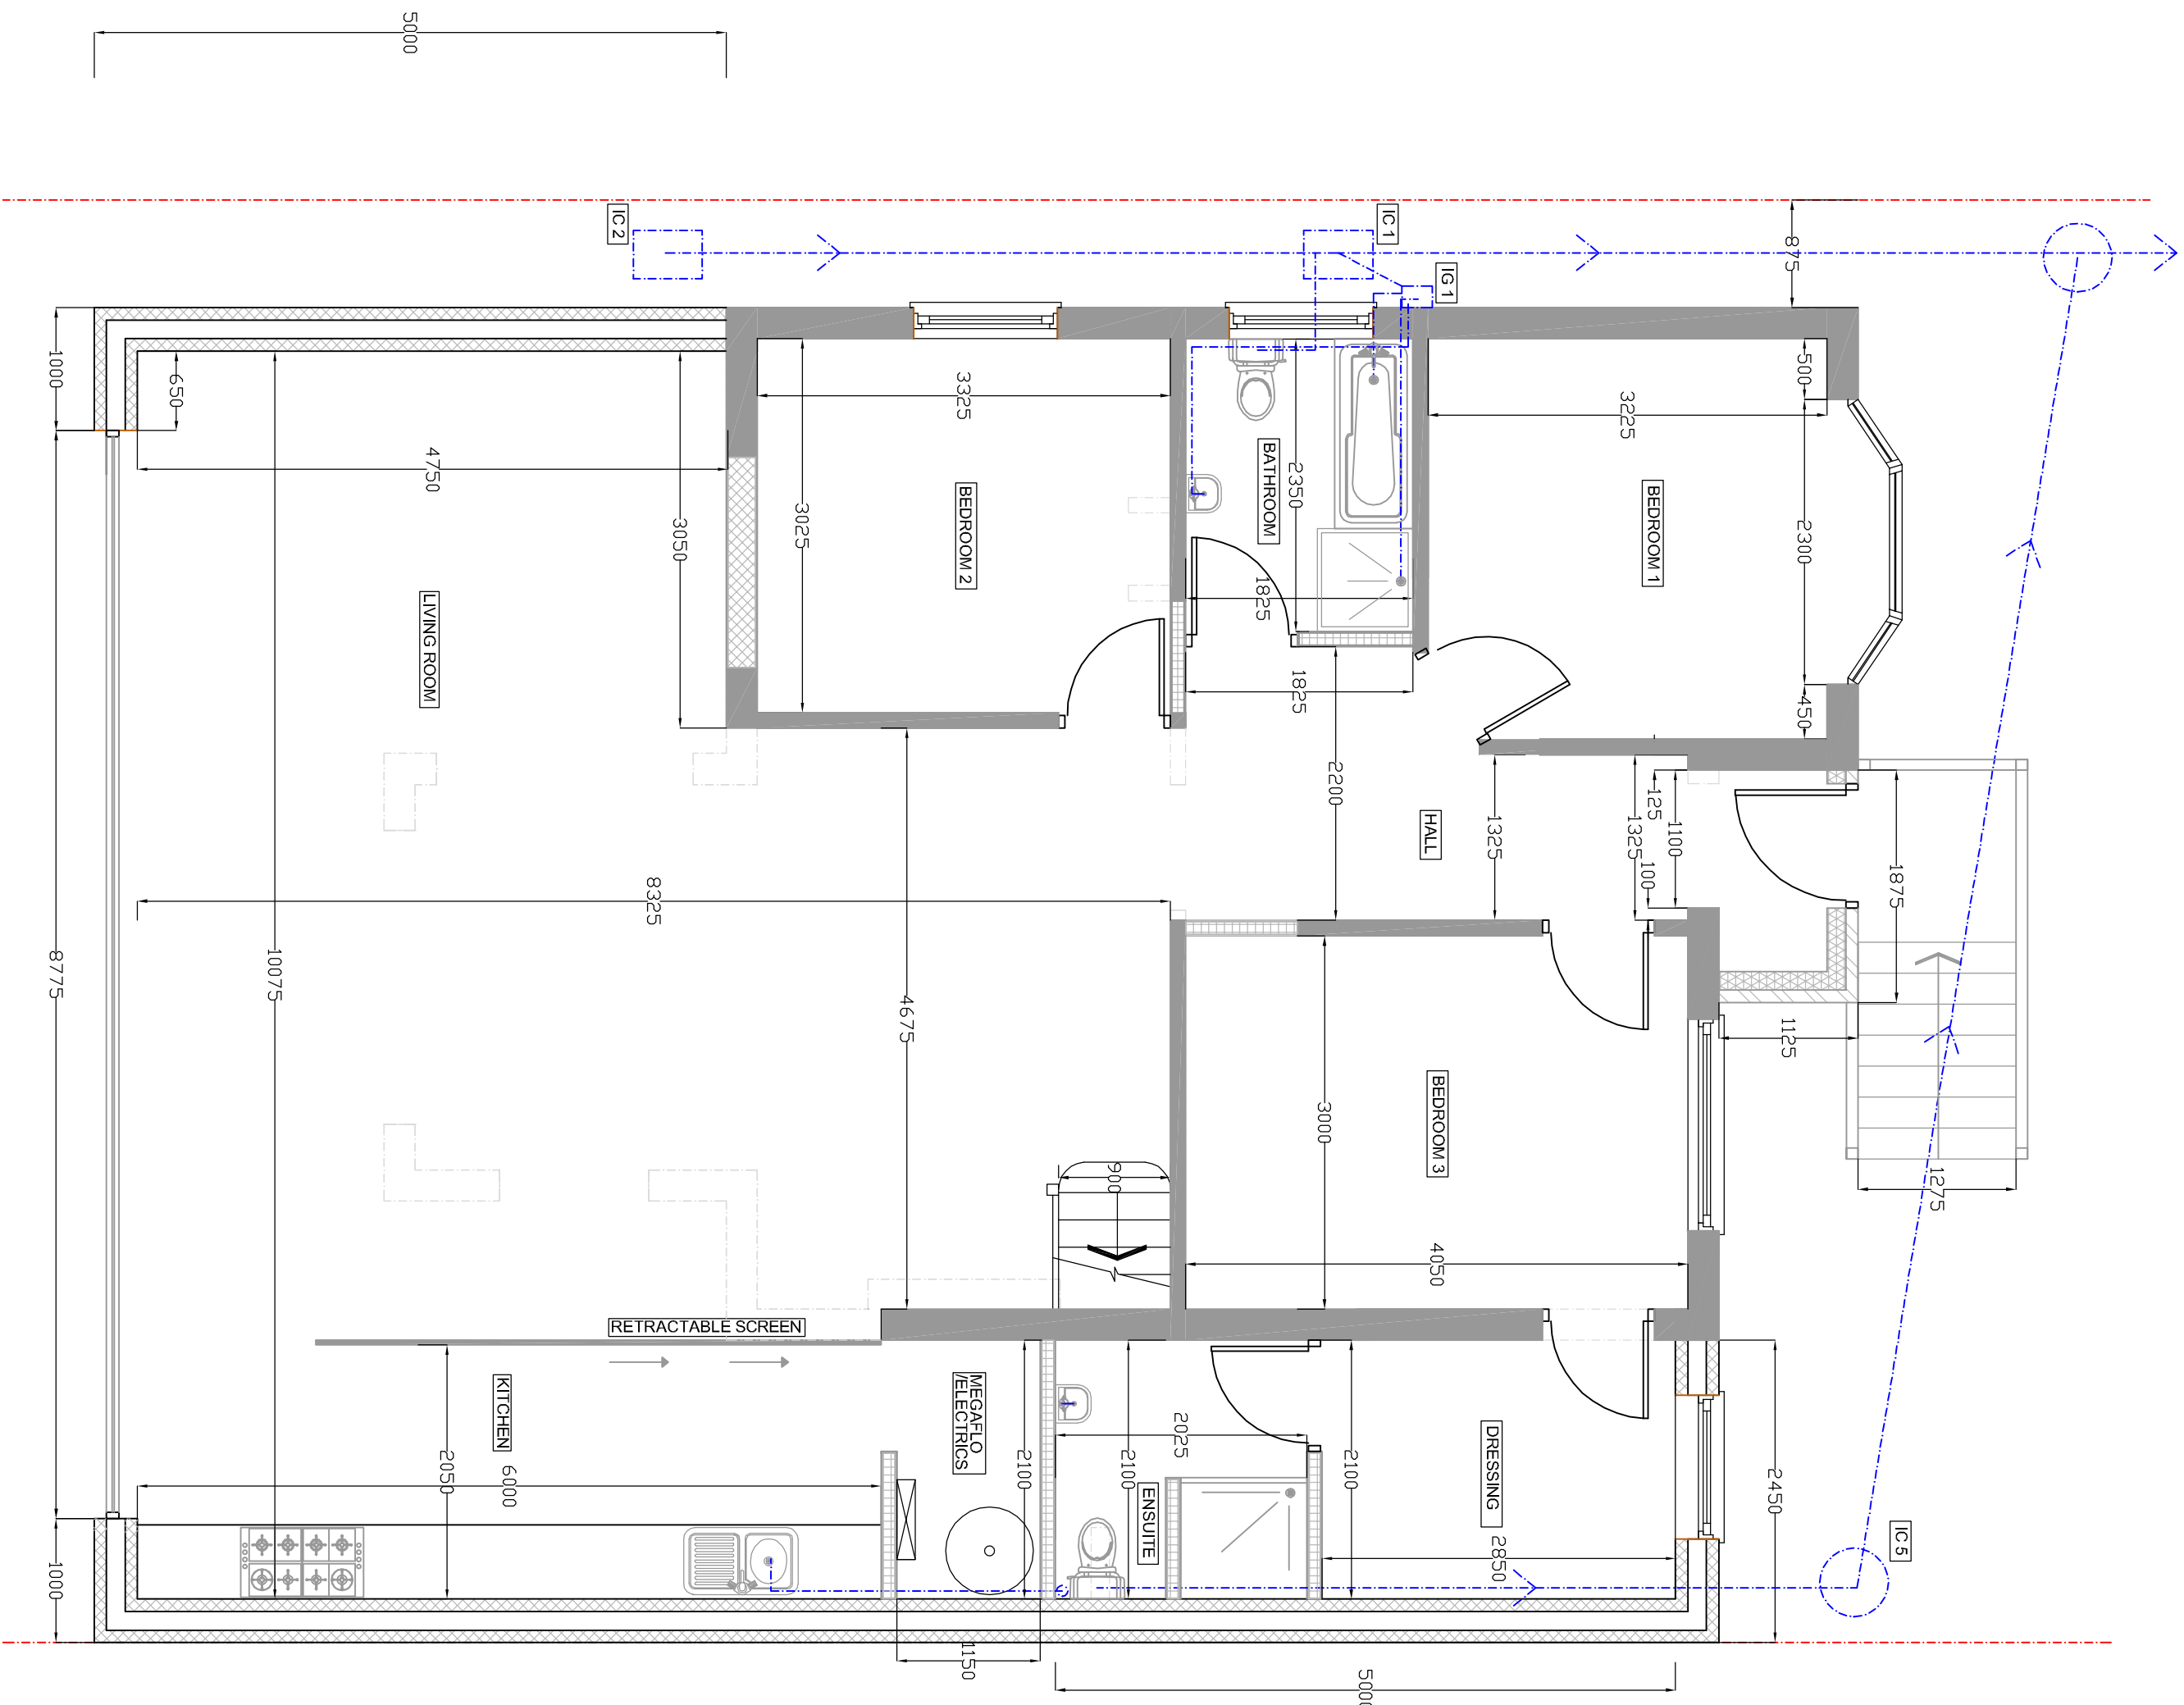

PROPOSED GROUND FLOOR
SCALE BAR 1:50 @ A1

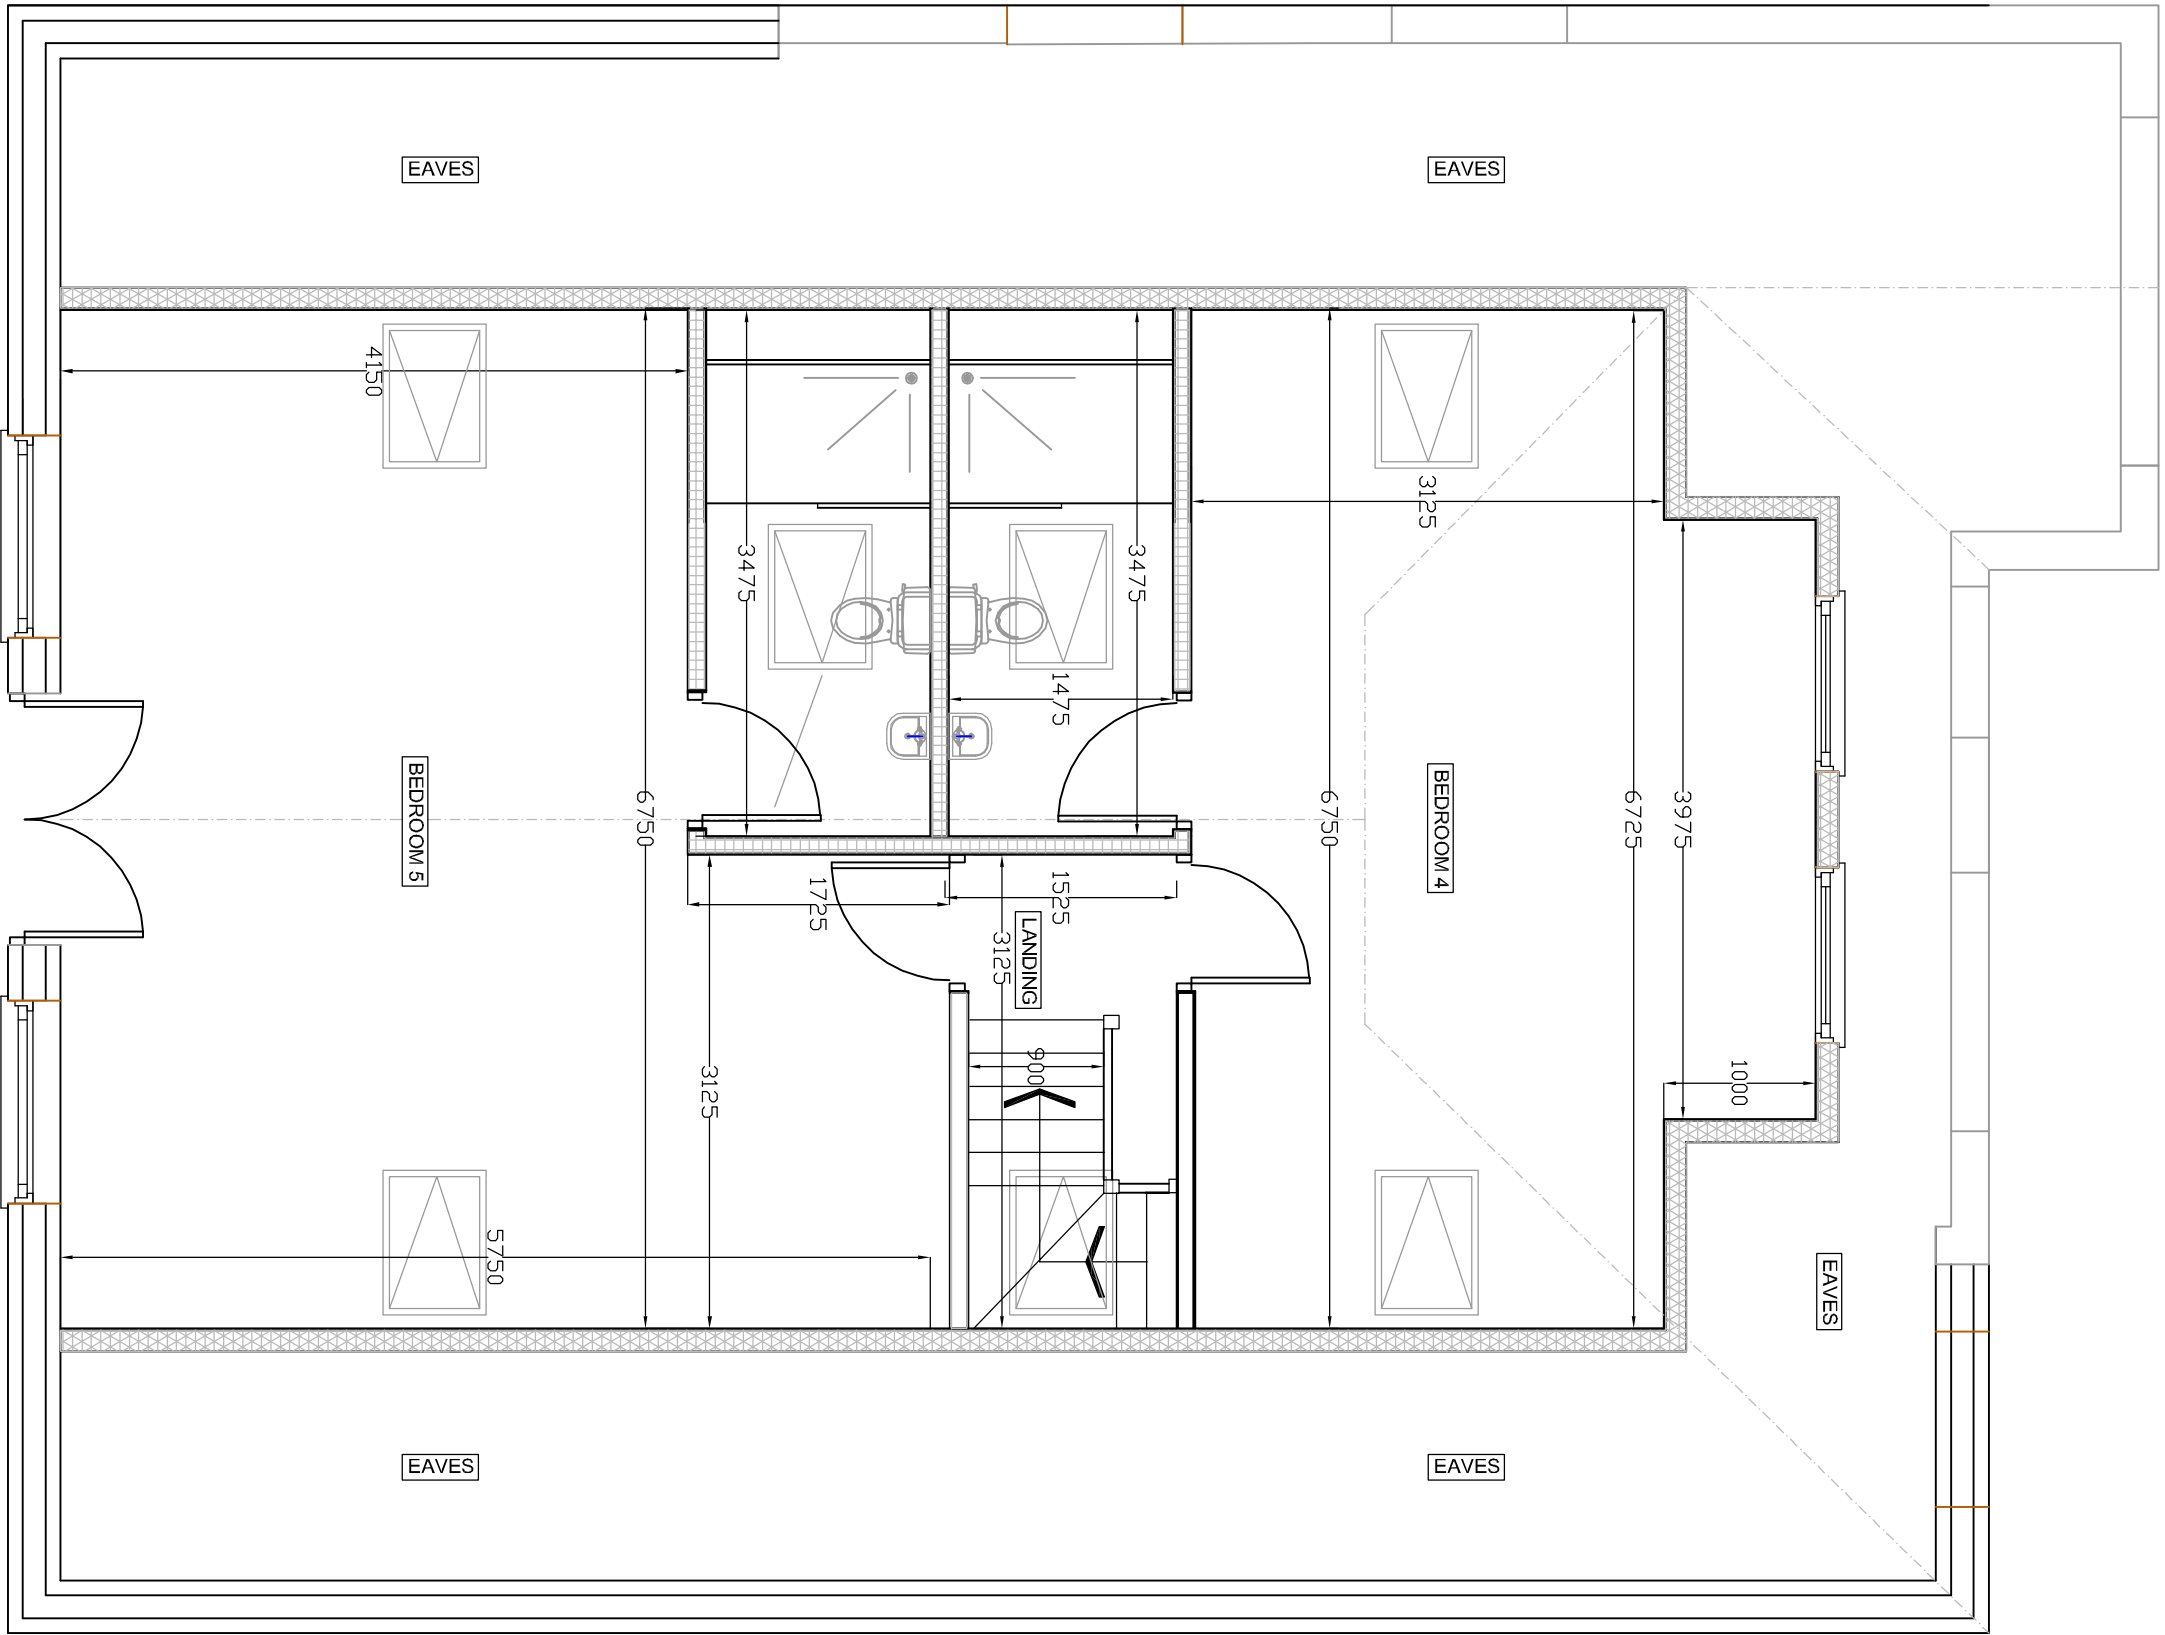


PROPOSED FIRST FLOOR
SCALE BAR 1:50 @ A1

1	PLAN NUMBER INCLUDING DRAWING DESCRIPTION	1-002-24	REV
2	PLAN NUMBER INCLUDING DRAWING DESCRIPTION	1-002-24	REV
3	DATE		
4	BY		

Cotswold Residential Design Ltd

Office Office: 14 Station Crescent, Oxfordshire, OX1 1LE, UK Email: cotswoldresidentialdesign@gmail.com	Telephone: 01865 355 328
DRAWING TITLE: PROPOSED FLOOR PLANS	
SITE ADDRESS: 27 STANLEY ROAD, NORTHWOOD	
SCALE: 1:50 @ A1	DRAWN BY: BB
DATE: 26.01.24	DRAWING NO: STANLEY/025 REVISION 8

 

SCALE BAR 1:50 @ A1