
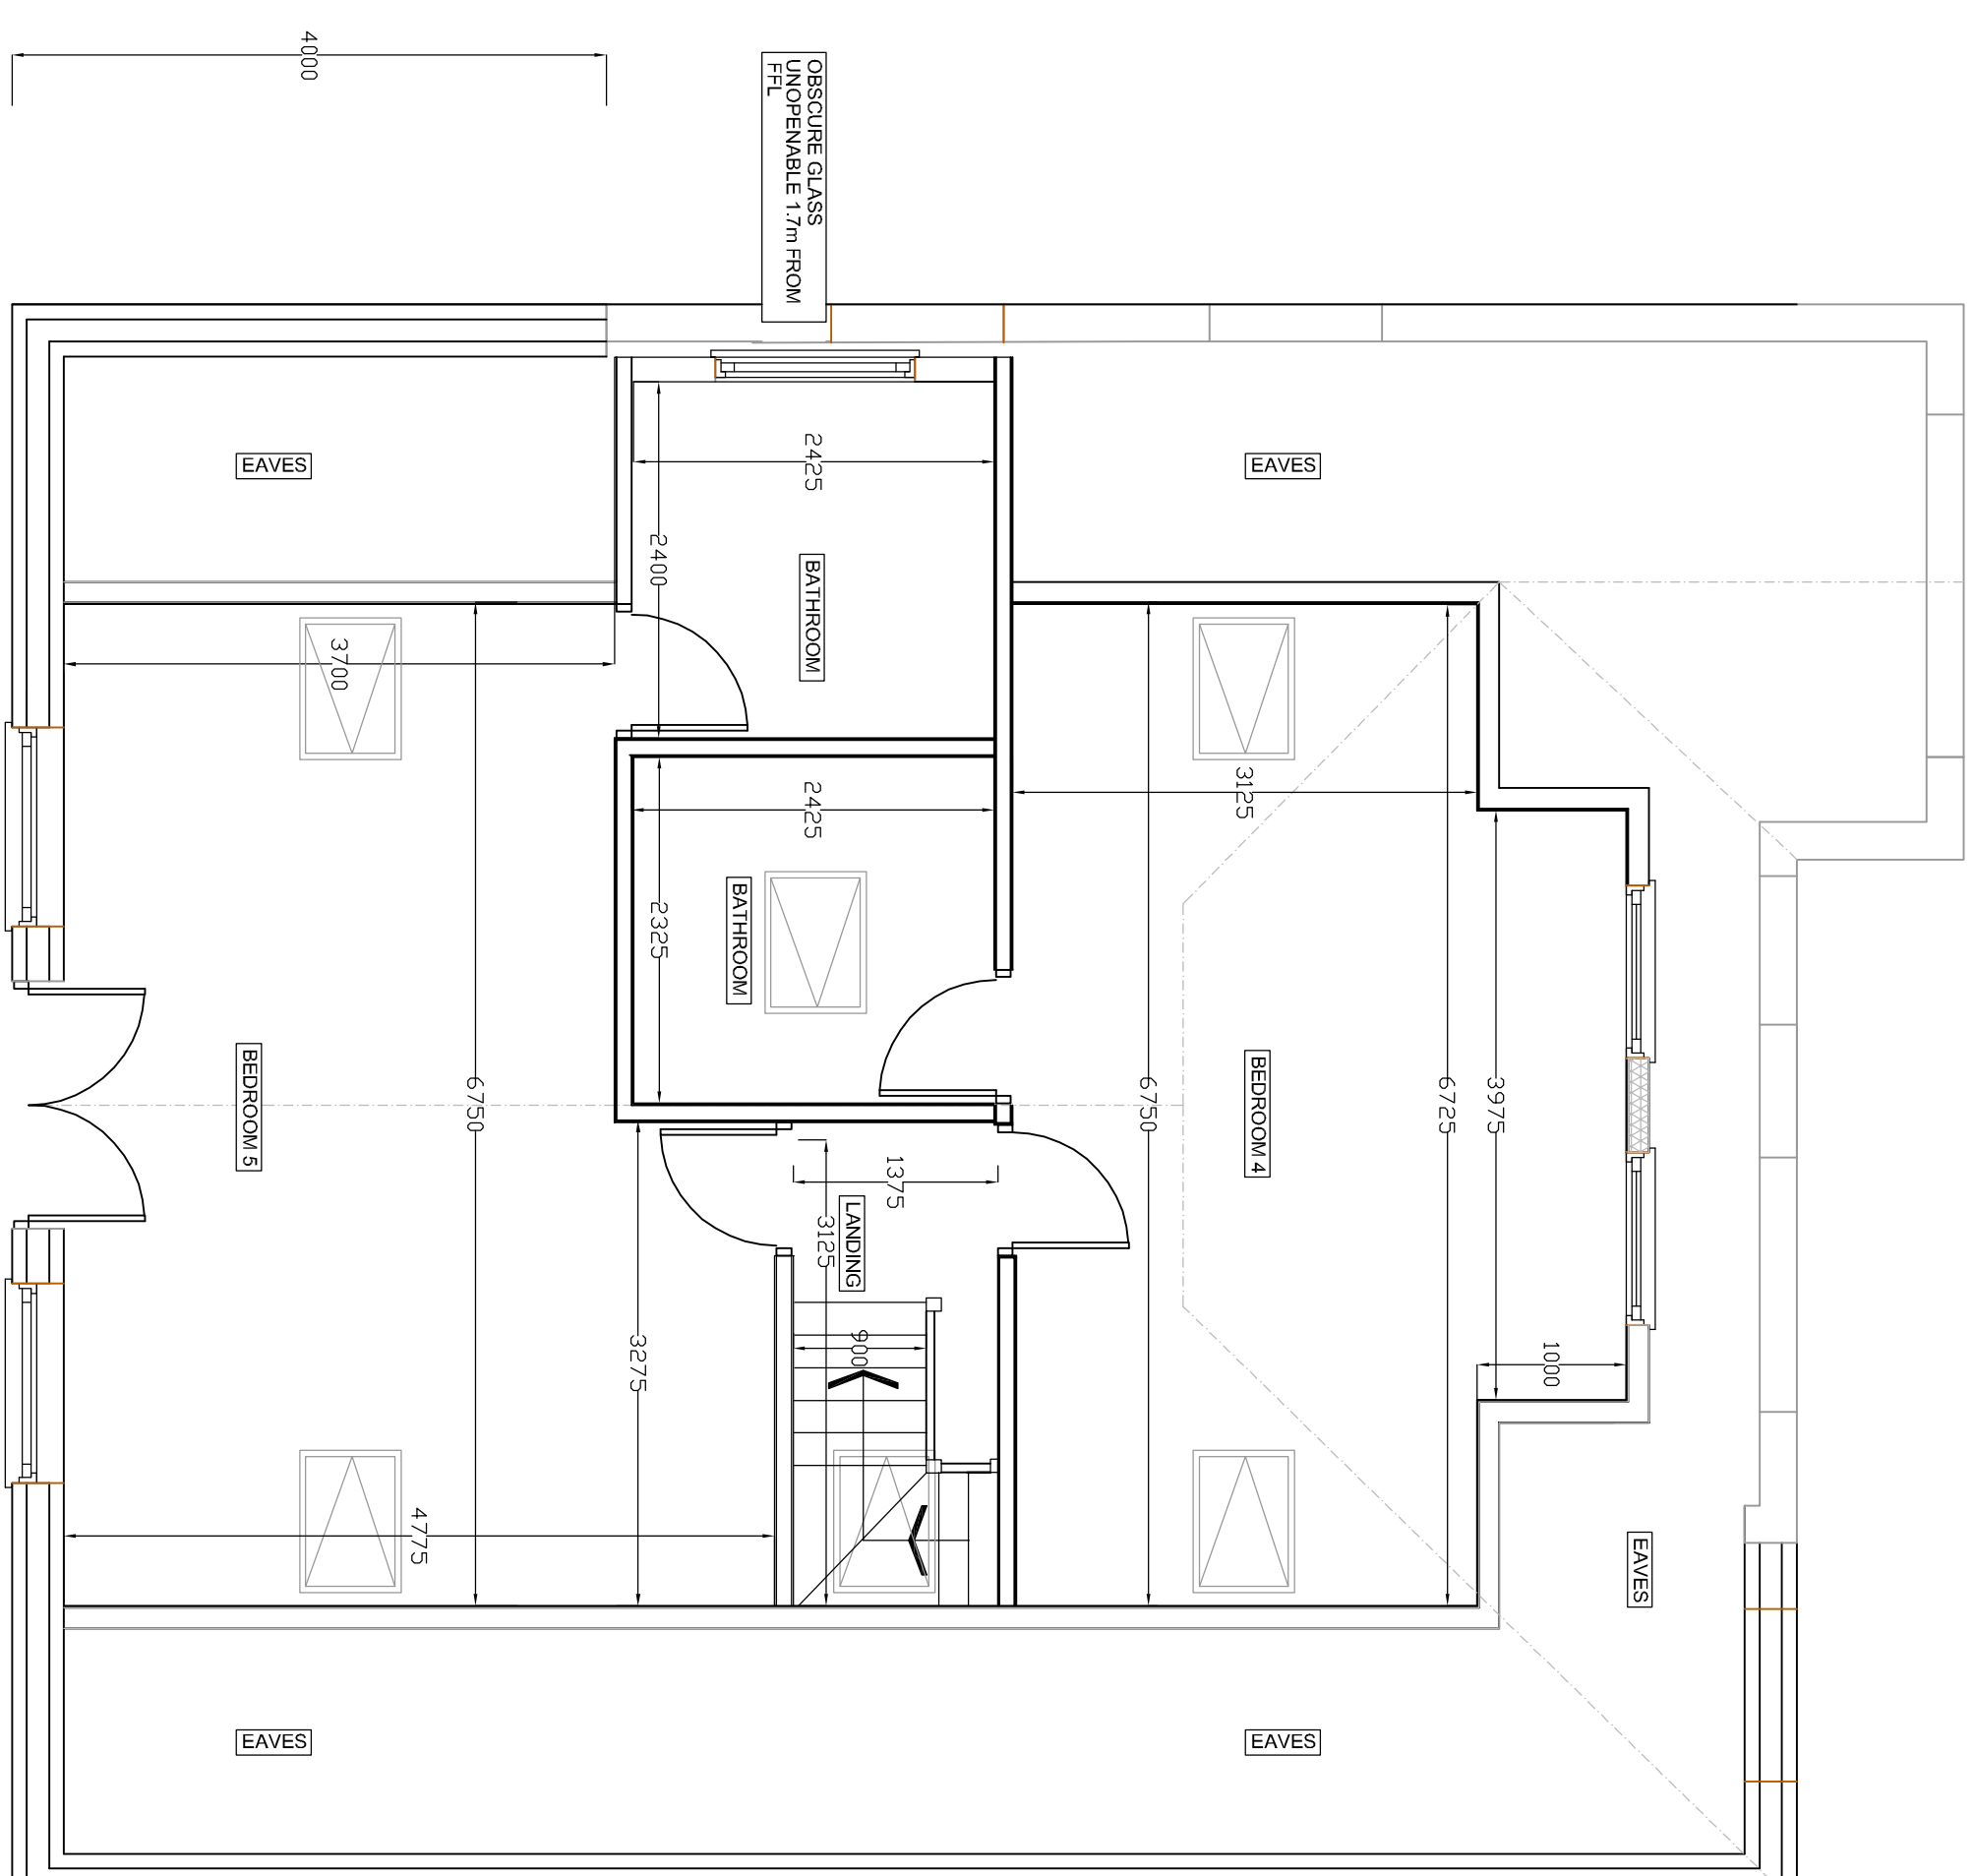


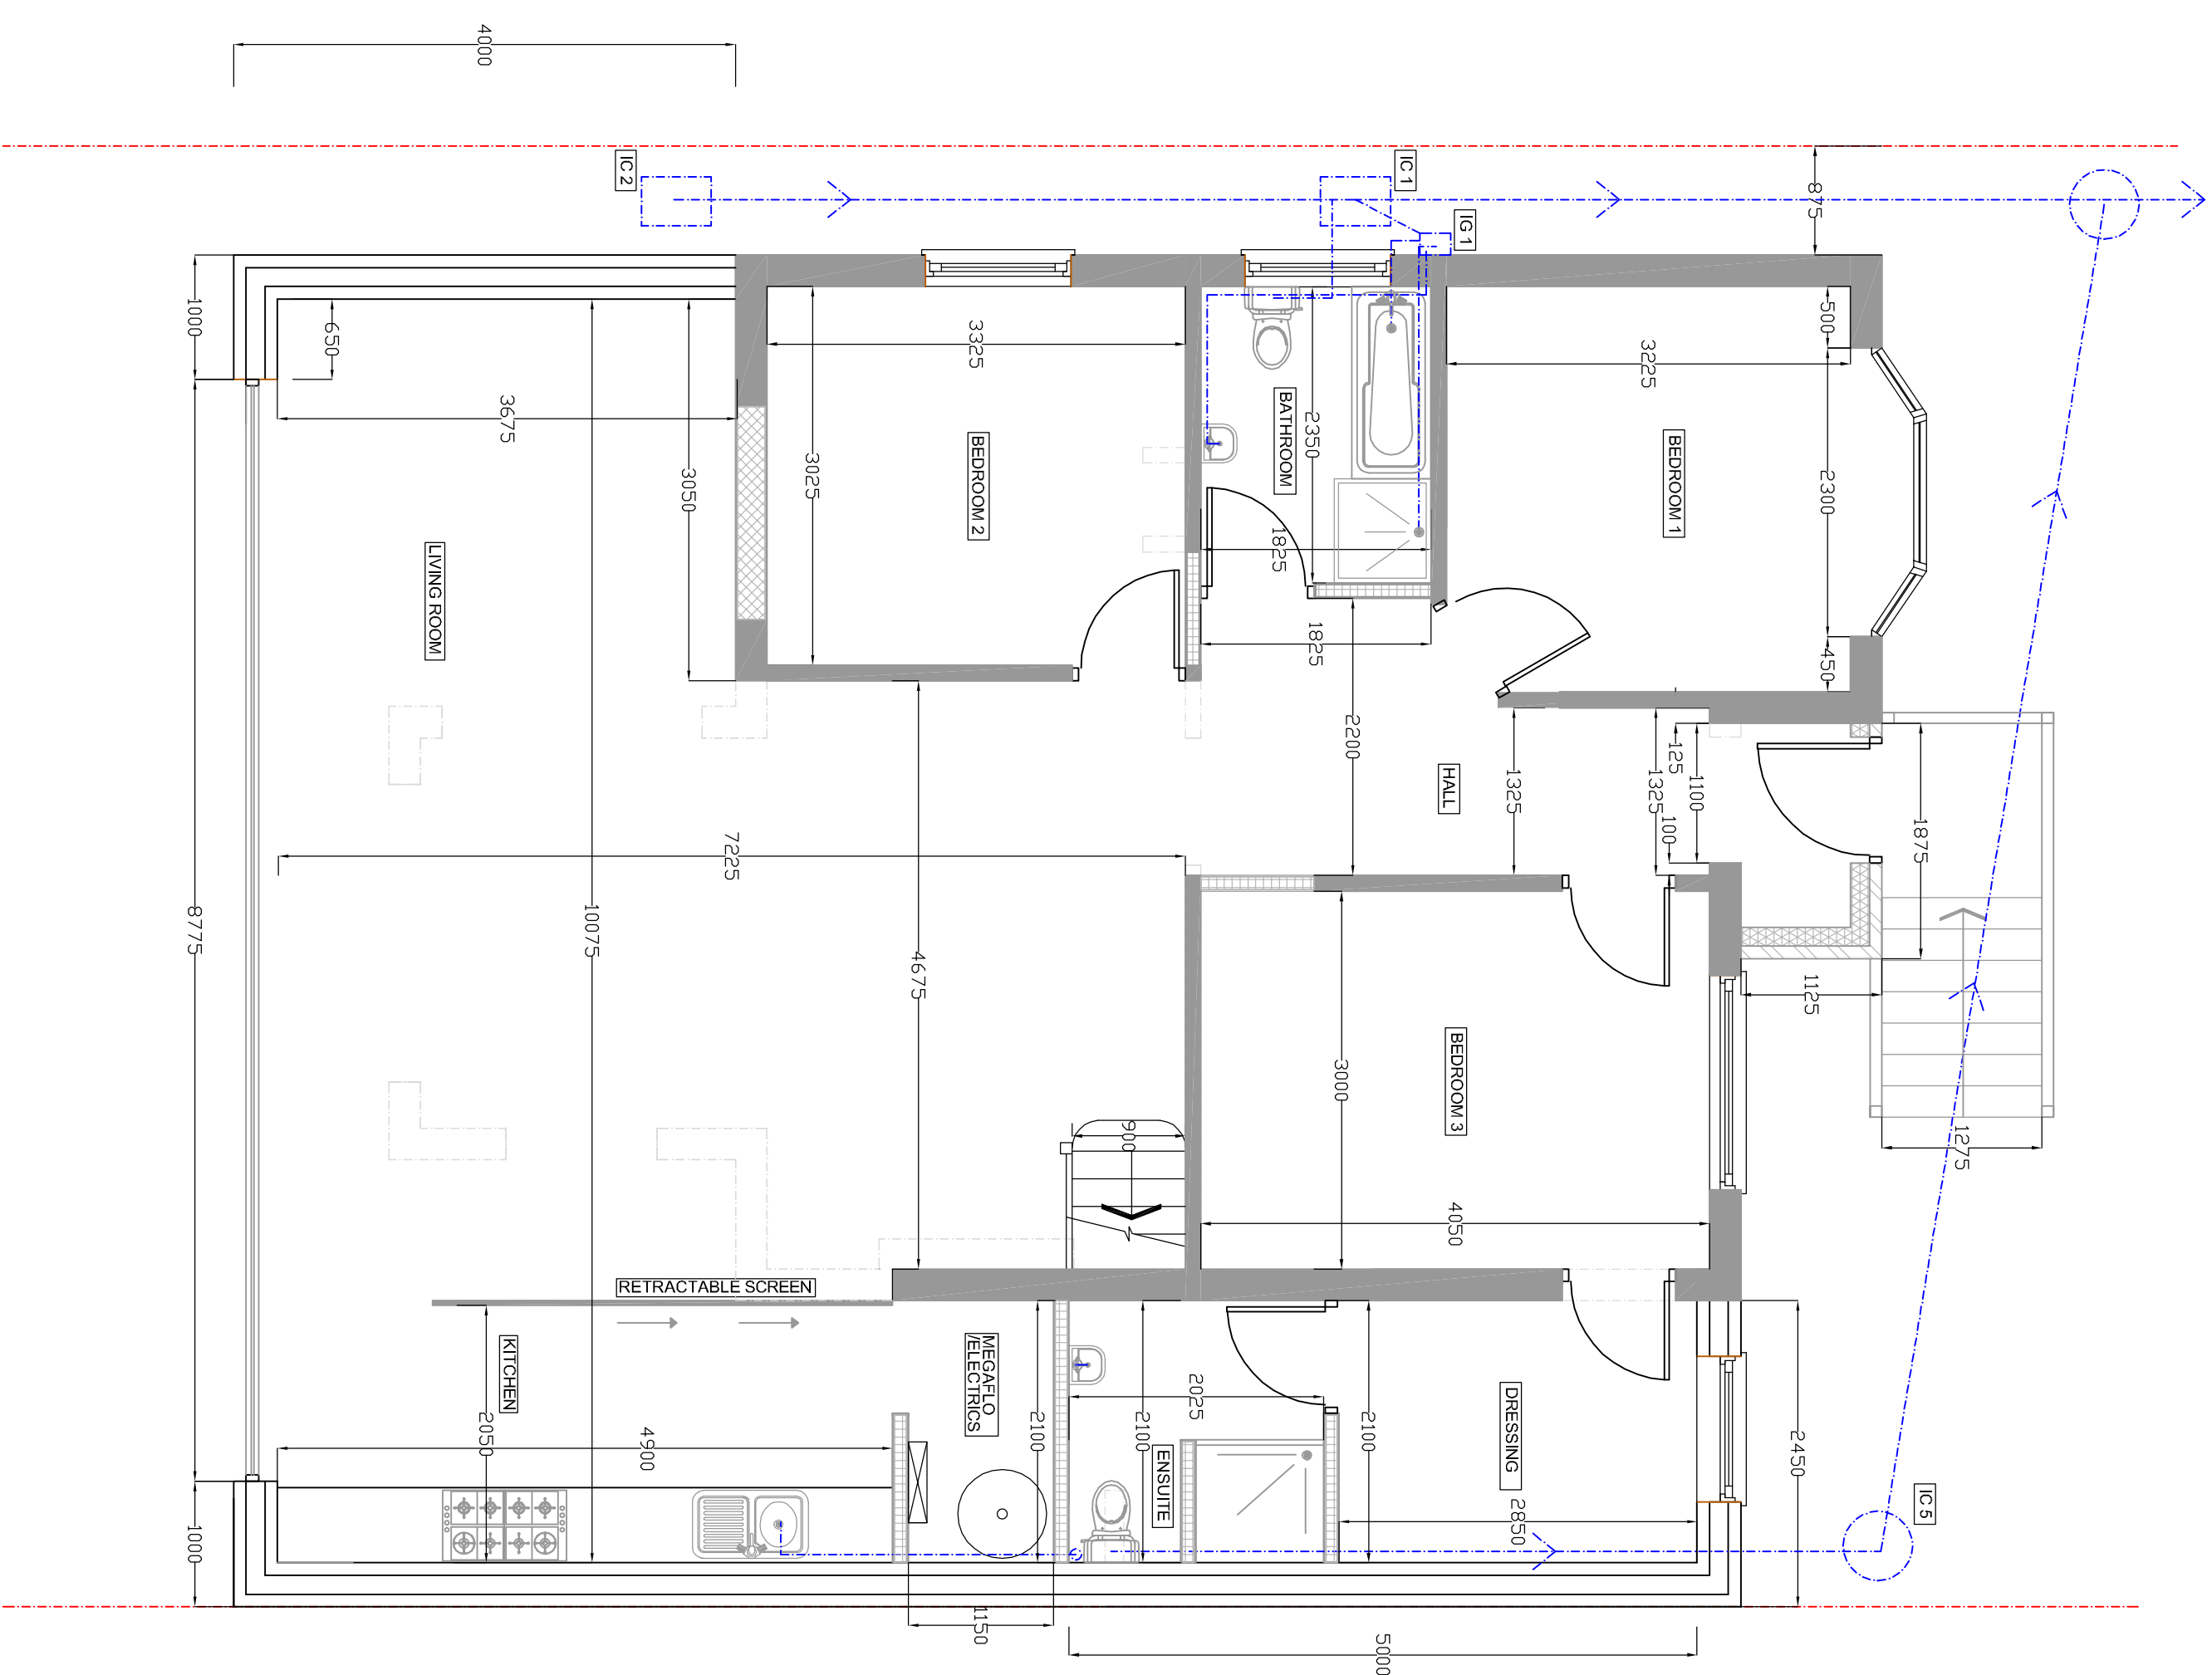

REVISION	DESCRIPTION	DATE	BY
C	PLANS REVISED TO ADD MORE PLUMBING EQUIPMENT	11/1/2014	ME
B	PLANS REVISED TO ADD MORE ELECTRICAL EQUIPMENT	11/1/2014	ME
A	PLANS REVISED TO ADD MORE CONCRETE	11/1/2014	ME

Cotswold Residential Design Ltd

Oxford Office: 14 Saffron Crescent,

OX18 TILE
Telephone: 07856 736 328
Email: oxford@oxfordtile.co.uk

DRAWING TITLE: PROPOSED

DRAWING TITLE: PROPOSED FLOOR PLANS

SITE ADDRESS: 27 STANLEY ROAD, NORTHWOOD

SITE ADDRESS: 27 STANLEY ROAD, NORTHWOOD

SCALE: 1:50 @ A1	DRAWN BY: BG
------------------	--------------

DRAWN BY: BG

DRAWING NO: STANLEY/05 REVISION C

“