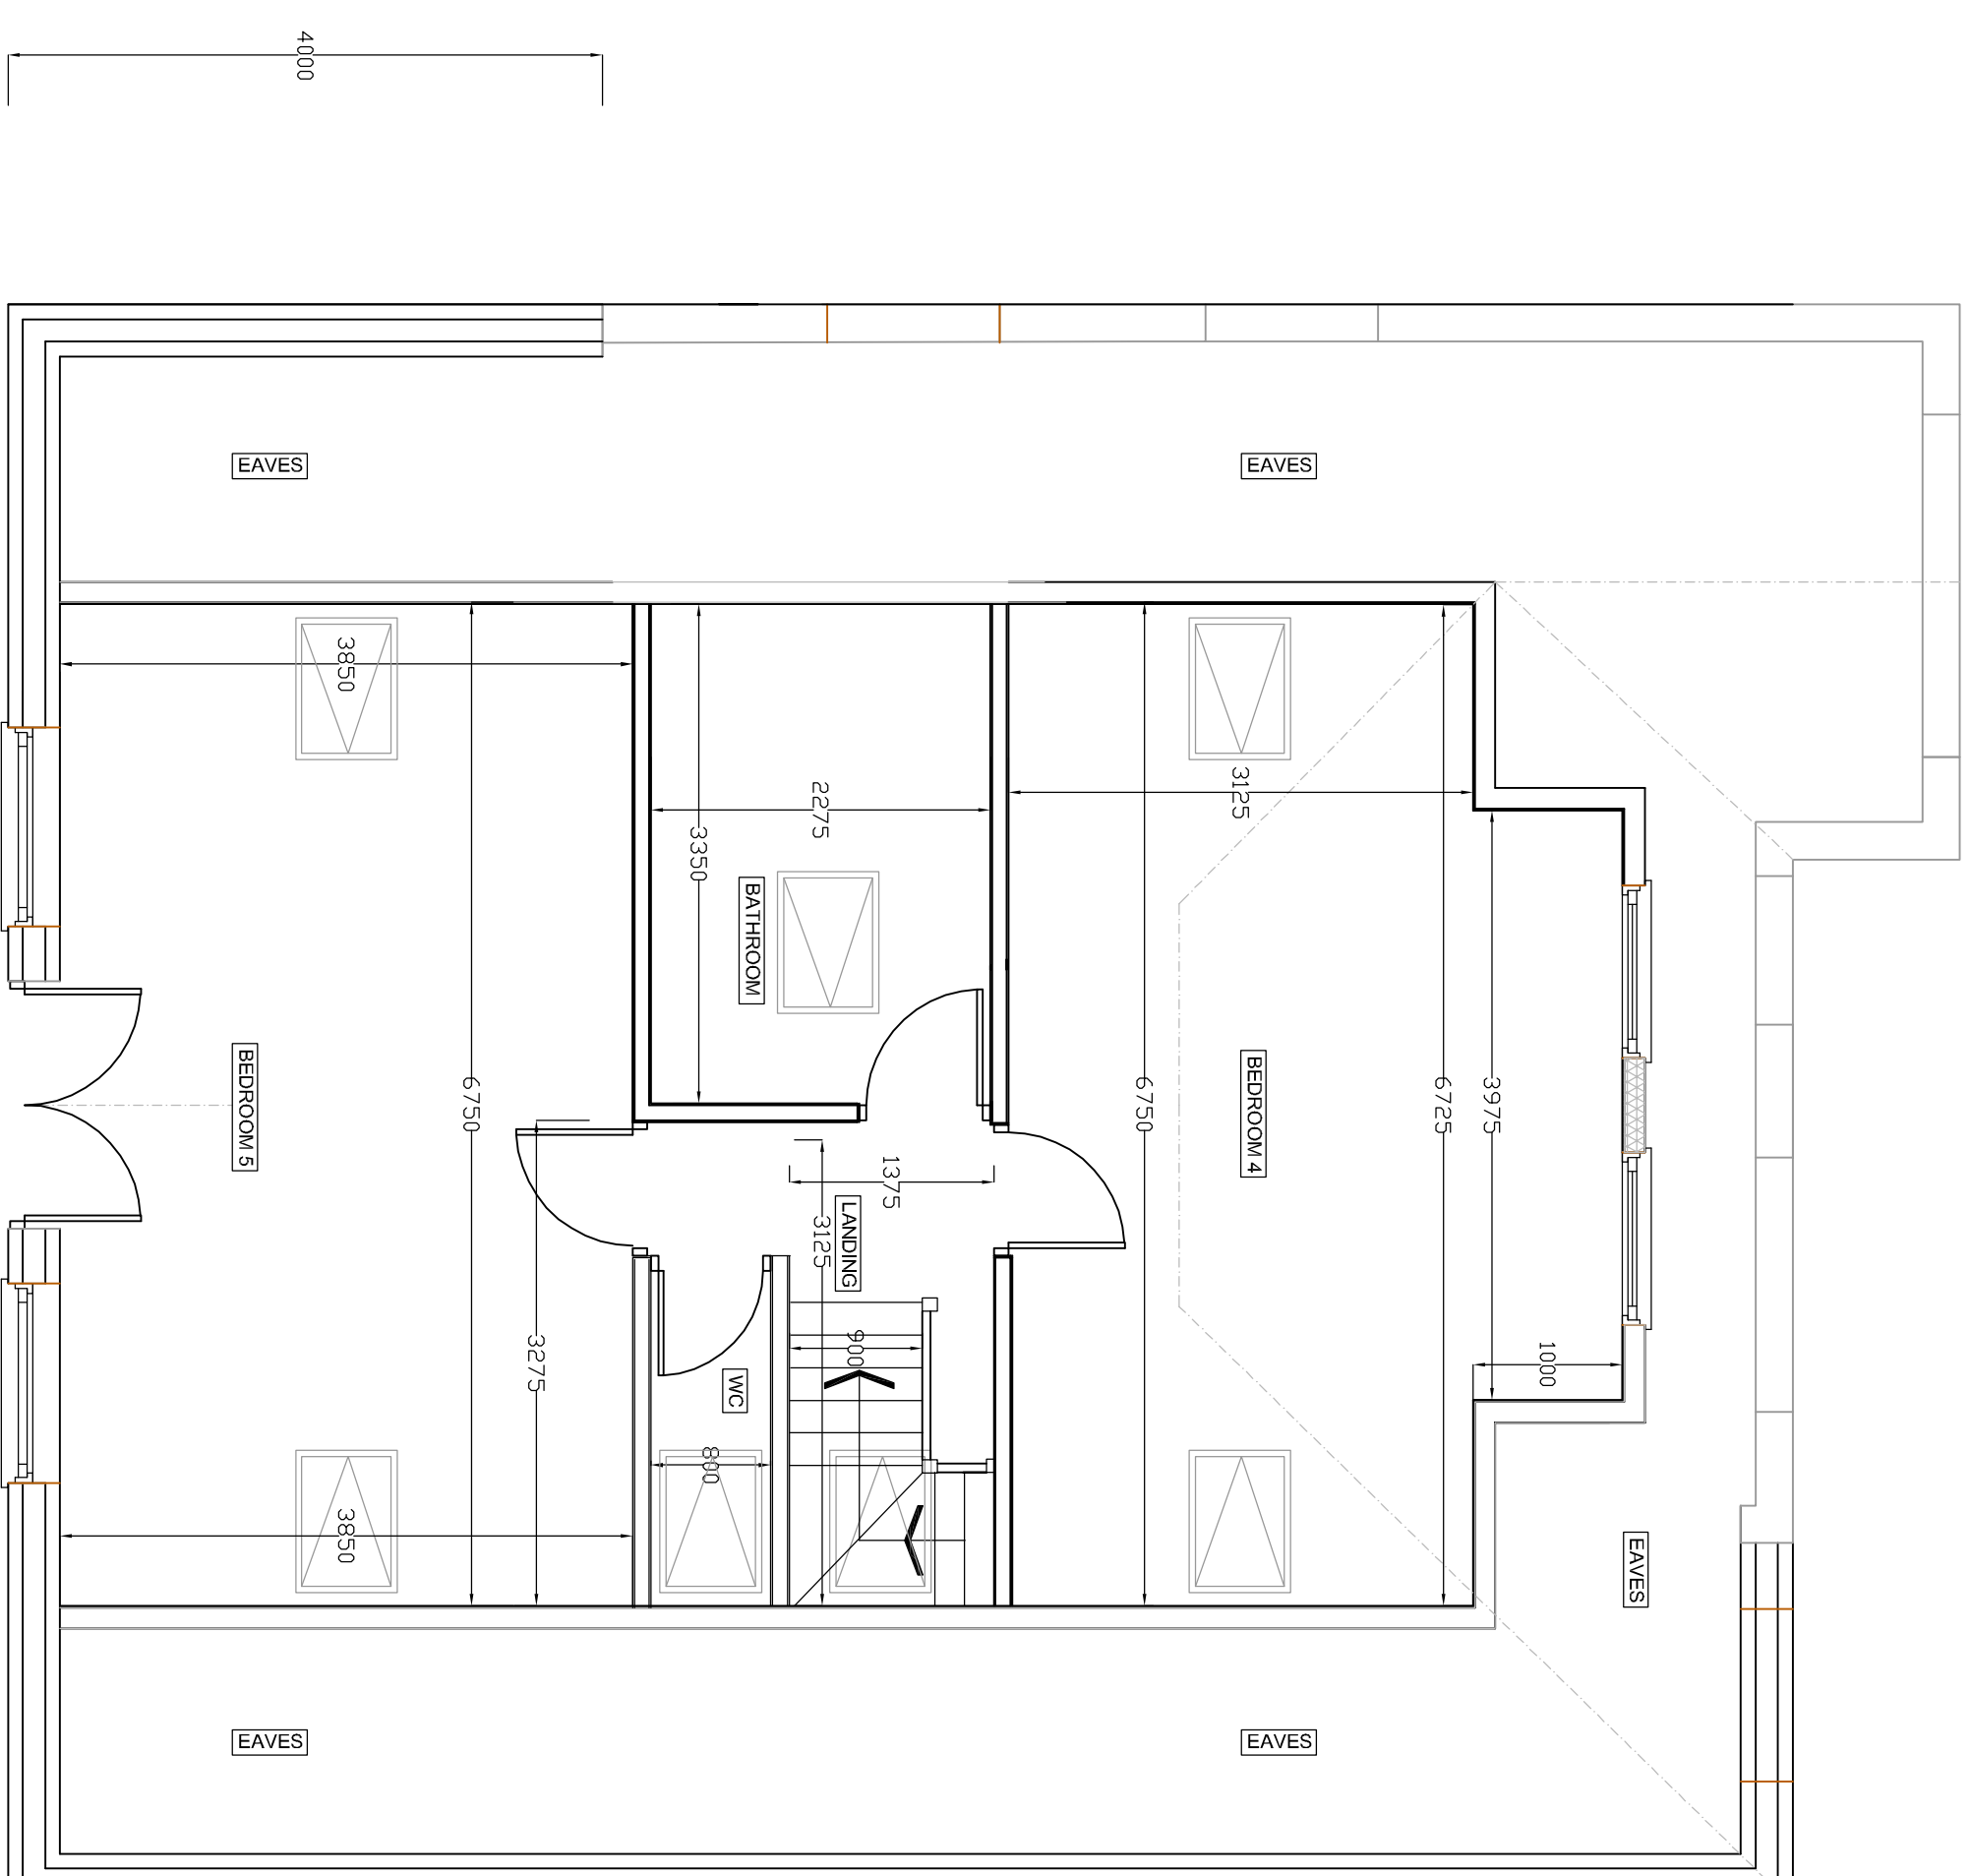
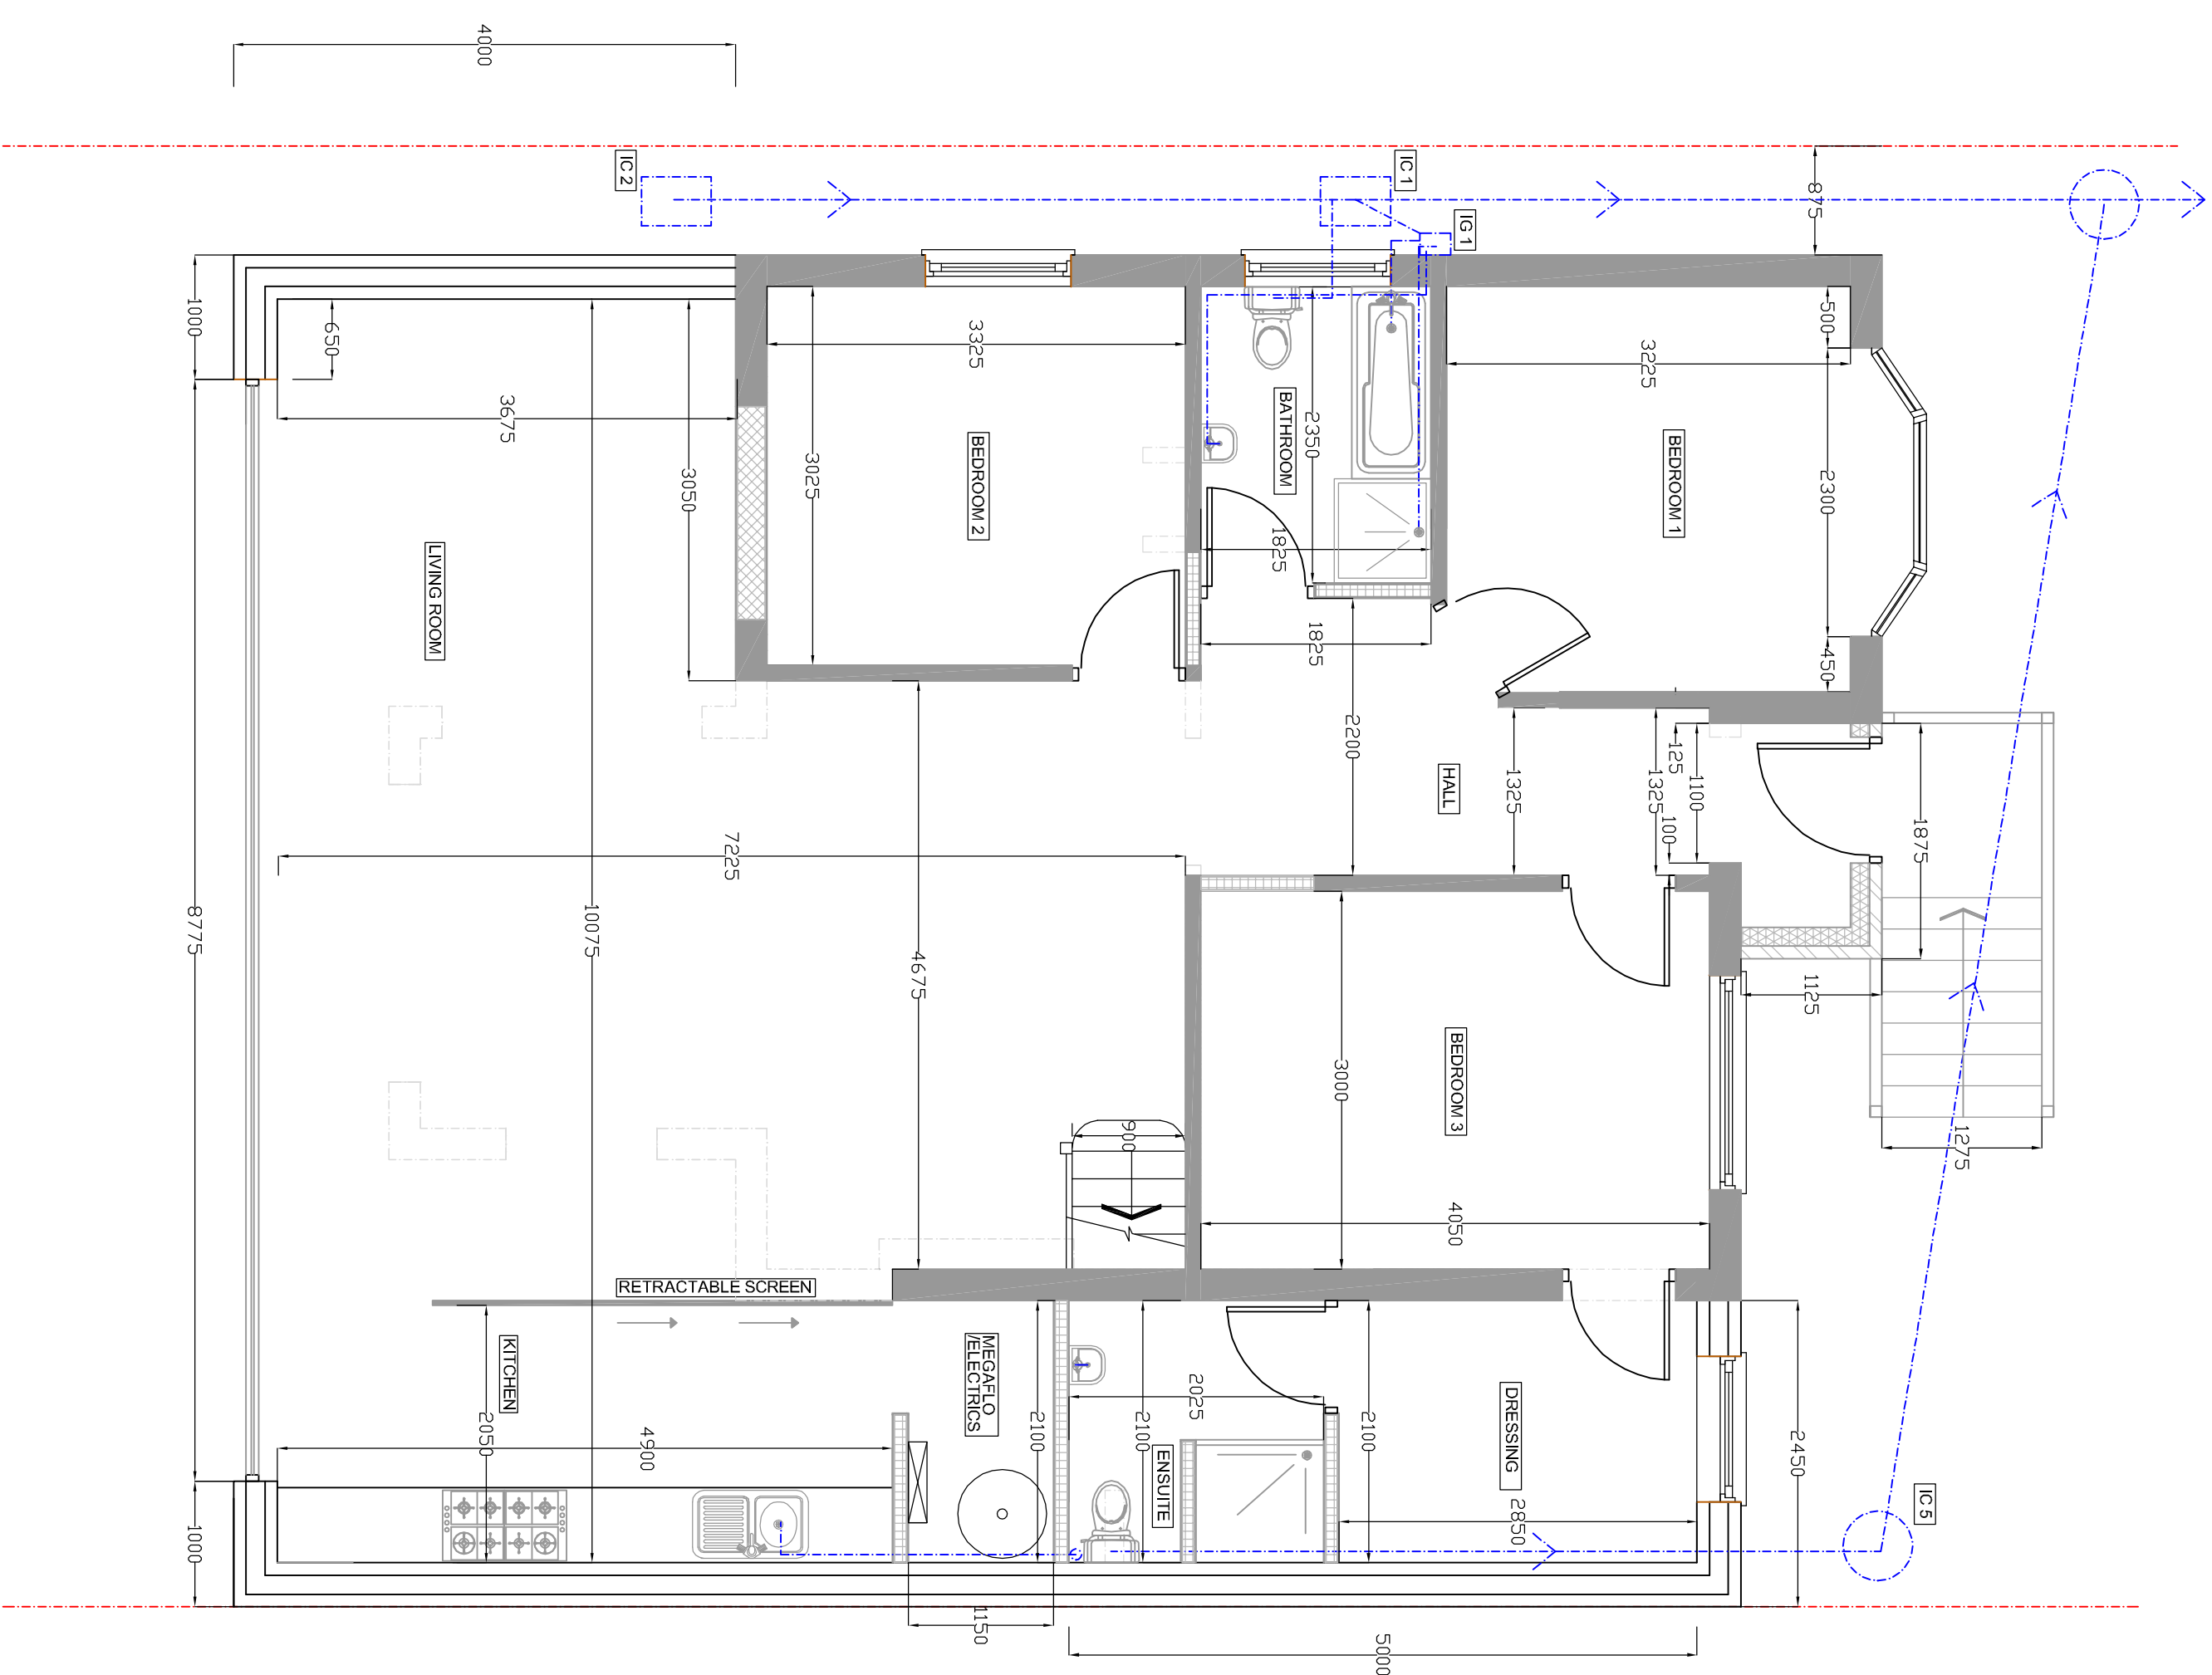


REVISION	DESCRIPTION	DATE	BY
D	PLAN REVISED FOLLOWING PLANNING SESSION	11.12.24	RD
C	PLAN REVISED FOLLOWING PLANNING SESSION	11.12.24	RD
B	PLAN REVISED FOLLOWING CLIENTS COMMENTS	17.02.24	RD
A	PLAN REVISED FOLLOWING CLIENTS COMMENTS	17.02.24	RD

Cotswold Residential Design Ltd

Oxford Office: 14 Saffron Crescent,

OX18 TILE
Telephone: 07856 736 328
Email: oxford@oxfordtile.co.uk

DRAWING TITLE: PROPOSED

DRAWING TITLE: PROPOSED FLOOR PLANS

SITE ADDRESS: 27 STANLEY ROAD, NORTHWOOD

SITE ADDRESS: 27 STANLEY ROAD, NORTHWOOD

--	--

SCALE: 1:50 @ A1

DATE: 20.01.24
DRAWING NO: STANLEY/05 REVISION D