



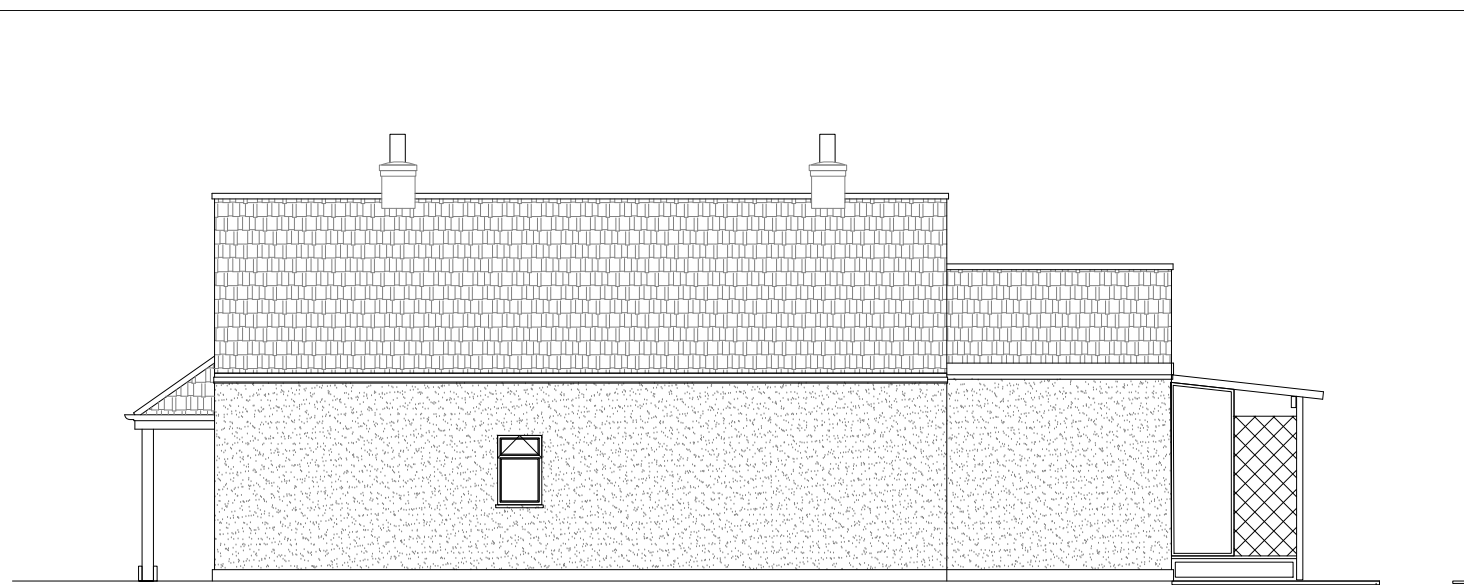

North-West Elevation
Existing

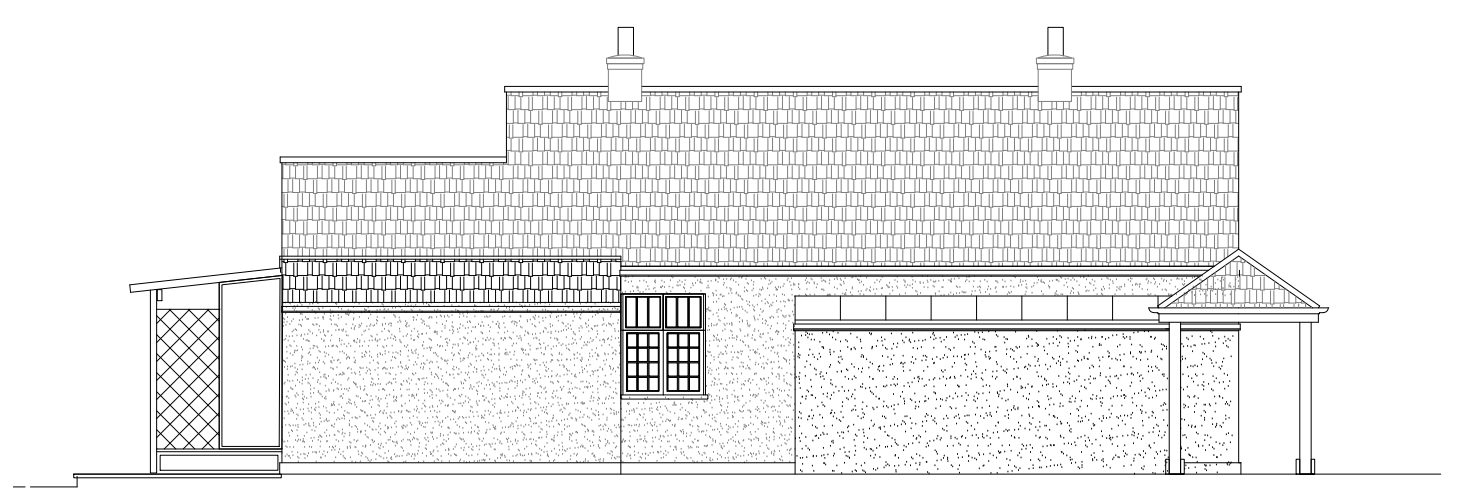

South-East Elevation
Existing




North-East Elevation
Existing




South-West Elevation
Existing



Proposed Site Plan - Scale 1:200

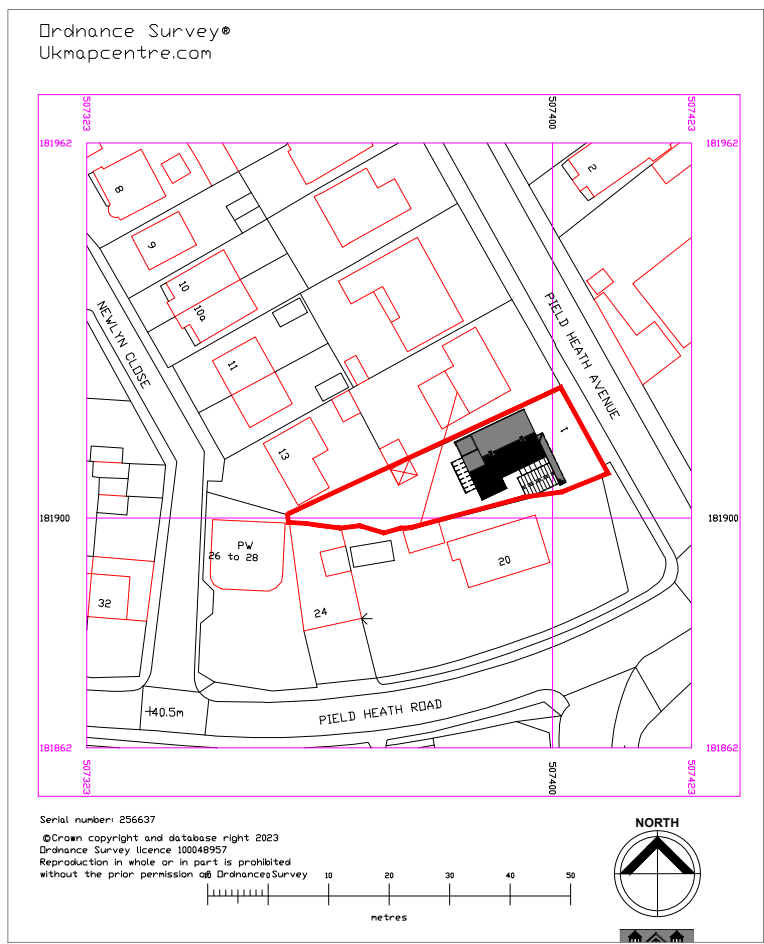

Location Plan - Existing

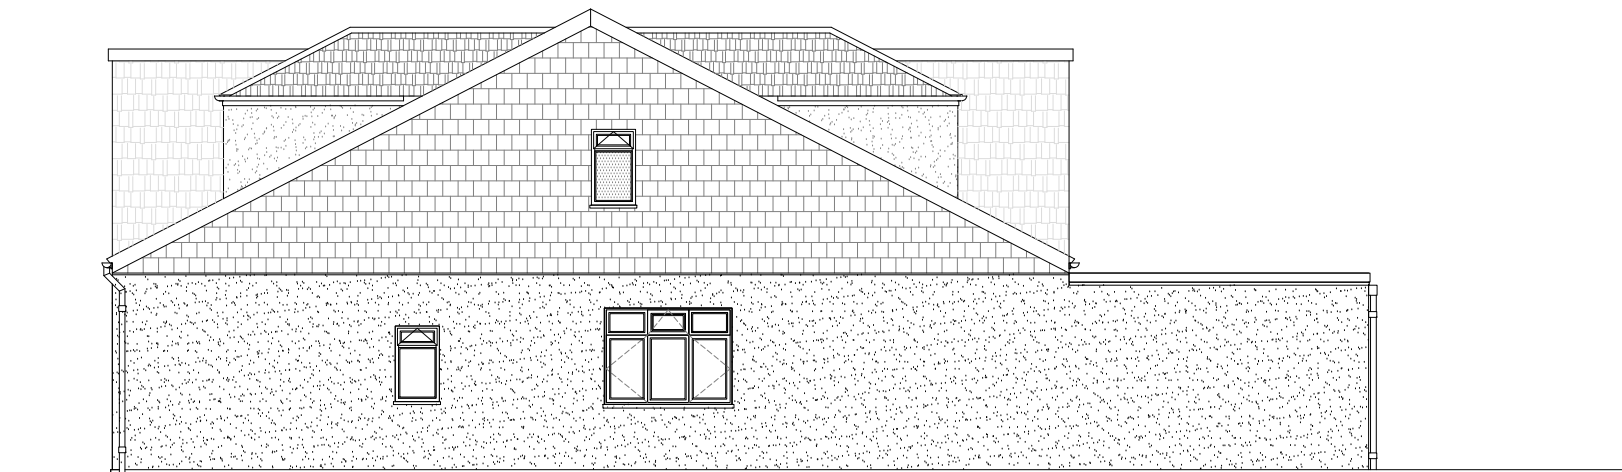

North-West Elevation
Proposed




South-East Elevation
Proposed



North-East Elevation
Proposed




South-West Elevation
Proposed

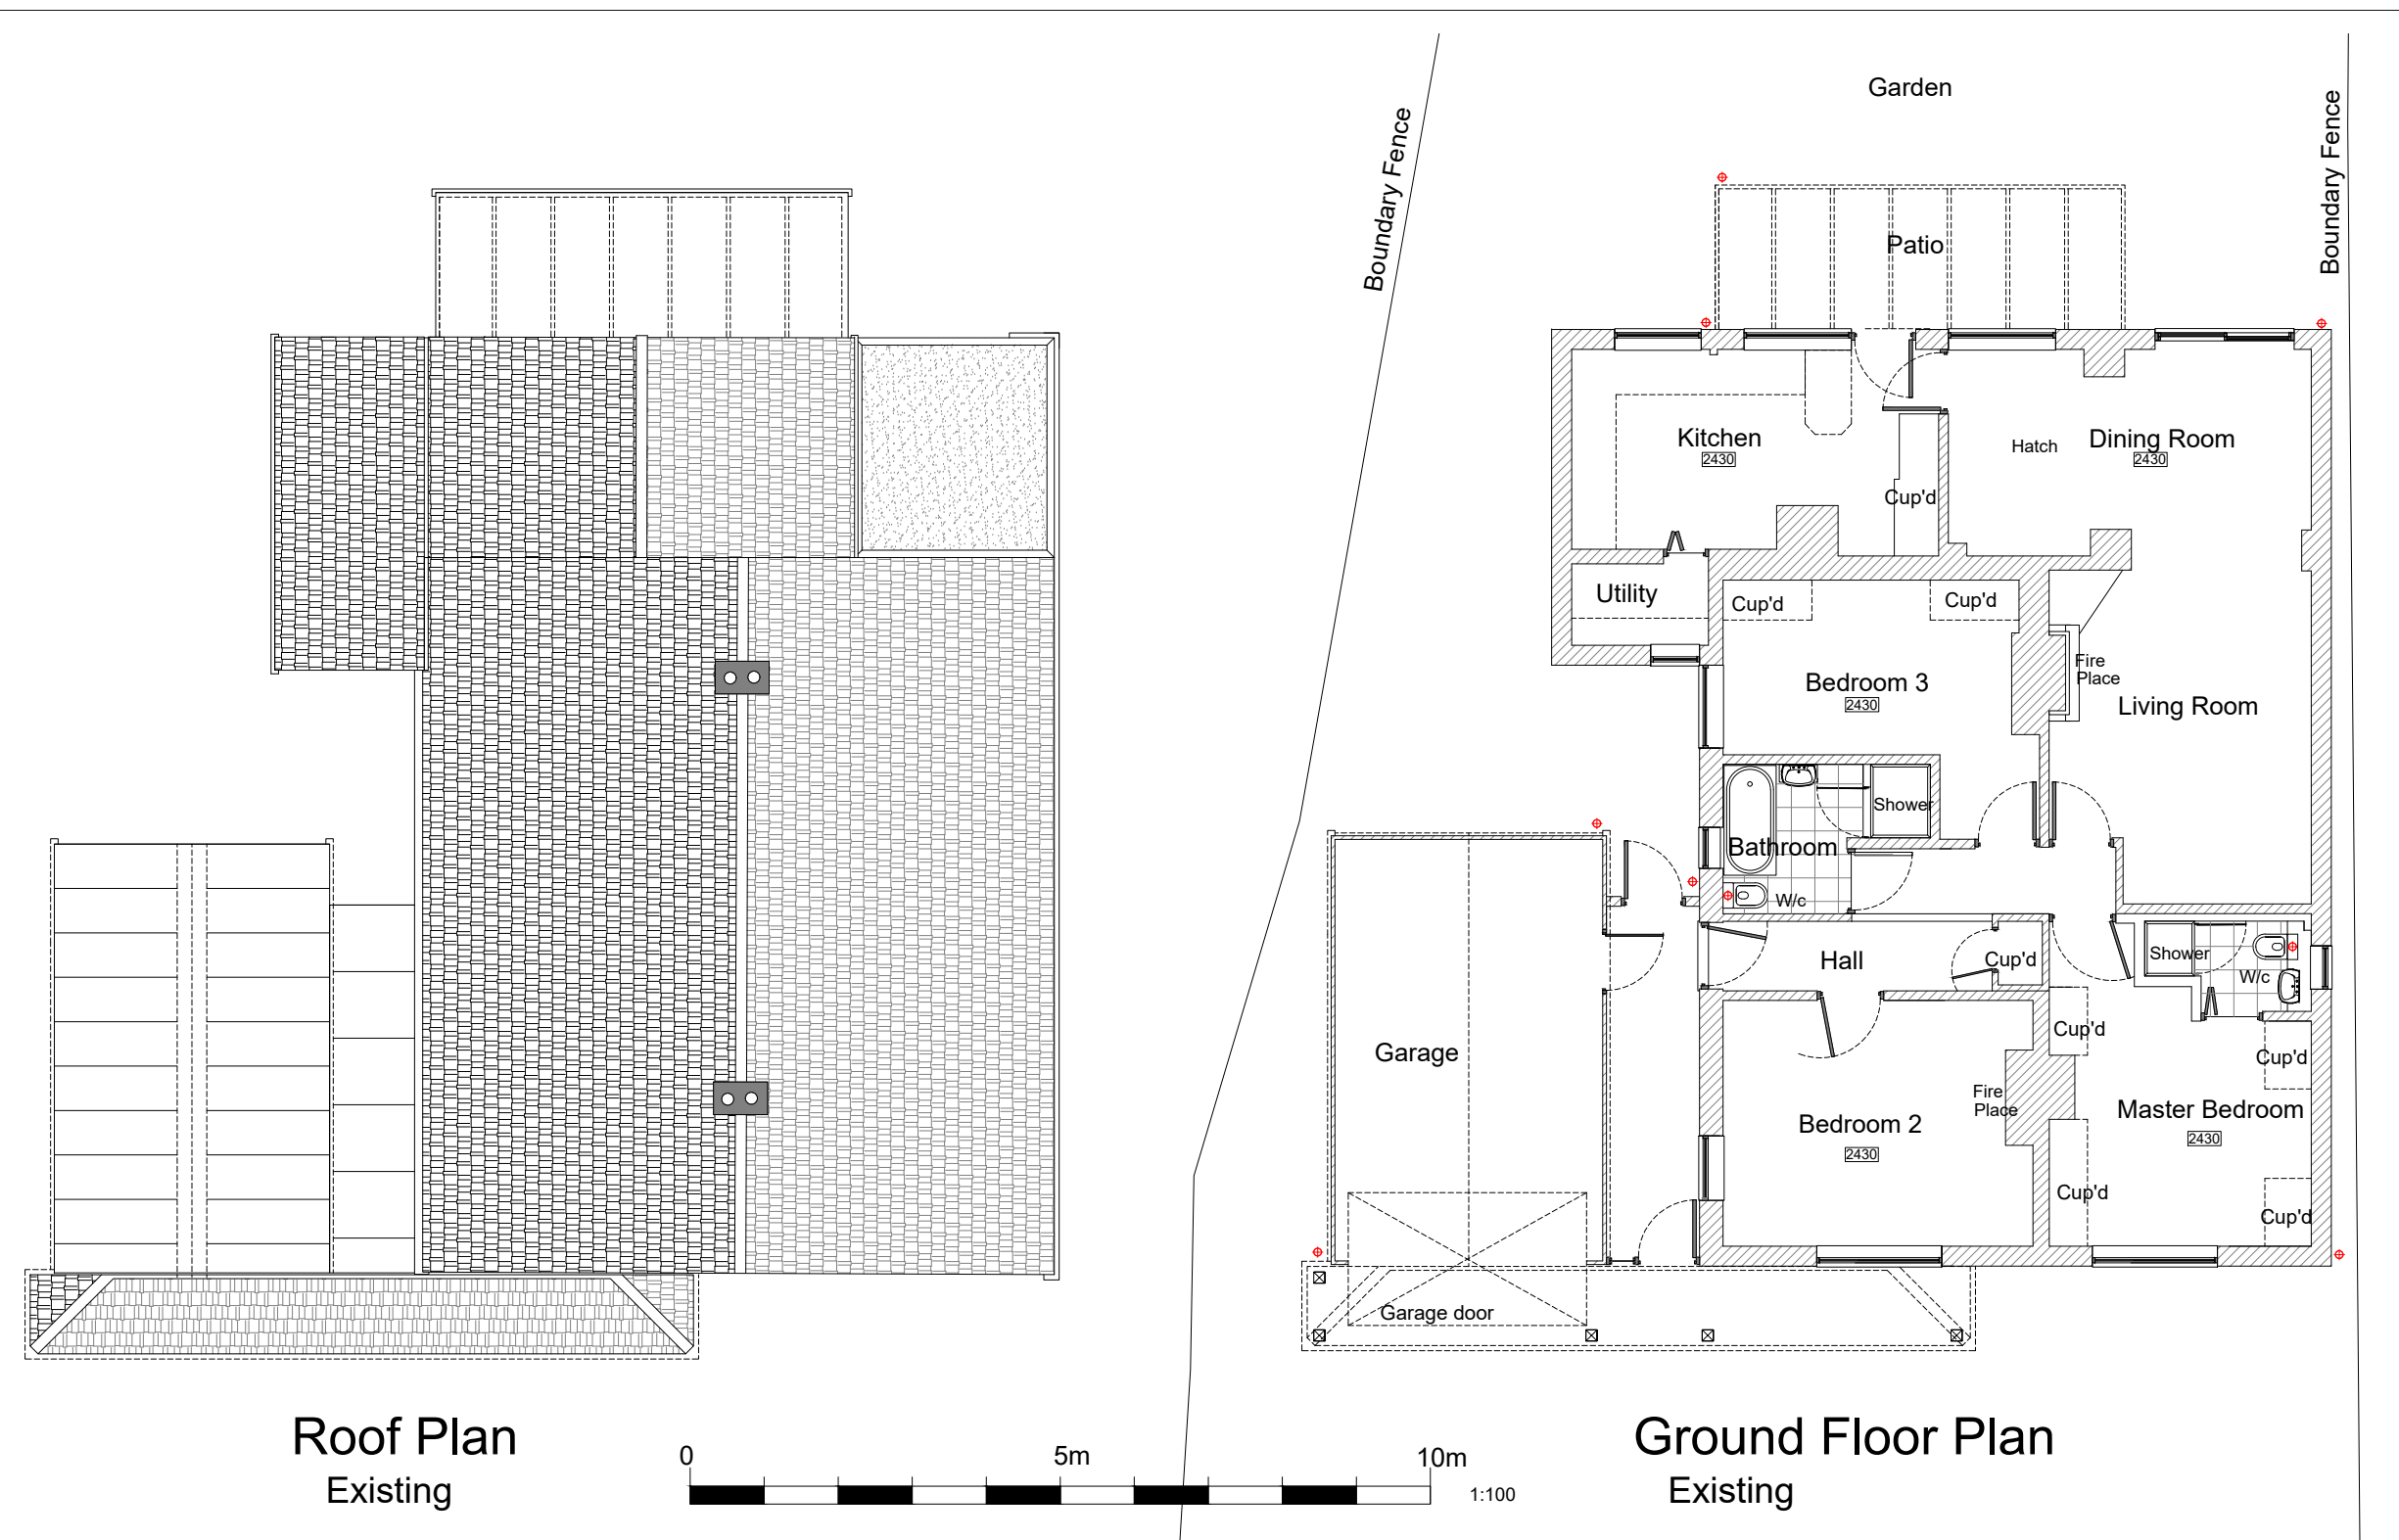


Roof Plan
Existing



Ground Floor Plan
Existing

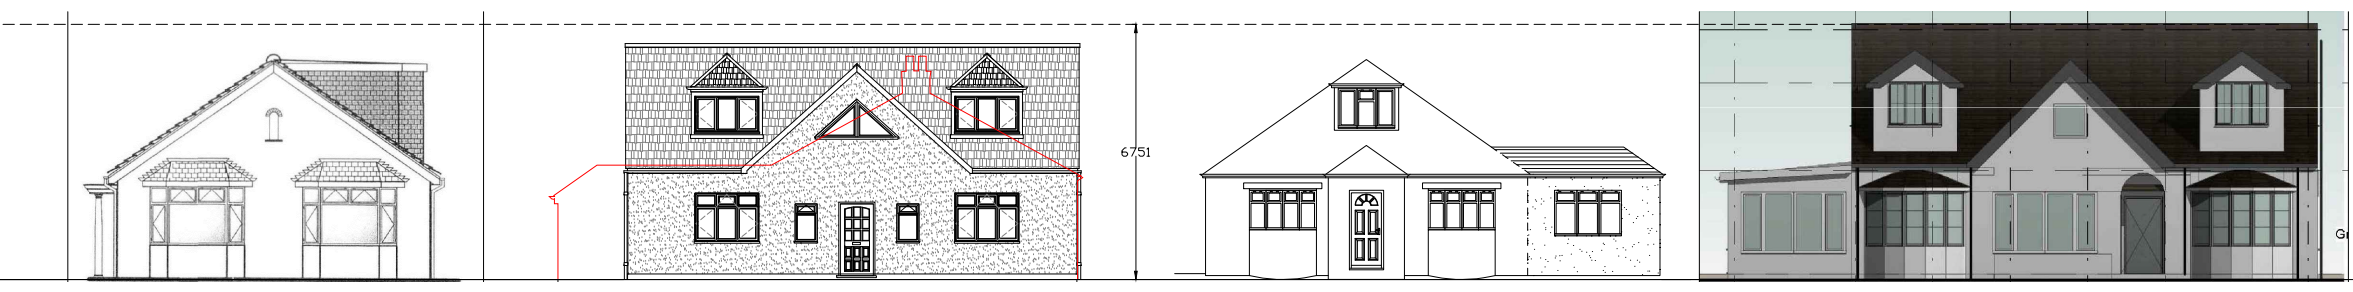


Street Scene (Front) - 1:200

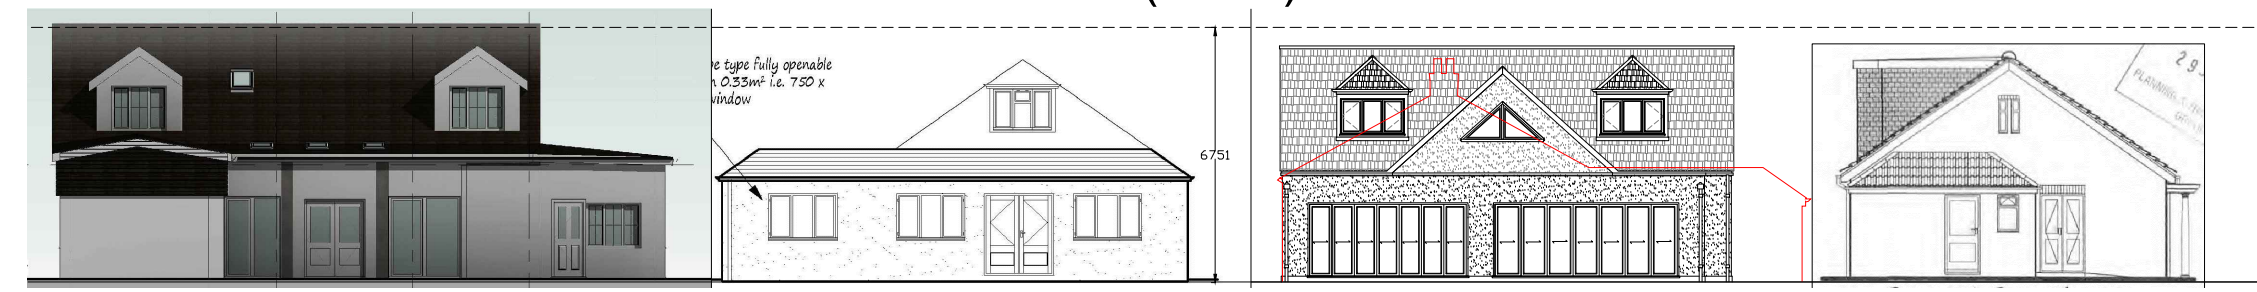


Street Scene (Rear) - 1:200

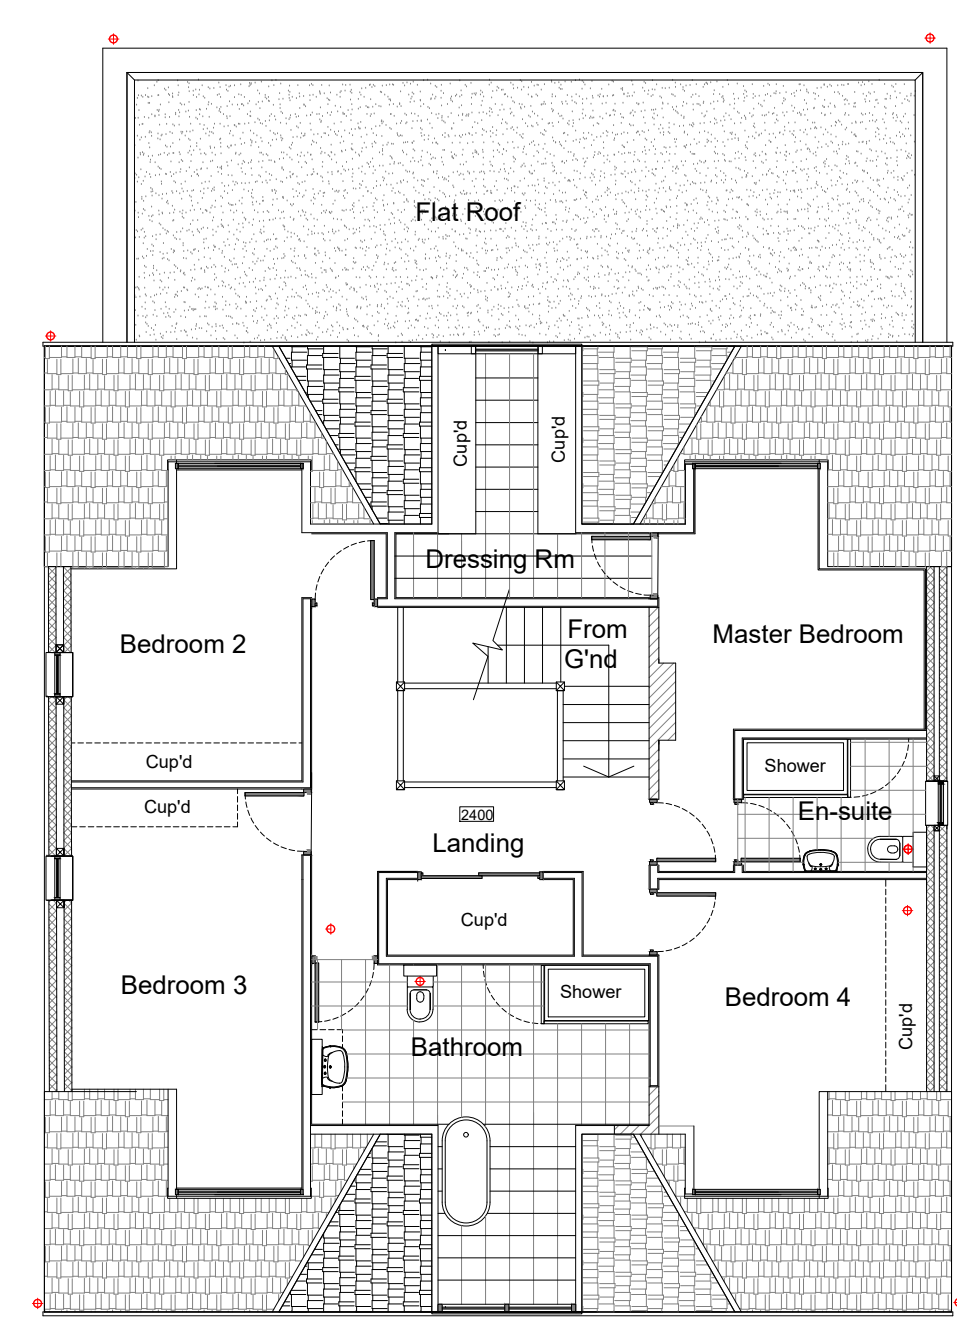 

First Floor Plan
Proposed

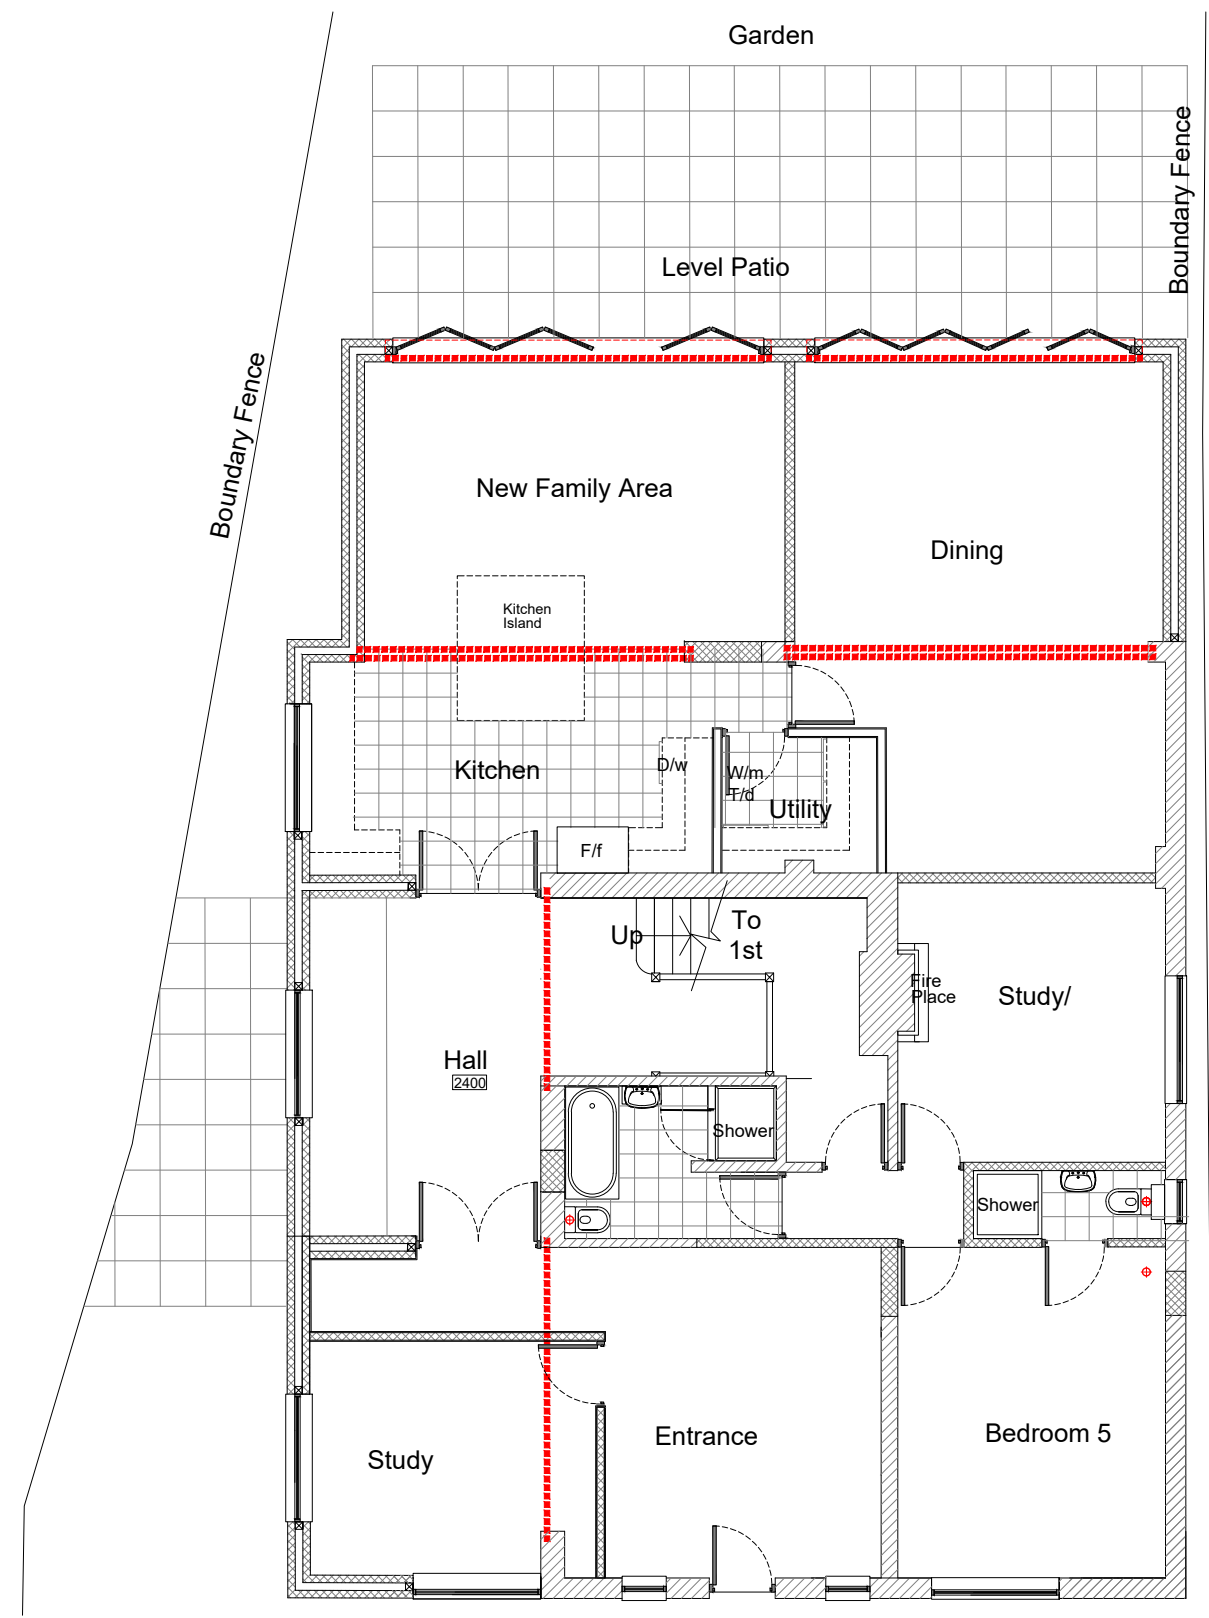

Ground Floor Plan
Proposed

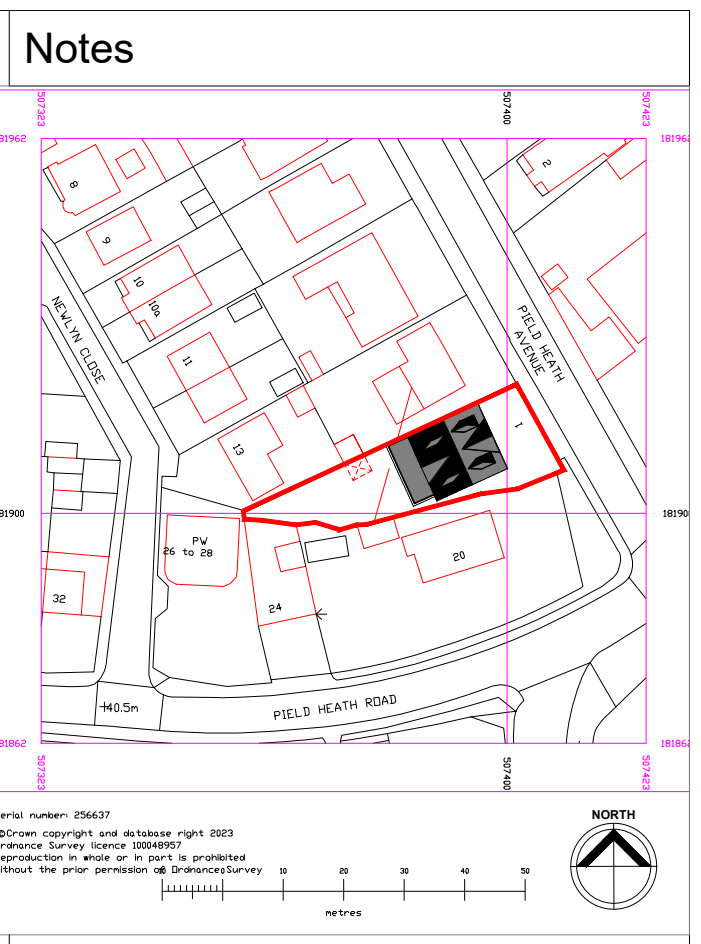

Location Plan - Proposed



North-East Elevation
Existing (Extended)

Rev	Amendments	Date
E	Rear Central Dormers Revised	06/07
D	Front Central Dormer added	06/04
C	Front Dormers Remodeled	05/04
B	1st Floor Window Line from No 3	04/04
A	Window Amendments NW Elevation	06/02

PLANNING
FINAL DRAFT

----- Steels Spans

CONTRACT
**1 Pield Heath Road
Uxbridge.**
CLIENT
**Mr & Mrs Chopra
1, Pield Heath Road**

DRAWING New 2nd-storey & Rear Extension		
DATE Jan 2023	DRAWN JC	CHECKED jc
SCALE 1:100 + 1:200	SIZE A1	
JOB/DRAWING NUMBER 2568/01		REVISION E

