



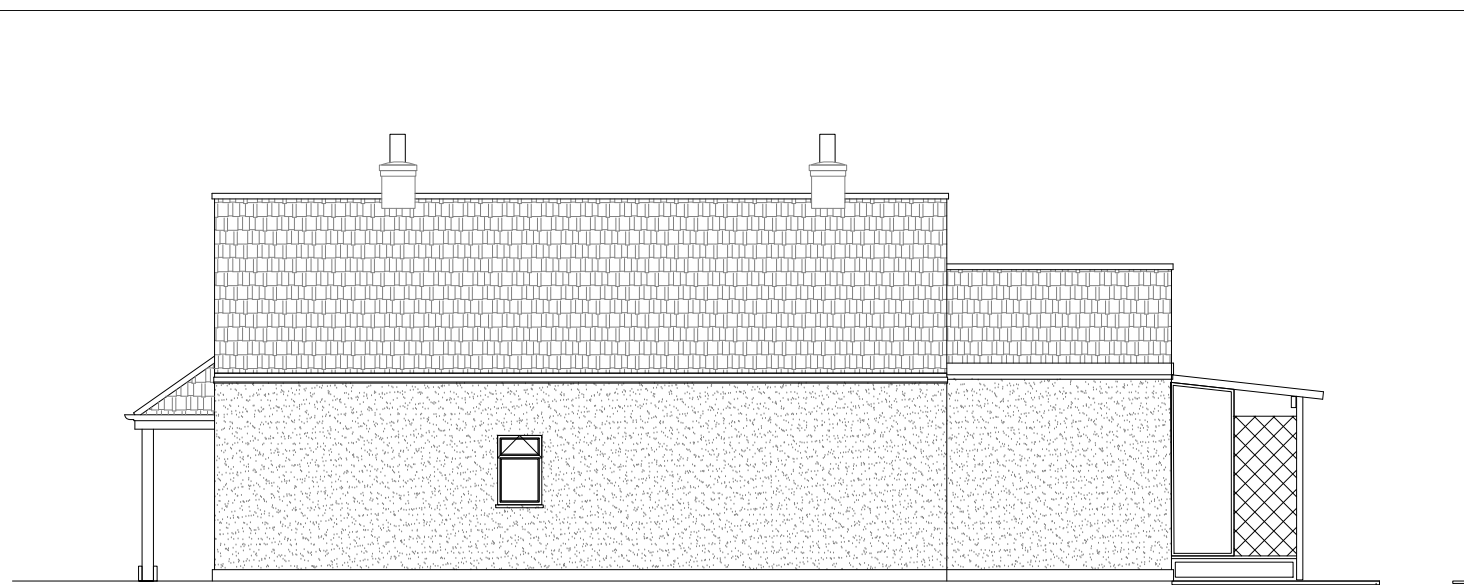

North-West Elevation
Existing



North-East Elevation
Existing

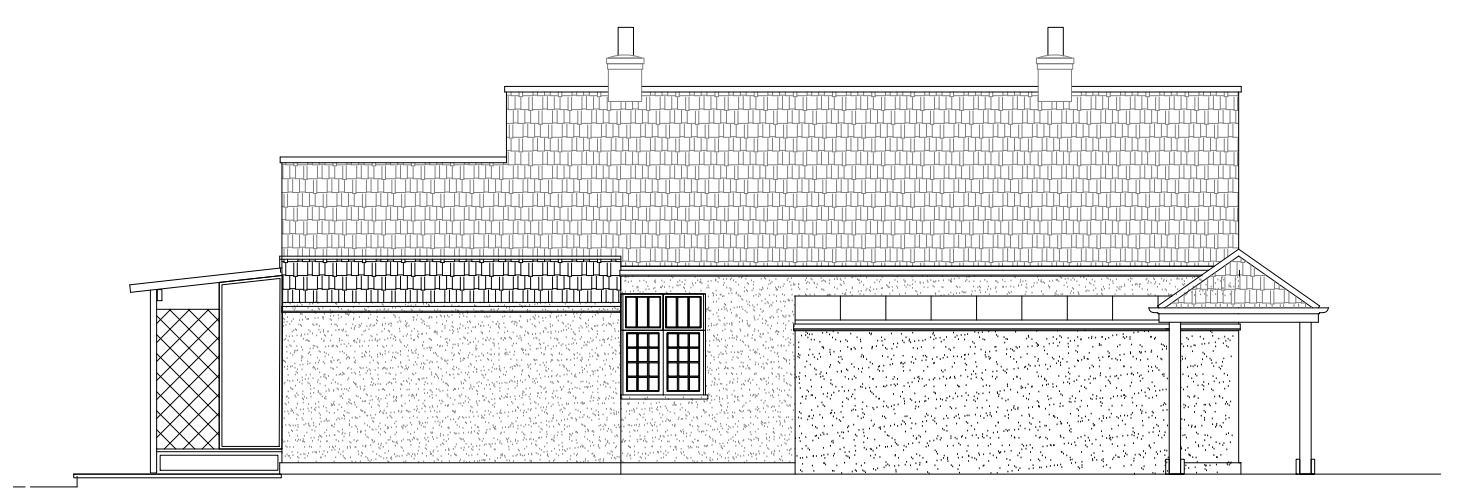


South-East Elevation
Existing



South-West Elevation
Existing



Proposed Site Plan - Scale 1:200

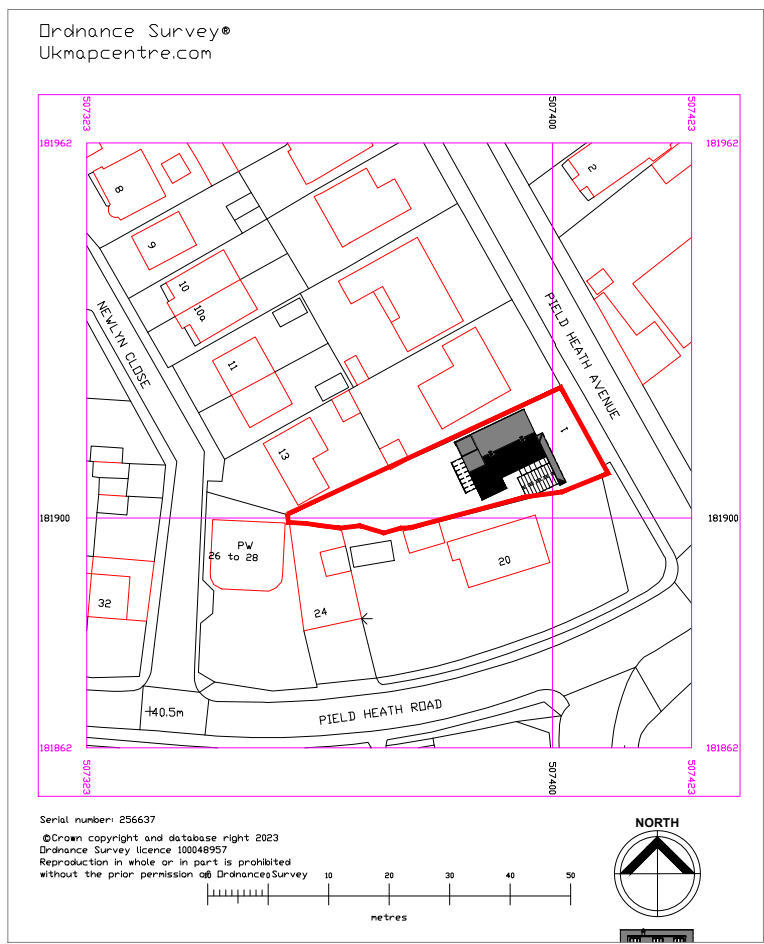

Location Plan - Existing



North-West Elevation
Proposed




North-East Elevation
Proposed





South-East Elevation
Proposed




South-West Elevation
Proposed

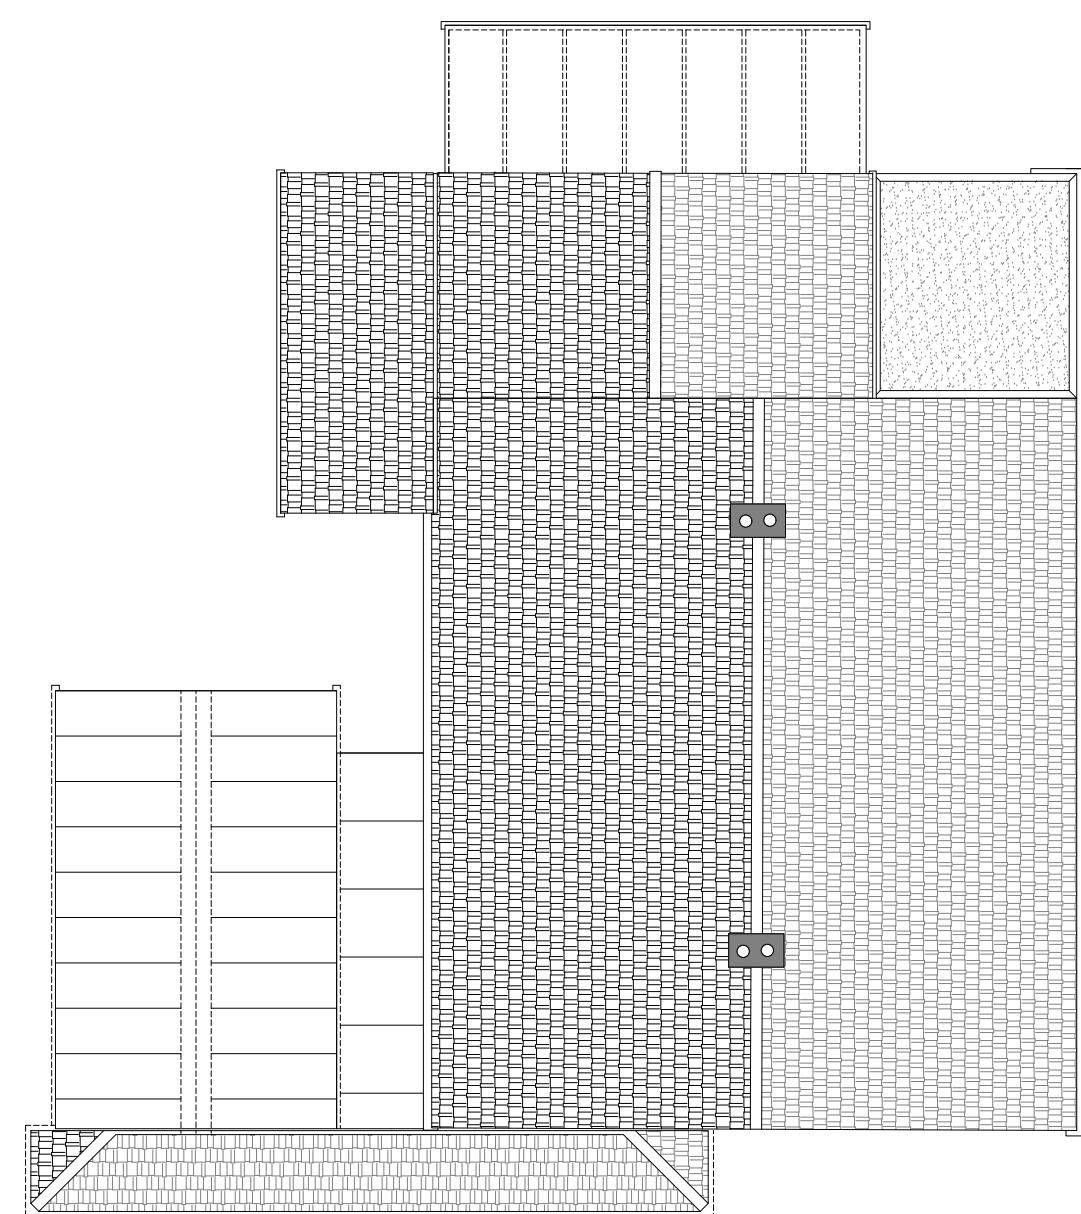


Roof Plan
Existing

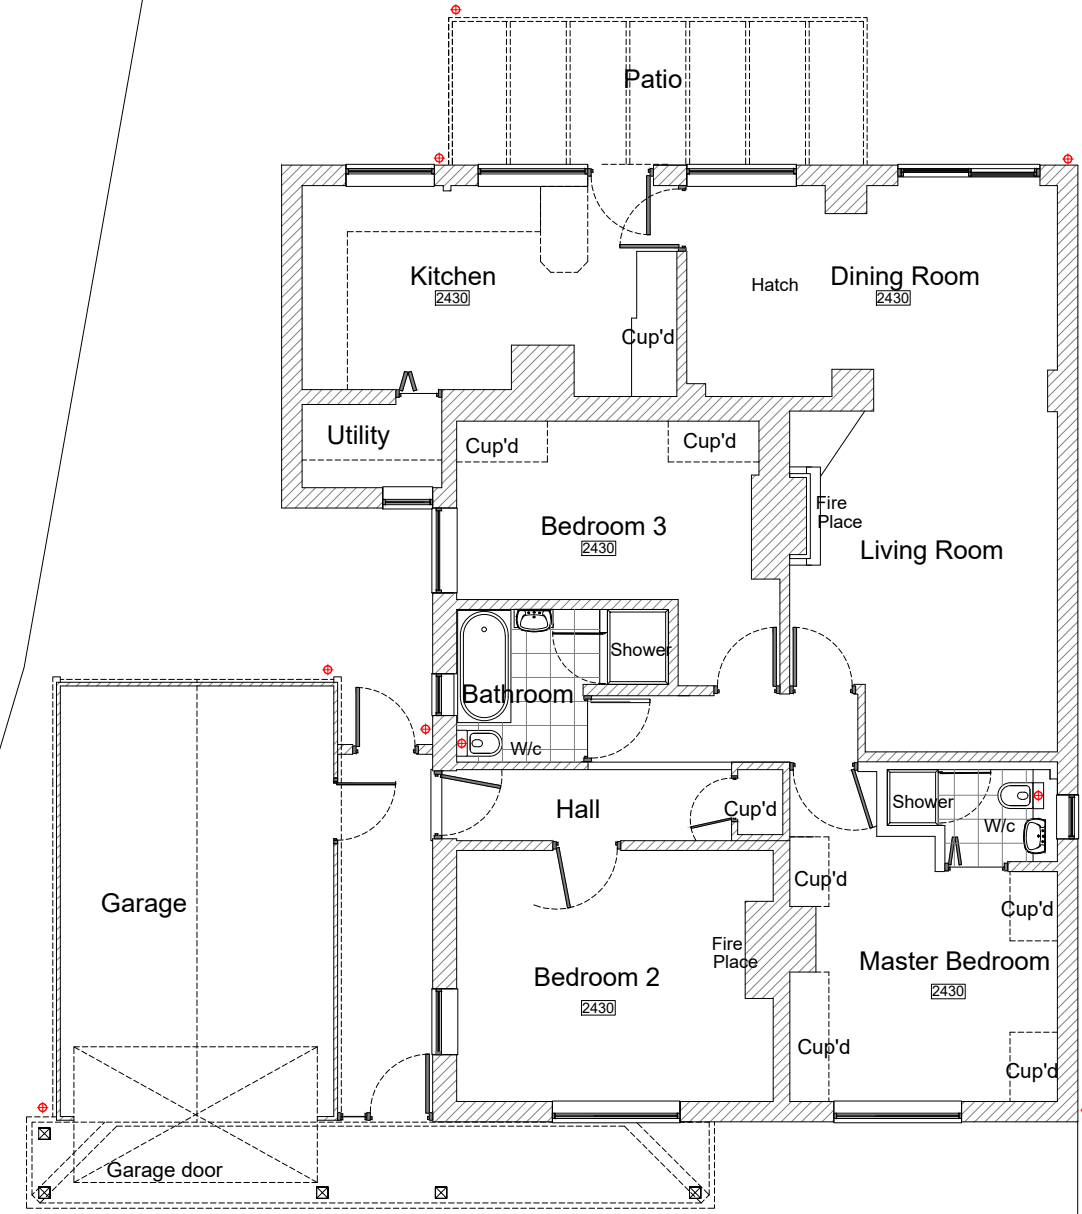 


Ground Floor Plan
Existing

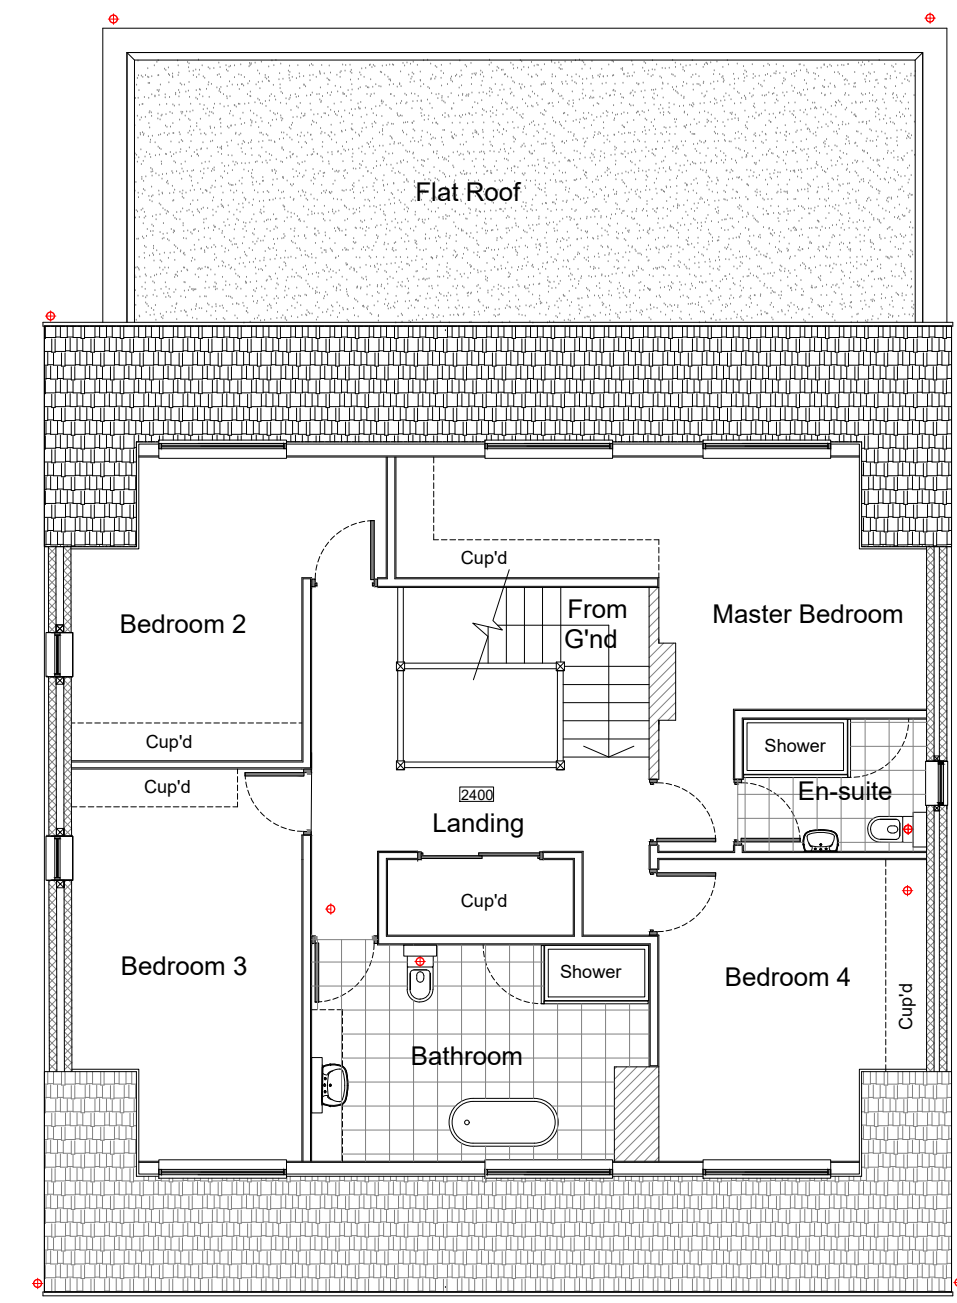

First Floor Plan
Proposed

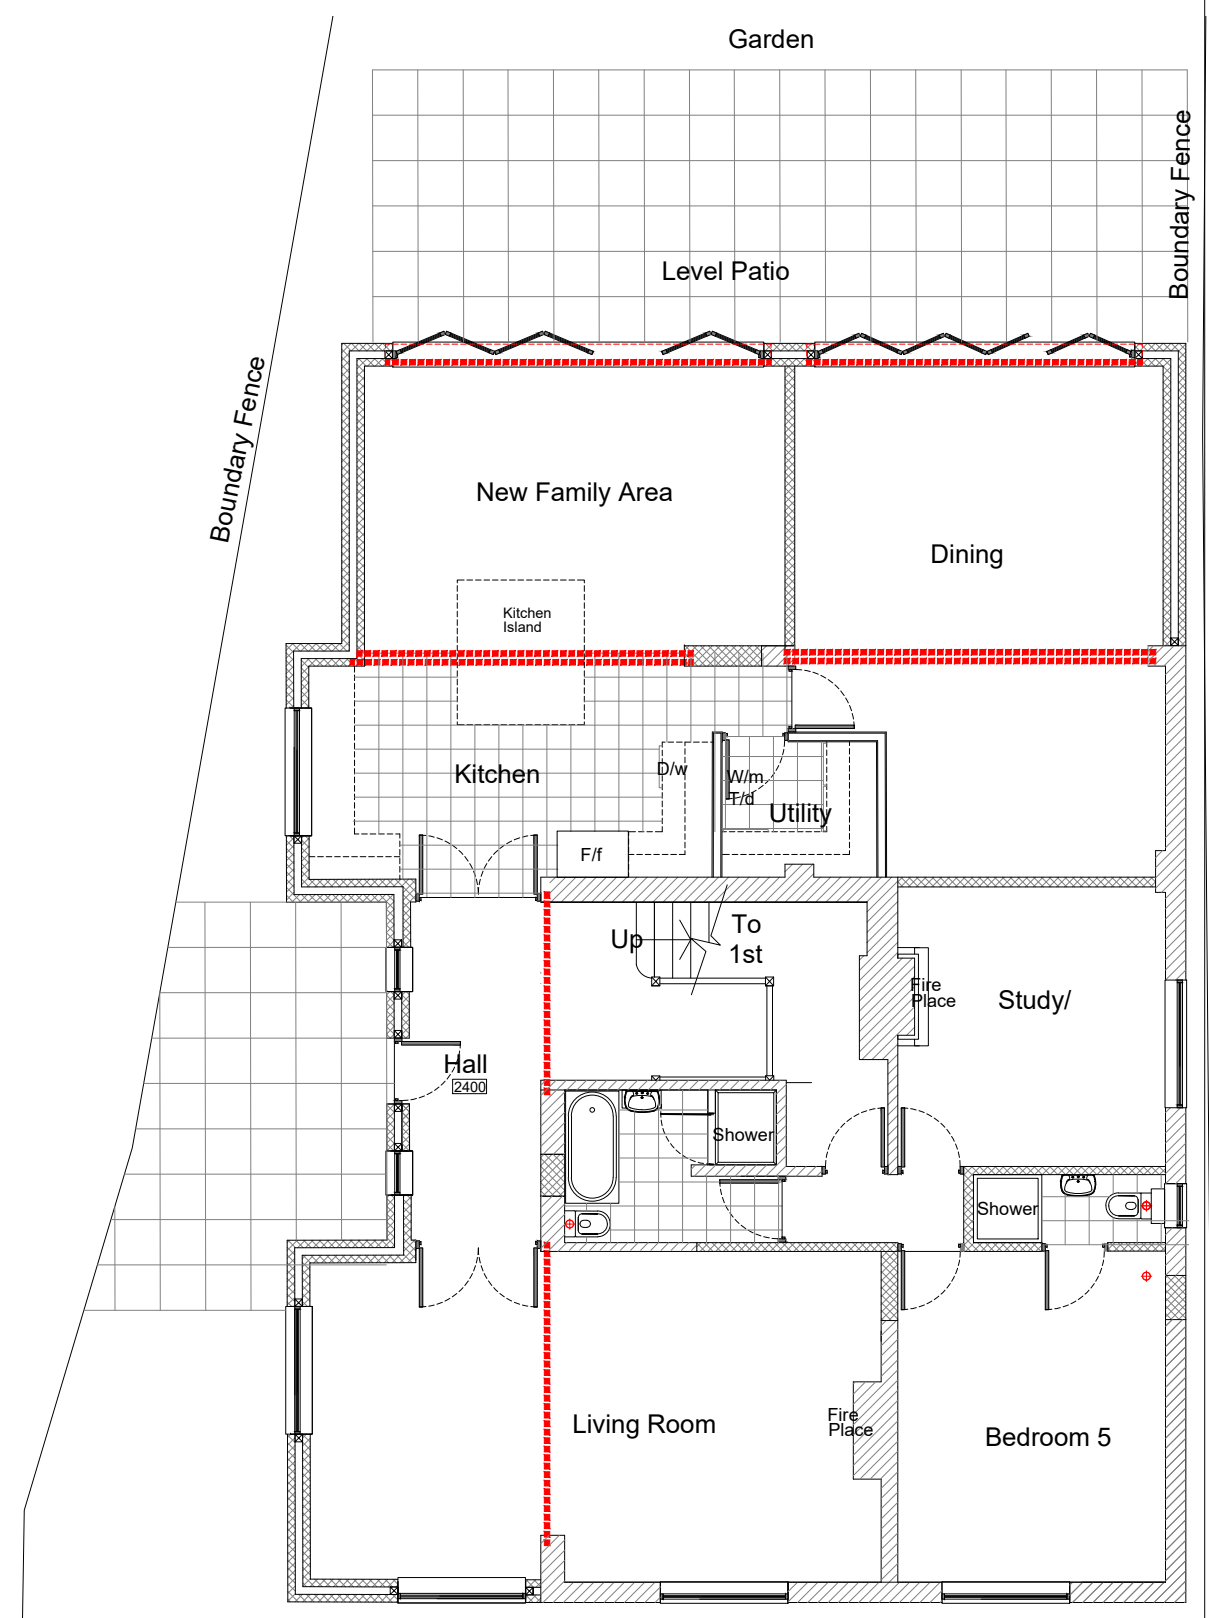

Ground Floor Plan
Proposed

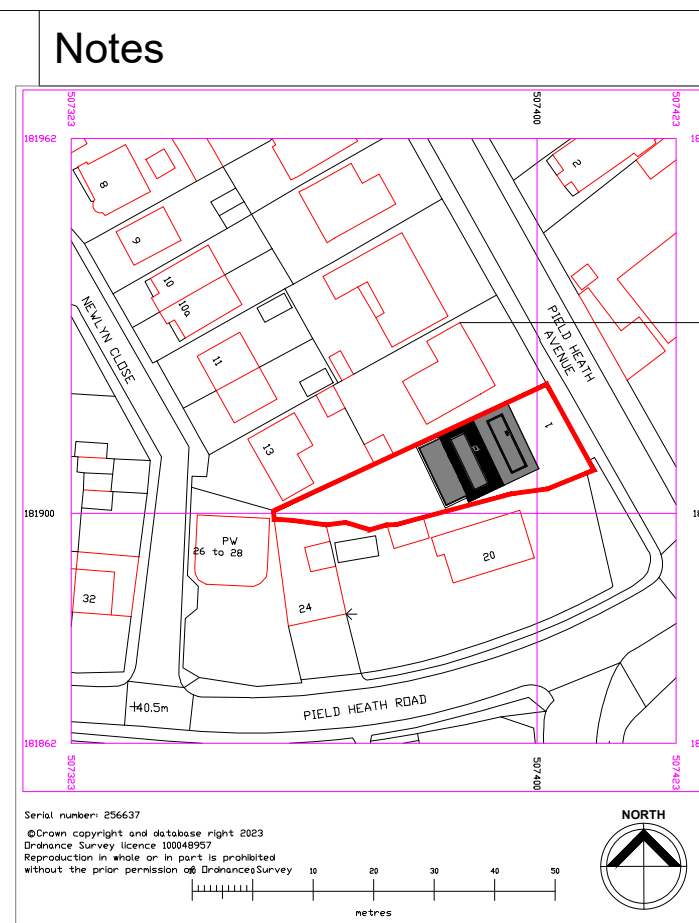

Location Plan - Proposed



North-East Elevation
Existing (Extended)

Rev	Amendments	Date
A	Window Amendments NW Elevation	06/02
Rev	Amendment.....	date

PLANNING FINAL DRAFT

----- Steels Spans

CONTRACT
1 Field Heath Road
Uxbridge.

CLIENT
Mr & Mrs Chopra
1, Field Heath Road

DRAWING
New 2nd-storey &
Rear Extension

DATE Jan 2023	DRAWN JC	CHECKED jc
SCALE 1:100 + 1:200	SIZE A1	REVISION A
JOB/DRAWING NUMBER 2568/01		

