


© Copyright A3 Architects Ltd.
All rights described in Chapter IV of the Copyright Designs and Patents Act 1988 have been generally asserted.
These designs may not be copied or used without approval. Check all dimensions on site before starting fabrication or any work.
Report any errors or omissions to the Architect.
Do not scale from this drawing.
If in doubt: ASK

[illegible]

Design Firm

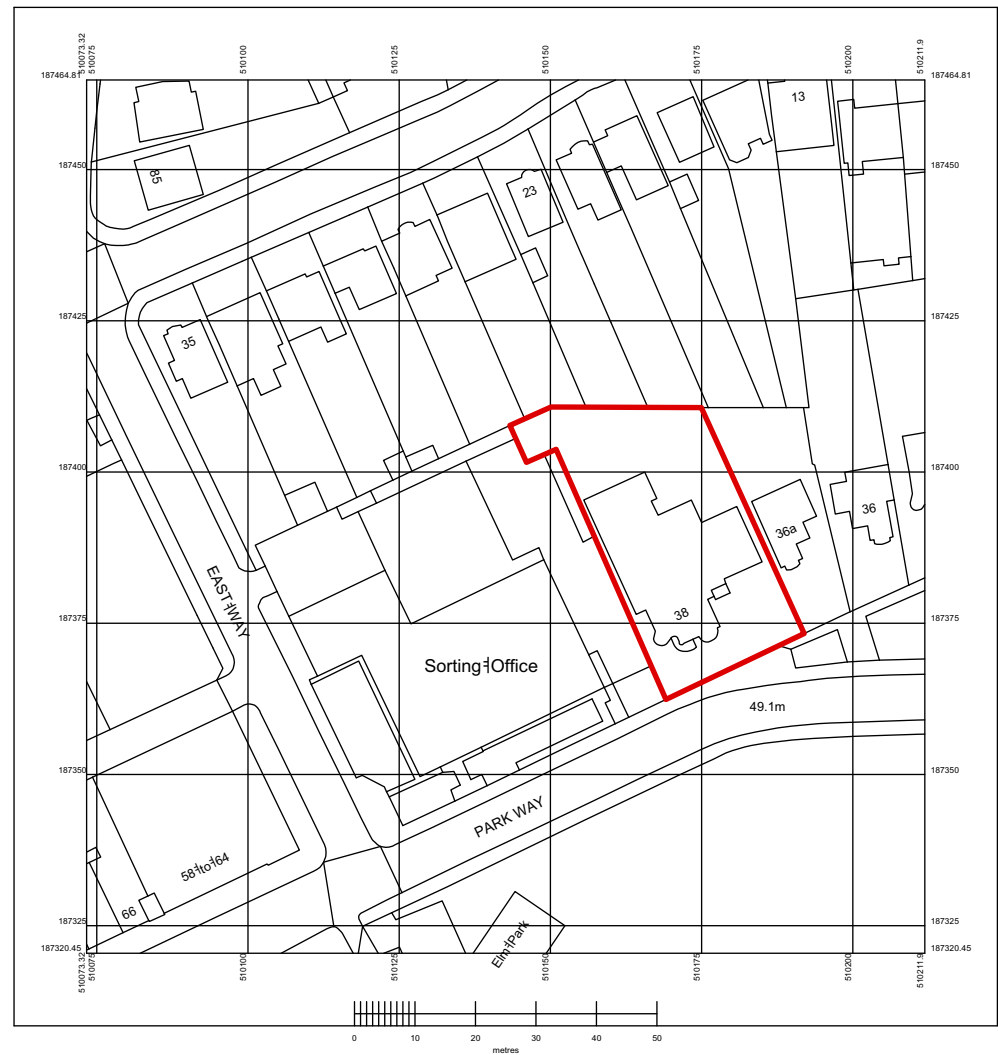

A3 Architects

A3 Architects

18 Paines Close
Pinner HA5 3BN UK
www.a3architects.com

Client

MR. J. CADER

THE BOYNE CARE HOME
38 PARK WAY RUISLIP HA4 8NU

Sheet Title

EXISTING GROUND FLOOR PLAN

Project Manager FAA	Date
Drawn By	Scale 1:1250@A3

CAD File Name
10635-LOD-100.vwx

Project ID	Sheet No.	Issue Ref.
10635	SU-00	